

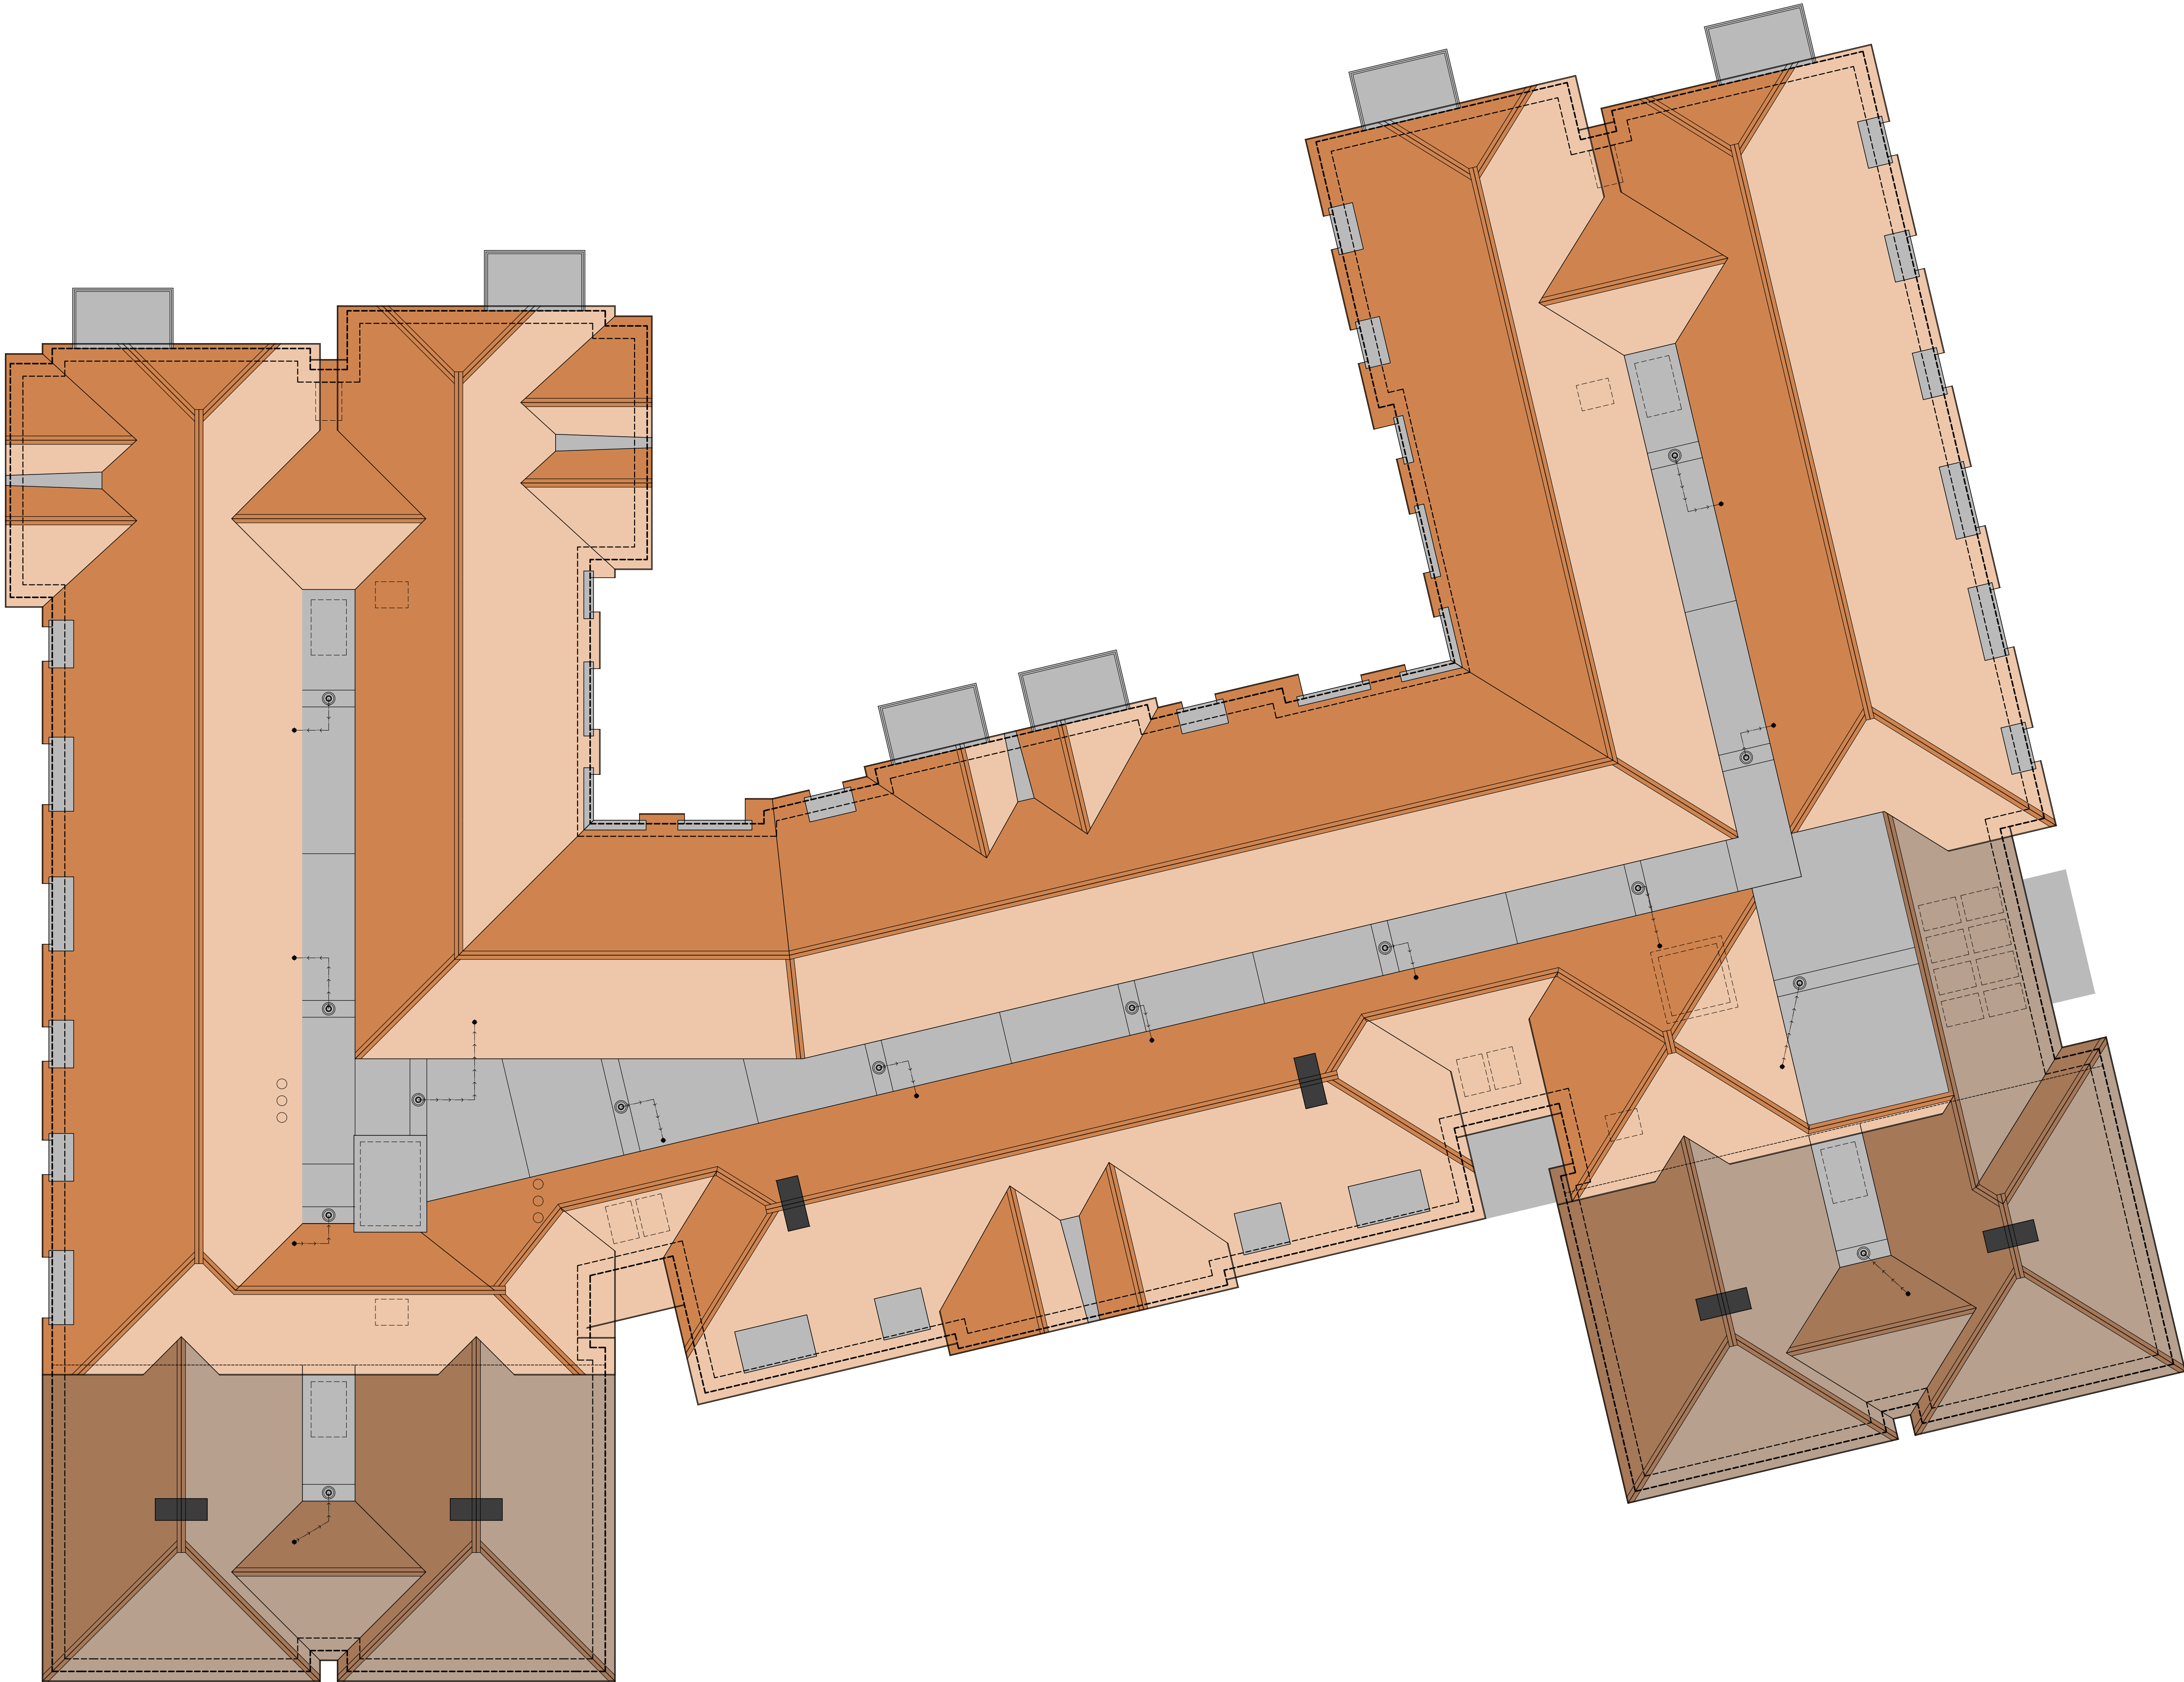


GENERAL NOTES:  
1. This drawing is the copyright of Kenn Scaddan Associates Ltd and may not be copied, altered or reproduced in any form or passed on to a third party without written consent. If in doubt ASK.  
2. This drawing has been produced as a guide, and is subject to further detailed information being provided, including but not limited to a full topographical survey, service enquires and an arboriculture study.

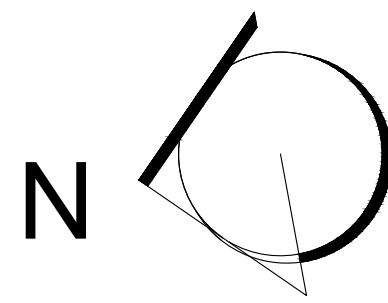

ROOF PLAN

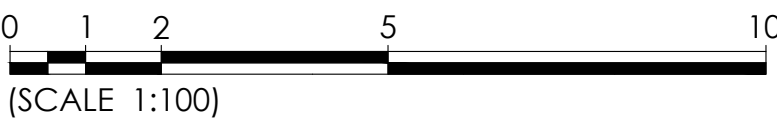

D	15.01.21	Additional roof finish shown	DRK	SS
C	29.05.20	Roof plan remodeled following removal of 5 number units from the scheme.	SS	DK
B	07.11.19	Hipped roof shown to feature gables	DRK	SS
A	12.06.19	First issue	SS	DK
REV	DATE	DESCRIPTION	REV BY	CKD BY

CLIENT

MAGNA / DREW SMITH



PROJECT  
St Martins Extra Care,  
Queen St,  
Gillingham

DRAWING TITLE  
Roof Plan

DRAWING STATUS PRELIMINARY	SCALE 1:100 @ A1
PROJECT NO.   DRAWING NO. 1182 PD-103	REVISION D
	DRAWN BY SS