



GENERAL NOTES:
1. This drawing is the copyright of Kenn Scaddan Associates Ltd and may not be copied, altered or reproduced in any form or passed on to a third party without written consent. If in doubt ASK.
2. This drawing has been produced as a guide, and is subject to further detailed information being provided, including but not limited to a full topographical survey, service enquires and an arboriculture study.

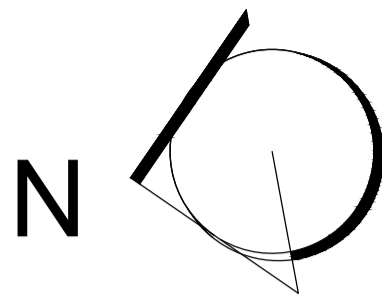

G	23.06.20	Window arrangements adjusted.	SS	DK
F	29.05.20	5 number units removed from scheme.	SS	DK
E	23.07.19	Minor layout updates	SS	DK
D	12.06.19	Updated to suit clients comments	SS	DK
C	31.05.19	Updated to suit clients comments	SS	DK
B	28.05.19	Minor layout updates undertaken	SS	DK
A	17.05.19	First issue	SS	DK

REV	DATE	DESCRIPTION	REV BY	CKD BY
-----	------	-------------	--------	--------

CLIENT

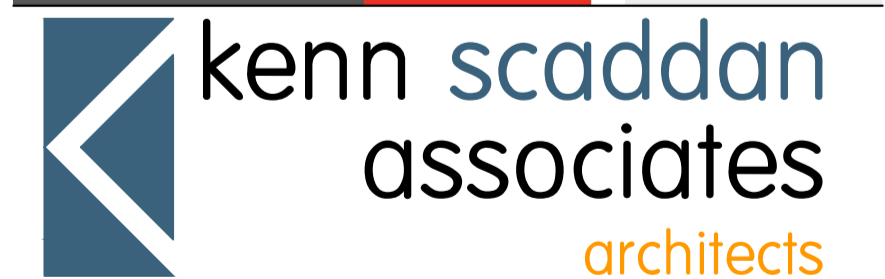

PROJECT
St Martins Extra Care,
Queen St,
Gillingham

DRAWING TITLE
Second Floor Plan

DRAWING STATUS PRELIMINARY	SCALE 1:100 @ A1
PROJECT NO. DRAWING NO. 1182 PD-102	REVISION G
	DRAWN BY SS



SECOND FLOOR PLAN

