


Rev No	Description	By	Rev date
A	Plots S13 & S14 changed tenure from shared ownership to affordable rent.	SB	17.12.18
B	Plots S17 & S18, S24, S26, S28 & S29 changed to S202A. Plot S21 changed to S403 house type.	BM	17.12.20
C	Plot 4 removed. Plot 36 garage changed to store room (Plot 35). Plots 48, 111, 238-250 all handed. Plots 135 & 136 changed to 40AC. Garages & Plots 121-122 moved north towards triple garage behind Plot 116. Existing houses retaining double garages for Plots 99 & 116. Plot 147 changed to 40BH house type. Plot 166 handed. Plot 265 changed to 205A house type.	BM	18.01.15
D	Visit adjacent to plot S14 parking removed to ensure access into existing property. Car parking plots S14-S17 shuffled to suit. Plots 21, 25, 26, 27,1000.	SB	18.02.21
E	1 meter footway added alongside plots 1 and 2 on west side of hedge. Berms to the road added outside plot 15 and crossover added. All raised tables reviewed and several repositioned. Raised table added in front of courtyard entrance to plots S10-S14. Plot 97 garage changed to a single. Plot 98 shuffled west and double garage with car attached to existing plot 98 garden (removed). Several fence crossings added throughout the site. Footway added to P50 opposite plots 145-164 has been shortened. Turning head next to Plot 151 has been realigned alongside driveway and plot 150 garage repositioned at end of turning head. 2 meter footway added alongside existing head resulting in plot 156 footway. Road narrowing removed and road realigned resulting opposite plots 151 and 178. Green verges opposite plots S201-S202 and S259 removed and front gardens to plots extended. Visitor parking spaces introduced opposite plots S237-S238.	SB	18.02.21

Bank & Ridge Farm, Chickerell - Site Plan - Drawing No SP-001 (Sheet 2 of 2)
- Revision M - Scale 1:500 at A1 size - April 2018

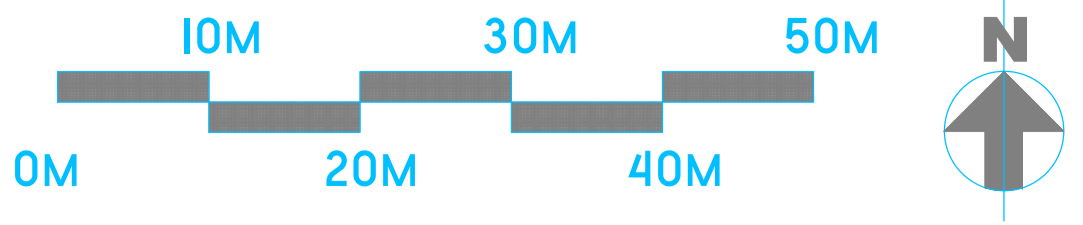

HOUSE TYPE KEY:

- Affordable Shared Ownership 2 Storey
- Affordable Rented 2 Storey
- 2 Bed 2 Storey
- 3 Bed 2 Storey (S/M/L)
- 4 Bed 2 Storey (S/M/L)
- 4 Bed 2.5 / 3 Storey

SITE PLAN KEY:

- Proposed Trees
- Existing Trees
- Existing Hedge
- Block Paving
- Private Planting Strips
- Private Gardens
- Public Open Space
- Proposed Attenuation Pond
- Existing Natural Pond
- Gravelyard Extension
- Key Buildings
- Pedestrian Only Walkways
- Granite sets

BOUNDARY WALL TREATMENTS:

- R1 / R1-W
- R2 / R2-W
- Traditional Railings (NCD-9213)
- Traditional Railings (NCD-9211)
- Existing Fencing
- 1800mm High Close Boarded Fence
- 1000mm High Timber Picket Fence (NCD-9106)
- R1 / R2 = Full height railings, no plinth.
- R1-W / R2-W = Railings supported on 215mm wide rendered plinth with grey concrete coping - (NCD-9011)
- Post & Rail Fence 1200mm high

Render Walls:

- M: 900mm high, 215mm wide rendered wall with grey concrete coping - (NCD-9001)
- M1: 900mm high, 215mm wide rendered wall with raised wall section and grey concrete coping - (NCD-9001)
- M2: 1100mm high, 215mm wide rendered wall with grey concrete coping - (NCD-9001)
- D: 1800mm high, 215mm wide rendered wall with grey concrete coping - (NCD-9001)

Brick Walls:

- E: 1800mm high, 215mm wide brick wall with brick on edge coping - (NCD-9009)
- E1: 1800mm high, 215mm wide brick wall with raised wall section and brick on edge coping
- E2: 2100mm high, 215mm wide brick wall with brick on edge coping

Other:

- F: 900mm high, 250mm wide natural stone wall with cock & hen coping - (NCD-9013)
- F1: 1800mm high, 250mm wide natural stone wall with cock & hen coping - (NCD-9013)

