



REVISIONS

Rev. A - Balcony posts added Date 12/09/23 By MJS

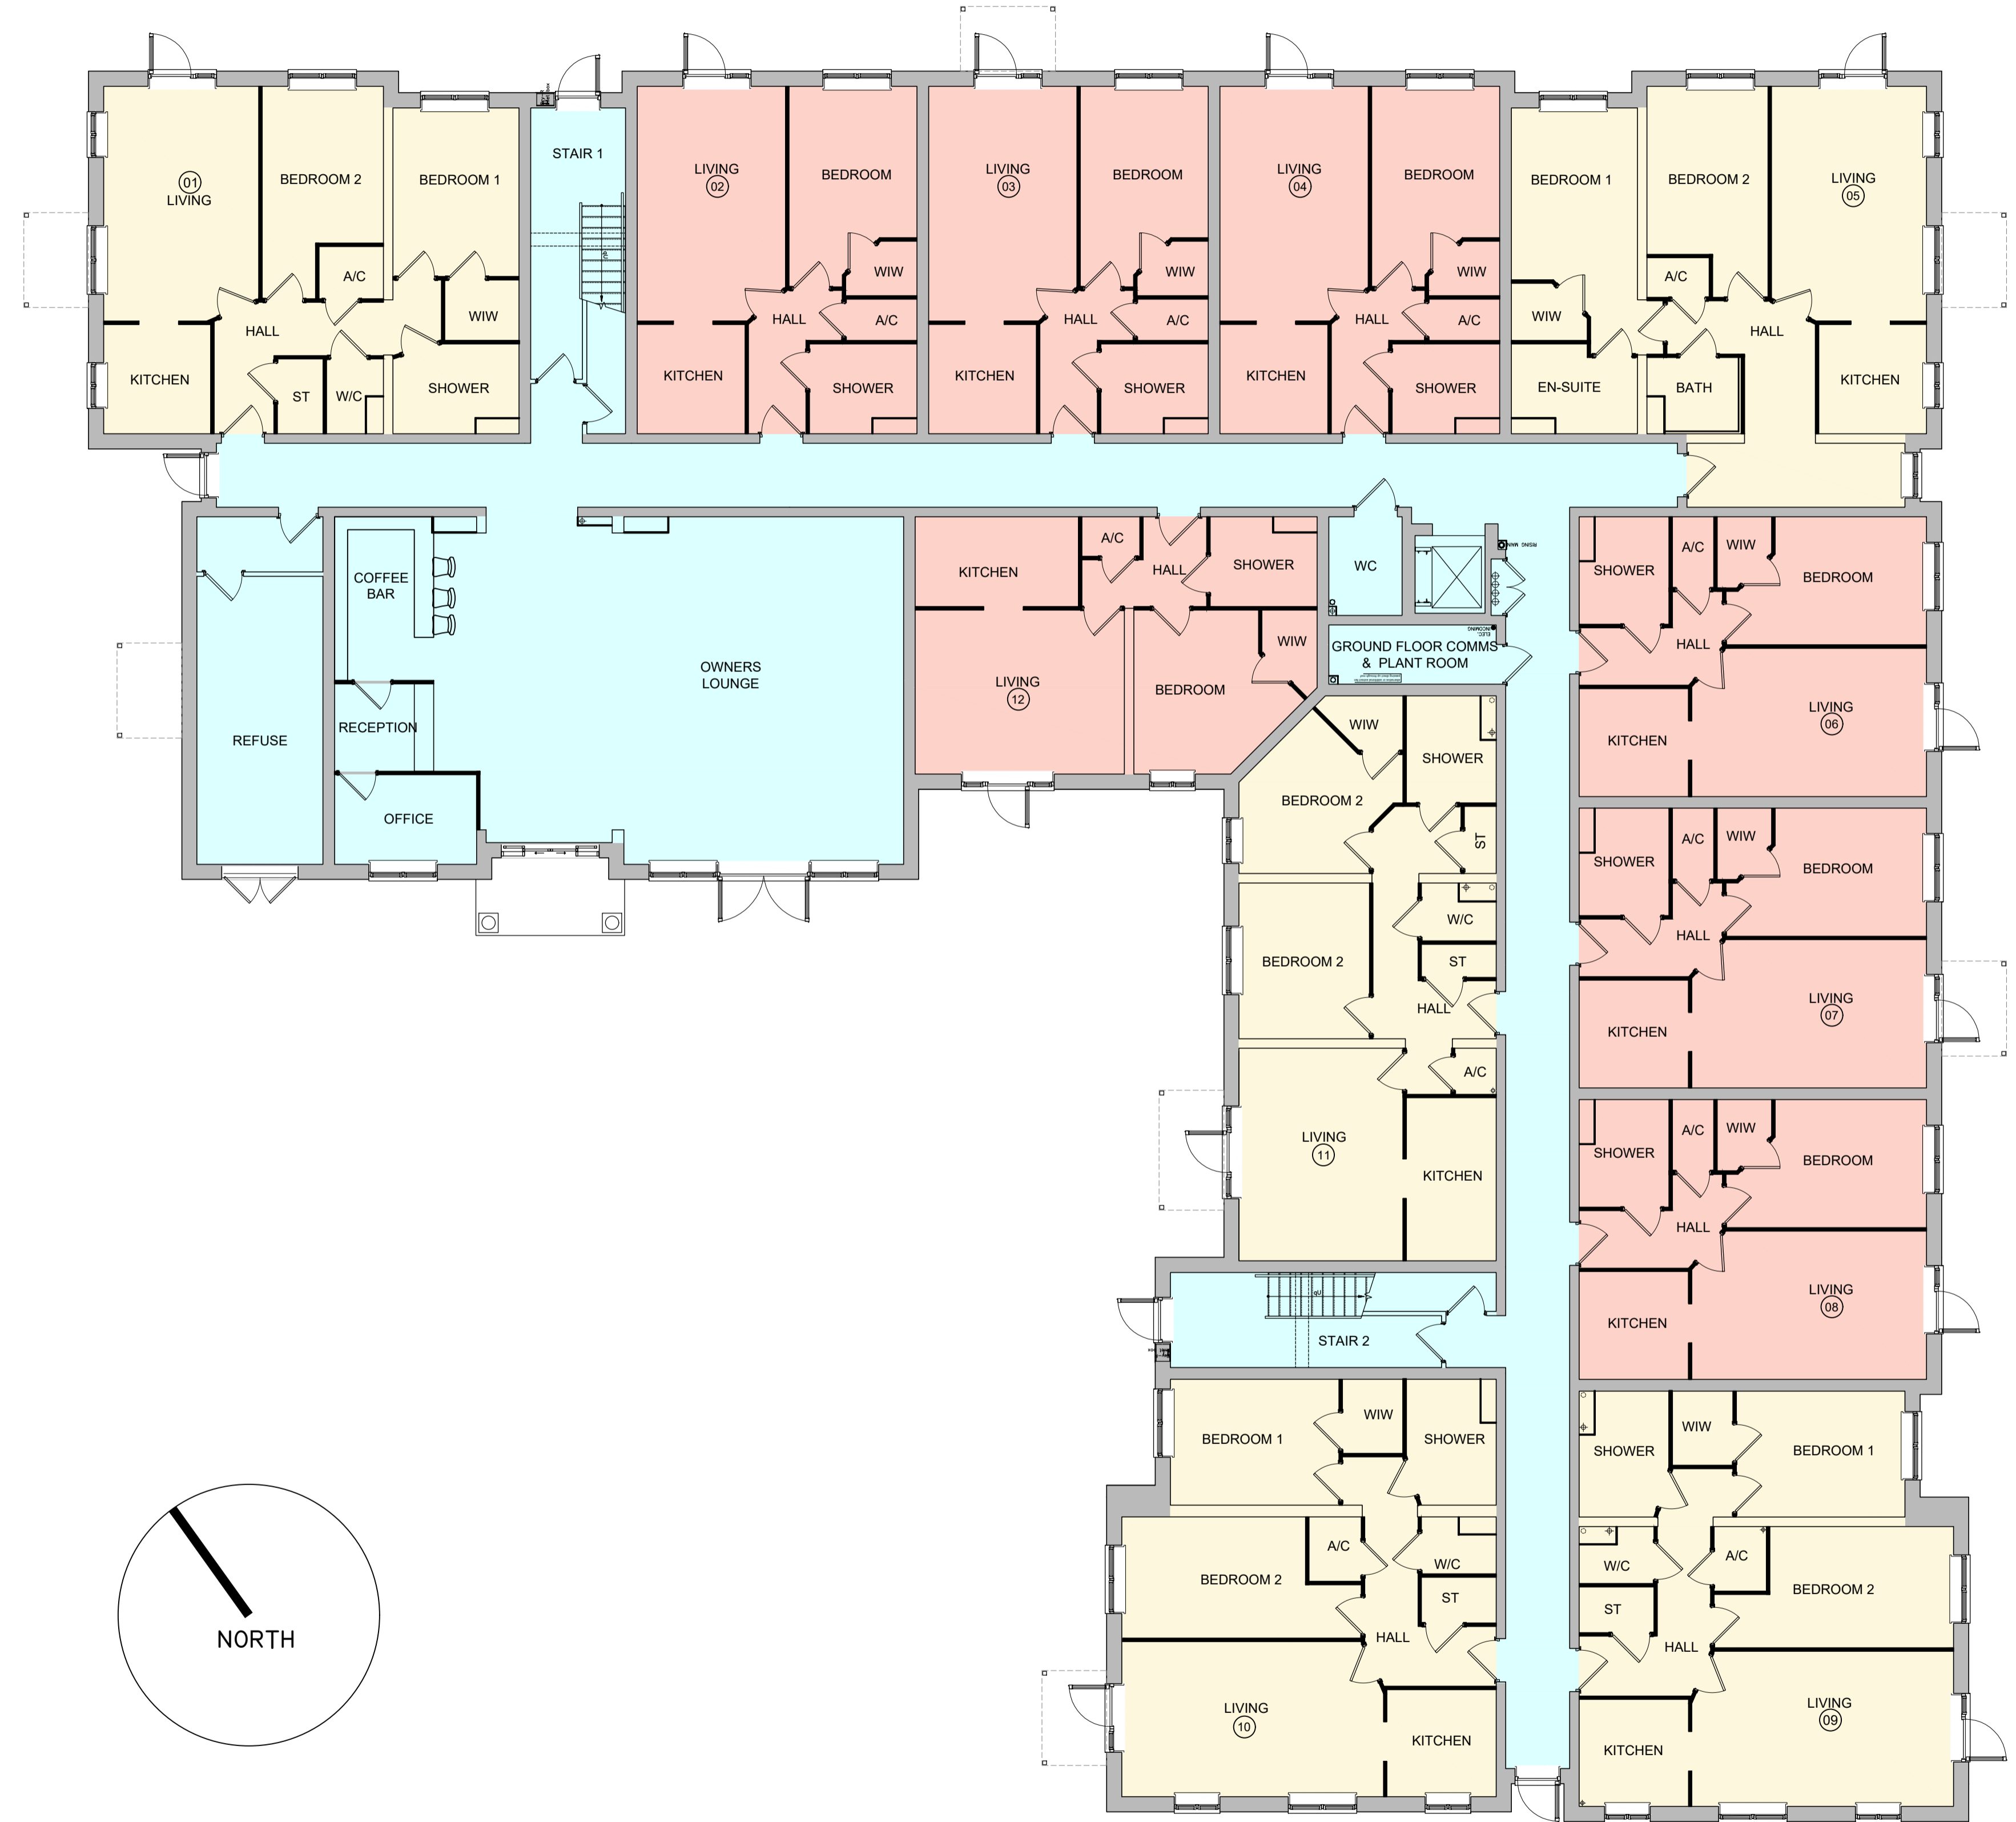


FLAT MIX:
 1 BED APARTMENTS = 07
 2 BED APARTMENTS = 05
 TOTAL = 12

■ - 1 BED APARTMENTS
■ - 2 BED APARTMENTS
■ - COMMUNAL AREAS

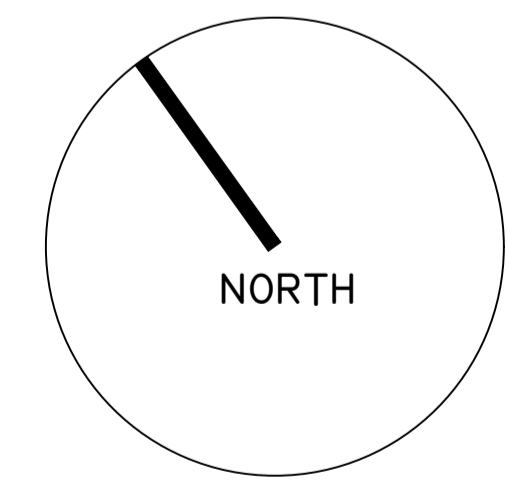

Ground Floor Plan

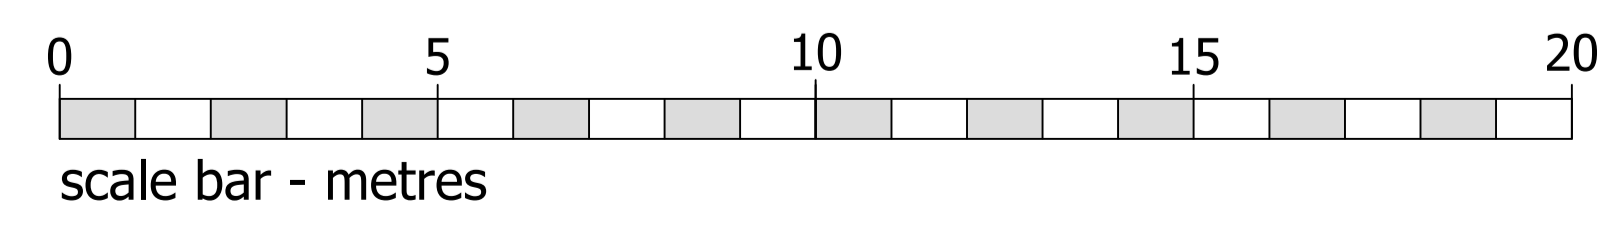

©CHURCHILL RETIREMENT LIVING

planning issues
 TOWN PLANNING AND ARCHITECTURAL DESIGN
 Rob Jackson RIBA
 Churchill House * Parkside
 Ringwood * Hampshire BH24 3SG
 Telephone: (01425) 462109
 Fax: (01425) 462101
 Email: design@planningissues.co.uk

Client
Churchill Retirement Living

Project Title
 Retirement Living Apartments
 Christs Lane
 Shaftesbury

Drawing Title
 PROPOSED GROUND FLOOR PLAN

Scale 1:100 @ A1 Date AUG 23
 Drawn MJS Checked RJ
 Drawing No. 10127SB-PA02 A Rev.