



REVISIONS

Rev. A - Balcony posts added Date 12/09/23 By MJS

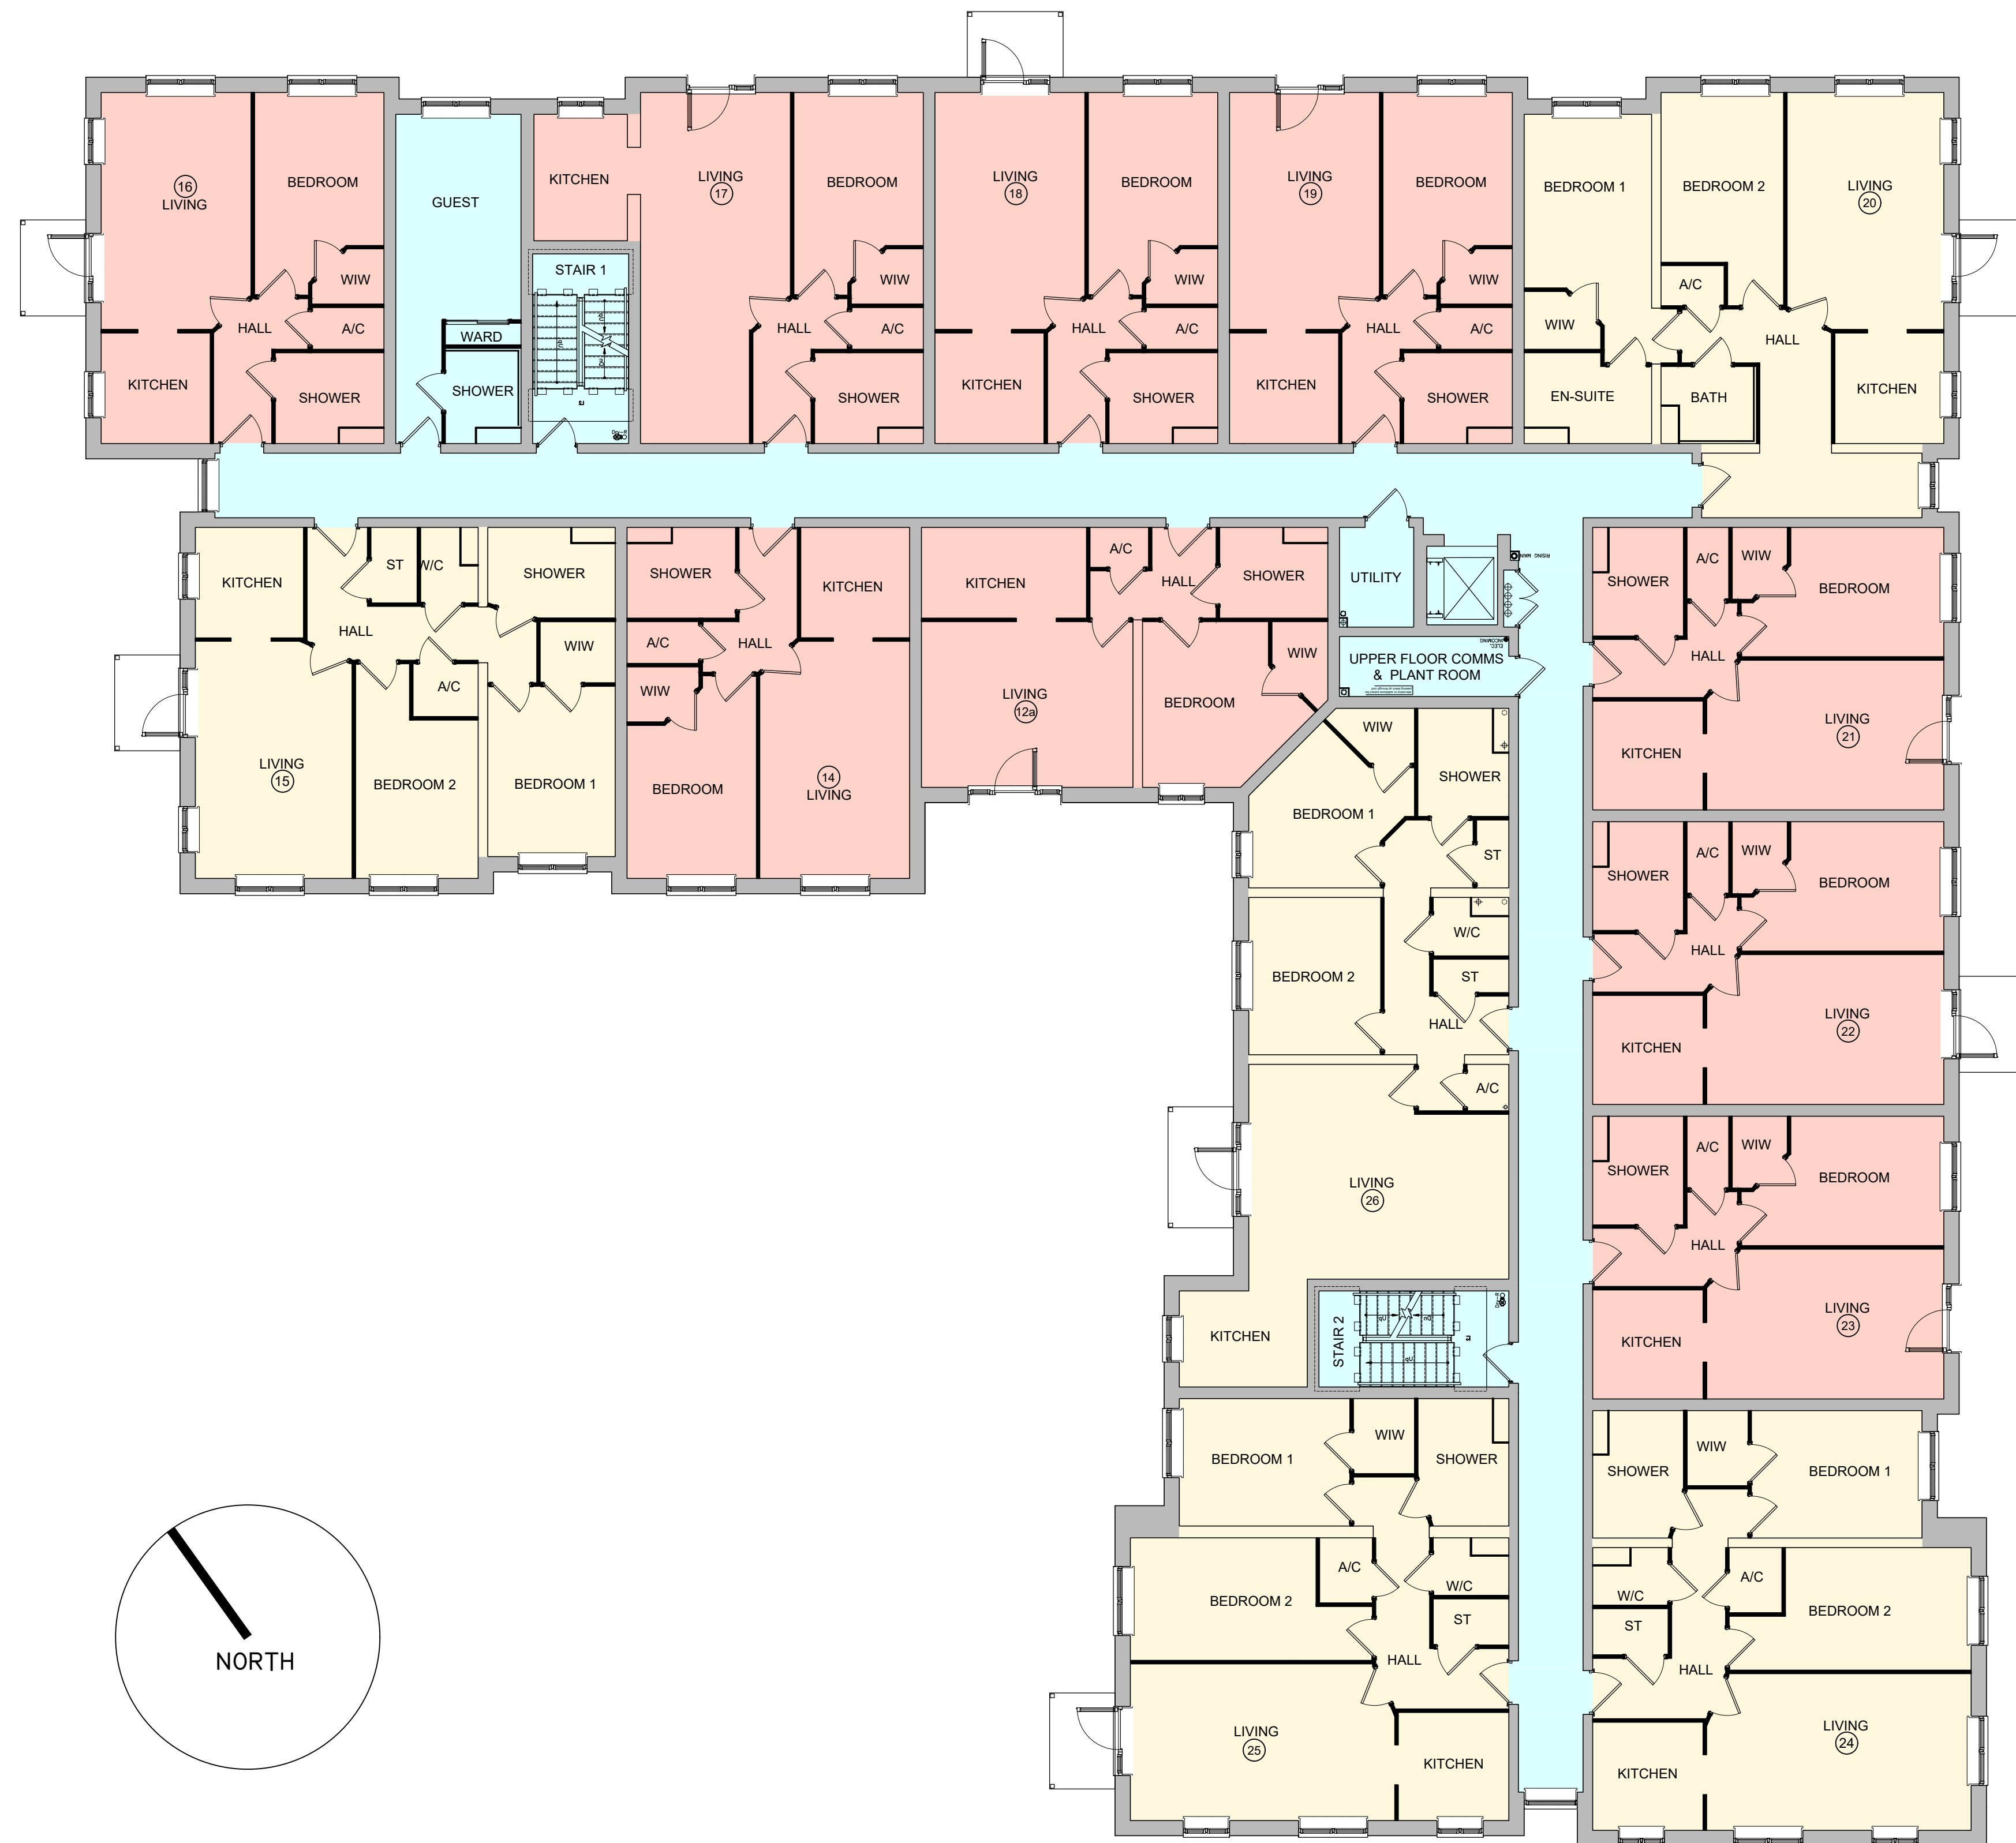


FLAT MIX:
1 BED APARTMENTS = 09
2 BED APARTMENTS = 05
TOTAL = 14

- 1 BED APARTMENTS
- 2 BED APARTMENTS
- COMMUNAL AREAS

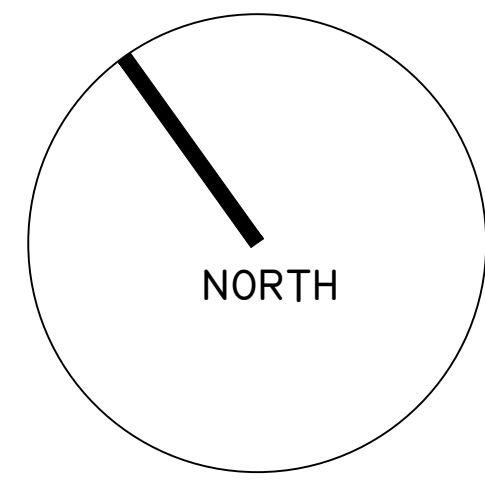

First Floor Plan

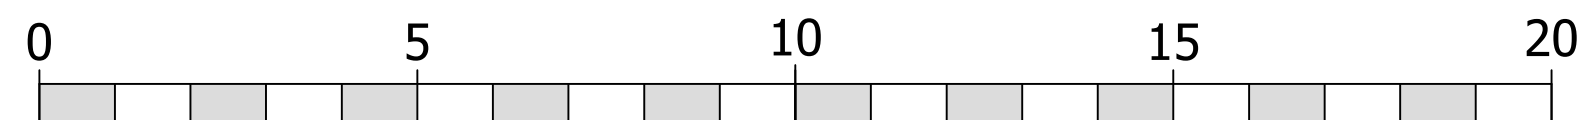

©CHURCHILL RETIREMENT LIVING

planning *issues*
TOWN PLANNING AND ARCHITECTURAL DESIGN

Rob Jackson RIBA

Churchill House * Parkside
Ringwood * Hampshire BH24 3SG
Telephone: 01425 462109
Fax: 01425 462101
Email: design@planningissues.co.uk

Client

Churchill
Retirement Living

Project Title

Retirement Living Apartments
Christys Lane
Shaftesbury

Drawing Title

PROPOSED FIRST FLOOR PLAN

Scale 1:100 @ A1 Date AUG 23

Drawn MJS Checked RJ

Drawing No. Rev.

10127SB-PA03 A