

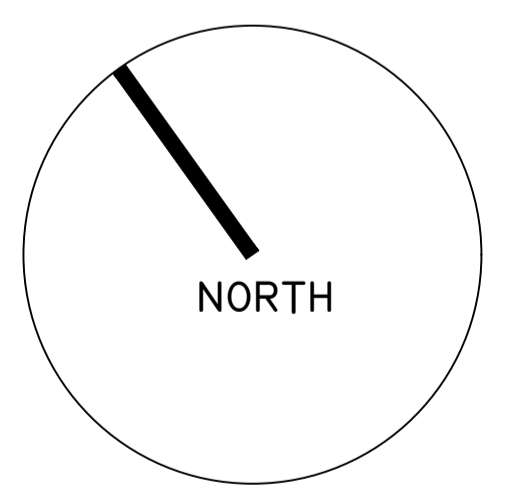


REVISIONS

Rev.	Date	By

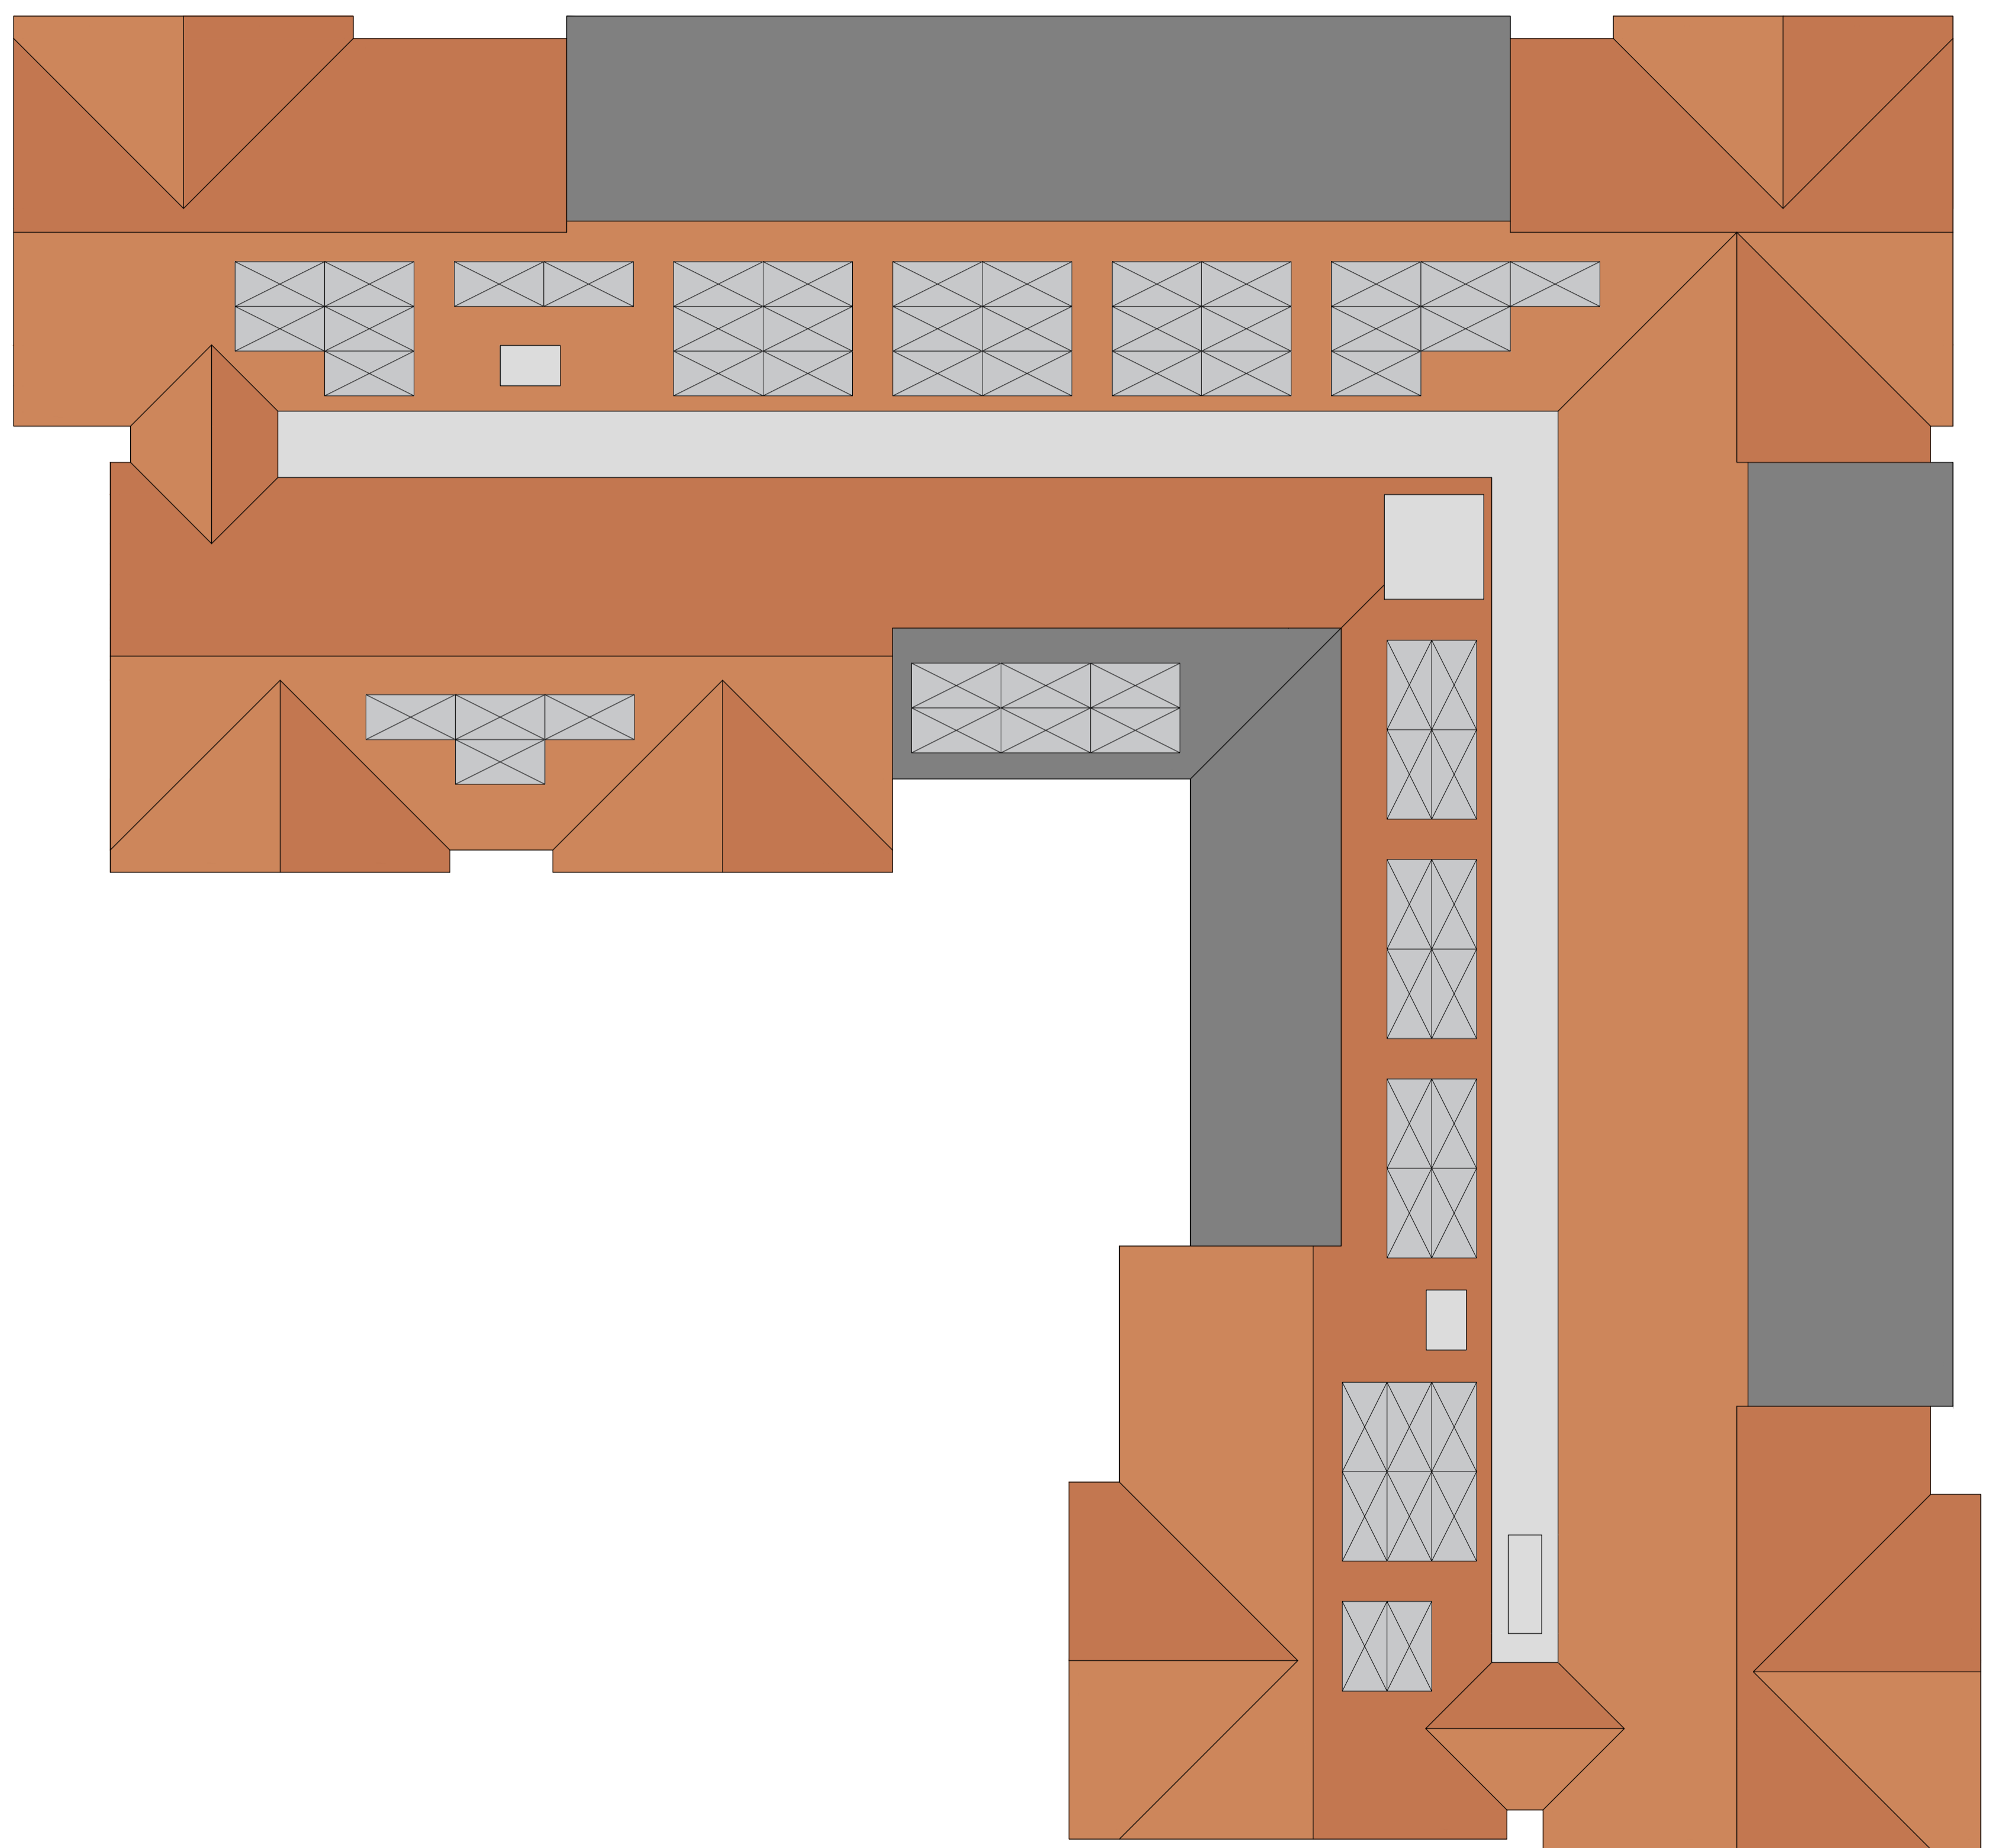

Roof Plan

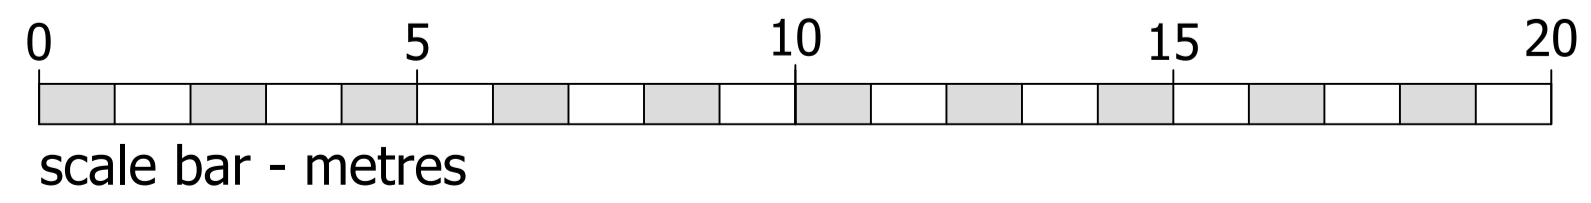

©CHURCHILL RETIREMENT LIVING

planning issues
TOWN PLANNING AND ARCHITECTURAL DESIGN
Rob Jackson RIBA
Churchill House * Parkside
Kingwood * Hampshire BH24 3SG
Telephone: (01425) 462109
Fax: (01425) 462101
E-mail: design@planningissues.co.uk

Client
Churchill Retirement Living

Project Title
Retirement Living Apartments
Christys Lane
Shaftesbury

Drawing Title
PROPOSED ROOF PLAN

Scale	1:100 @ A1	Date	AUG 23
Drawn	MJS	Checked	RJ
Drawing No.	10127SB-PA05	Rev.	