


REVISIONS


Rev.	Date	By



North Elevation 1:150

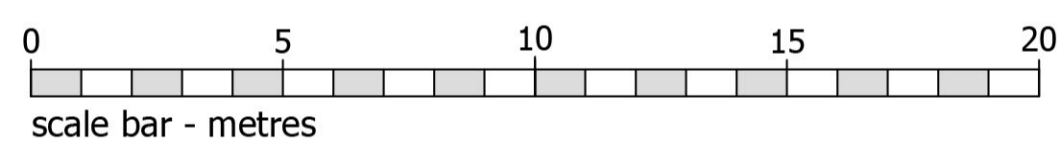

North Elevation

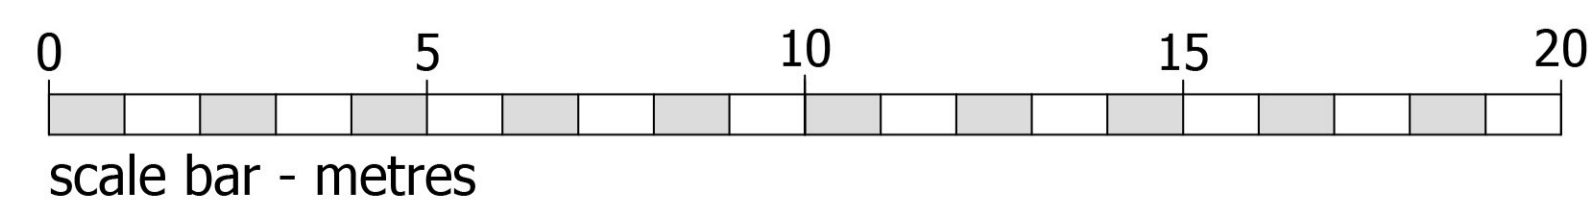

©CHURCHILL RETIREMENT LIVING

planning issues
TOWN PLANNING AND ARCHITECTURAL DESIGN

Rob Jackson RIBA

Churchill House * Parkside
Ringwood * Hampshire BH24 3JG
Telephone: (01425) 462109
Fax : (01425) 462101
E-mail: design@planningissues.co.uk

Client

Churchill
Retirement Living

Project Title

Retirement Living Apartments
Christys Lane
Shaftesbury

Drawing Title

PROPOSED ELEVATIONS

Scale 1:100 @ A1 Date AUG 23

Drawn MJS Checked RJ

Drawing No. 10127SB-PA06 Rev.