


REVISIONS


Rev. Date By

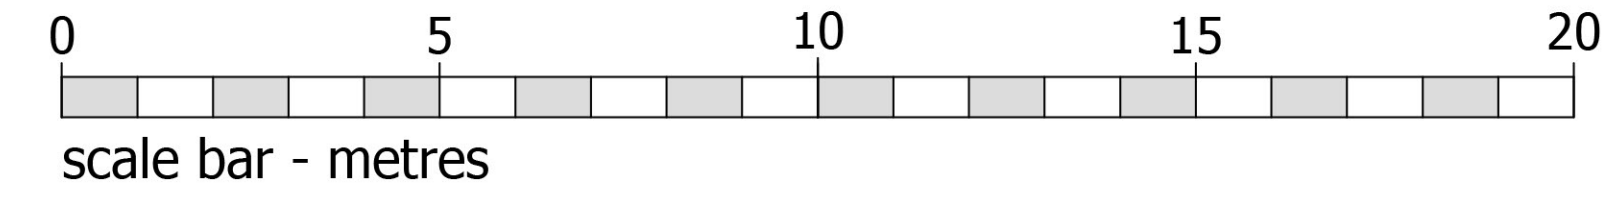

West Elevation



South Elevation

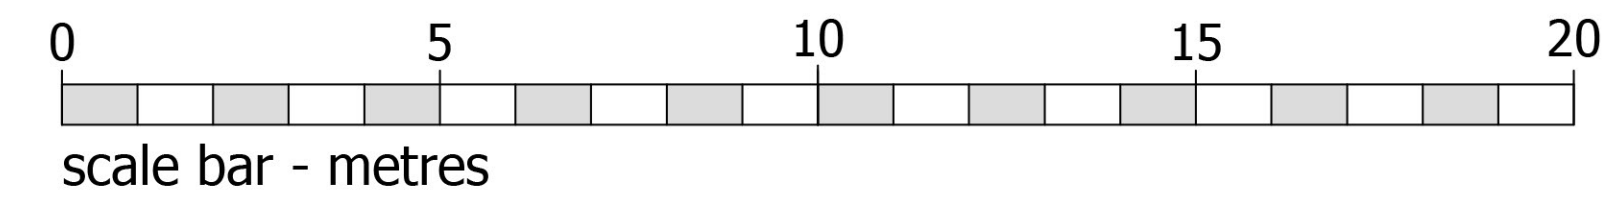

©CHURCHILL RETIREMENT LIVING

planning issues
TOWN PLANNING AND ARCHITECTURAL DESIGN
Rob Jackson RIBA
Churchill House * Parkside
Ringwood * Hampshire BH24 3JG
Telephone: (01425) 462109
Fax : (01425) 462101
E-mail: design@planningissues.co.uk

Client
Churchill Retirement Living

Project Title
Retirement Living Apartments
Christys Lane
Shaftesbury

Drawing Title
PROPOSED ELEVATIONS

Scale 1:100 @ A1 Date AUG 23
Drawn MJS Checked RJ
Drawing No. 10127SB-PA08 Rev.