


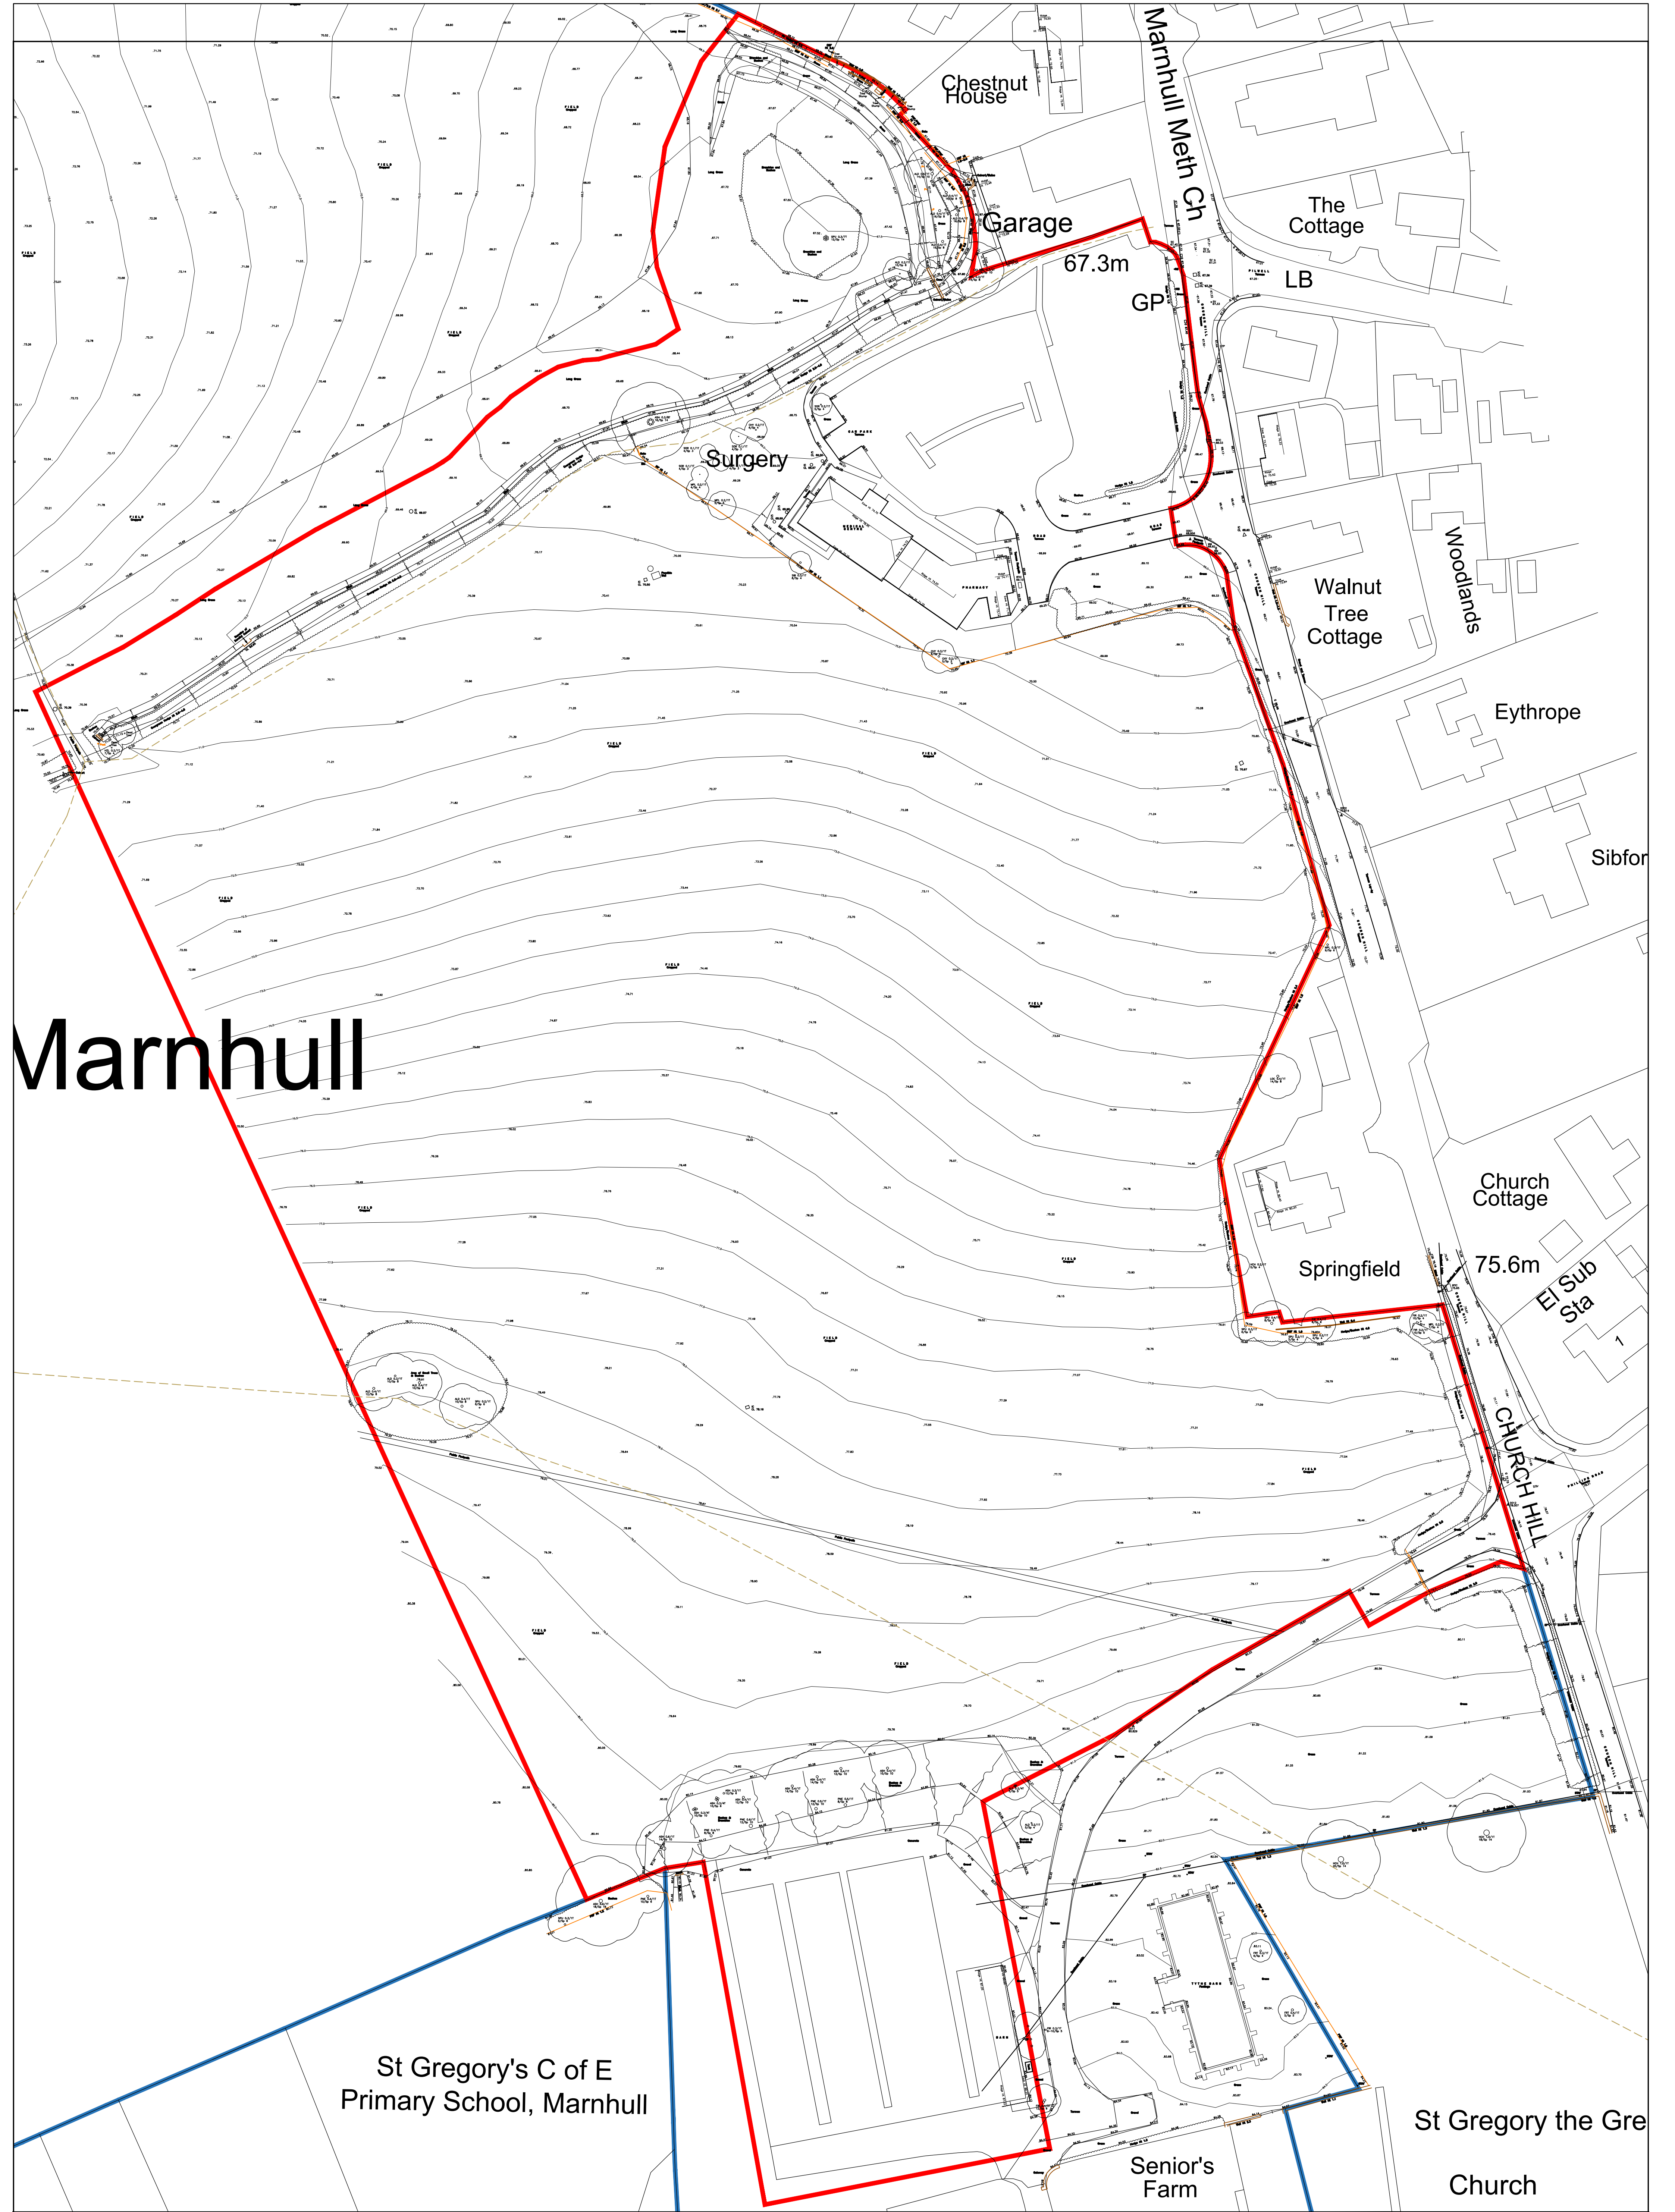

Notes:

- All drawings are subject to Planning and Building Control consent.
- The details shown are for design intent purposes only and are subject to further design development with suppliers and sub-contractors
- Proposals subject to consultation and approval from Local Authority Building Control or an Approved Inspector
- All setting out dimensions should be checked on-site prior to construction and any discrepancies and/or omissions should be reported to the Architect immediately

Rev.	Date	Details	Drawn	Chkd
P2	27/04/23	Blue line added	JT	JT
P1	14/04/23	Issued for Planning	JT	JT

Drawn By:	Date:	Checked By:	Date:
JT	14/04/23	JT	14/04/23

Drawn	Chkd
JT	JT

Issued for:

PLANNING

Drawing: Existing Site Plan

Project No: 22039

Scale: 1:500 @A1

Dwg No: 103

Rev: P2

Project/Client: Tess Square Marnhull Village Centre

27 Glasshouse Studios, Fryern Court Road, Fordingbridge, Hampshire, SP6 1QX
T: (01425) 655806 www.brightspacearchitects.com
© Brightspace Architects Ltd. Contractors must work only to figured dimensions which are to be checked on site.
Registered Office - 27 Glasshouse Studios, Fryern Court Road, Fordingbridge, Hants, SP6 1QX. Registered Number - 0739908