


 

 



REVISIONS


Rev.	Date	By
A	04/09/24	MJS



South Elevation/ Section

Scale 1:250

 - Key
-  Brunswick Farmhouse Mixture Red or similar
 -  Bexhill Purple Multi or similar
 -  Brick heads - Surrey County Red or similar
 -  Marley Duo Edgemere Slate - Smooth Grey or similar
 -  Marley Duo Edgemere Slate - Old English Dark Red or similar
 -  Cast stone detailing
 -  Painted brick

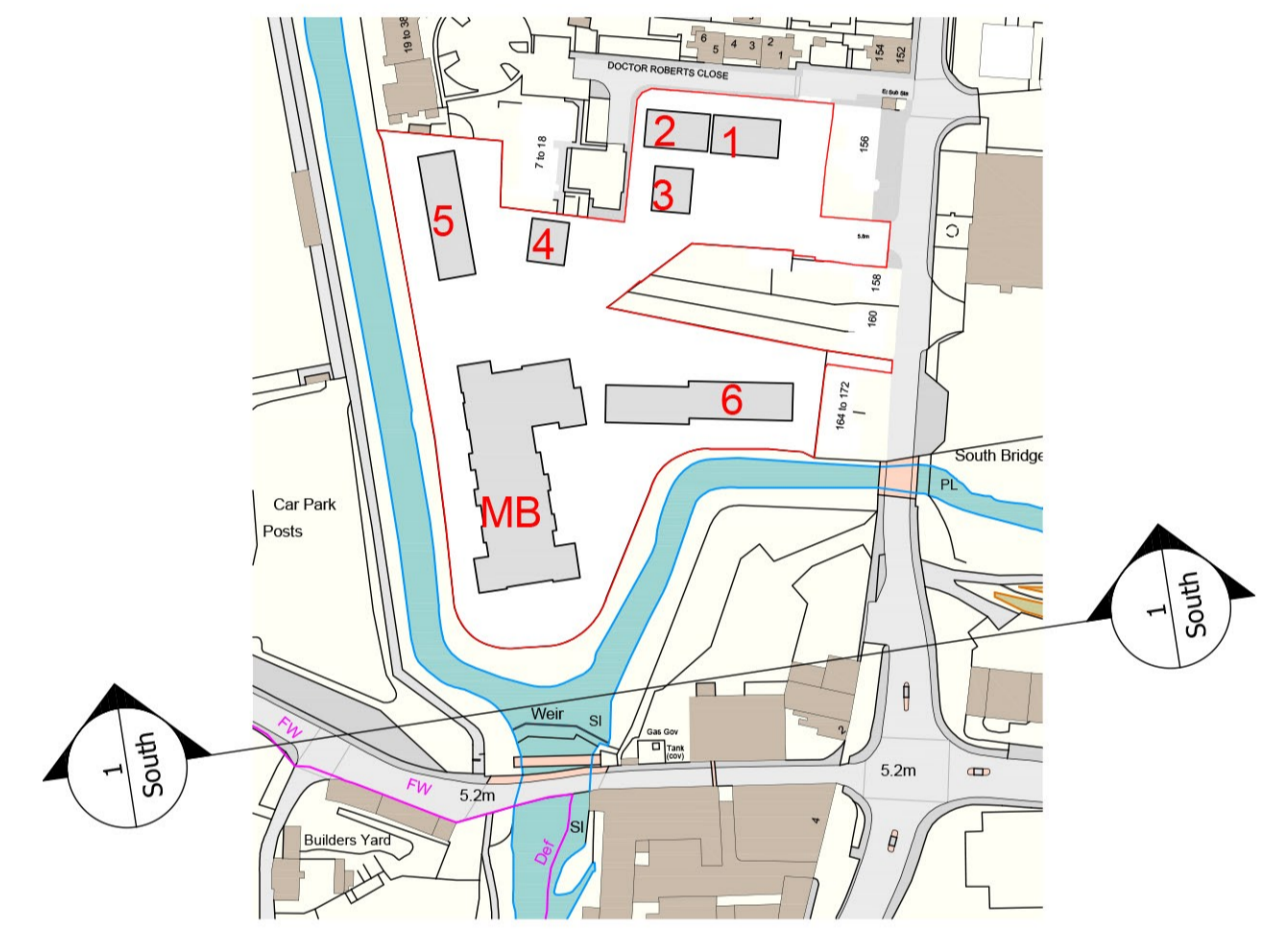

Scale 1:100

© CHURCHILL LIVING

planning issues
TOWN PLANNING AND ARCHITECTURAL DESIGN

Rob Jackson RIBA
Design Director - South West
Churchill House * Parkside
Ringwood * Hampshire B124 3SG
Telephone: 014 4251 462372
E-mail: design@planningissues.co.uk

Client

Churchill Living
Your lifestyle • Your choice

Project Title

Retirement Housing
Hanson and Phillips Depot
Bridport
DT6 3NP

Drawing Title

APARTMENT BLOCK - ELEVATION 01
PLANNING APPLICATION

Scale 1:100 A1 Date May 2024

Drawn KR Checked RJ

Drawing No. 10128BP- PA06 A Rev.

Bridport - Hanson and Phillips Depot, - Proposed Retirement Housing Apartment Block- South Elevation