


REVISIONS





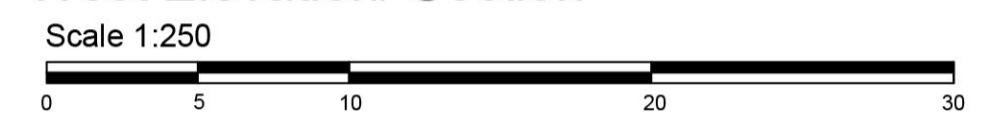


Rev.	Date	By
A	04/09/24	MJS




West Elevation/ Section




Key

-  Brunswick Farmhouse Mixture Red or similar
-  Bexhill Purple Multi or similar
-  Brick heads - Surrey County Red or similar
-  Marley Duo Edgemere Slate - Smooth Grey or similar
-  Marley Duo Edgemere Slate - Old English Dark Red or similar
-  Cast stone detailing
-  Painted brick

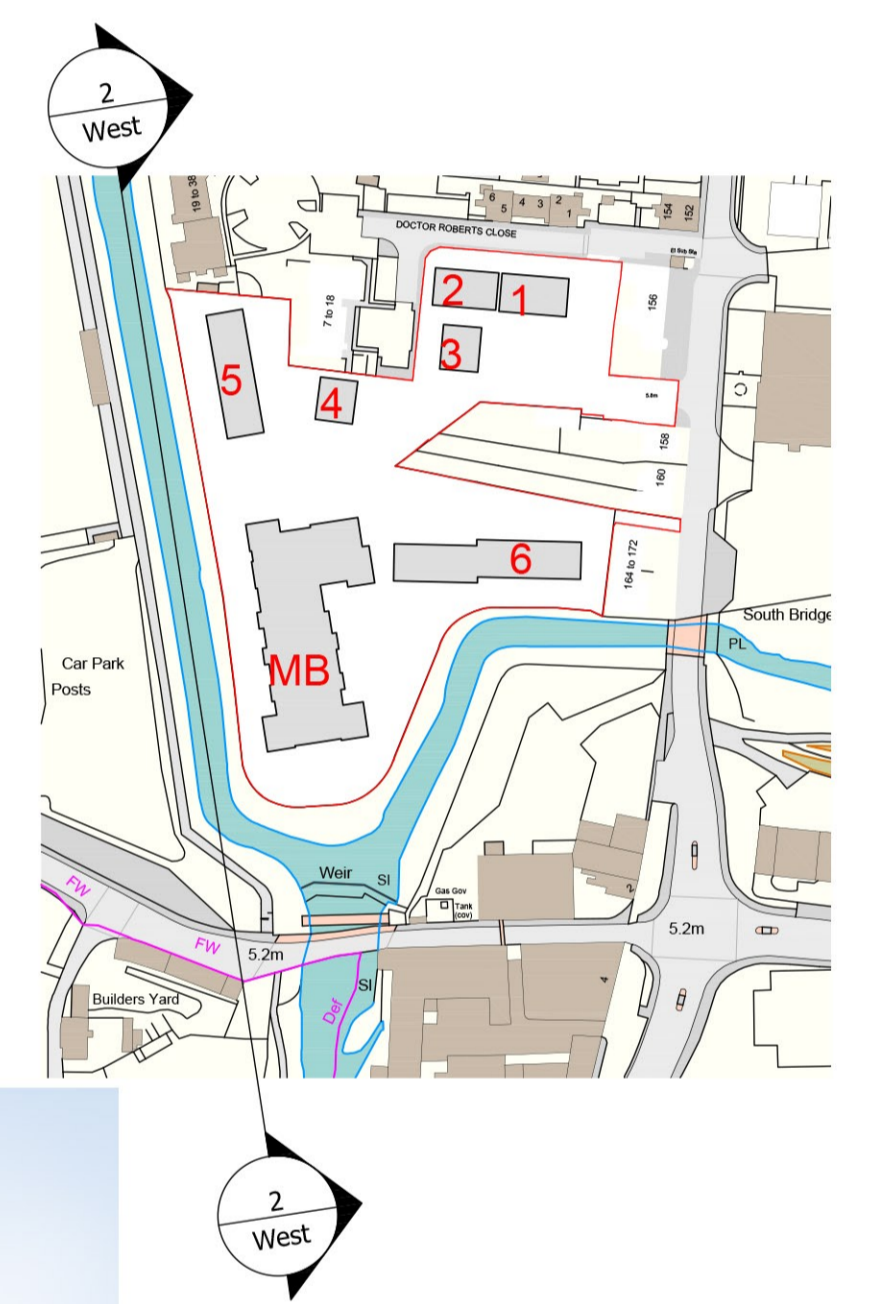

West Elevation

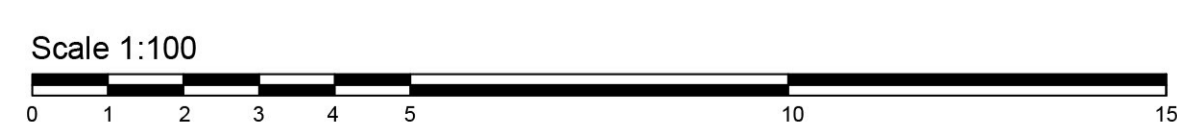

© CHURCHILL LIVING

planning issues
TOWN PLANNING AND ARCHITECTURAL DESIGN

Rob Jackson RIBA
Design Director - South West
Churchill House * Fosse Side
Ringwood * Hampshire B104 3SG
Telephone: 014 4251 462372
E-mail: design@planningissues.co.uk

Client

Churchill Living
Your lifestyle • Your choice

Project Title

Retirement Housing
Hanson and Phillips Depot
Bridport
DT6 3NP

Drawing Title

APARTMENT BLOCK - ELEVATION 02
PLANNING APPLICATION

Scale 1:100 A1 Date July 2024

Drawn KR Checked RJ

Drawing No. 10128BP- PA07 A Rev.