




North Elevation/ Section

Scale 1:250

Key

- Brunswick Farmhouse Mixture Red or similar
- Bexhill Purple Multi or similar
- Brick heads - Surrey County Red or similar
- Marley Duo Edgemere Slate - Smooth Grey or similar
- Marley Duo Edgemere Slate - Old English Dark Red or similar
- Cast stone detailing
- Painted brick

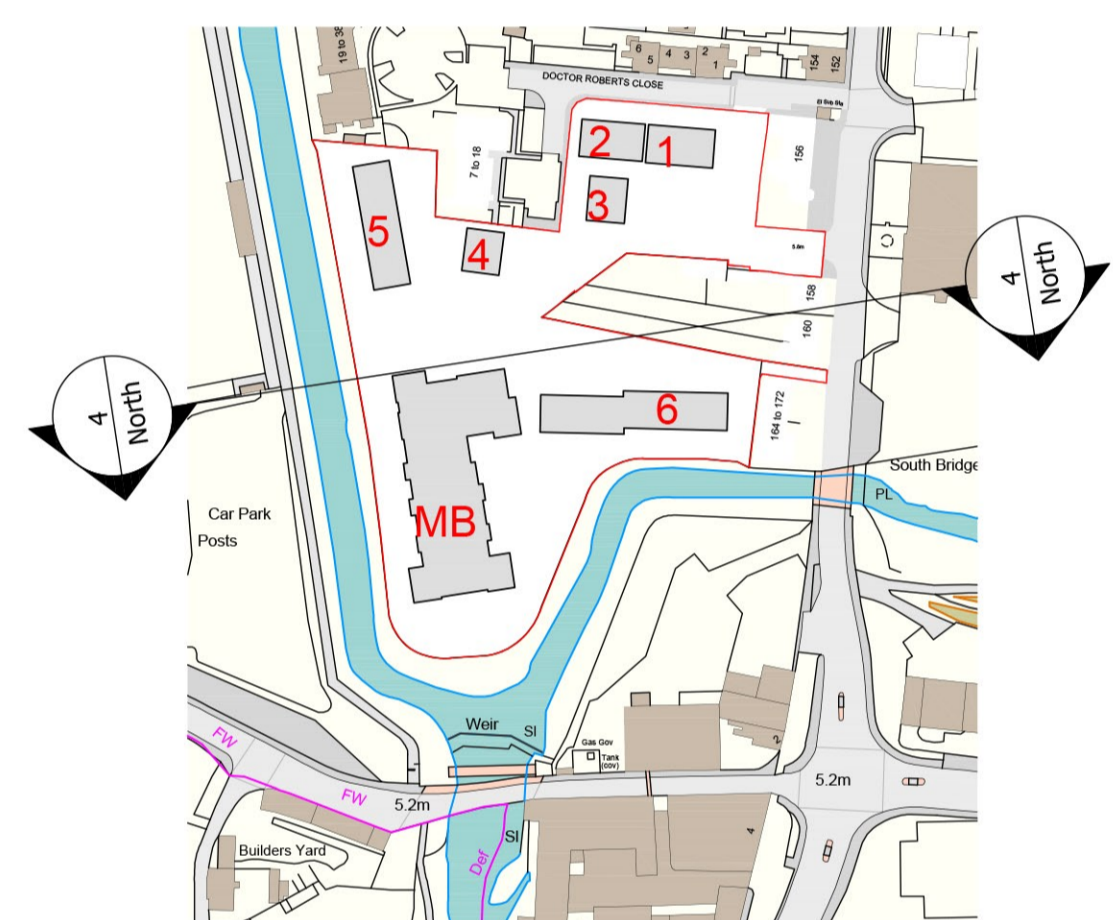

Scale 1:100

© CHURCHILL LIVING

**planning issues**  
TOWN PLANNING AND ARCHITECTURAL DESIGN

Rob Jackson RIBA  
Design Director - South West  
Churchill House \* Farnside  
Ringwood \* Hampshire BH24 3SG  
Telephone: 014251 462372  
E-mail: design@planningissues.co.uk

Client

Churchill Living  
Your lifestyle • Your choice

Project Title

Retirement Housing  
Hanson and Phillips Depot  
Bridport  
DT6 3NP

Drawing Title

APARTMENT BLOCK - ELEVATION 4  
PLANNING APPLICATION

Scale	1:100	A1	Date	July 2024
Drawn	KR	Checked	RJ	
Drawing No.		Rev.		
10128BP- PA09 A				