



- Key**
- Brunswick Farmhouse Mixture Red or similar
  - Bexhill Purple Multi or similar
  - Brick heads - Surrey County Red or similar
  - Marley Duo Edgemere Slate - Smooth Grey or similar
  - Marley Duo Edgemere Slate - Old English Dark Red or similar
  - Cast stone detailing
  - Painted brick

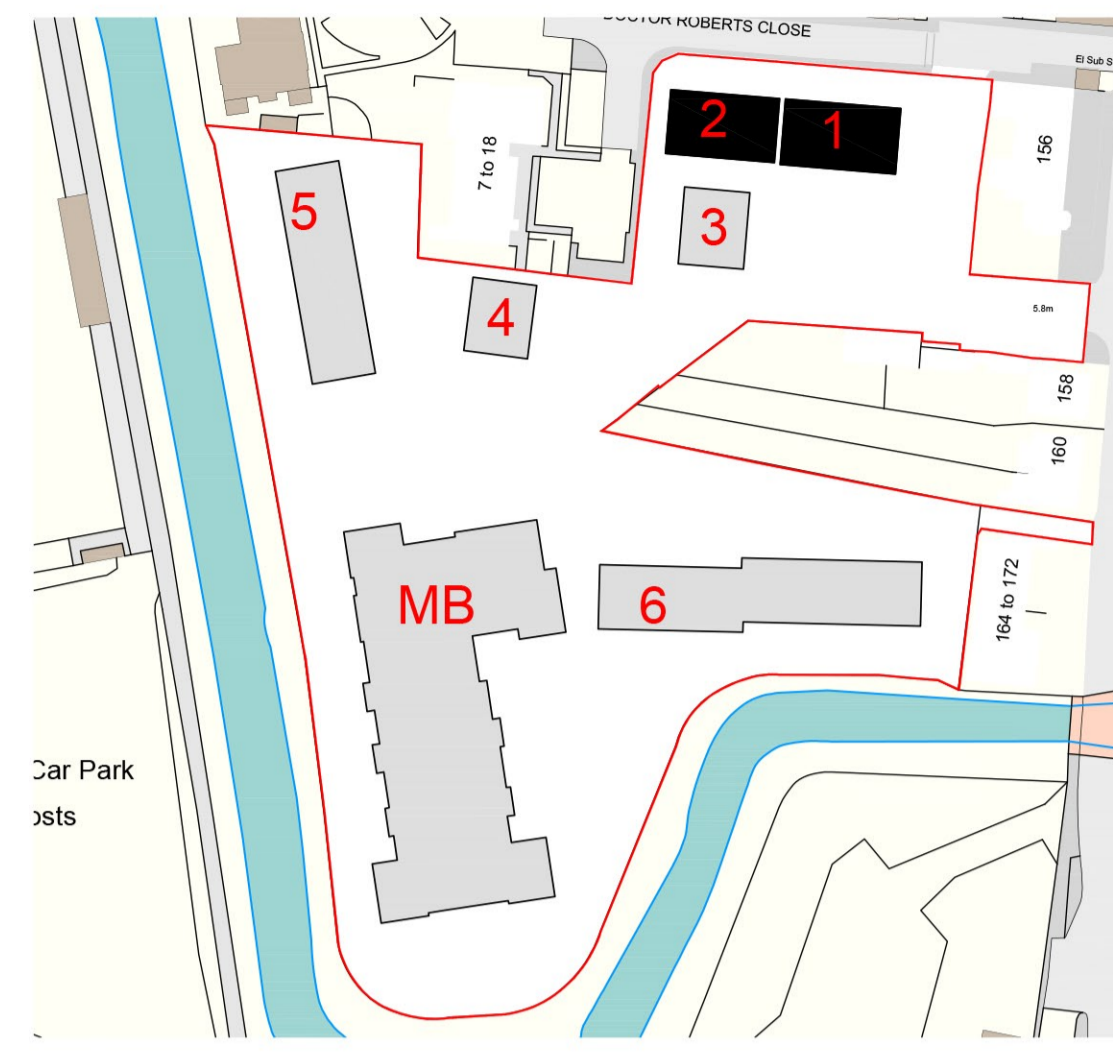

Cottages terrace 01 & 02 - Front (South) Elevation

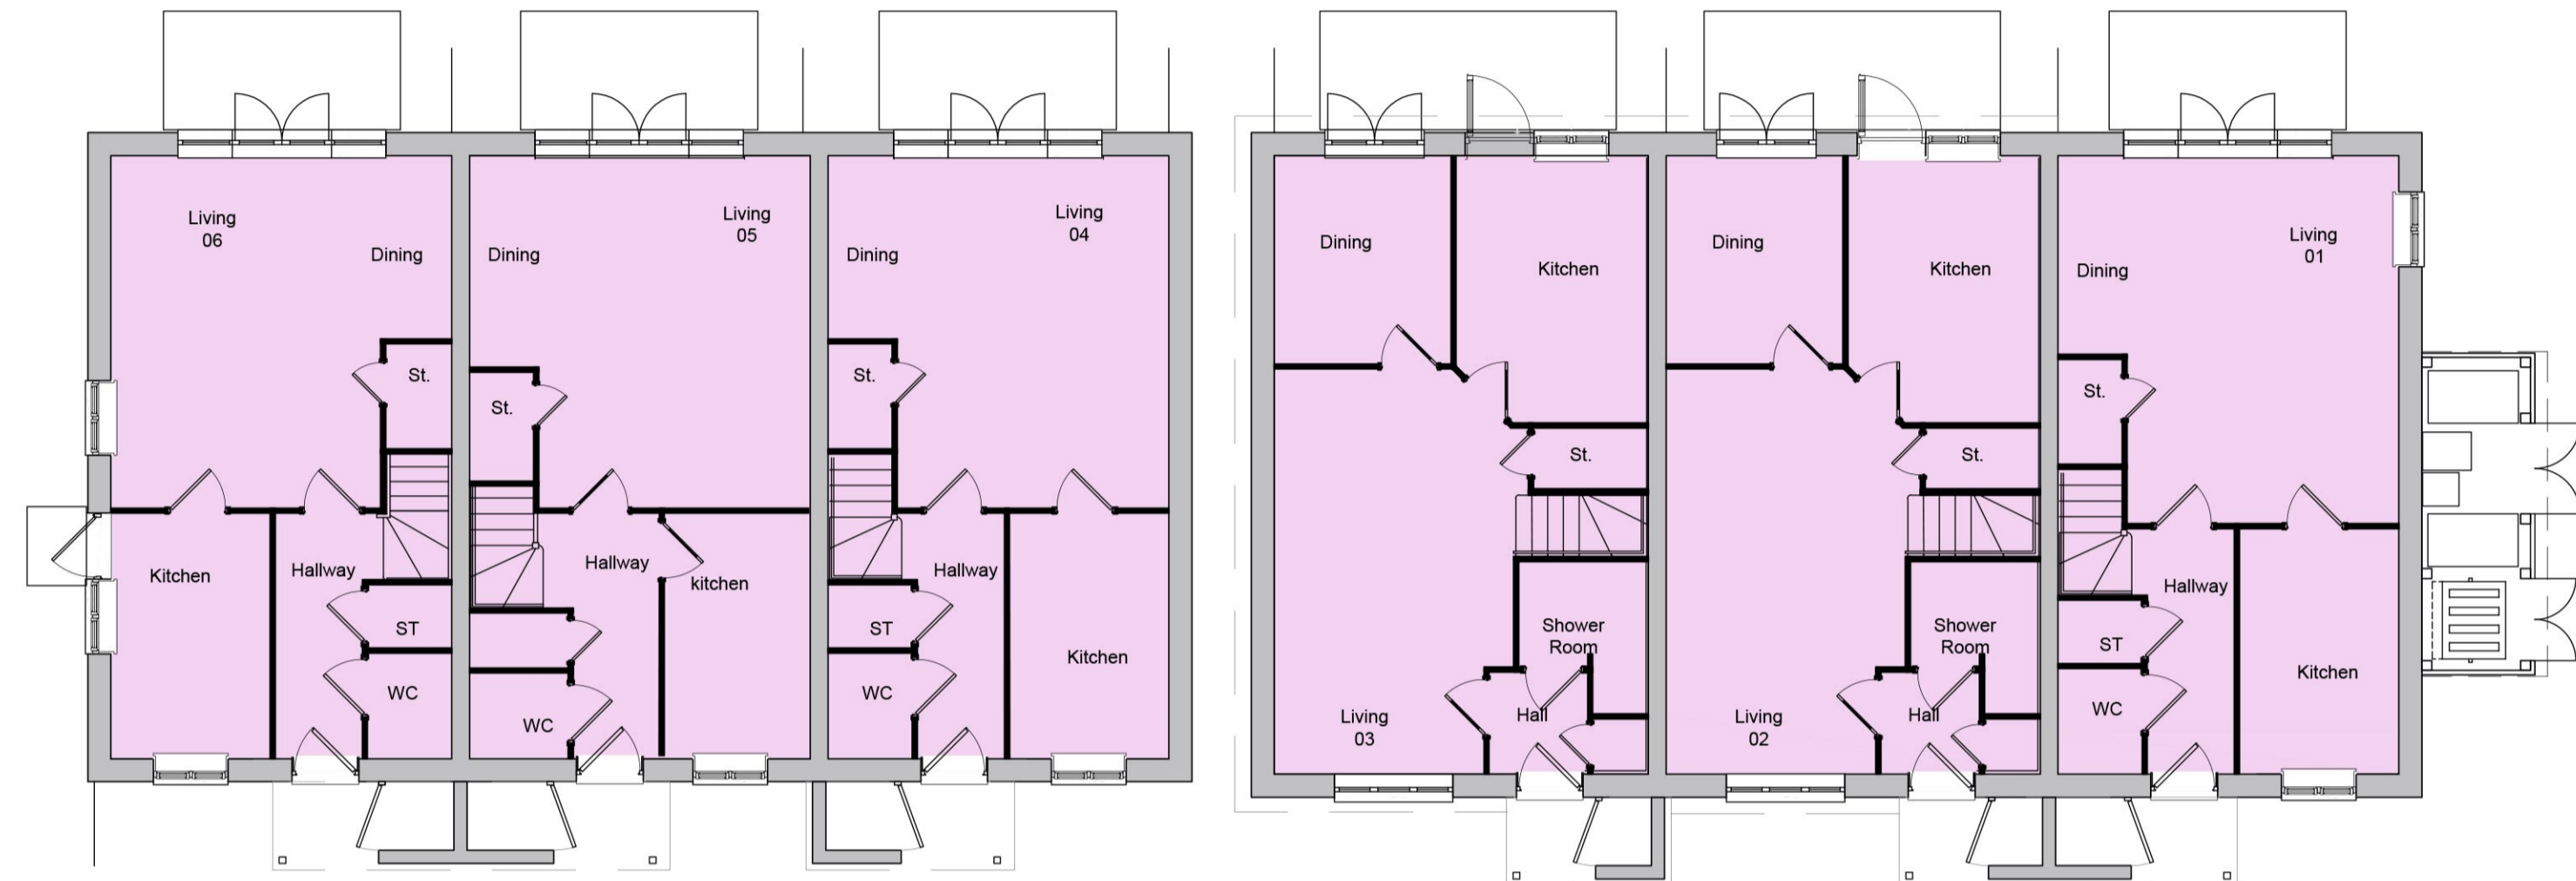


Cottages terrace 02 - Ground Floor Plan

Cottages terrace 01 - Ground Floor Plan




Cottages Terrace 01 & 02 - Back (North) Elevation

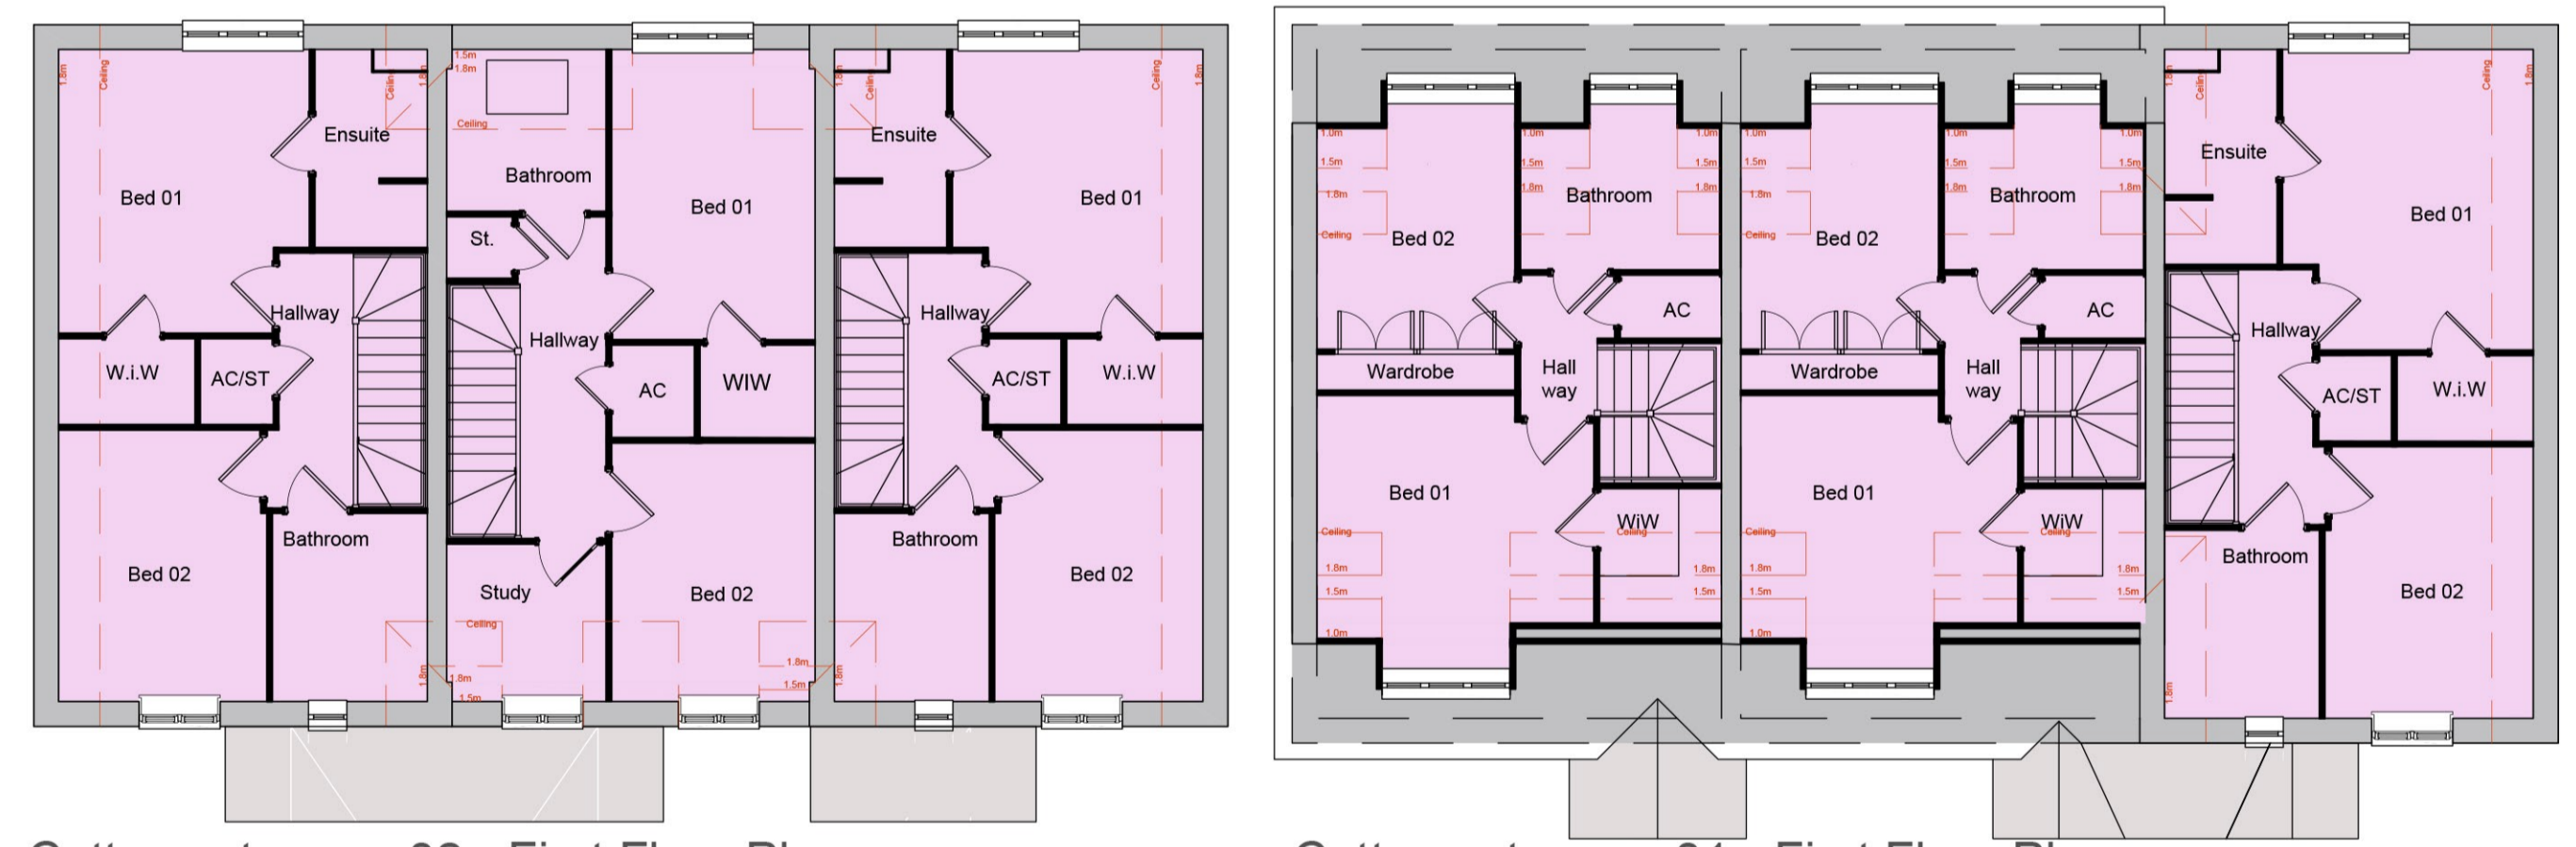


Cottages terrace 02 - First Floor Plan

Cottages terrace 01 - First Floor Plan

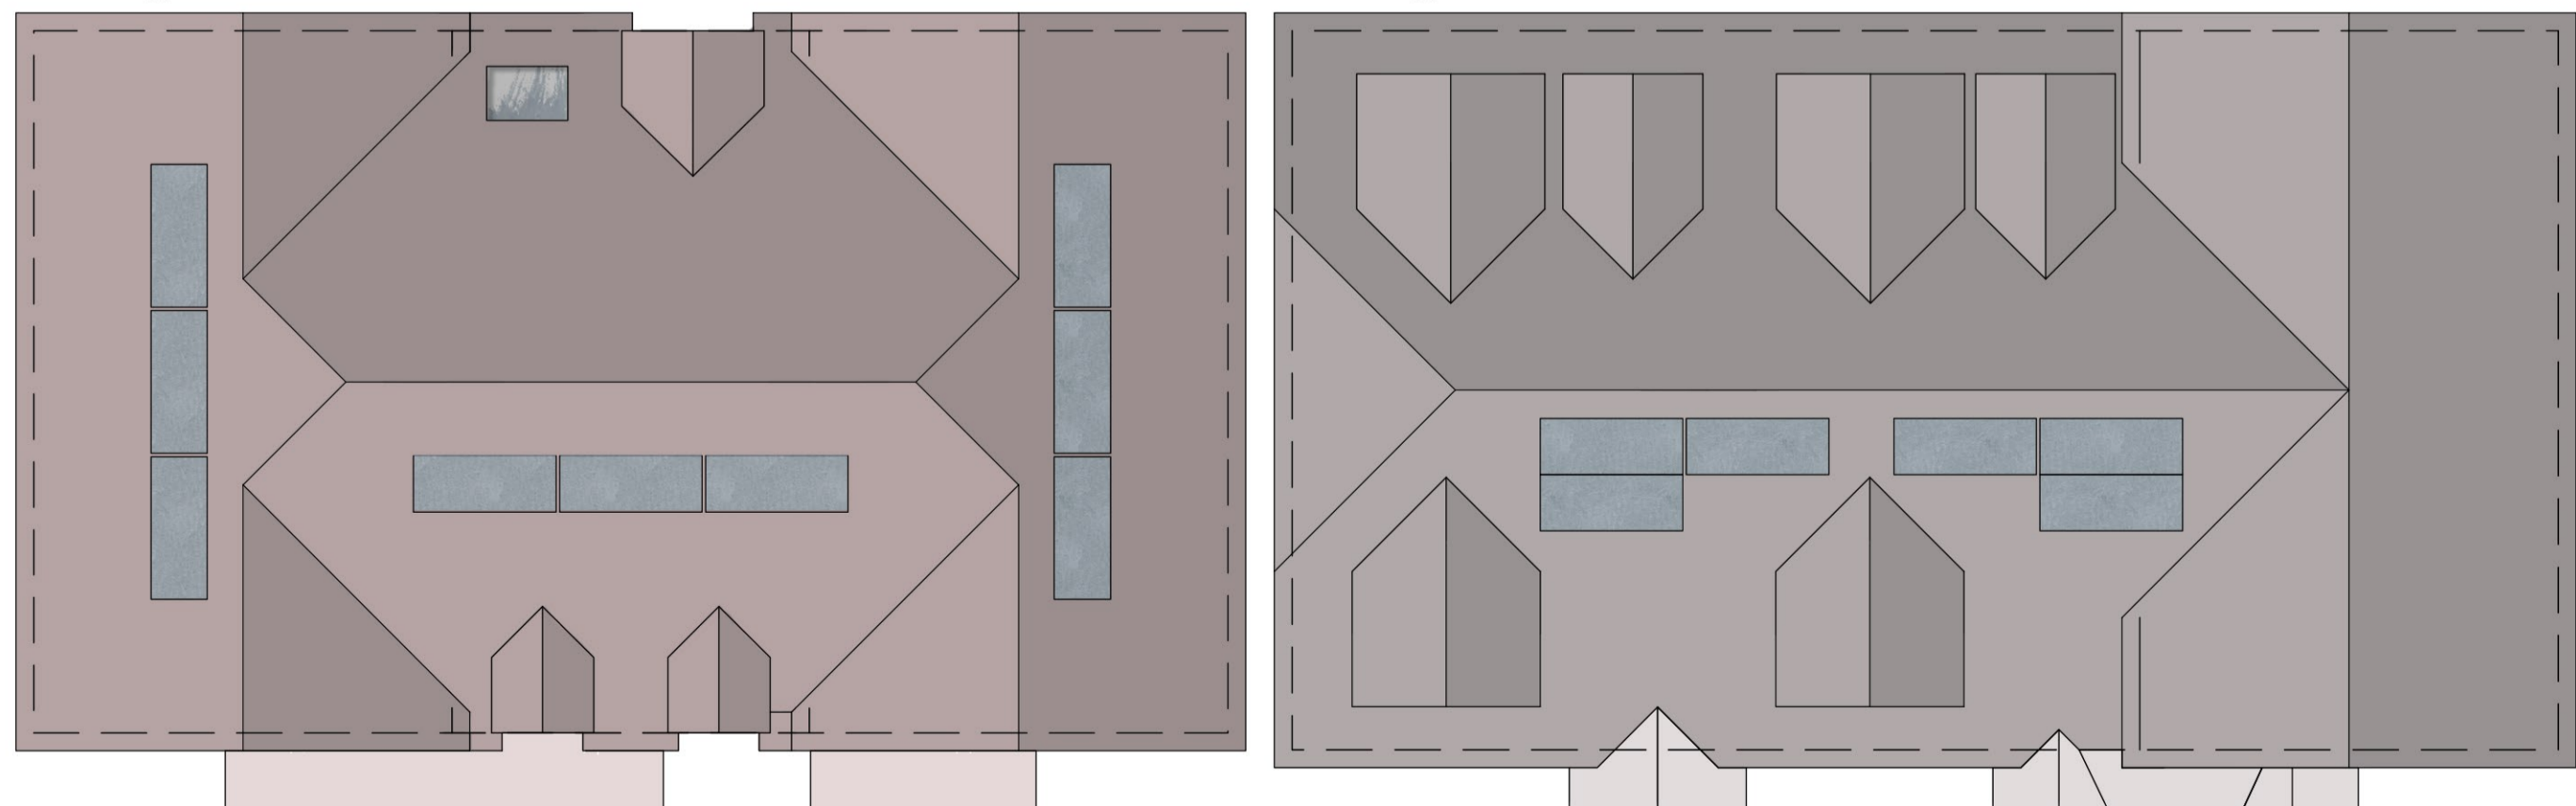

Cottages terrace 02 - Roof Plan

Cottages terrace 01 - Roof Plan

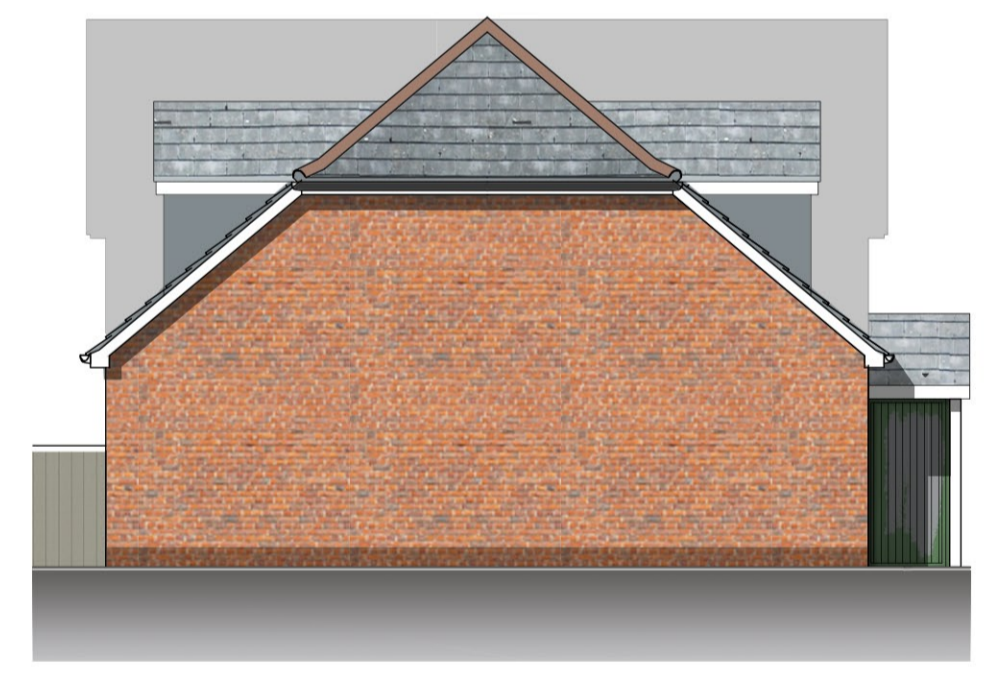


Cottages terrace 01 - Side (West) Elevation




Cottages terrace 01 - Side (East) Elevation



Cottages terrace 02 - Side (West) Elevation

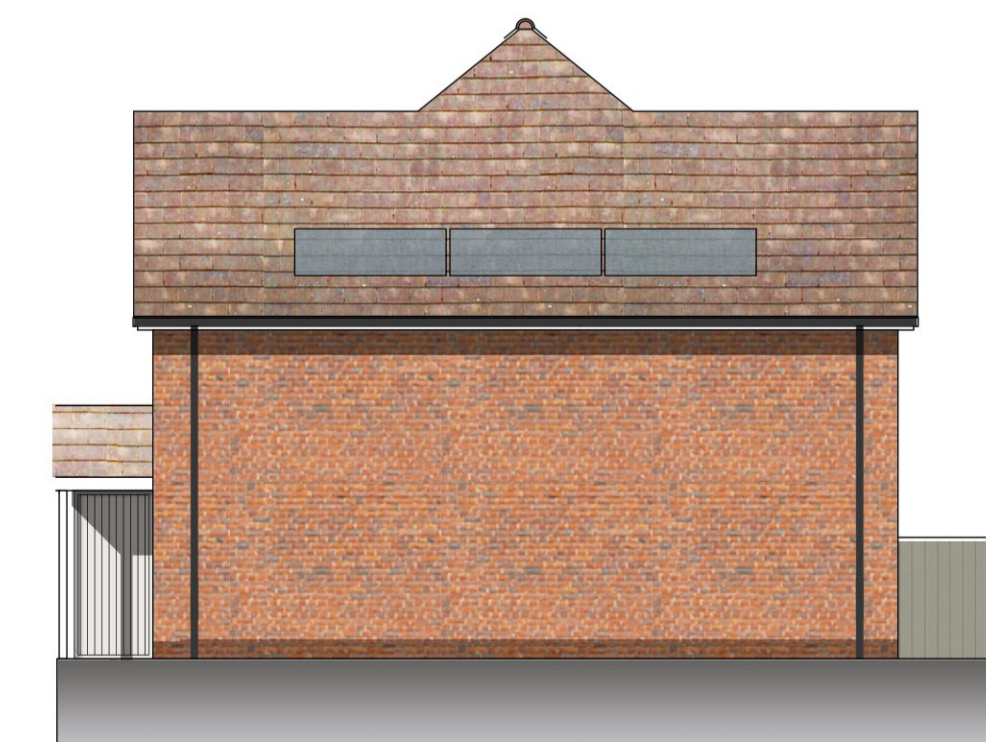

Cottages terrace 02 - Side (East) Elevation

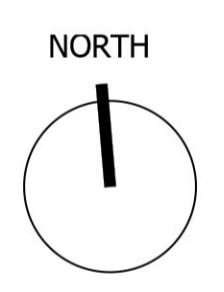

© CHURCHILL LIVING

**planning issues**  
TOWN PLANNING AND ARCHITECTURAL DESIGN

Rob Jackson RIBA  
Design Director - South West  
Churchill House \* Fosse Side  
Ringwood \* Hampshire B104 3SG  
Telephone: 014251 462372  
E-mail: design@planningissues.co.uk

Client

**Churchill Living**  
Your lifestyle • Your choice

Project Title

Retirement Housing  
Hanson and Phillips Depot  
Bridport  
DT6 3NP

Drawing Title

COTTAGES TERRACE 01 & 02  
PLANNING APPLICATION

Scale 1:100 A1 Date Jul 2024

Drawn KR Checked RJ

Drawing No. 10128BP- PA10 A

