



REVISIONS

Rev.	Date	By
A	04/09/24	MJS

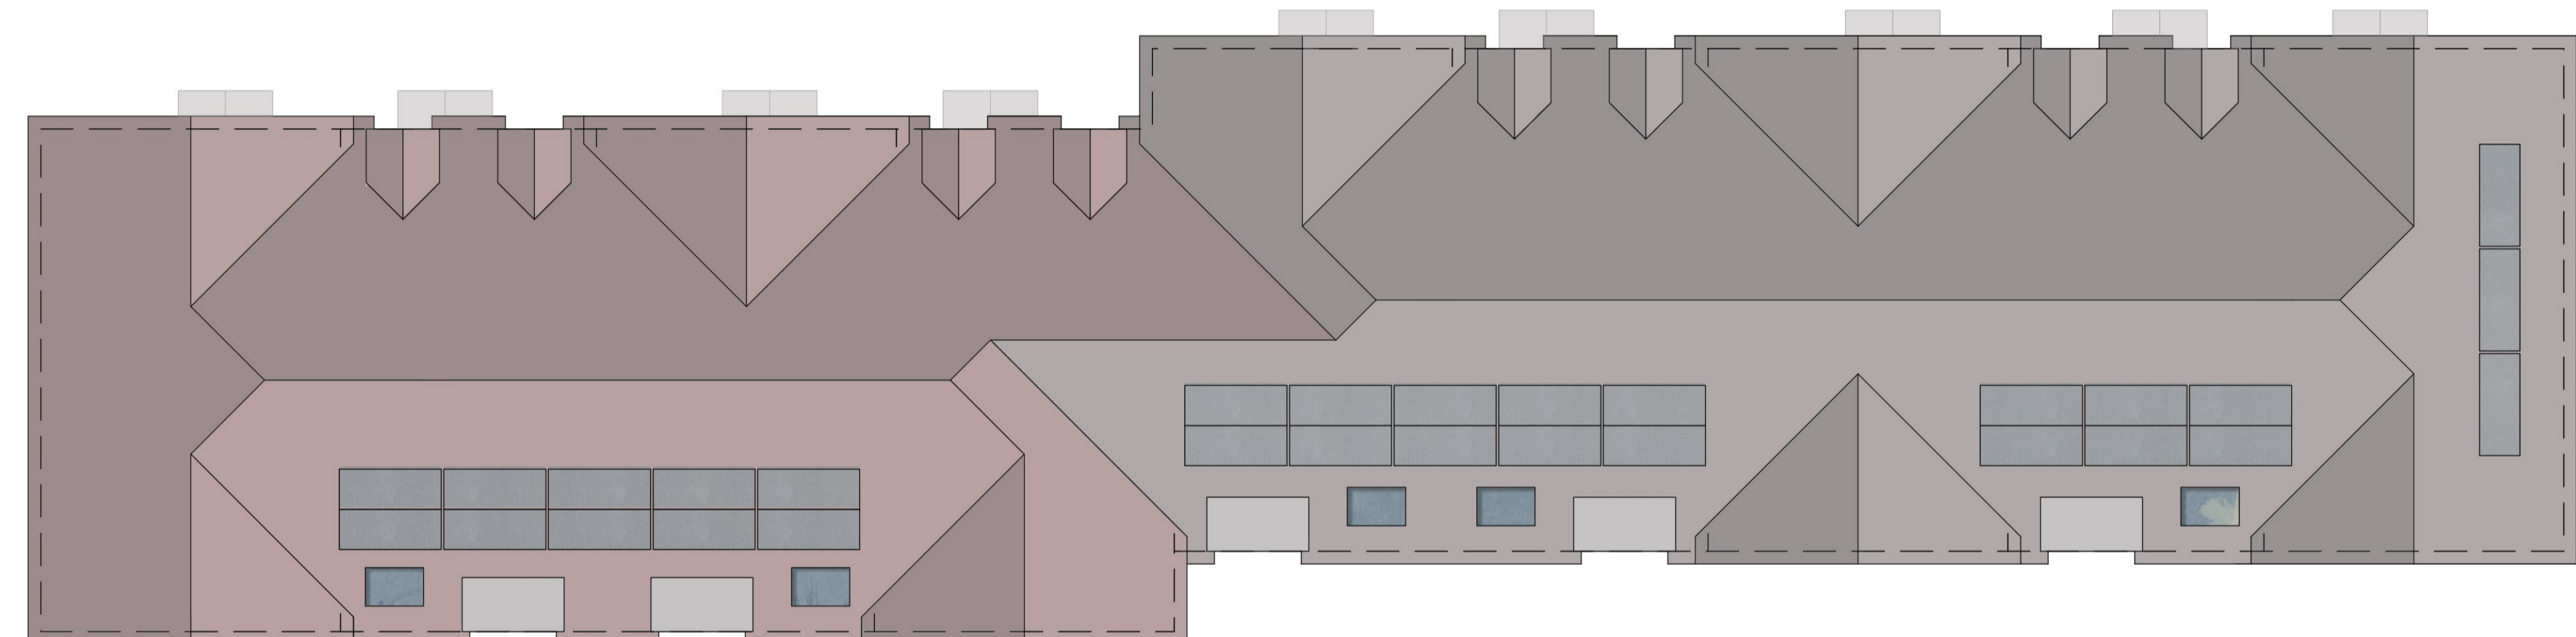

Cottages terrace 06 - Back (South) Elevation

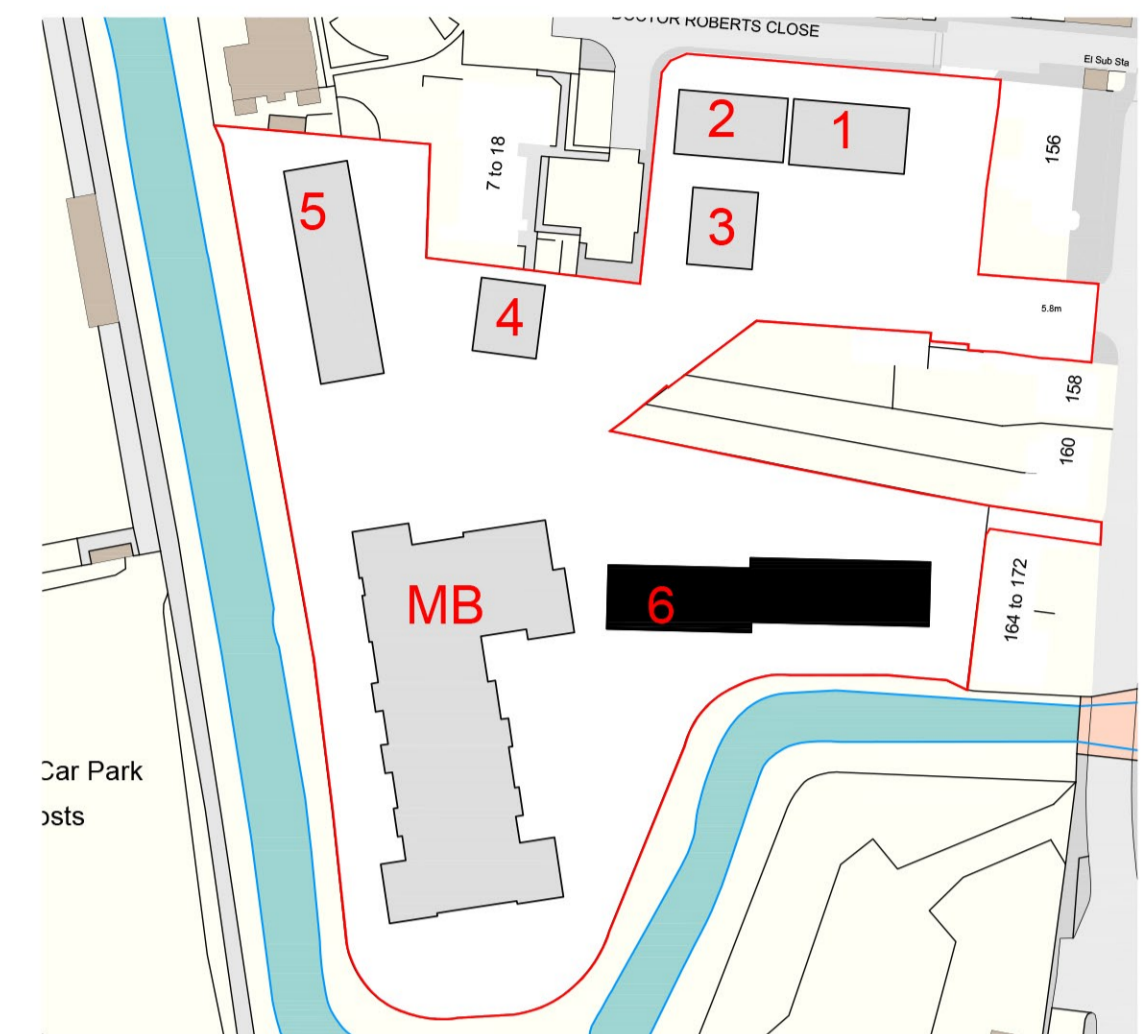

Cottages terrace 06 - Roof Plan

- Key**
- Brunswick Farmhouse Mixture Red or similar
 - Bexhill Purple Multi or similar
 - Brick heads - Surrey County Red or similar
 - Marley Duo Edgemere Slate - Smooth Grey or similar
 - Marley Duo Edgemere Slate - Old English Dark Red or similar
 - Cast stone detailing
 - Painted brick



Cottages terrace 06 - Side (West) Elevation



Cottages terrace 06 - Side (East) Elevation

© CHURCHILL LIVING

planning issues
TOWN PLANNING AND ARCHITECTURAL DESIGN

Rob Jackson RIBA
Design Director - South West
Churchill House * Parkside
Ringwood * Hampshire BH24 3SG
Telephone: 011 4251 462372
E-mail: design@planningissues.co.uk

Client

Churchill Living
Your lifestyle • Your choice

Project Title

Retirement Housing
Hanson and Phillips Depot
Bridport
DT6 3NP

Drawing Title

COTTAGE TERRACE 6
PLANNING APPLICATION

Scale 1:100 @ A1 Date May 2024

Drawn KR Checked RJ

Drawing No. 10128BP- PA14 A