

Environmental Statement

Appendix 4.1: Floorplans and Elevations


Gundrys Farm Caravan Park

On behalf of Royale Parks (Dorset) Limited

March 2026



Floor Plans and Elevations

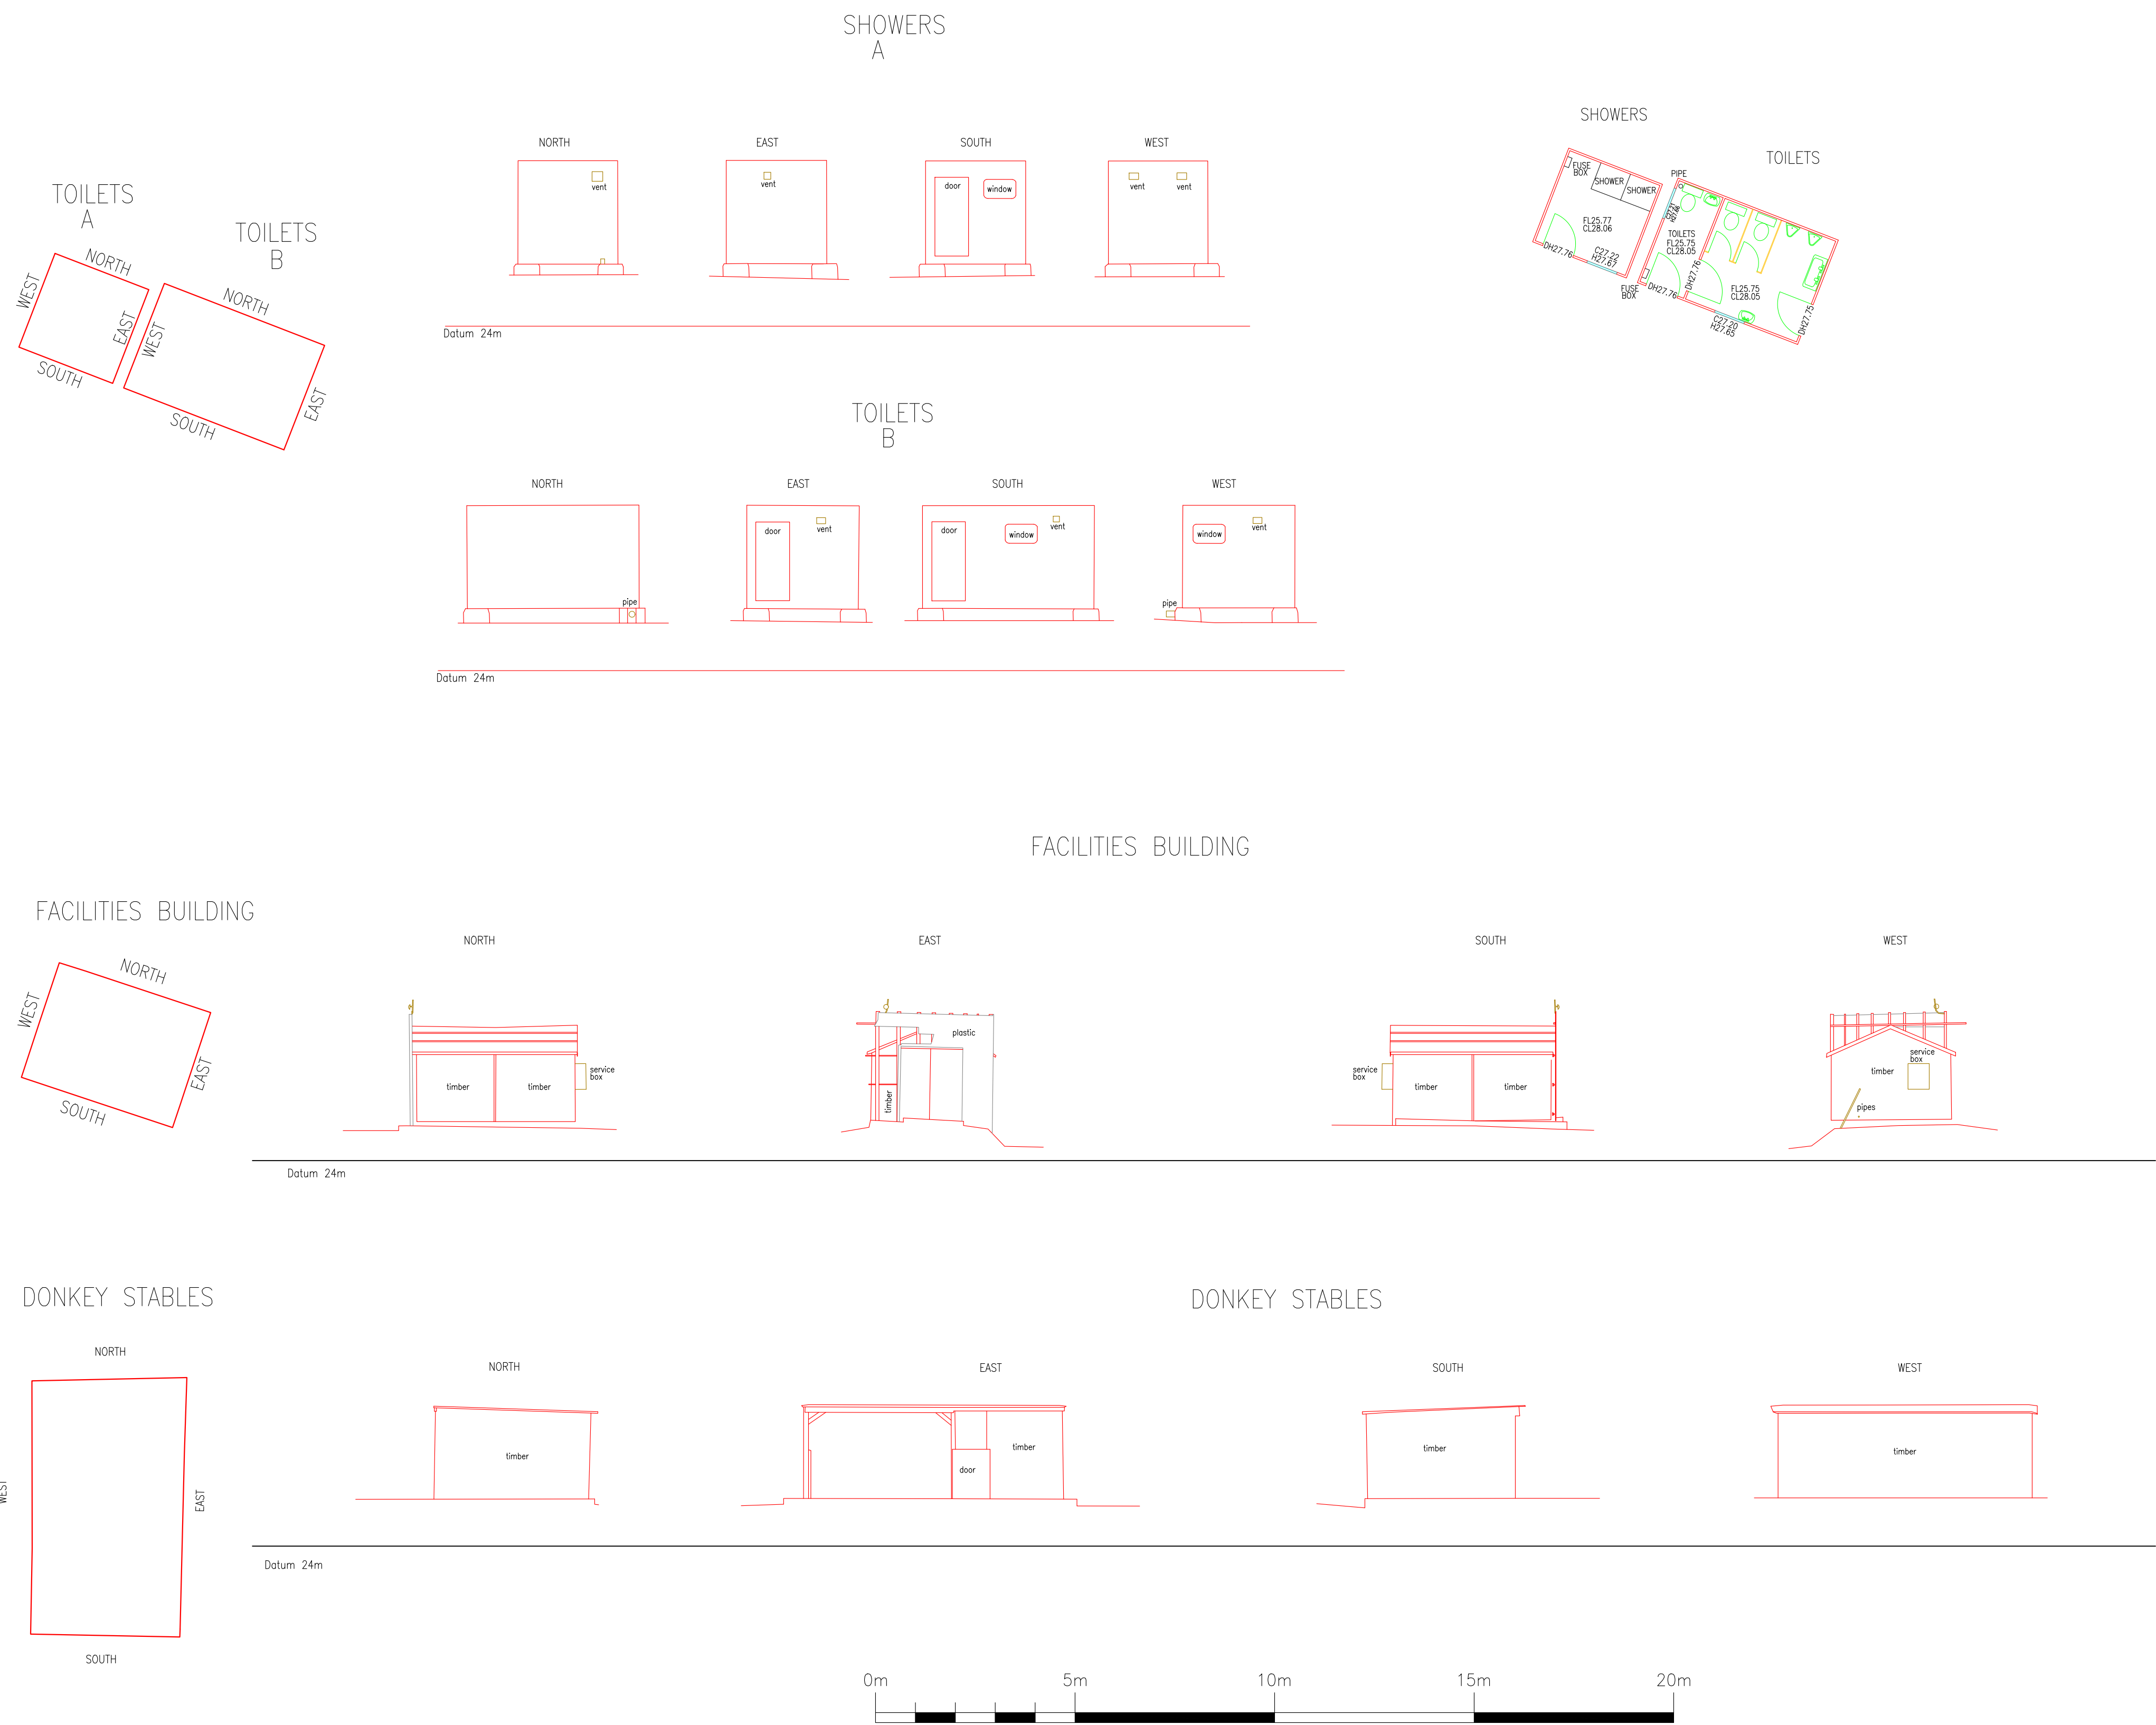

LEGEND		
GENERAL		
FL	FLOOR LEVEL	
CH	CEILING HEIGHT (ABOVE FLOOR LEVEL)	
F.CH	FALSE CEILING HEIGHT (ABOVE FLOOR LEVEL)	
CL	CEILING LEVEL	
C	WINDOW CILL HEIGHT / LEVEL	
H	WINDOW HEAD HEIGHT / LEVEL	
BL	BEAM LEVEL	
BH	BEAM HEIGHT (ABOVE FLOOR LEVEL)	
DH	DOOR HEIGHT (ABOVE FLOOR LEVEL)	
DL	DOOR LEVEL	
FR	FLAT ROOF LEVEL	
TOP	TOP OF WALL OR OTHER FEATURE	
P	PURLIN LEVEL	
SERVICES		
IC	INSPECTION COVER	
CL	COVER LEVEL	
RWP	RAIN WATER PIPE	
SVP	SOIL VENT PIPE	
GU	GULLY	
		DOUBLE SOCKET (LEVEL AT BASE)
		SINGLE SOCKET (LEVEL AT BASE)

- Notes:
1. This drawing is produced in accordance with R.I.C.S "Terms and Conditions of Contract for Land Surveying Services" 3rd Edition 2009.
 2. This drawing is confidential to the Client and his professional advisers and under no circumstances may it be passed on or reproduced in whole or in part without the express permission of Dorset Land Surveying.
 3. This drawing may not be relied upon by third parties for any use whatsoever.
 4. Dorset Land Surveying shall accept no liability for any use of this drawing for any purpose other than that for which it was prepared or provided.
 5. Tree species named on this plan are for general information only and should be confirmed by a taxonomist prior to any design.

Coordinate System:
Site grid is a Scale Factor 1, derivative of Ordnance Survey National Grid

project	Gundry's Farm School Lane Three Legged Cross		
client	AR (New Forest) Ltd		
drawing title	Floor Plans/Elevations		
	Copyright 2025 ©		
Dorset Land Surveying		Land Surveyors Setting Out Engineers Civil Engineering Design Measured Building Surveys Elevations and Street Scores Expert Witness Reports GPS Surveys Monitoring	
"Rosemary Cottage" 419 Wimborne Road East Ferndown, Dorset BH22 9LZ		T. (01202) 896481 F. (01202) 896343 office@dorsetland.co.uk	
scale	1:100	paper size	A1
drawn by	MT/JP	date	31.10.2025
checked	MAH	grid	OSGB36(see note)
datum	Newlyn Datum via OSGM15		
drawing number	8452-1 FP/ELE		