


REVISIONS

Rev.	Date	By
A	04/09/24	MJS

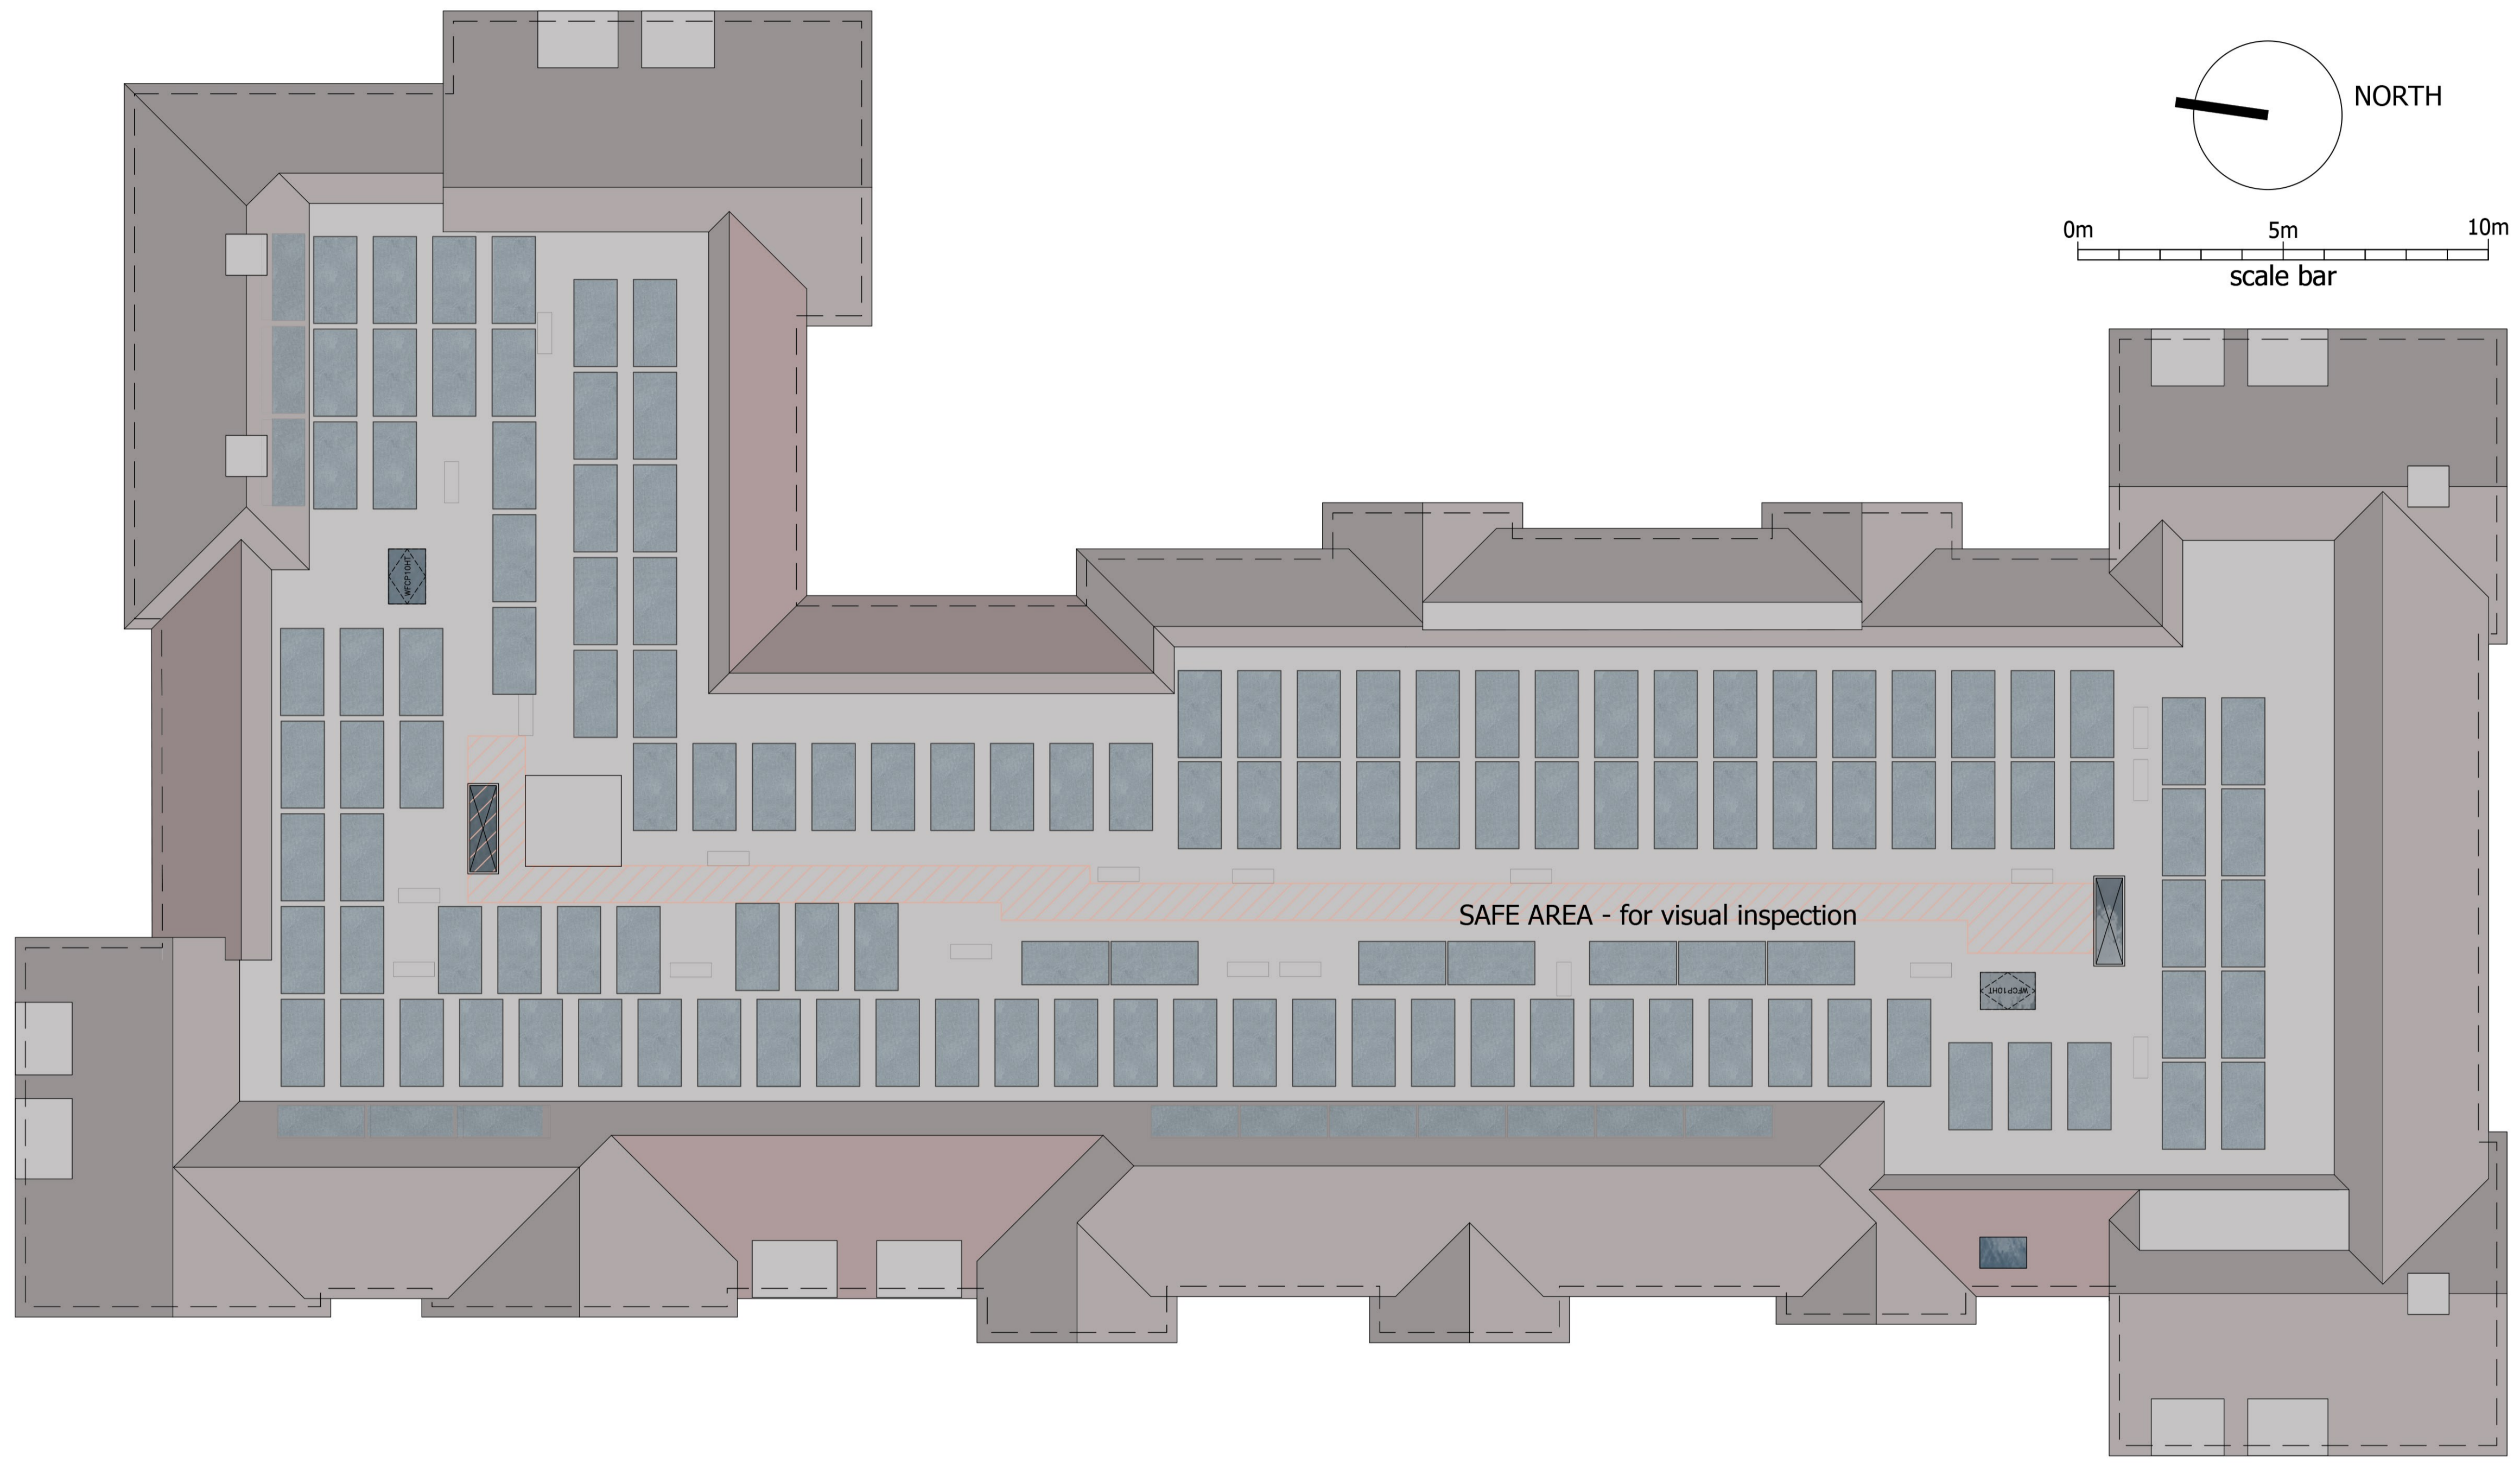

© CHURCHILL LIVING

**planning issues**  
TOWN PLANNING AND ARCHITECTURAL DESIGN

Rob Jackson RIBA  
Design Director - South West  
Churchill House \* Farnside  
Ringwood \* Hampshire B124 3SG  
Telephone: 014 4251 462372  
E-mail: design@planningissues.co.uk

Client



**Churchill Living**  
Your lifestyle • Your choice

Project Title  
Retirement Housing  
Hanson and Phillips Depot  
Bridport  
DT6 3NP

Drawing Title  
ROOF PLAN  
PLANNING APPLICATION

Scale	Date
1:100 @ A1	May 2024
Drawn KR	Checked RJ
Drawing No. 10128BP- PA05 A	Rev.

Bridport - Hanson and Phillips Depot, - Proposed Retirement Housing - Roof Plan