


**Warning! Damaging HIGH PRESSURE (Intermediate and/or Transmission pipes) can result in loss of life and major gas supply problems.**

**If you are planning any excavation work in the vicinity of any high pressure pipe shown on our maps, you MUST contact the SGN Plant Protection Team on 0800 912 1722 or email [plantlocation@sgn.co.uk](mailto:plantlocation@sgn.co.uk) WELL IN ADVANCE OF THE WORKS.**

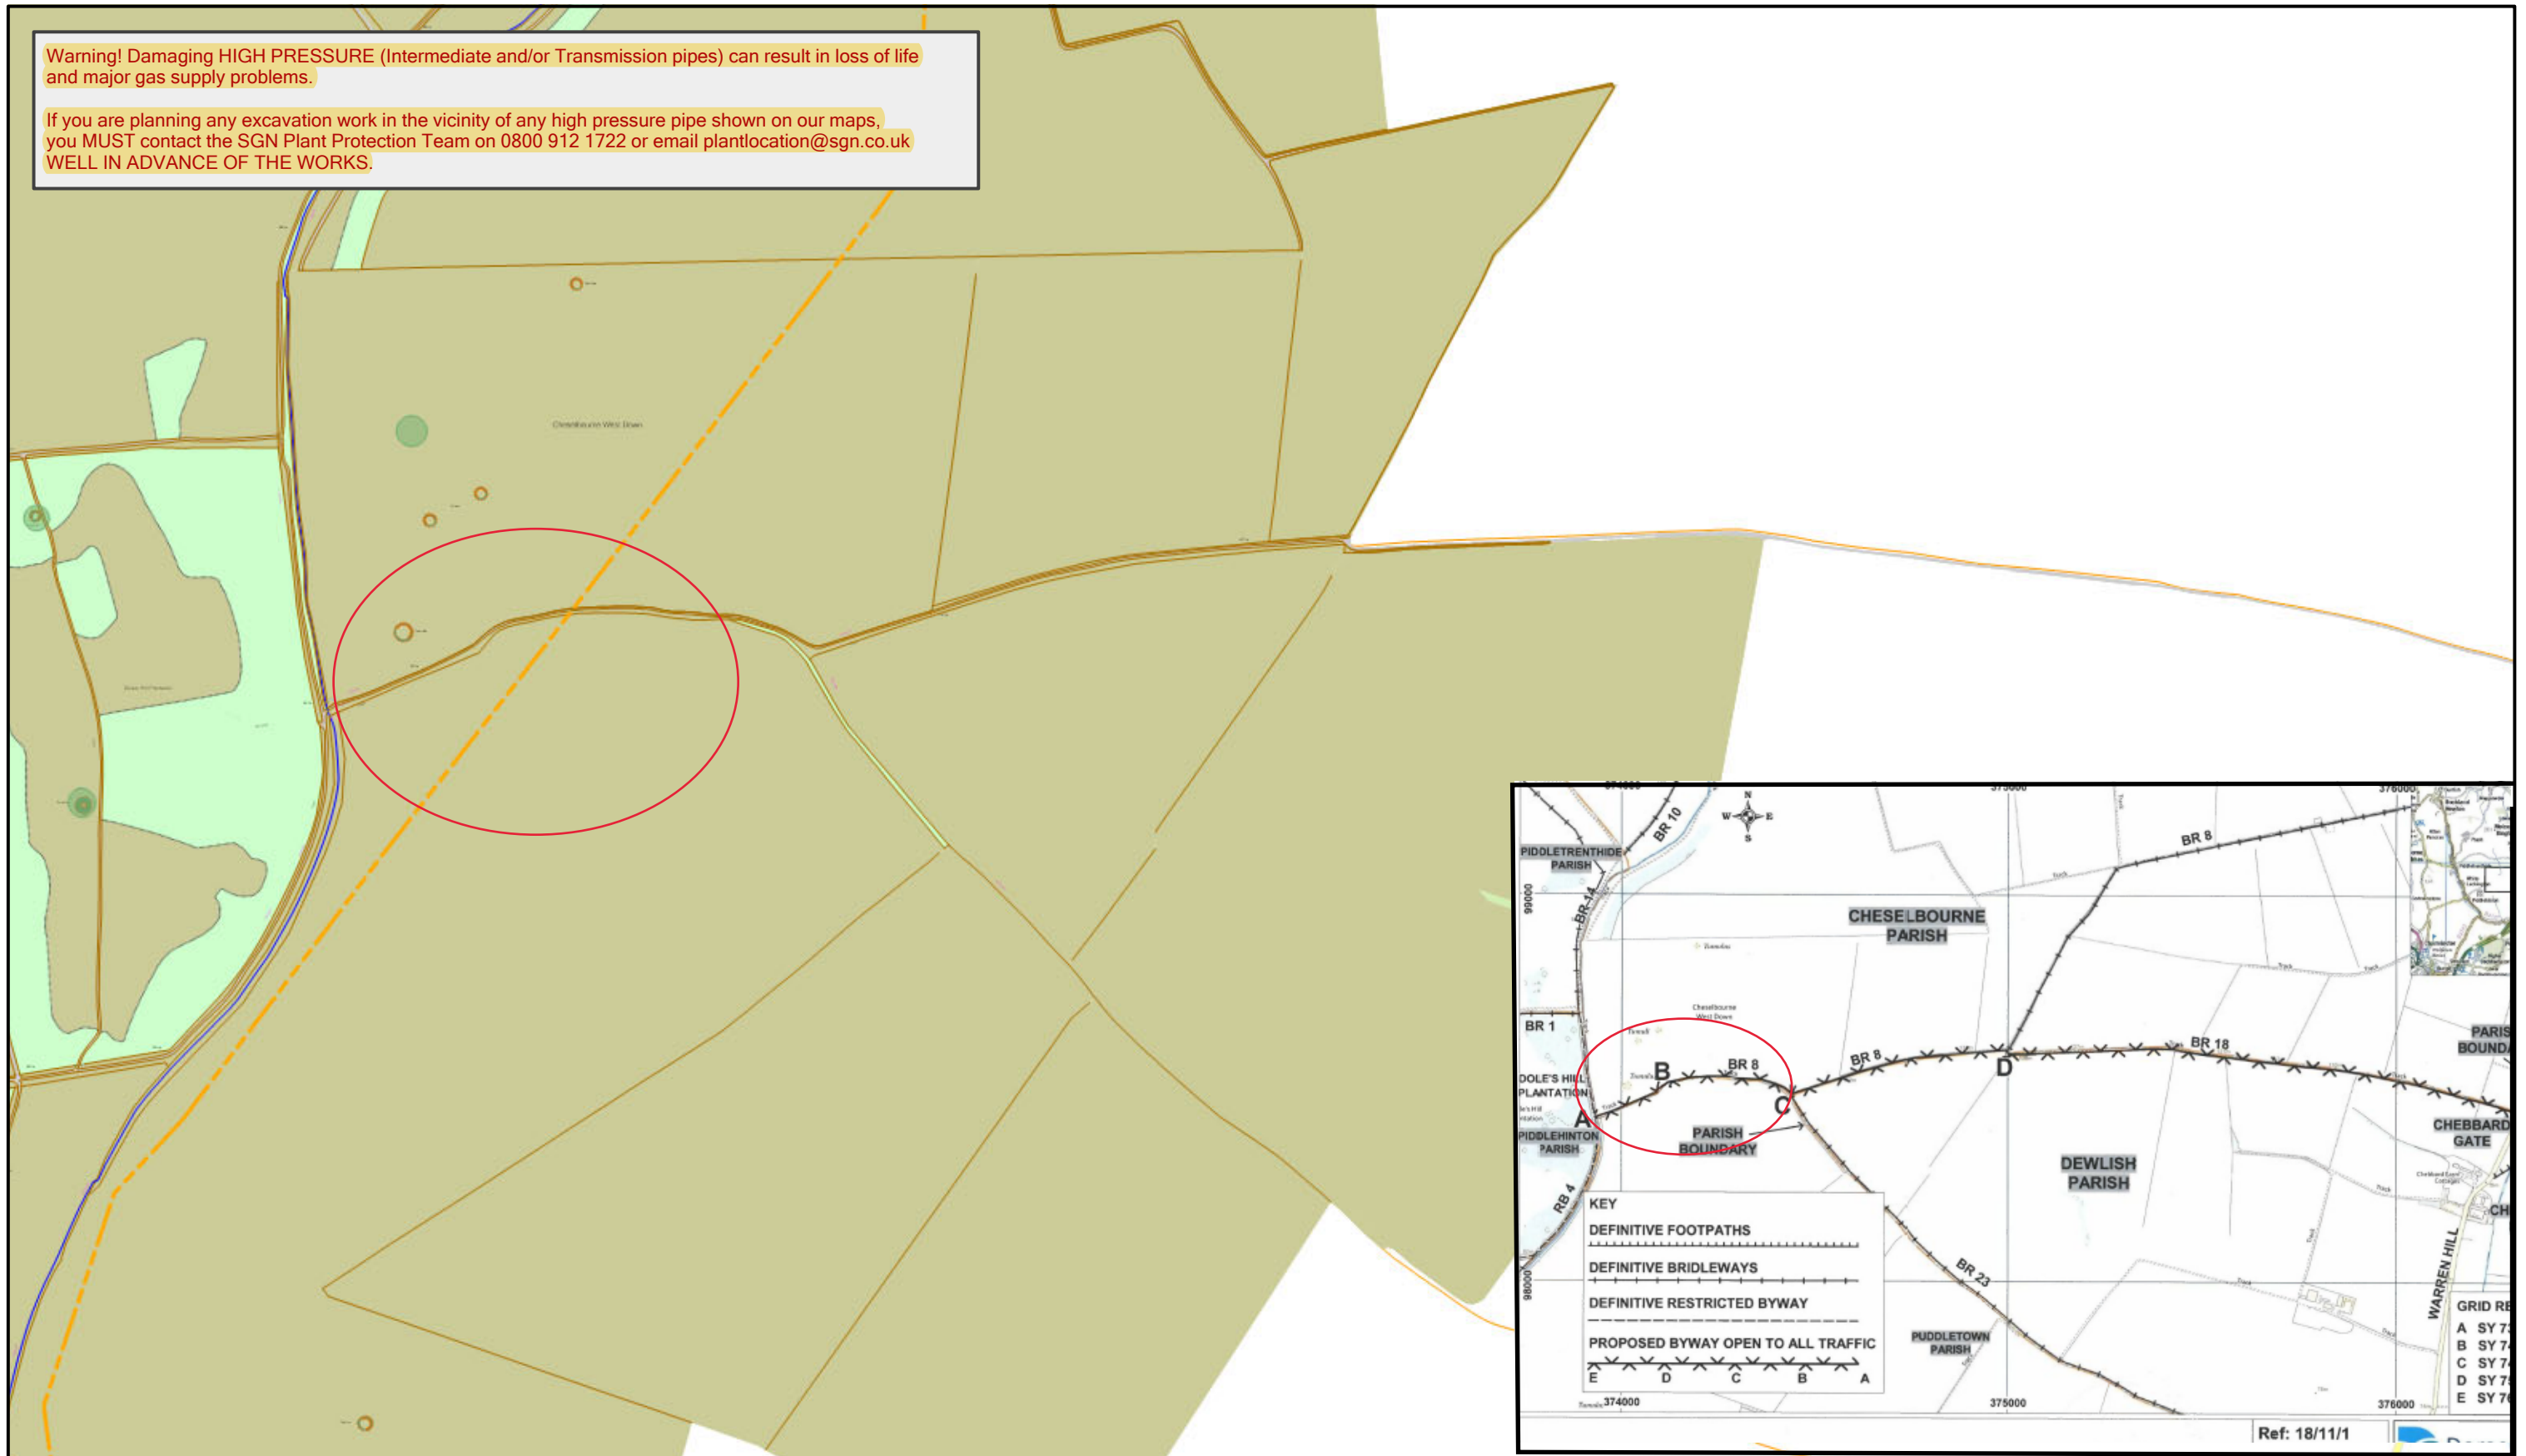

SCALE: 1 : 6555  
 USER ID: km55788  
 DATE: 14/07/2023  
 GRID REFERENCE: E374909, N98399, SY749983

LP MAINS	
MP MAINS	
IP MAINS	
LHP MAINS	
IGTs	
SSSIs	

This plan shows the location of those pipes owned by Scotia Gas Networks (SGN) by virtue of being a licensed Gas Transporter (GT). Gas pipes owned by other GTs or third parties may also be present in this area but are not shown on this plan. Information with regard to such pipes should be obtained from the relevant owners. No warranties are given with regard to the accuracy of the information shown on this plan. Service pipes, valves, siphons, sub-connections etc. are not shown but their presence should be anticipated. You should be aware that a small percentage of our pipes /assets may be undergoing review and will temporarily be highlighted in yellow. If your proposed works are close to one of these pipes, you should contact the SGN Safety Admin Team on 08009121722 for advice. No liability of any kind whatsoever is accepted by SGN or its agents, servants or sub-contractors for any error or omission contained herein. Safe digging practices, in accordance with HS (G) 47, must be used to verify and establish the actual position of mains, pipes, services and other apparatus on site before any mechanical plant is used. It is your responsibility to ensure that plant location information is provided to all persons (whether direct labour or sub-contractors) working for you on or near gas apparatus. Information included on this plan should not be referred to beyond a period of 28 days from the date of issue.

Some examples of Plant Items

Valve		Syphon		Depth of Cover		Diameter Change		Material Change	
-------	--	--------	--	----------------	--	-----------------	--	-----------------	--

**SMELL GAS? CALL 0800 111 999**

Map version: 2.12.2  
 Issued by: Scotia Gas Networks Ltd  
 © Crown copyright and database rights 2023 OS 7142104 & 7261731  
 Background data © OpenStreetMap contributors via the Open Database License.

