



REVISIONS

Rev. A - Balcony posts added Date 12/09/23 By MJS

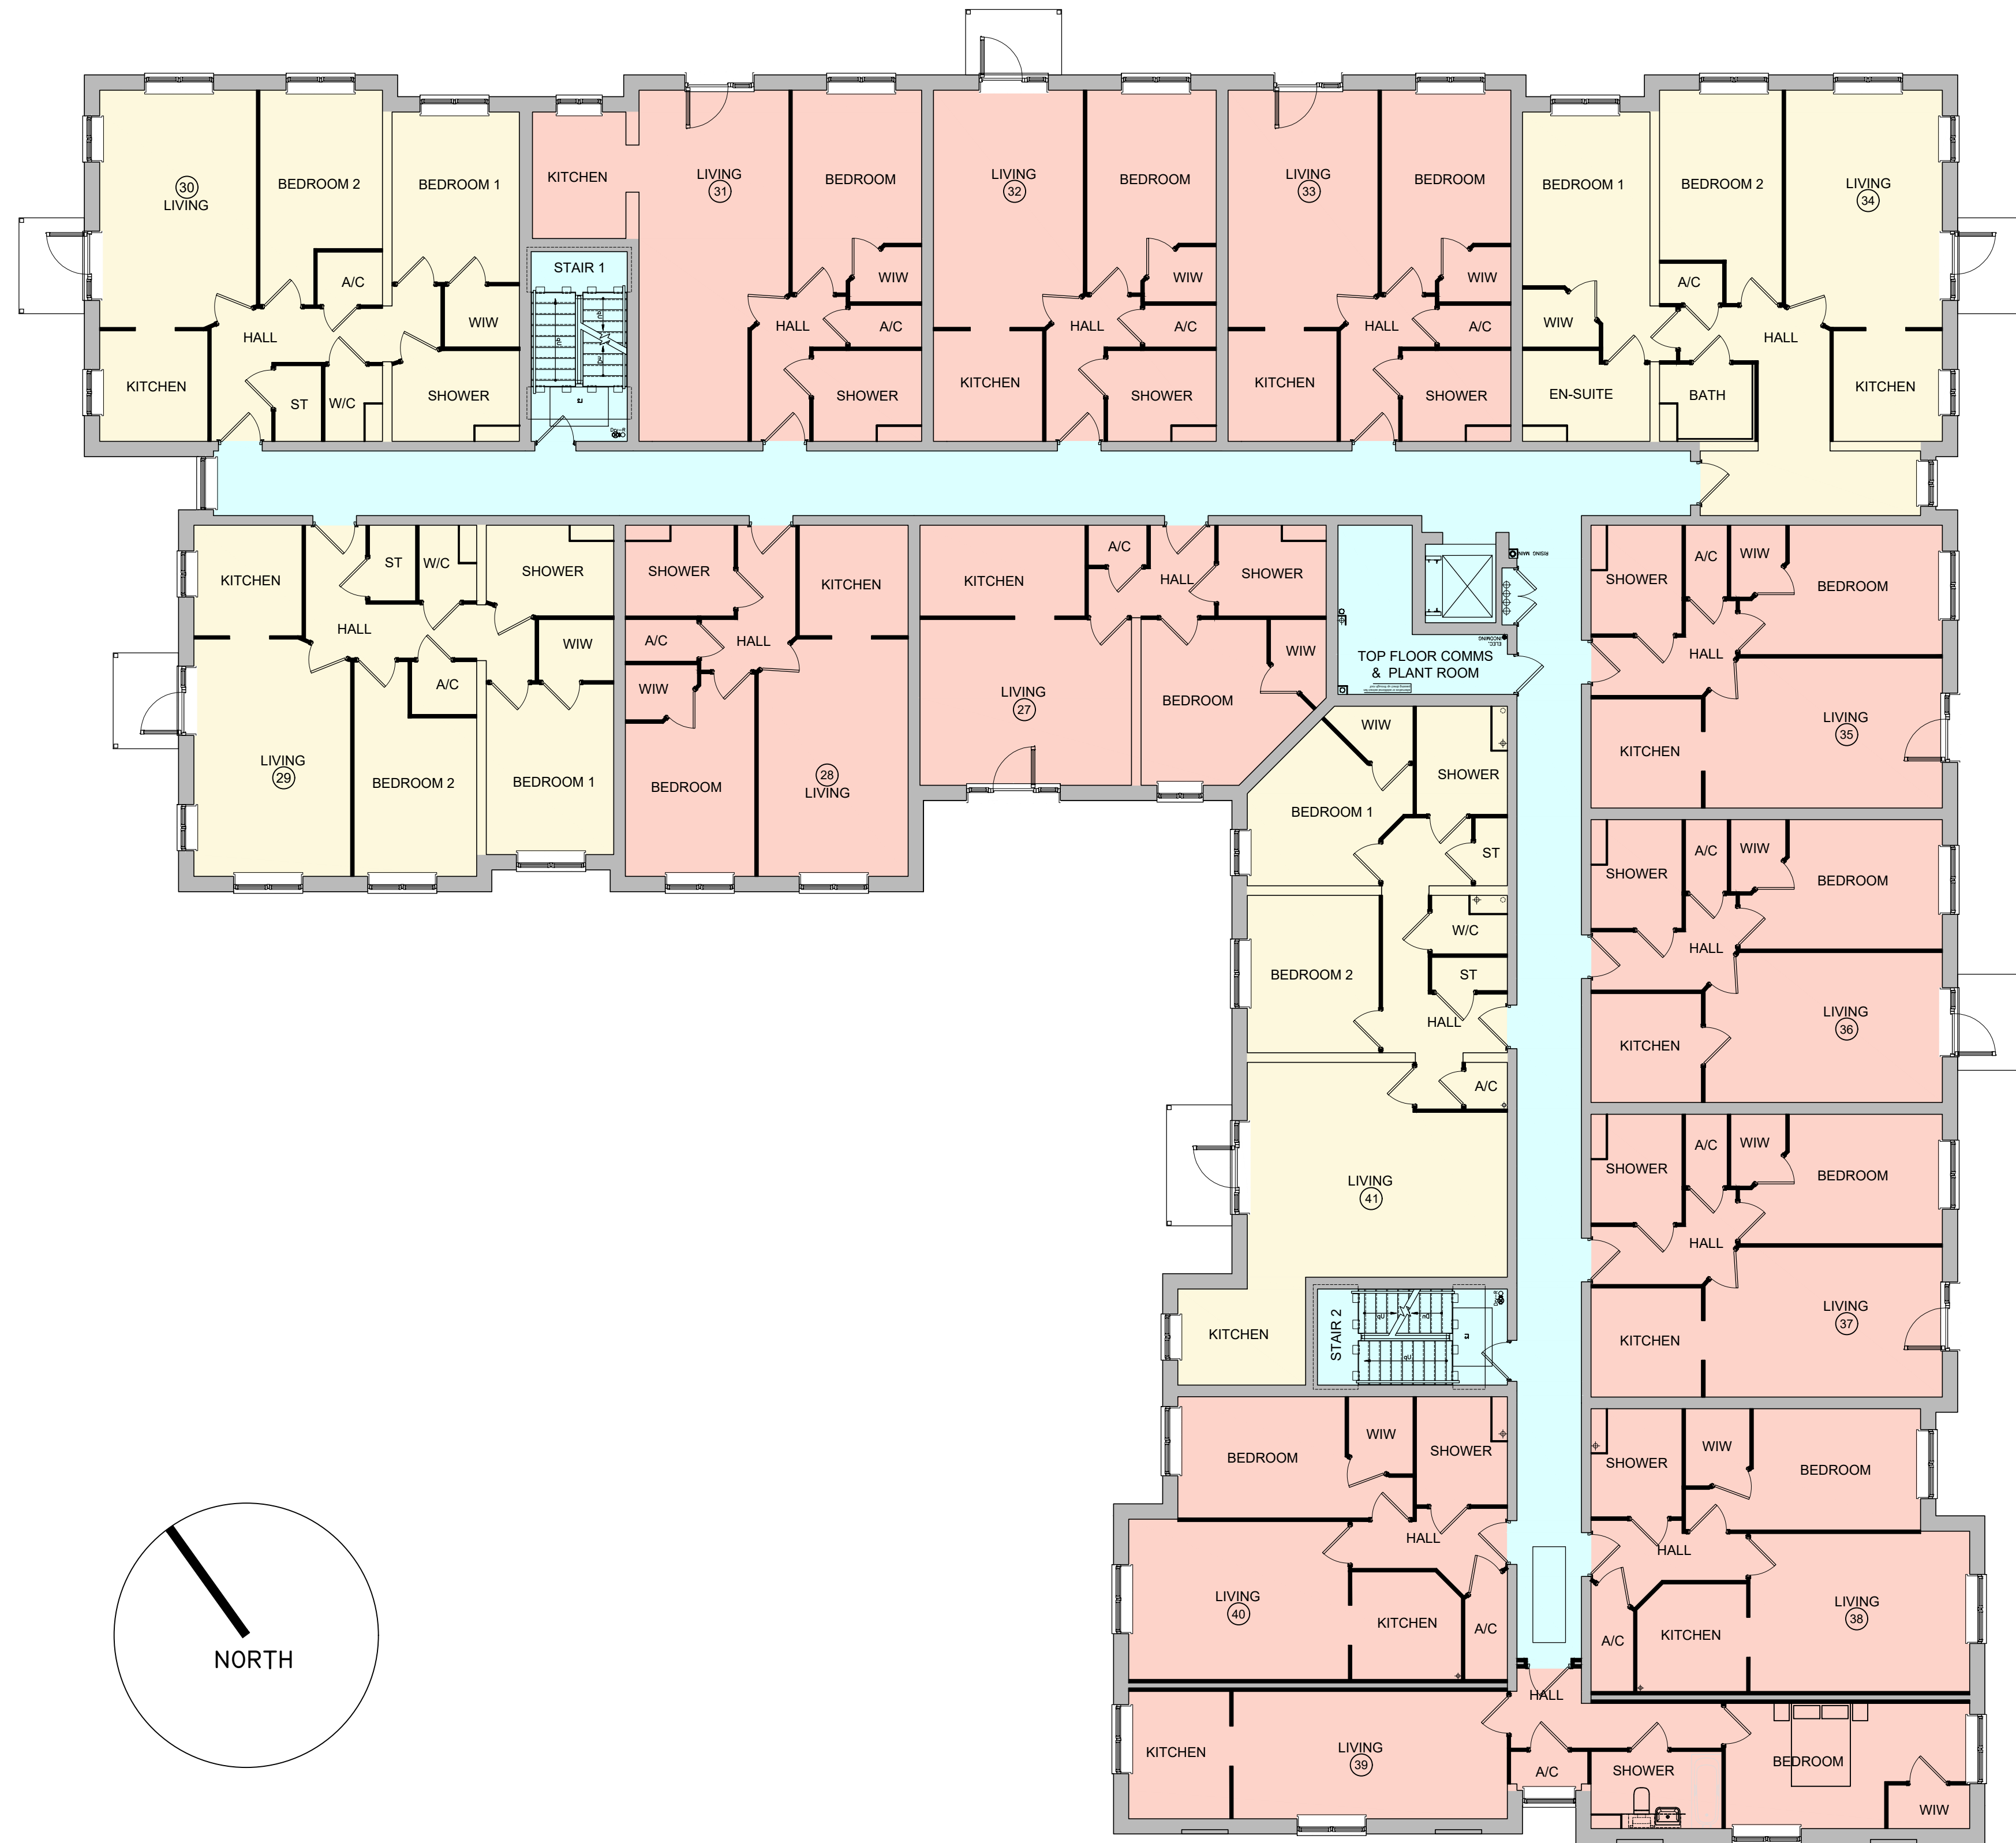


FLAT MIX:
 1 BED APARTMENTS = 11
 2 BED APARTMENTS = 04
 TOTAL = 15

- 1 BED APARTMENTS
 - 2 BED APARTMENTS
 - COMMUNAL AREAS

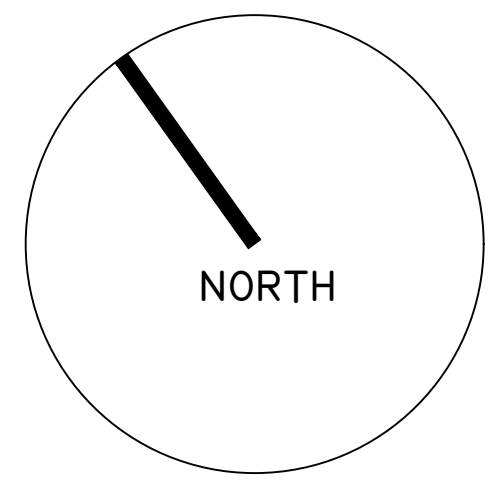

Second Floor Plan

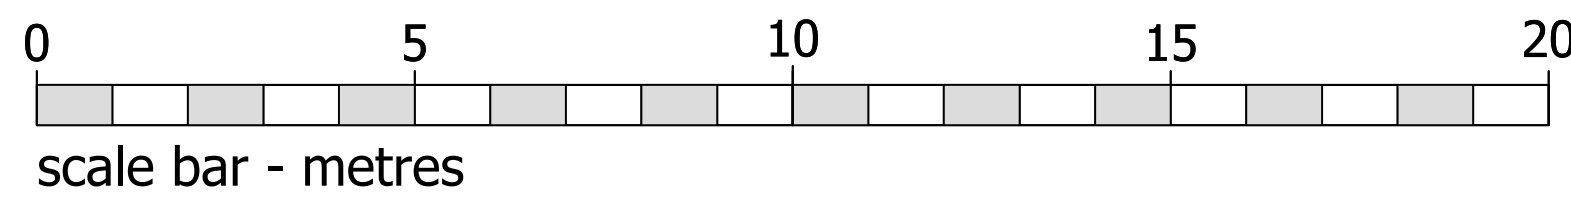

©CHURCHILL RETIREMENT LIVING

planning issues
 TOWN PLANNING AND ARCHITECTURAL DESIGN
 Rob Jackson RIBA

Churchill House * Parkside
 Ringwood * Hampshire BH24 3SG
 Telephone: (01425) 462109
 Fax: (01425) 462101
 Email: design@planningissues.co.uk

Client

Churchill Retirement Living

Project Title
 Retirement Living Apartments
 Christs Lane
 Shaftesbury

Drawing Title
 PROPOSED SECOND FLOOR PLAN

Scale 1:100 @ A1 Date AUG 23
 Drawn MJS Checked RJ
 Drawing No. 10127SB-PA04 A Rev.