




END ELEVATION

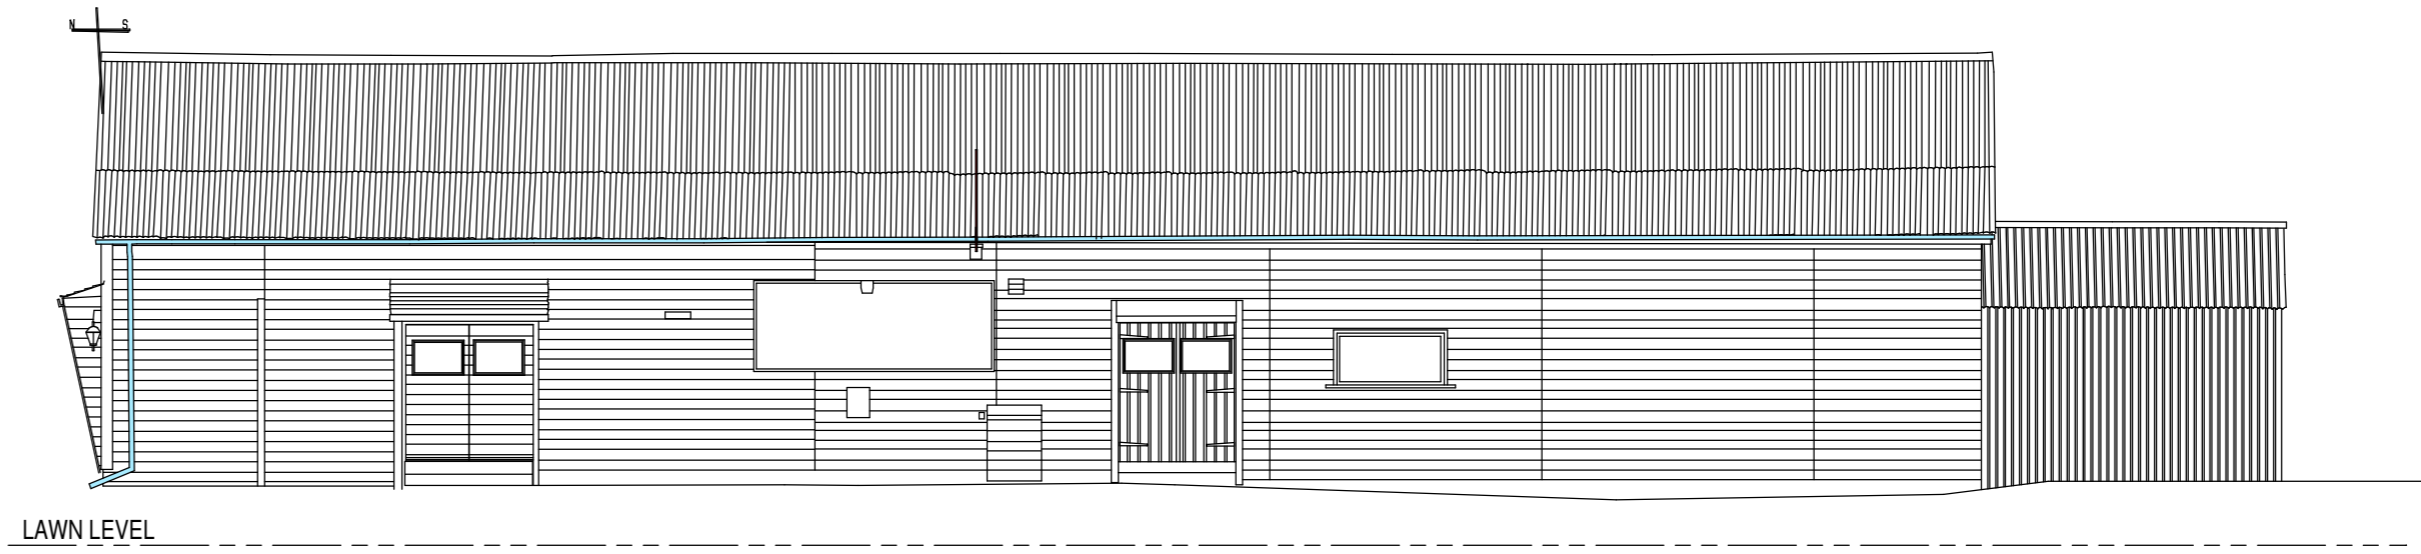


FRONT ELEVATION

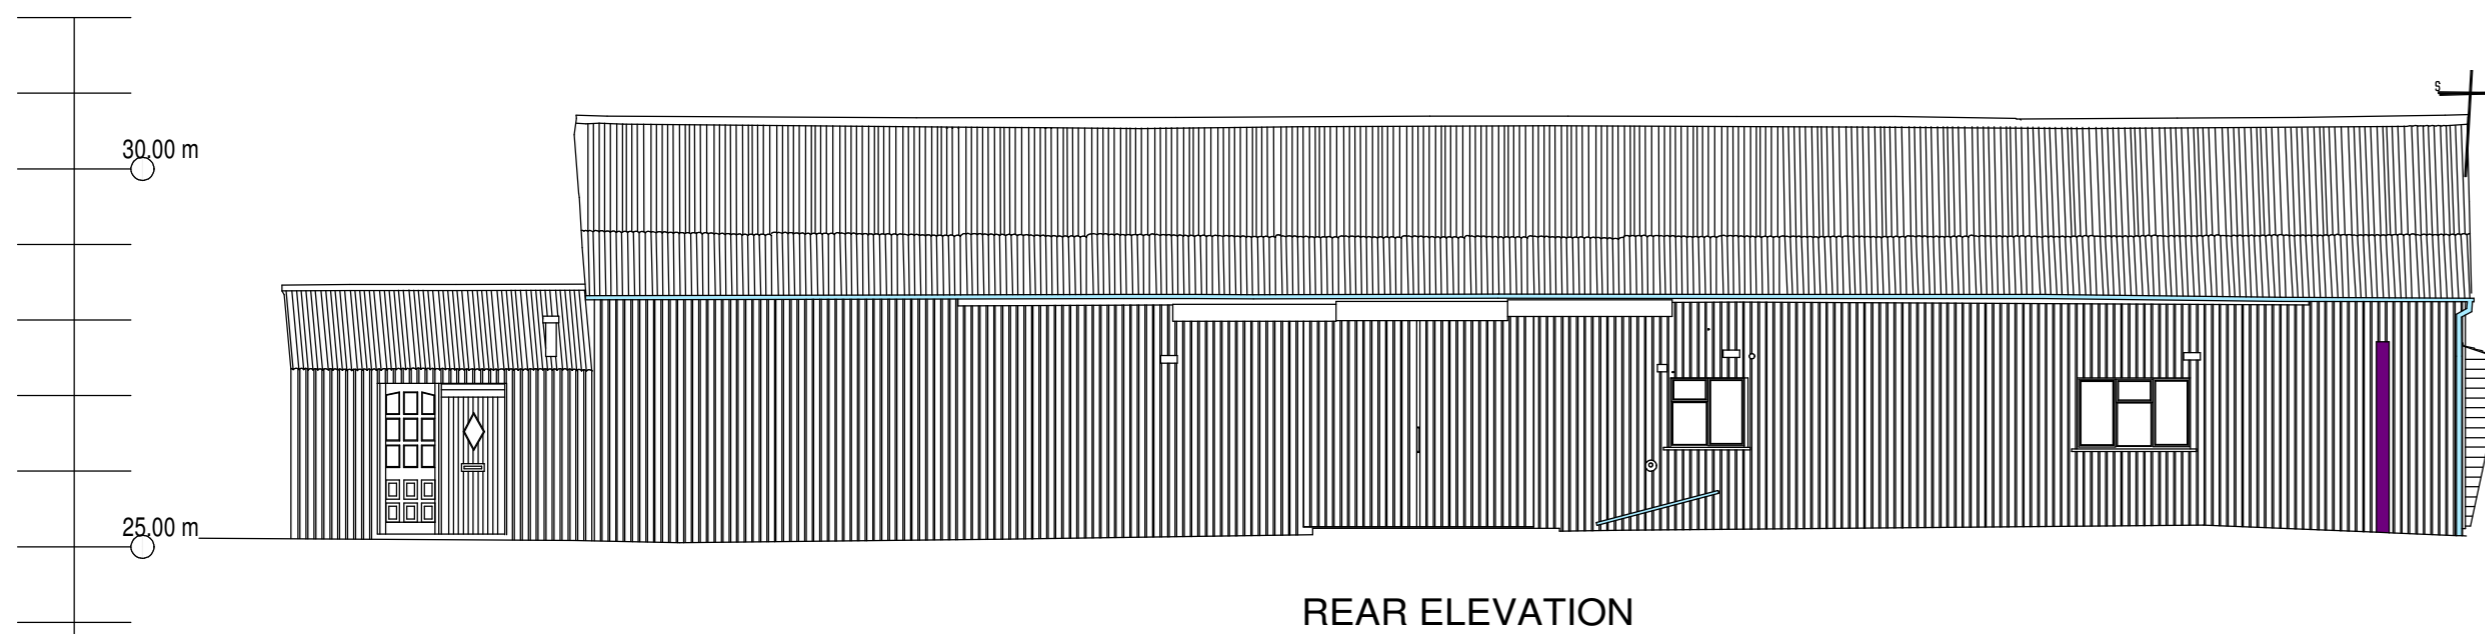

REAR ELEVATION

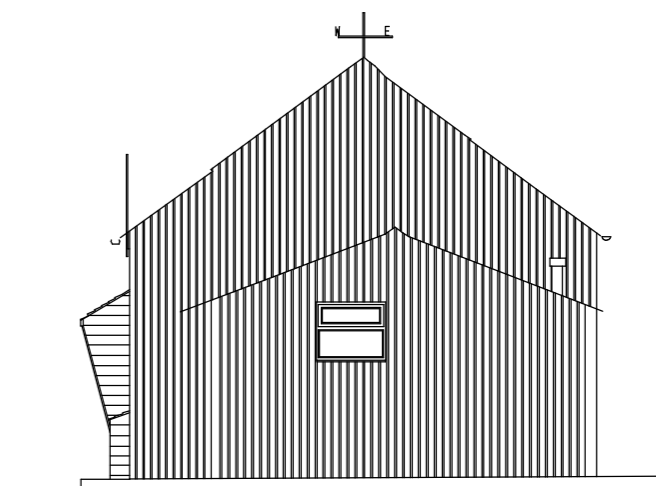

END ELEVATION

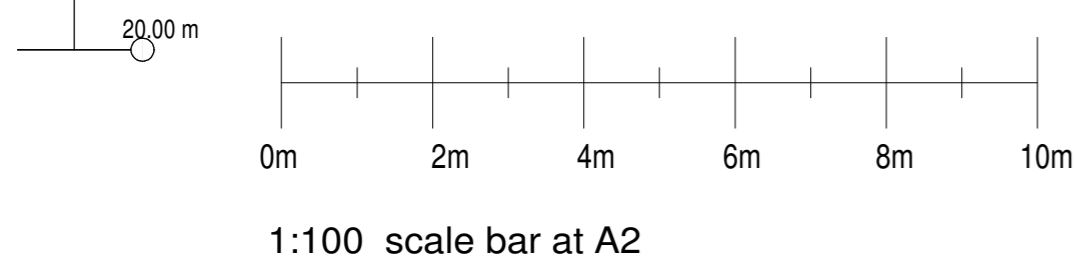

| | |
|--|-------------------------|
| harriplan | |
| CORPORATE BUILDING ENGINEERS 23 - 25 ABBOTT ROAD, BOURNEMOUTH BH9 1EU. TEL. 01202 549 590. FAX. 01202 522901 | |
| E. Mail: jon@harriplan.com | JON HARRISON M.C.A.B.E. |



PLAN OF BARN AT
ANCHOR PADDOCK, BATCHELORS LANE,
HOLTWOOD, Nr. WIMBORNE, DORSET.

ELEVATIONS

(Survey drawing: sheet 2 of 2)

| | | |
|----------------------|--|---|
| DRAWN BY: J.G.H. | | NOTE: 1. WORK TO FIGURED DIMENSIONS ONLY. DO NOT SCALE FROM DRAWINGS. SPECIFIC DIMENSIONS AVAILABLE ON REQUEST. 2. NO THIRD PARTY LIABILITY IS GIVEN. SALE OF PROPERTY DOES NOT TRANSFER RIGHTS OF USE: AVAILABLE ON AGREEMENT. 3. COPYRIGHT EXISTS ON ALL DRAWINGS. NO REPRODUCTION IN ANY FORM IS PERMITTED WITHOUT PRIOR CONSENT. 4. ALL WORK COMMENCED PRIOR TO FORMAL BUILDING REGULATION AND / OR PLANNING APPROVAL IS ENTIRELY AT CONTRACTOR'S / CLIENT'S OWN RISK. 5. CLIENTS TO BE AWARE OF THEIR RESPONSIBILITIES/LIABILITIES UNDER HEALTH & SAFETY LEGISLATION |
| DRAWING NO: 4419:2 | | |
| DATE: SEPTEMBER 2020 | | |
| SCALE: 1:100 | | |