
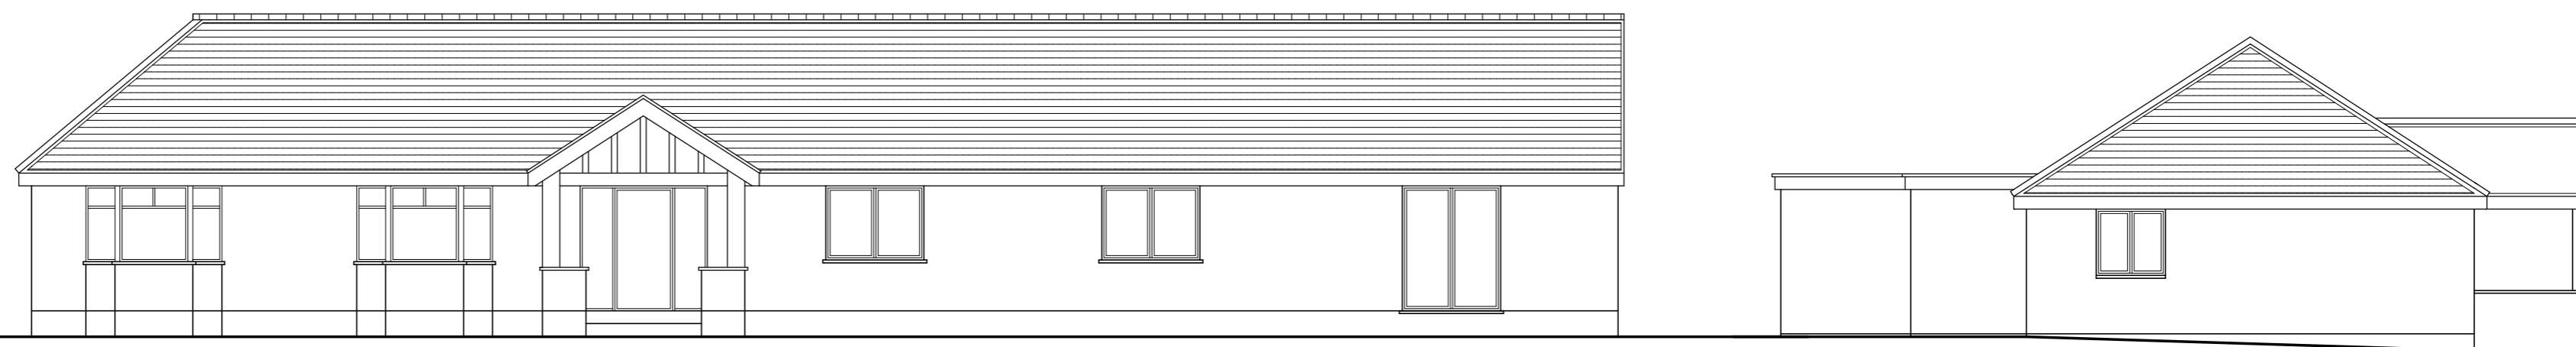



side elevation

rear elevation

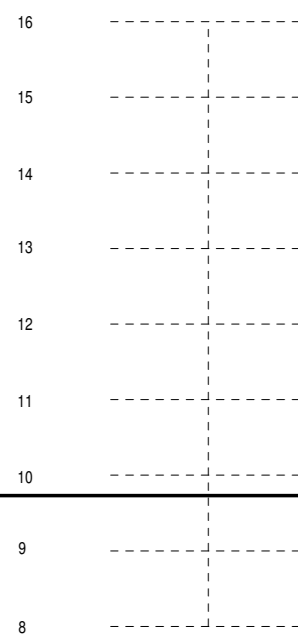

front elevation

side elevation

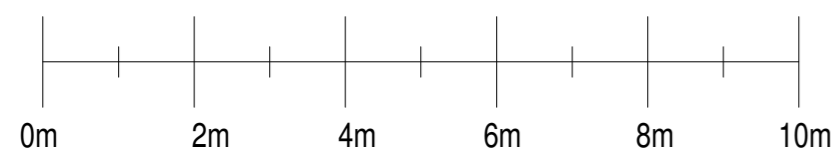

1:100 scale bar at A2

**h a r r i p l a n**

CORPORATE BUILDING ENGINEERS  
23-25 ABBOTT ROAD, BOURNEMOUTH  
BH9 1EU. TEL. 01202 549590. FAX. 01202 522901

E-Mail: [jon@harriplan.com](mailto:jon@harriplan.com)

JON HARRISON M.C.A.B.E.



**NOTE:**

1. WORK TO FIGURED DIMENSIONS ONLY. DO NOT SCALE FROM DRAWINGS. SPECIFIC DIMENSIONS AVAILABLE ON REQUEST.
2. NO THIRD PARTY LIABILITY IS GIVEN. SALE OF PROPERTY DOES NOT TRANSFER RIGHTS OF USE: AVAILABLE ON AGREEMENT.
3. COPYRIGHT EXISTS ON ALL DRAWINGS. NO REPRODUCTION IN ANY FORM IS PERMITTED WITHOUT PRIOR CONSENT.
4. ALL WORK COMMENCED PRIOR TO FORMAL BUILDING REGULATION AND / OR PLANNING APPROVAL IS ENTIRELY AT CONTRACTOR'S / CLIENT'S OWN RISK.
5. CLIENTS TO BE AWARE OF THEIR RESPONSIBILITIES/LIABILITIES UNDER HEALTH & SAFETY LEGISLATION

DRAWN BY:	J.G.H.
DRAWING NO:	4419:A1(A)
DATE:	AUGUST 2022
SCALE:	1:100

PLAN OF:  
ALTERATIONS TO ANCHOR Paddock,  
BACHELORS LANE,  
HOLT, Nr. WIMBORNE DORSET

(dwelling prior to alterations)