

REVISIONS

Rev.	Date	By
A	04/09/24	MJS

A General amends to annotation.



APARTMENTS

1 bed	32
2 bed	16
<b>TOTAL</b>	<b>48</b>

COTTAGES

25	
<b>TOTAL UNITS</b>	<b>73</b>

- Balconies/terraces
- Communal Areas
- Parking spaces for Apartment Block

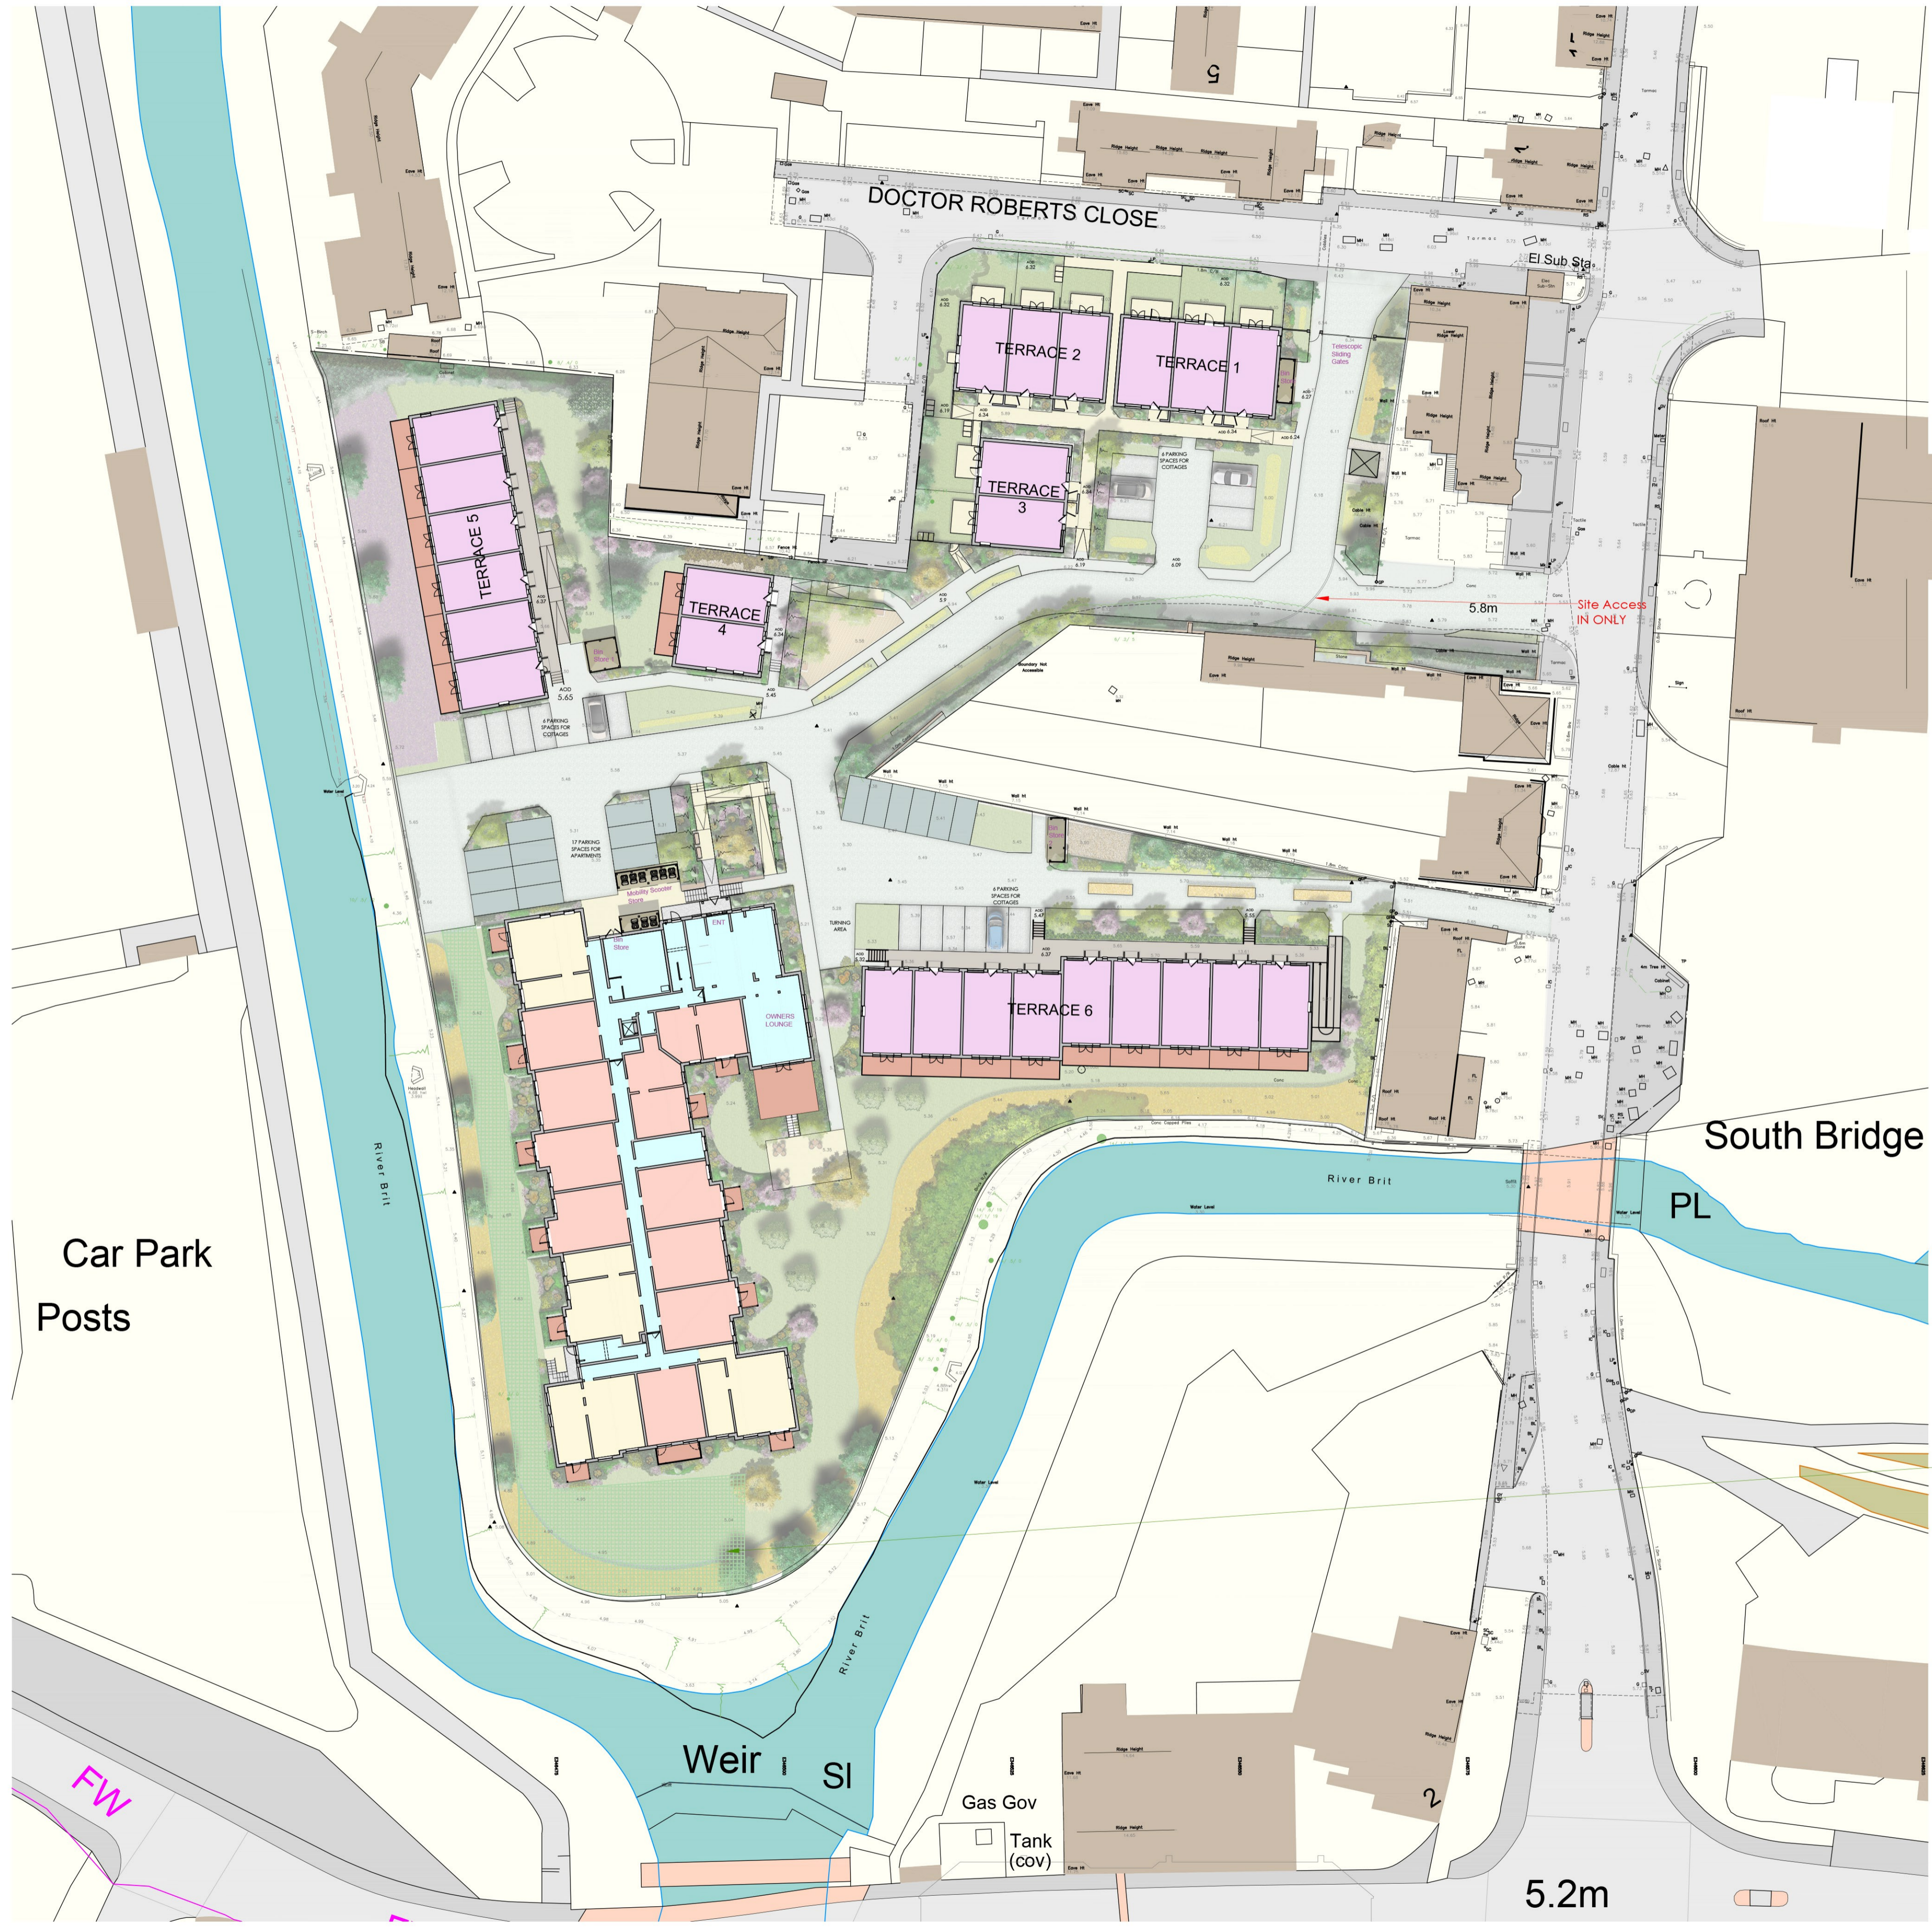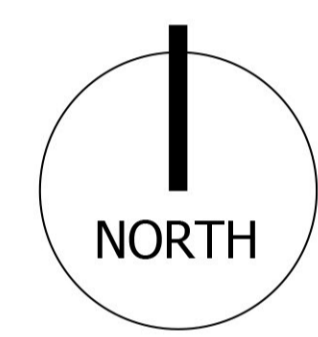

Car Park Posts

South Bridge PL


Weir SI

Gas Gov  
Tank (cov)

5.2m

hard surface suitable for heavy vehicles access and turning

Bridport - Hanson and Phillips Depot, - Proposed Retirement Housing - Site Plan

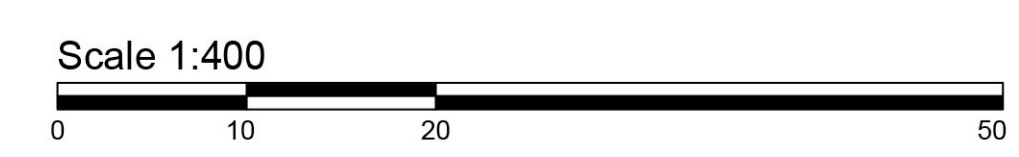

© CHURCHILL LIVING

**planning issues**  
TOWN PLANNING AND ARCHITECTURAL DESIGN

Rob Jackson RIBA  
Design Director - South West  
Churchill House \* Parkside  
Ringwood \* Hampshire BH24 3SG  
Telephone: (01425) 462372  
E-mail: design@planningissues.co.uk

Client

**Churchill Living**  
Your lifestyle • Your choice

Project Title

Retirement Housing  
Hanson and Phillips Depot  
Bridport  
DT6 3NP

Drawing Title

SITE PLAN  
PLANNING APPLICATION

Scale 1:400 A1 Date Jul 2024

Drawn KR Checked RJ

Drawing No. 10128BP- PA01 Rev. B