
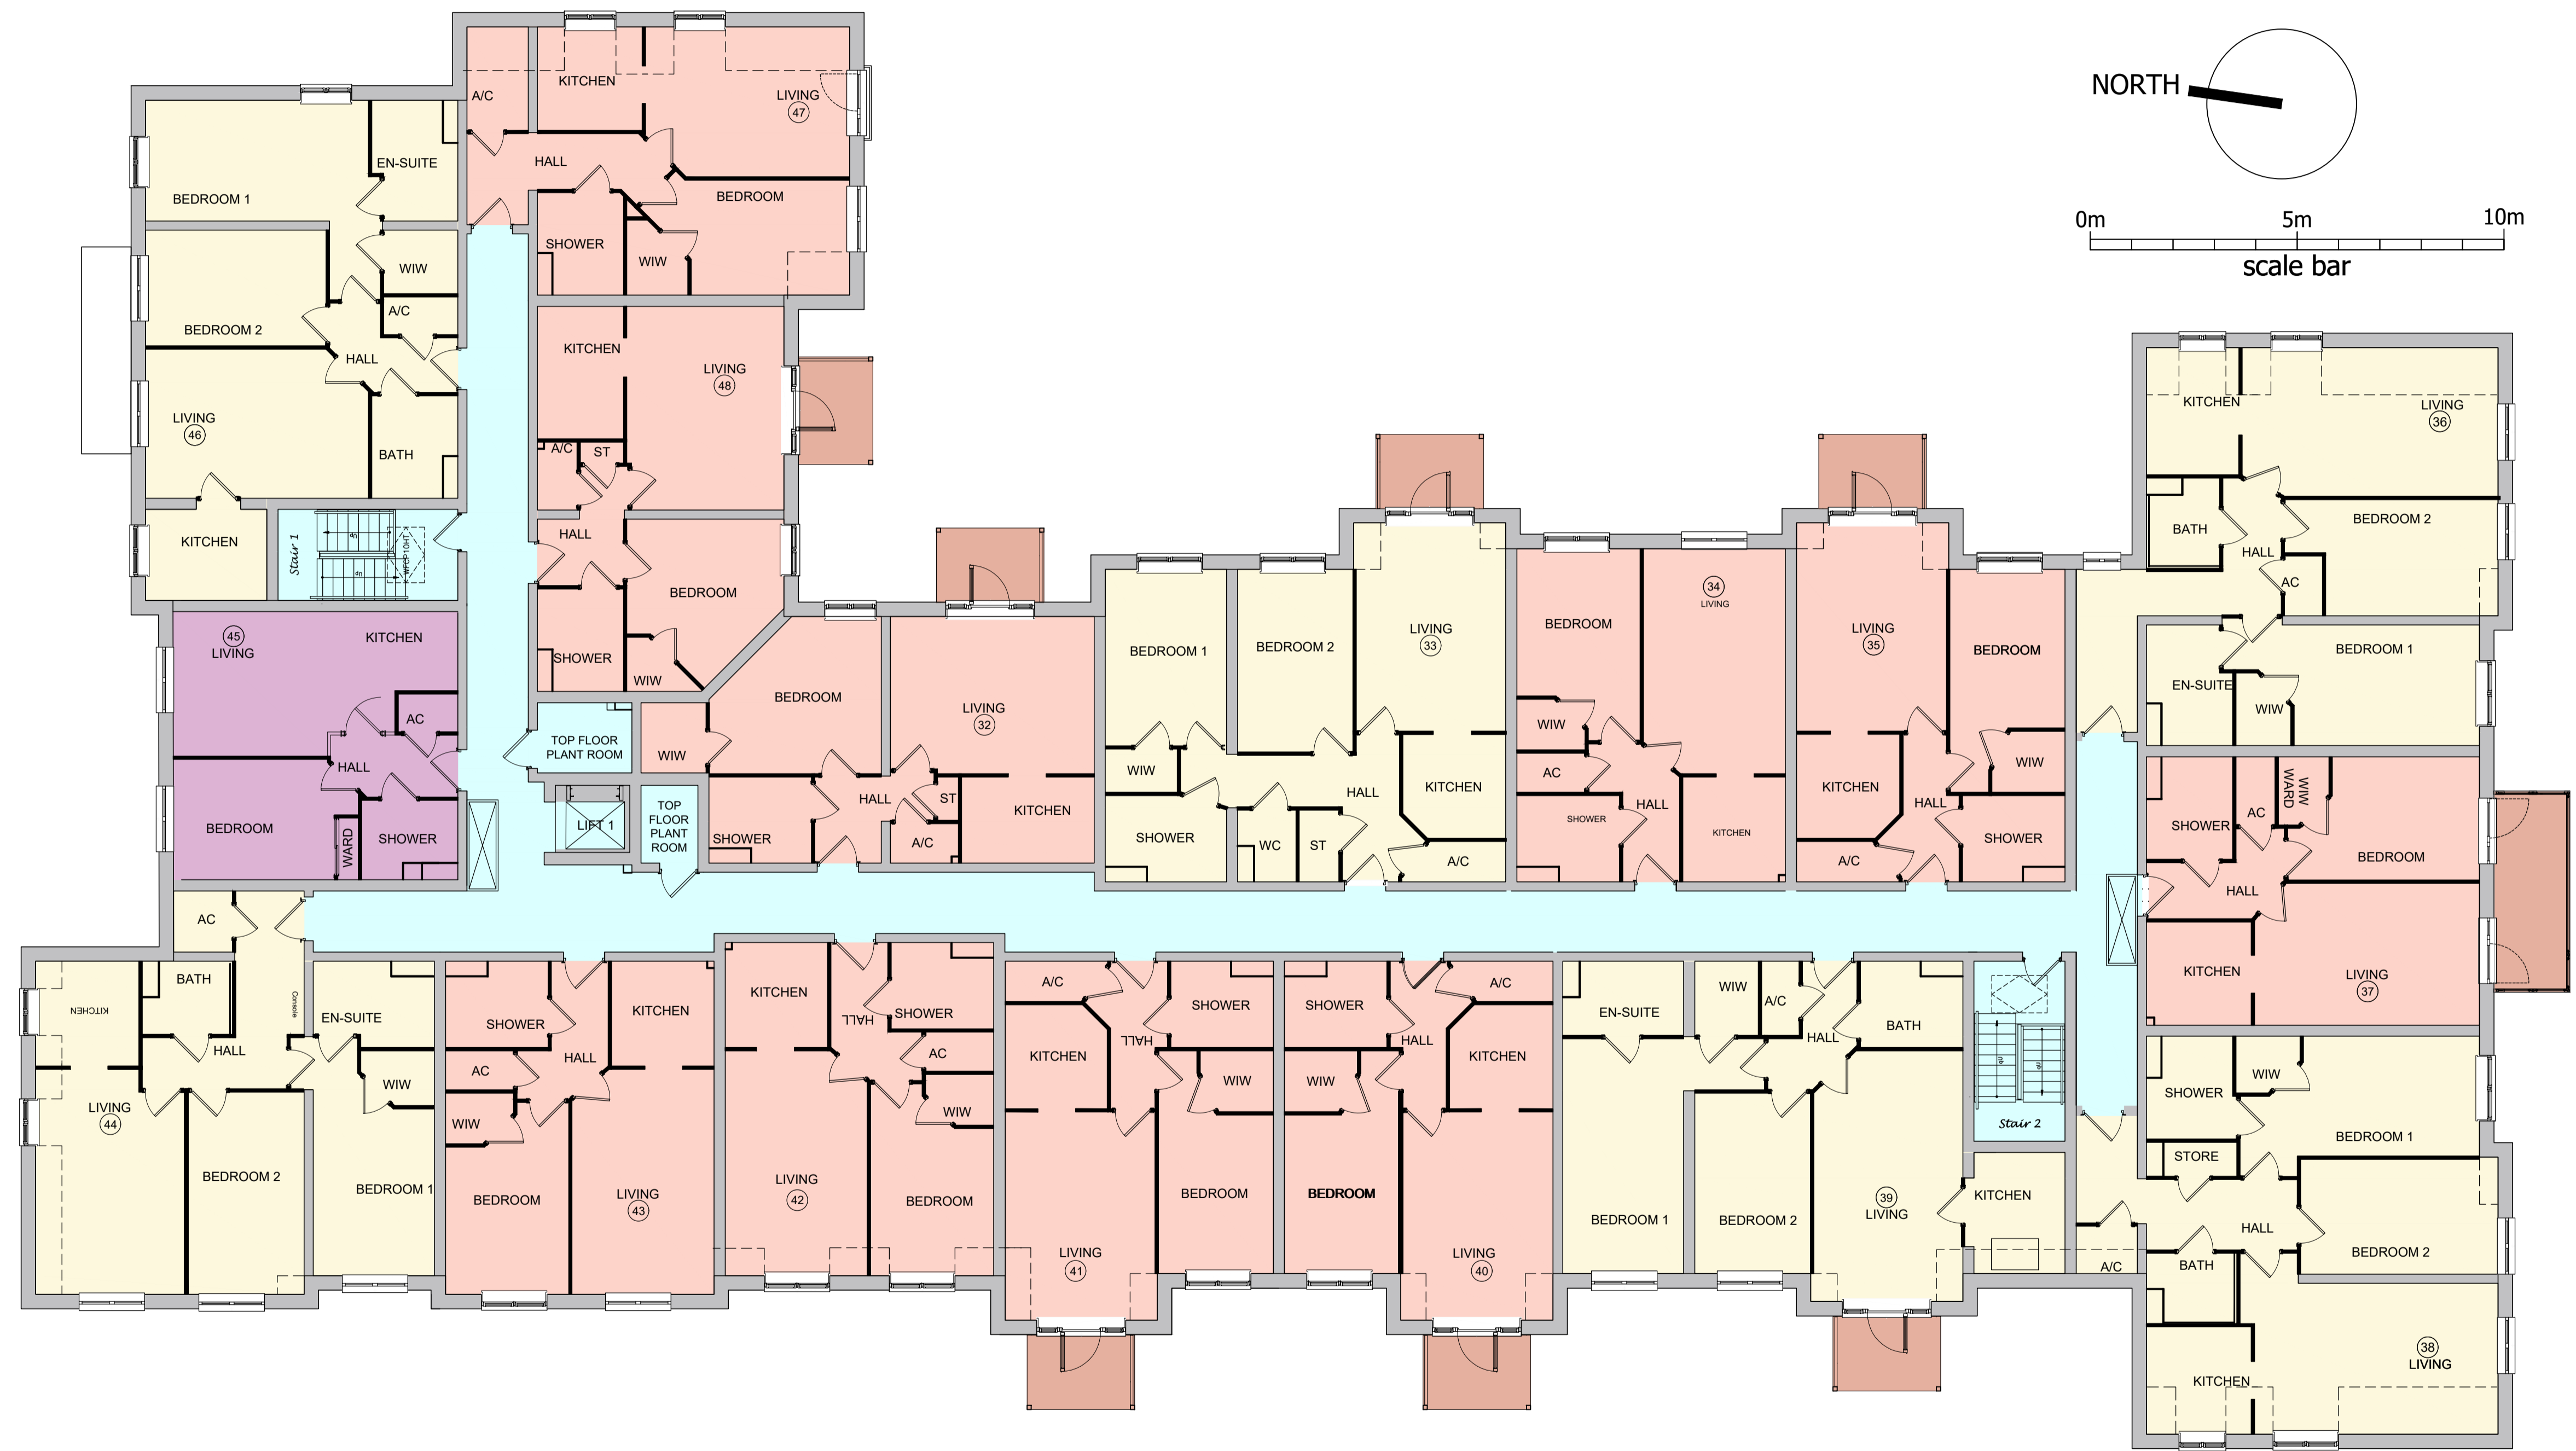


REVISIONS

Rev. A General amends. Date 04/09/24 By MJS

- 1x 1 BED 1P APARTMENTS
- 10x 1 BED APARTMENTS
- 6x 2 BED APARTMENTS
- COMMUNAL AREAS

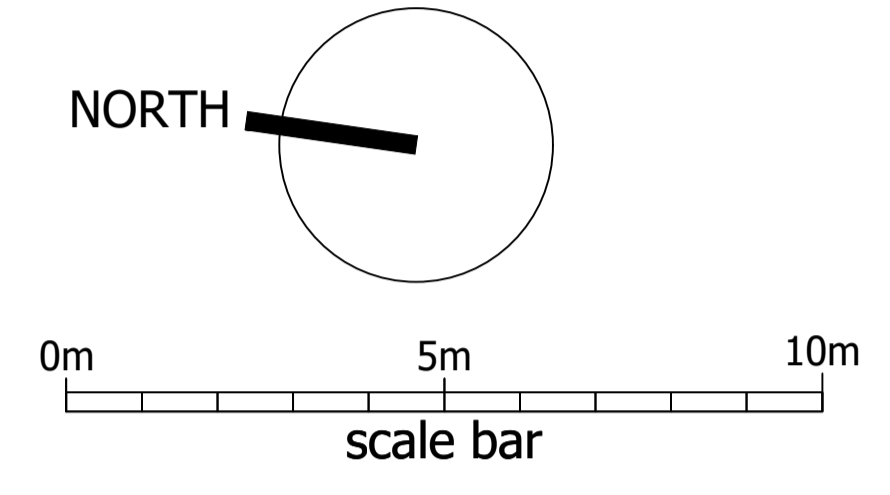

© CHURCHILL LIVING

planning issues
TOWN PLANNING AND ARCHITECTURAL DESIGN

Rob Jackson RIBA
Design Director - South West
Churchill House * Parkside
Ringwood * Hampshire BH24 3JG
Telephone: 014253 462372
E-mail: design@planningissues.co.uk

Client

Churchill Living
Your lifestyle • Your choice

Project Title

Retirement Housing
Hanson and Phillips Depot
Bridport
DT6 3NP

Drawing Title

SECOND FLOOR PLAN
PLANNING APPLICATION

Scale 1:100 @ A1 Date Jul 2024

Drawn KR Checked RJ

Drawing No. 10128BP- PA04 A Rev.

Bridport - Hanson and Phillips Depot, - Proposed Retirement Housing - Second Floor Plan