




Bridport FC car park beyond river walk River Brit SITE

Site section - Cottages terrace 05 - Side (South) Elevation Scale 1:200




Cottages terrace 05 - Front (East) Elevation

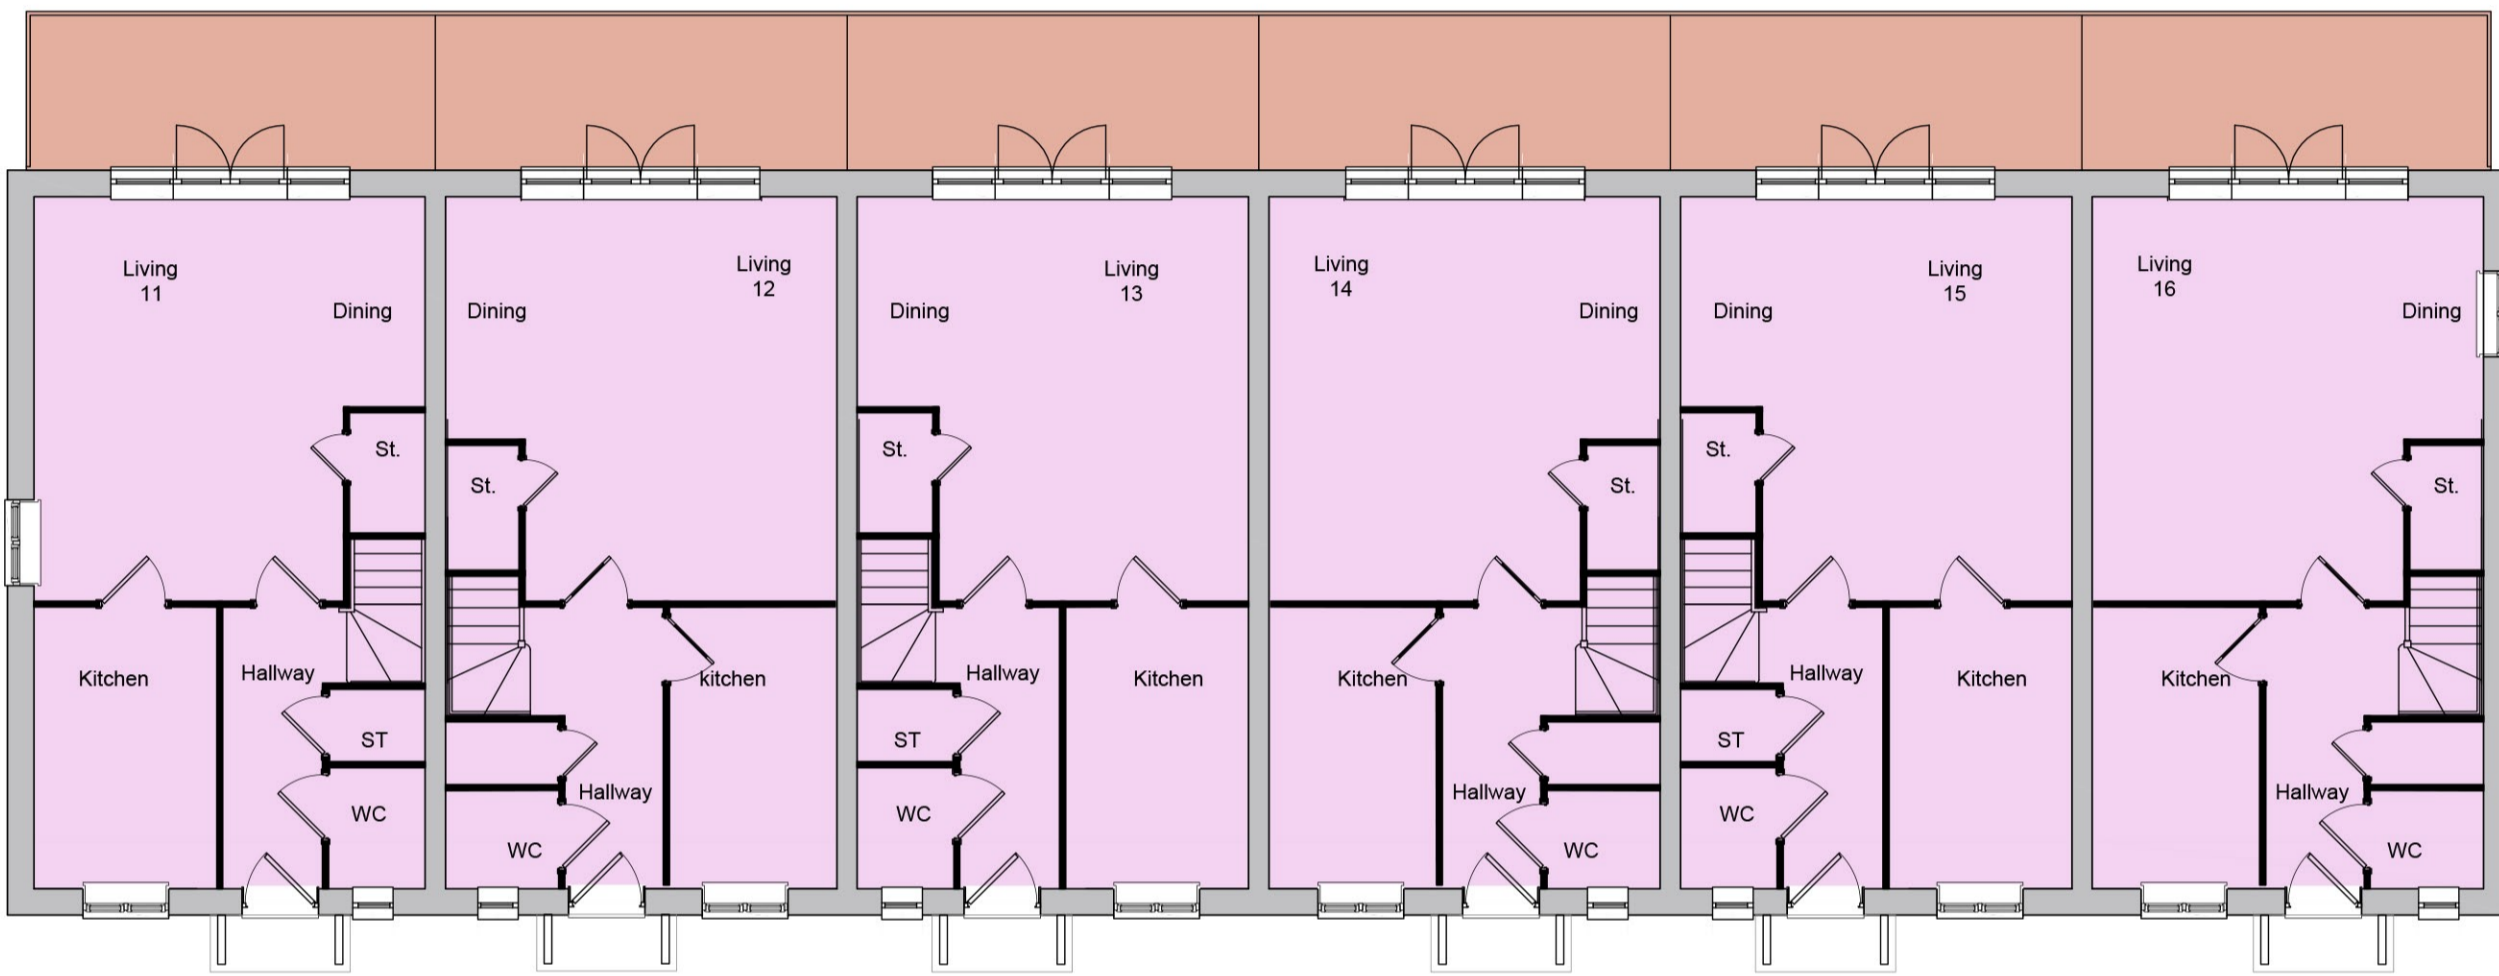

Cottages terrace 05 - Ground Floor Plan



Cottages terrace 05 - Back (West) Elevation

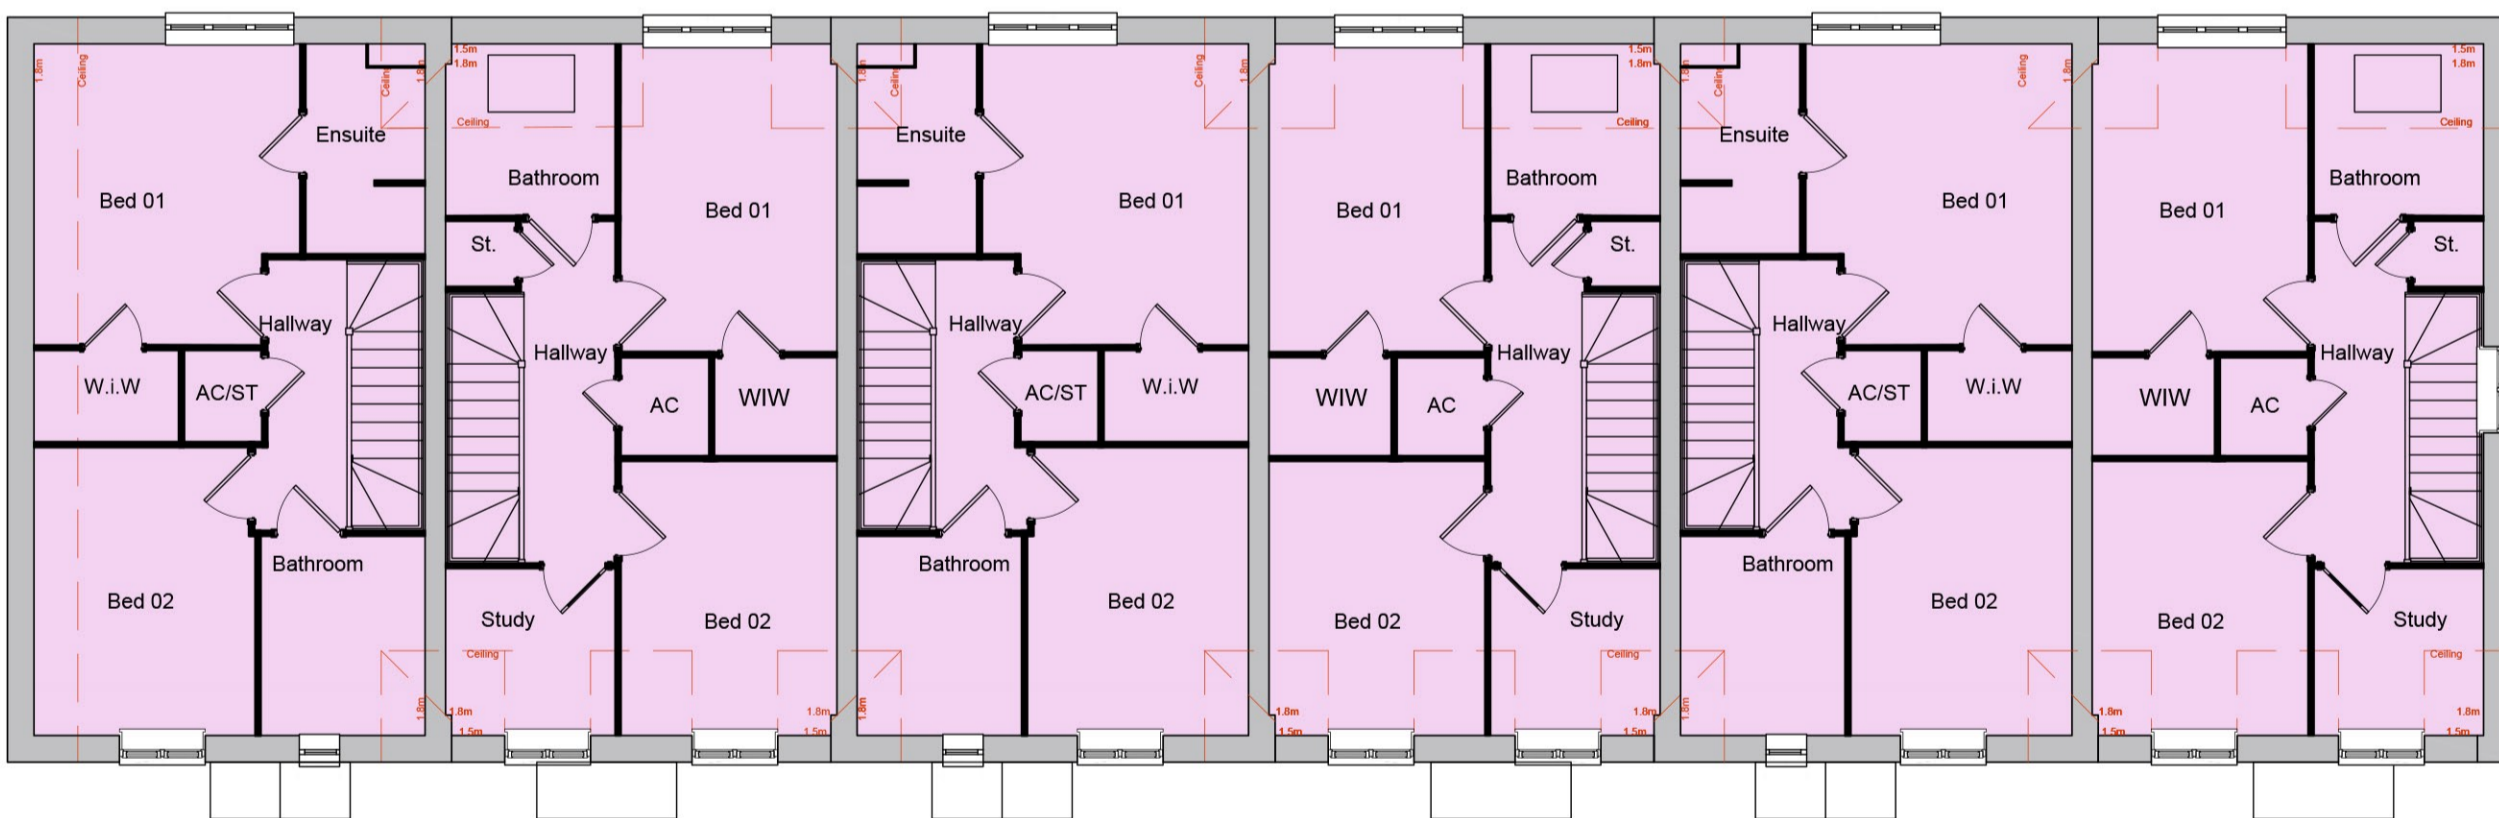


Cottages terrace 05 - First Floor Plan



Cottages terrace 05 - Side (South) Elevation




Cottages terrace 05 - Side (North) Elevation

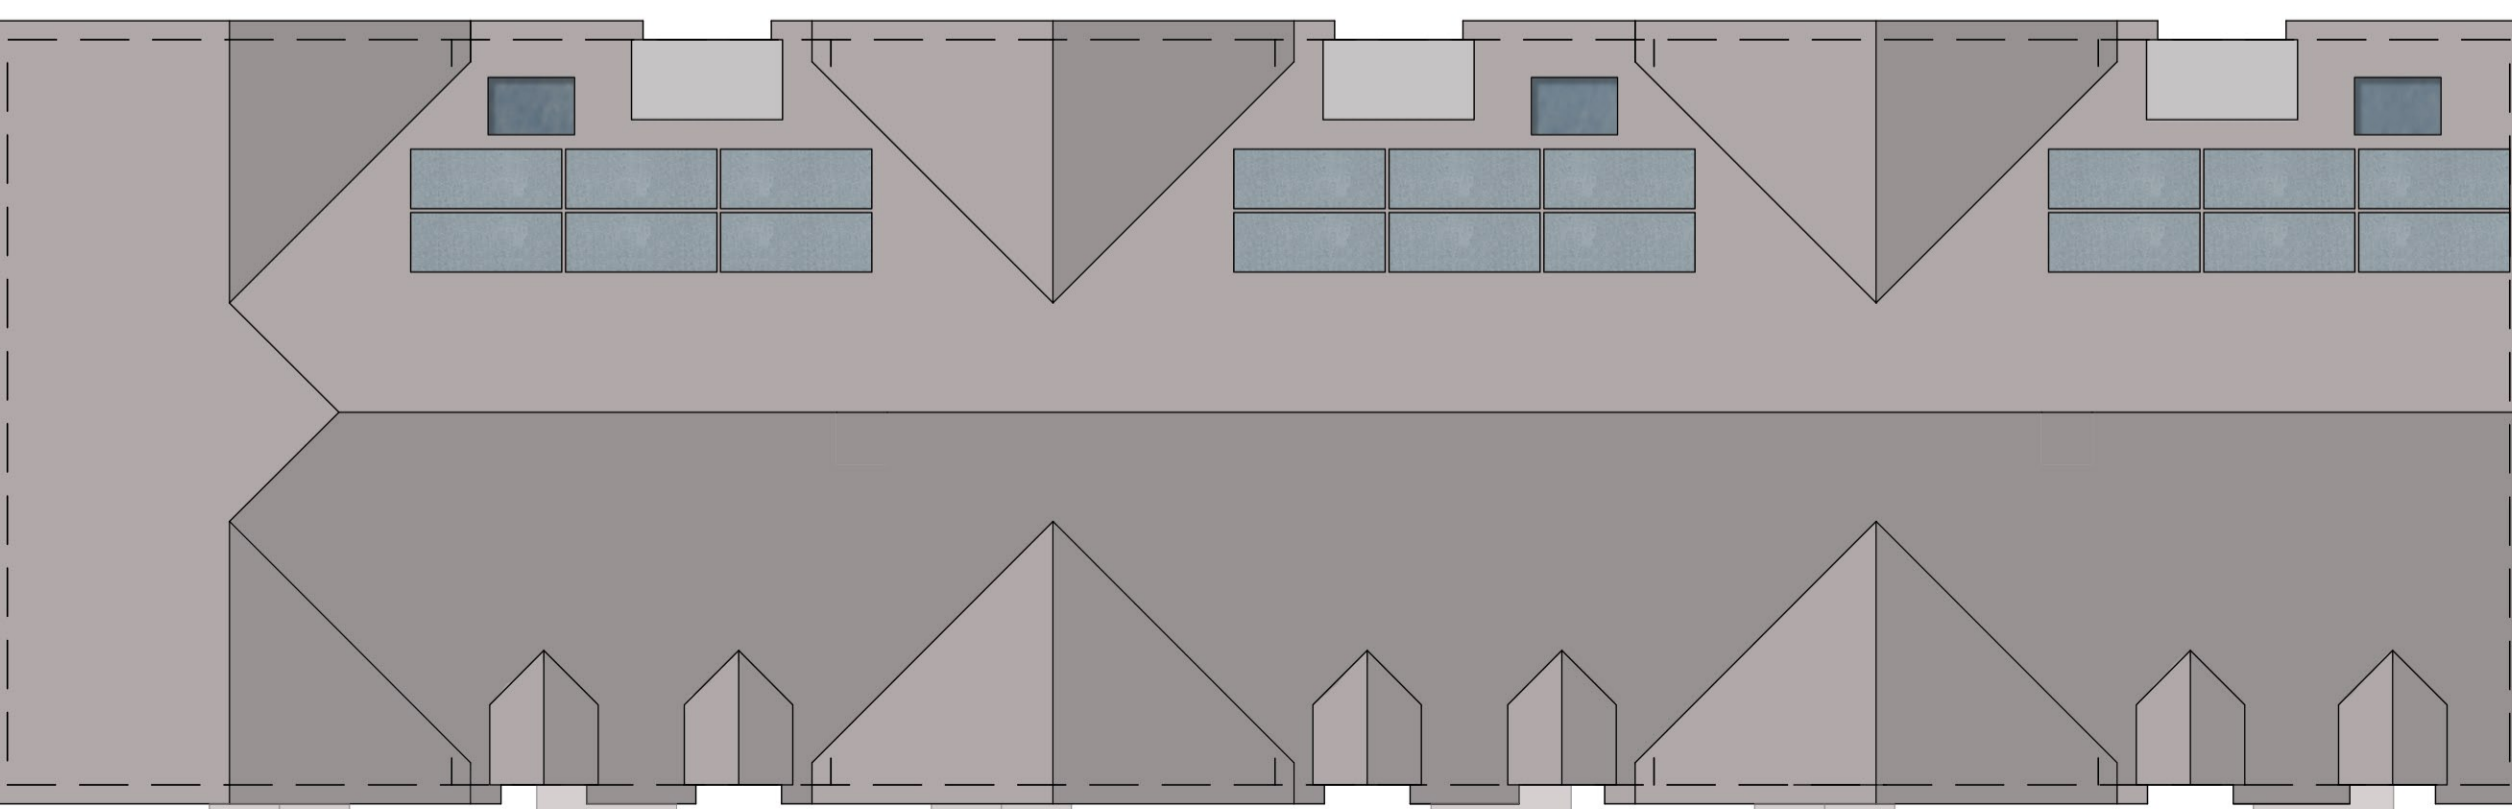

Cottages terrace 05 - Roof Plan

Bridport - Hanson and Phillips Depot, - Proposed Retirement Housing - Cottage Terrace 5

- Key
- Brunswick Farmhouse Mixture Red or similar
  - Bexhill Purple Multi or similar
  - Brick heads - Surrey County Red or similar
  - Marley Duo Edgemere Slate - Smooth Grey or similar
  - Marley Duo Edgemere Slate - Old English Dark Red or similar
  - Cast stone detailing
  - Painted brick

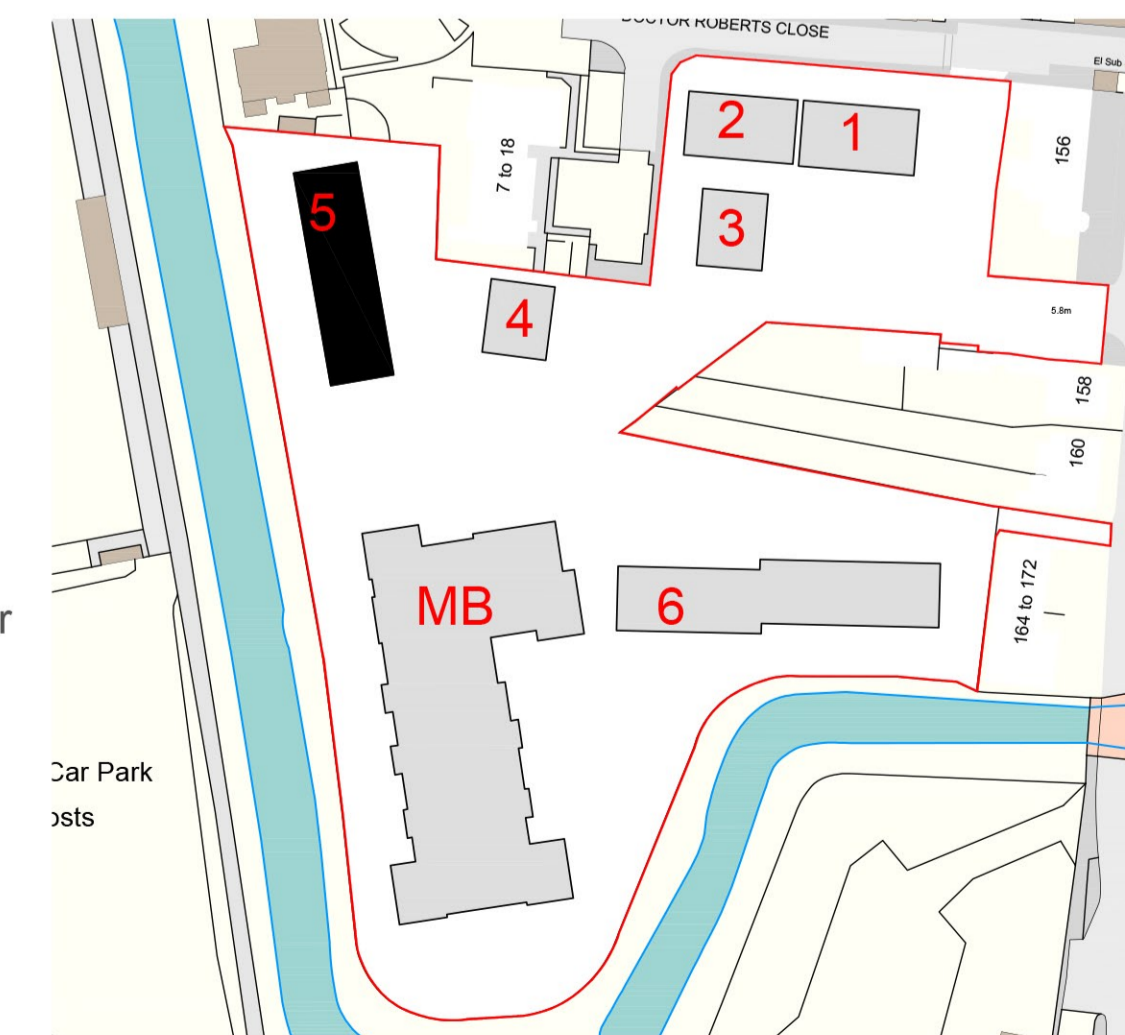

REVISIONS

Rev.	Date	By
A	04/09/24	MJS

© CHURCHILL LIVING

**planning issues**  
TOWN PLANNING AND ARCHITECTURAL DESIGN

Rob Jackson RIBA  
Design Director - South West  
Churchill House \* Parkside  
Ringwood \* Hampshire BH24 3SG  
Telephone: 014251 462372  
E-mail: design@planningissues.co.uk

Client

**Churchill Living**  
Your lifestyle • Your choice

Project Title

Retirement Housing  
Hanson and Phillips Depot  
Bridport  
DT6 3NP

Drawing Title

COTTAGE TERRACE BLOCK 5  
PLANNING APPLICATION

Scale 1:100 A1 Date Jul 2024

Drawn KR Checked RJ

Drawing No. Rev.

10128BP- PA12 A