


REVISIONS

Rev.	Date	By
A	04/09/24	MJS




Cottages terrace 06 - Front (North) Elevation

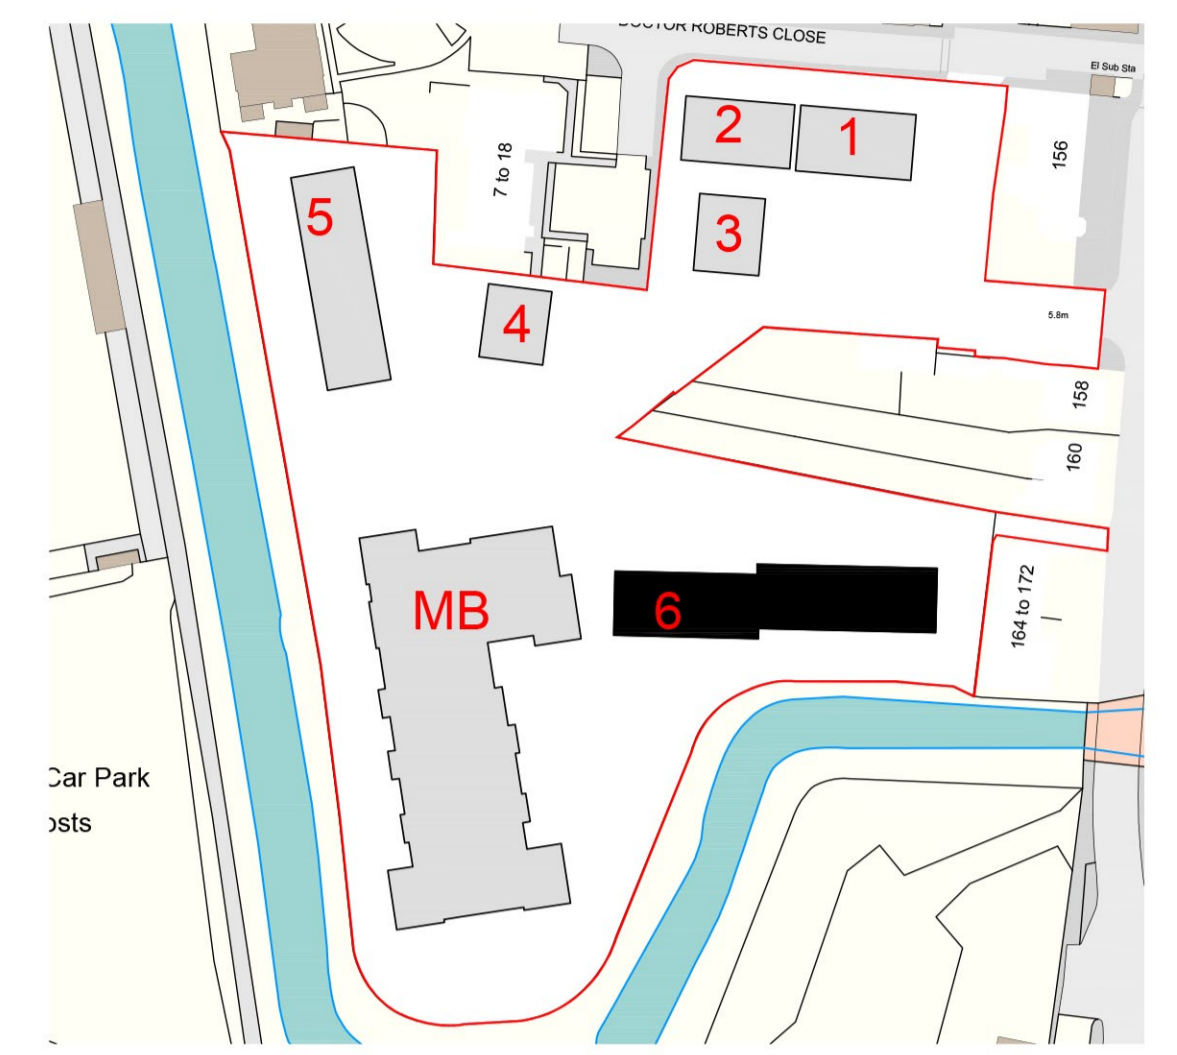

Key


- Brunswick Farmhouse Mixture Red or similar
- Bexhill Purple Multi or similar
- Brick heads - Surrey County Red or similar
- Marley Duo Edgemere Slate - Smooth Grey or similar
- Marley Duo Edgemere Slate - Old English Dark Red or similar
- Cast stone detailing
- Painted brick

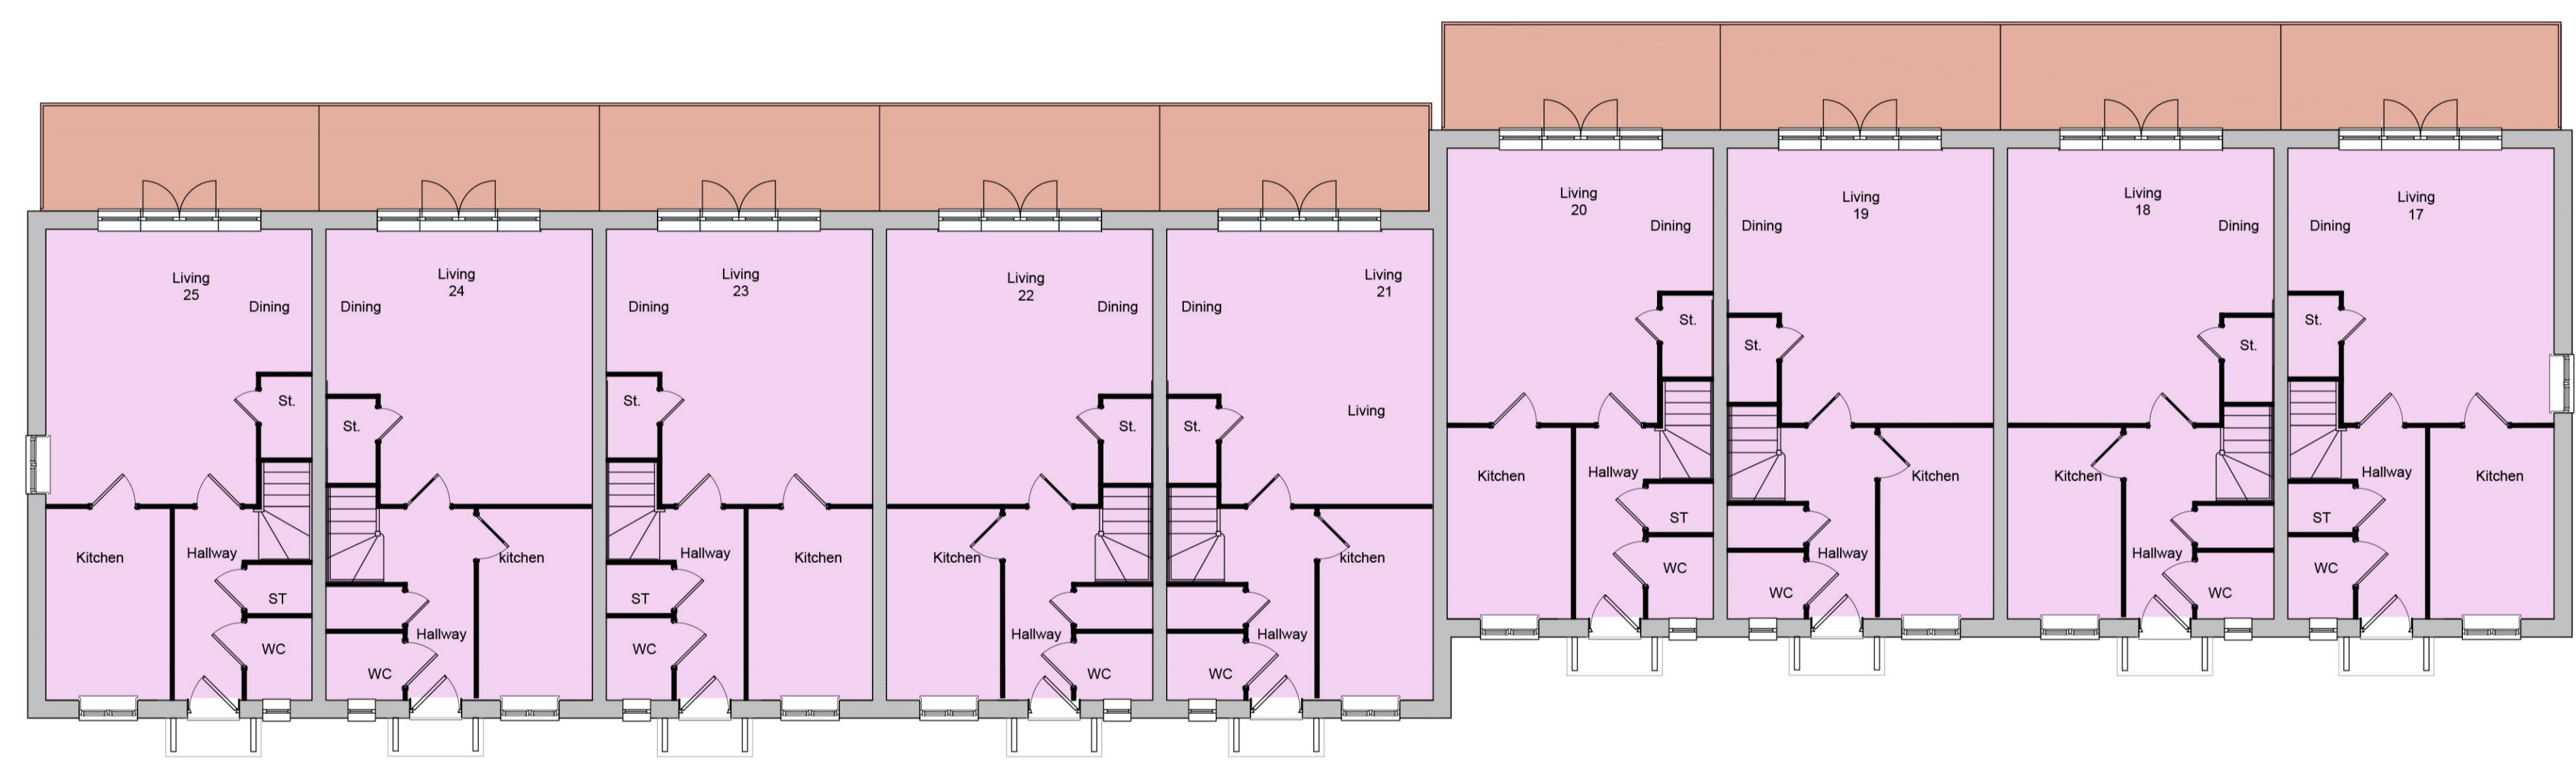

Cottages terrace 06 - Ground Floor Plan



Cottages terrace 06 - First Floor Plan

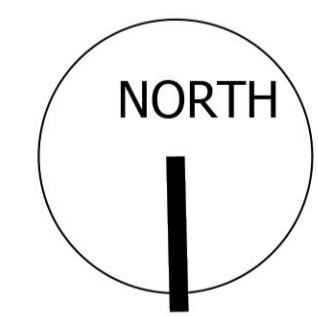

© CHURCHILL LIVING

**planning issues**  
 TOWN PLANNING AND ARCHITECTURAL DESIGN

Rob Jackson RIBA  
 Design Director - South West  
 Churchill House \* Parkside  
 Ringwood \* Hampshire BH24 3JG  
 Telephone: 014251 462372  
 E-mail: design@planningissues.co.uk

Client

**Churchill Living**  
 Your lifestyle • Your choice

Project Title

Retirement Housing  
 Hanson and Phillips Depot  
 Bridport  
 DT6 3NP

Drawing Title

COTTAGE TERRACE 6  
 PLANNING APPLICATION

Scale 1:100 @ A1 Date July 2024  
 Drawn KR Checked RJ  
 Drawing No. 10128BP- PA13 A Rev.