



Elevation E-E. Scale: 1:750

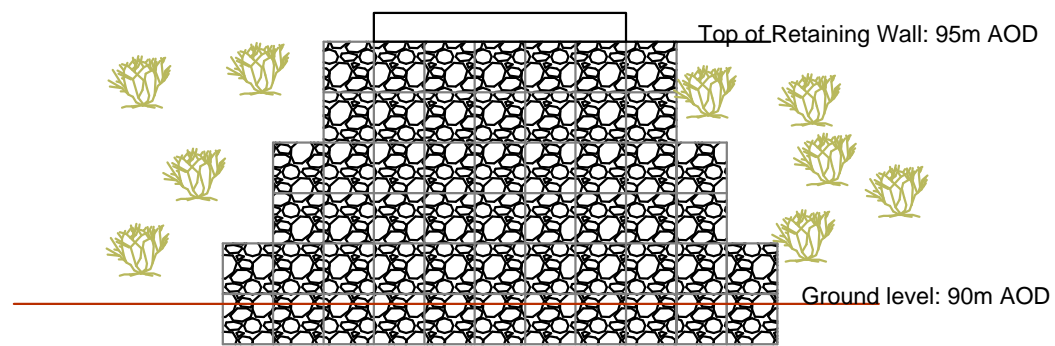

Elevation C-C. Scale: 1:150

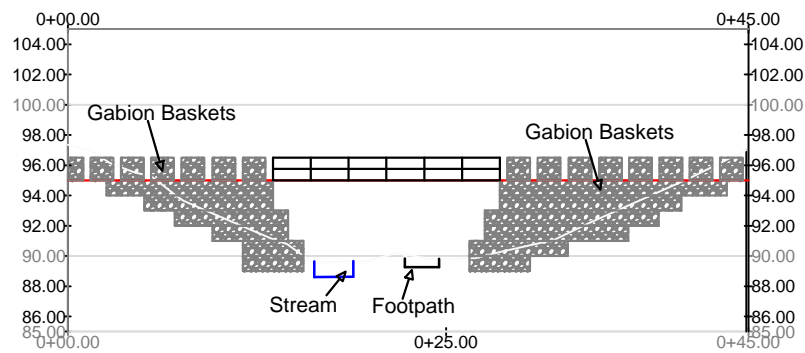

Elevation D-D. Scale: 1:500

Notes:

All units in meters.



Swanworth Quarry, Worth Matravers, Swanage, Dorset, BH19 3LE

Project:

Swanworth Quarry: Extension

Title:

Elevation B-B, C-C & D-D

Date:

22/01/2018

Scale:

A3@As Shown

Drawn:

AEZ

Checked:

SC

DRG. No

SWQEXT/DWG/005

Revision:

C