


Location Plan - Land East of Higher Blandford Road, Shaftesbury (OS Grid reference ST 97427 22430)

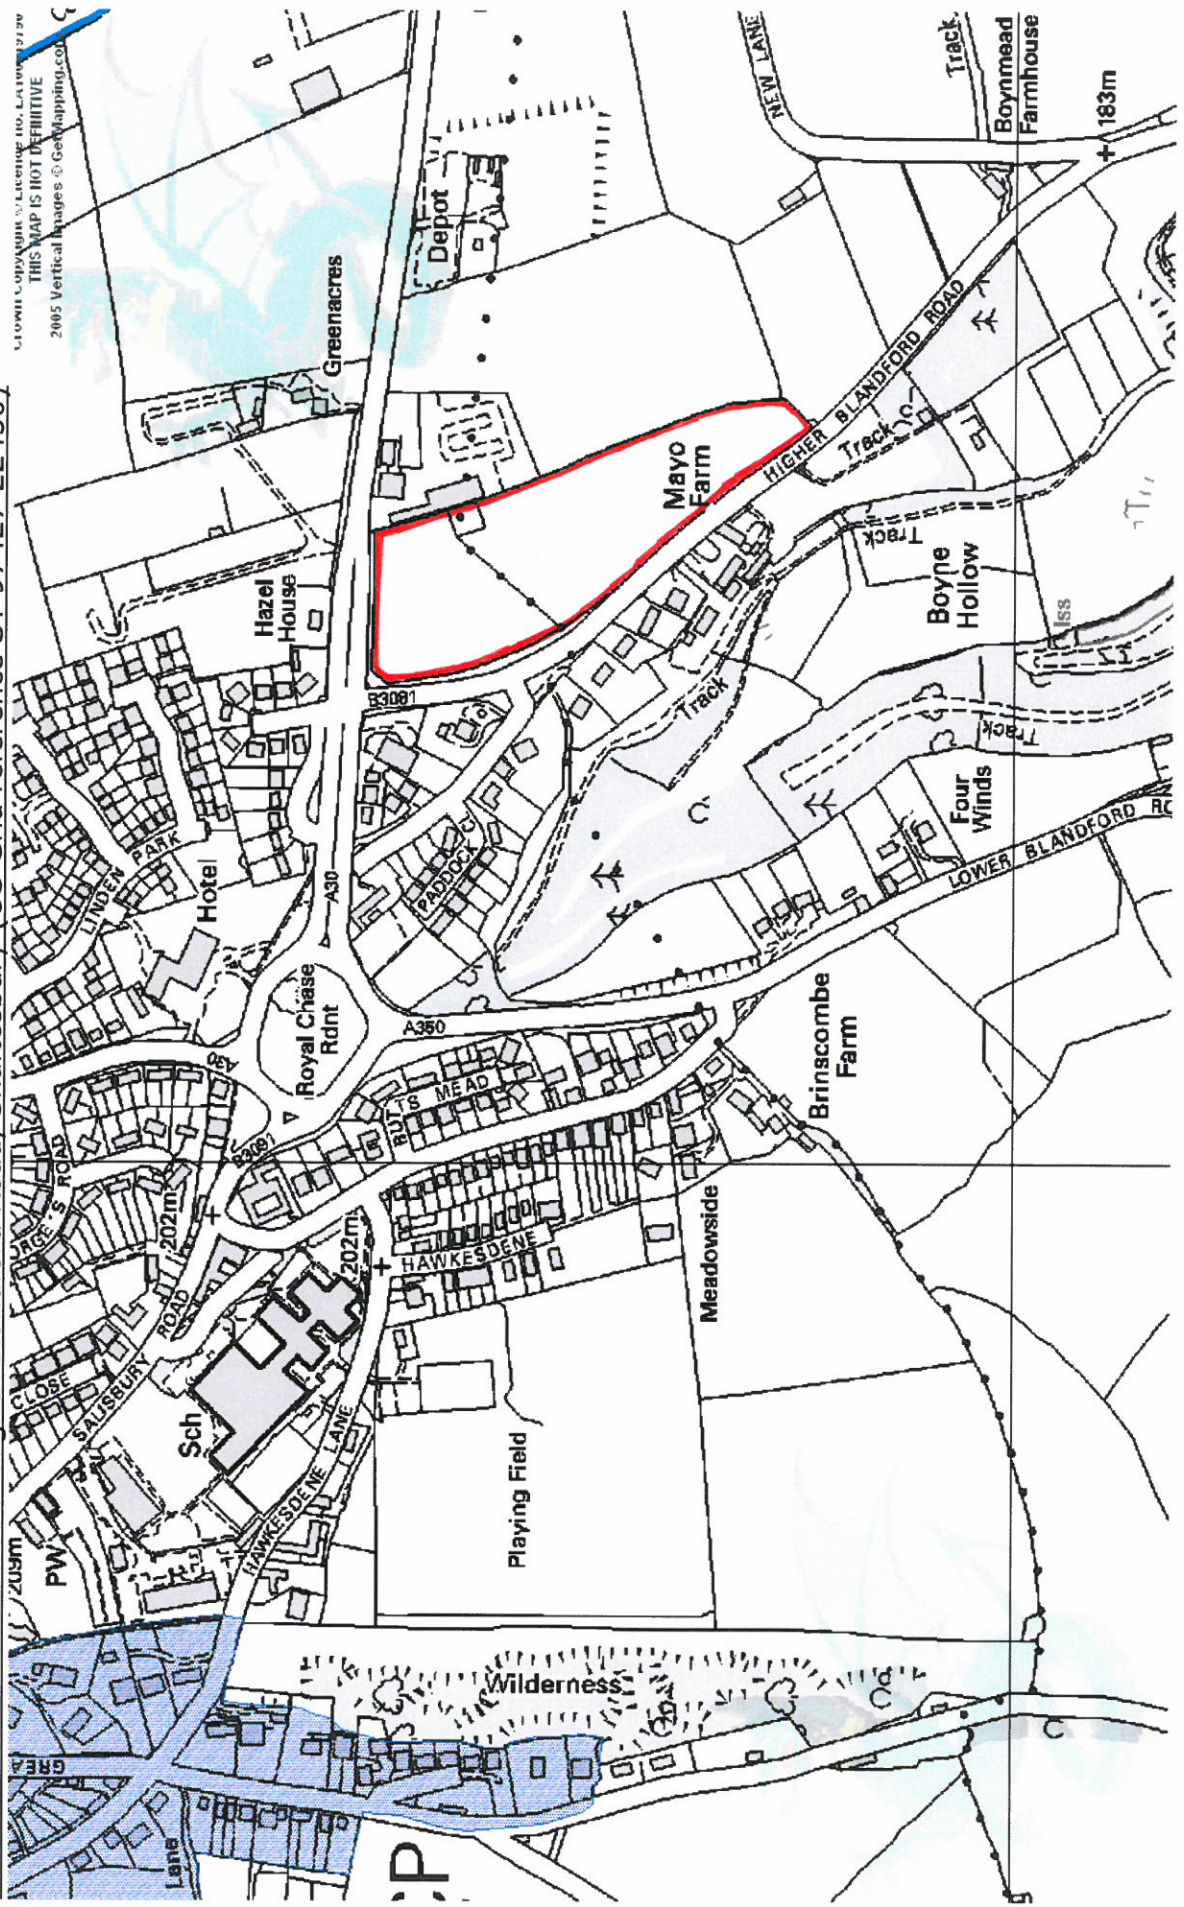

© Crown Copyright and Licensing No. LA100019120
THIS MAP IS NOT DEFINITIVE
2005 Vertical Images © GeoInformation.com