


---


**APPENDIX 2**

**PLAN 1 – SITE CONTEXT PLAN**

**PLAN 2 – LANDSCAPE FEATURES**

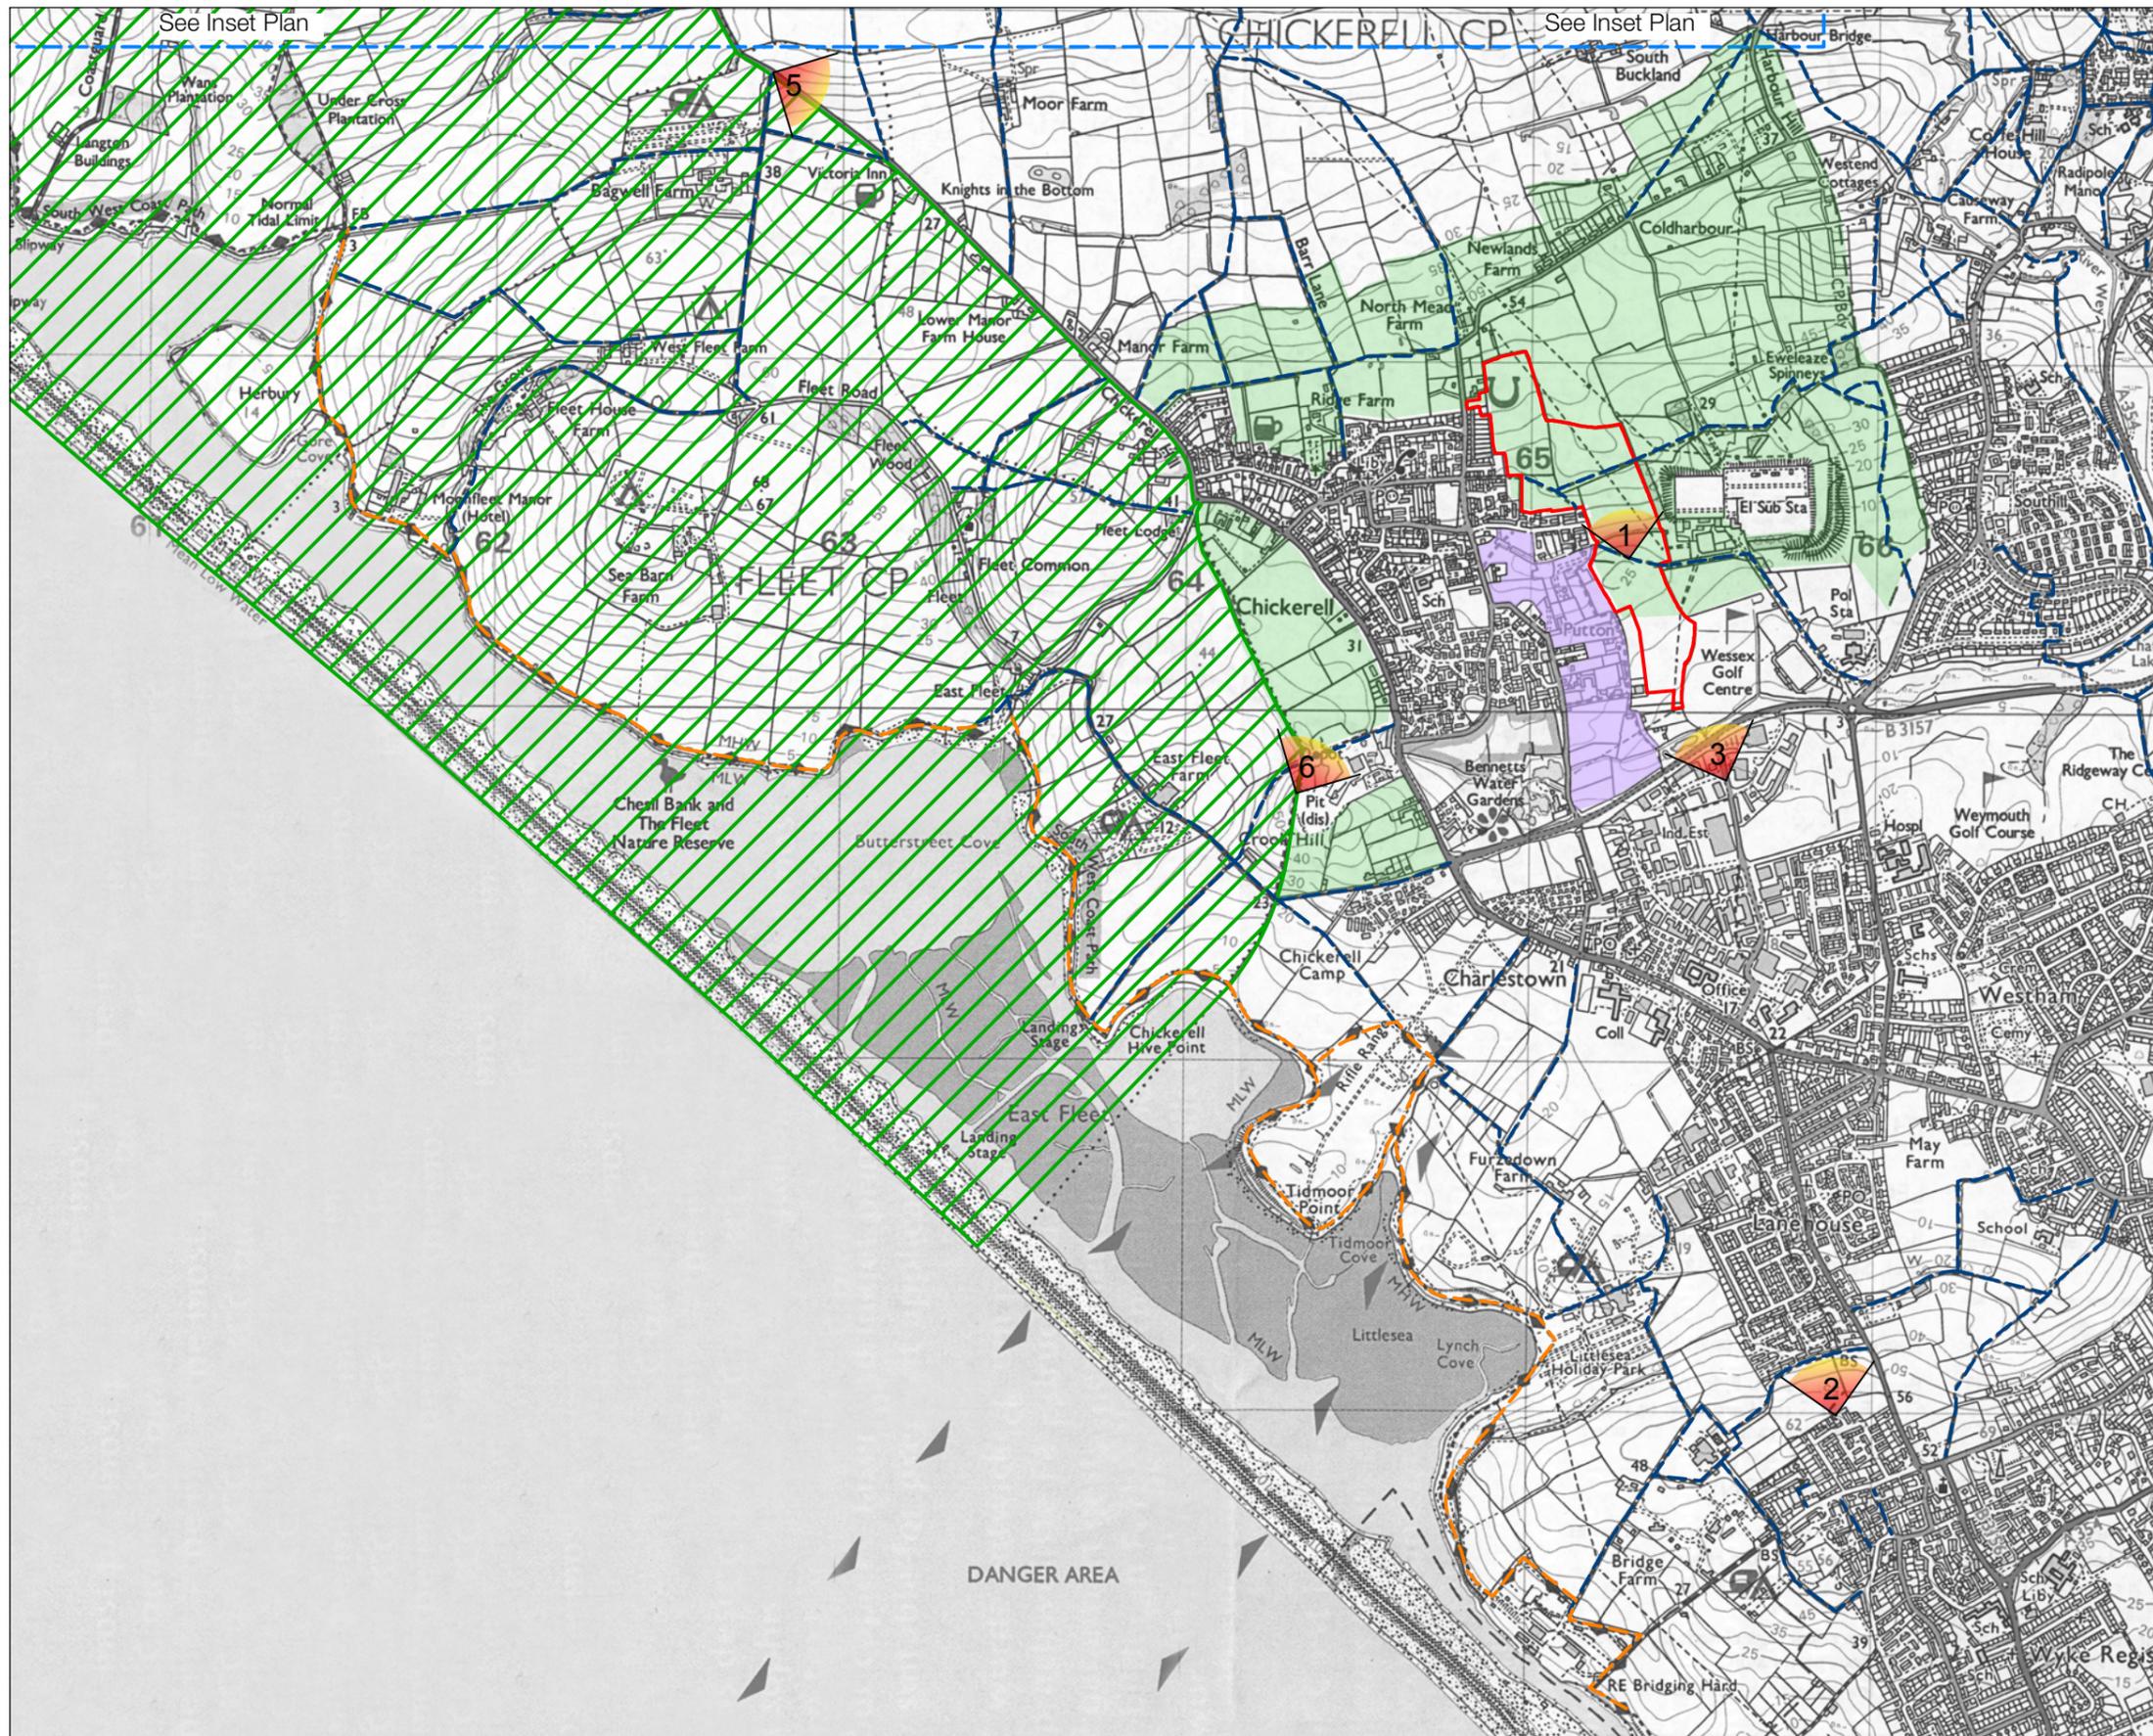

- KEY**
-  Dorset Area of Outstanding Natural Beauty (AONB)
  -  Mixed Use Allocation (West Dorset Local Plan Policy EA6)
  -  Land of Local Landscape Importance (West Dorset Local Plan Policy SA6)
  -  Photoview Location
  -  Site Boundary
  -  Public Rights of Way
  -  National Trail

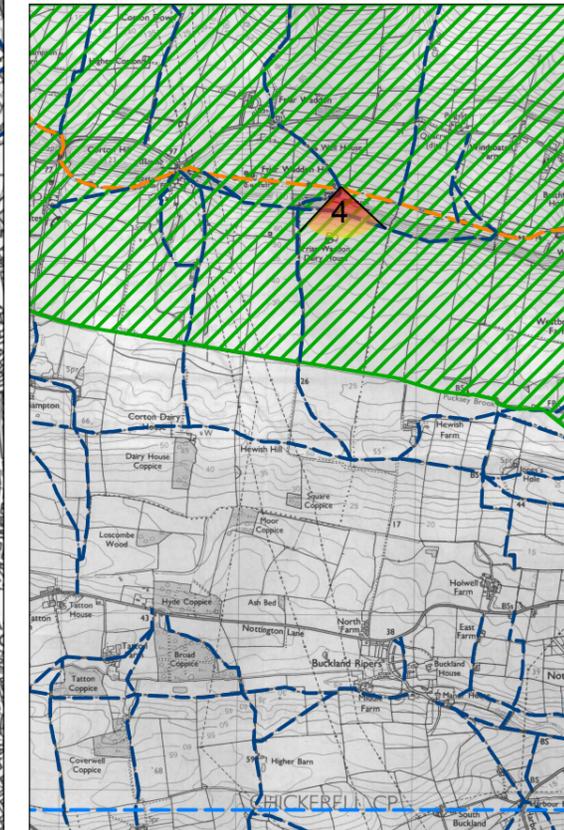

Scale 1:40,000

**Land East of Chickereil, Weymouth  
Plan 1 - Site Context**

Drawing Ref: P.0537\_09-1  
Client : Persimmon Homes (South Coast Ltd)

1 : As shown @ A3  
10th March 2010  
Team RH/DP

