


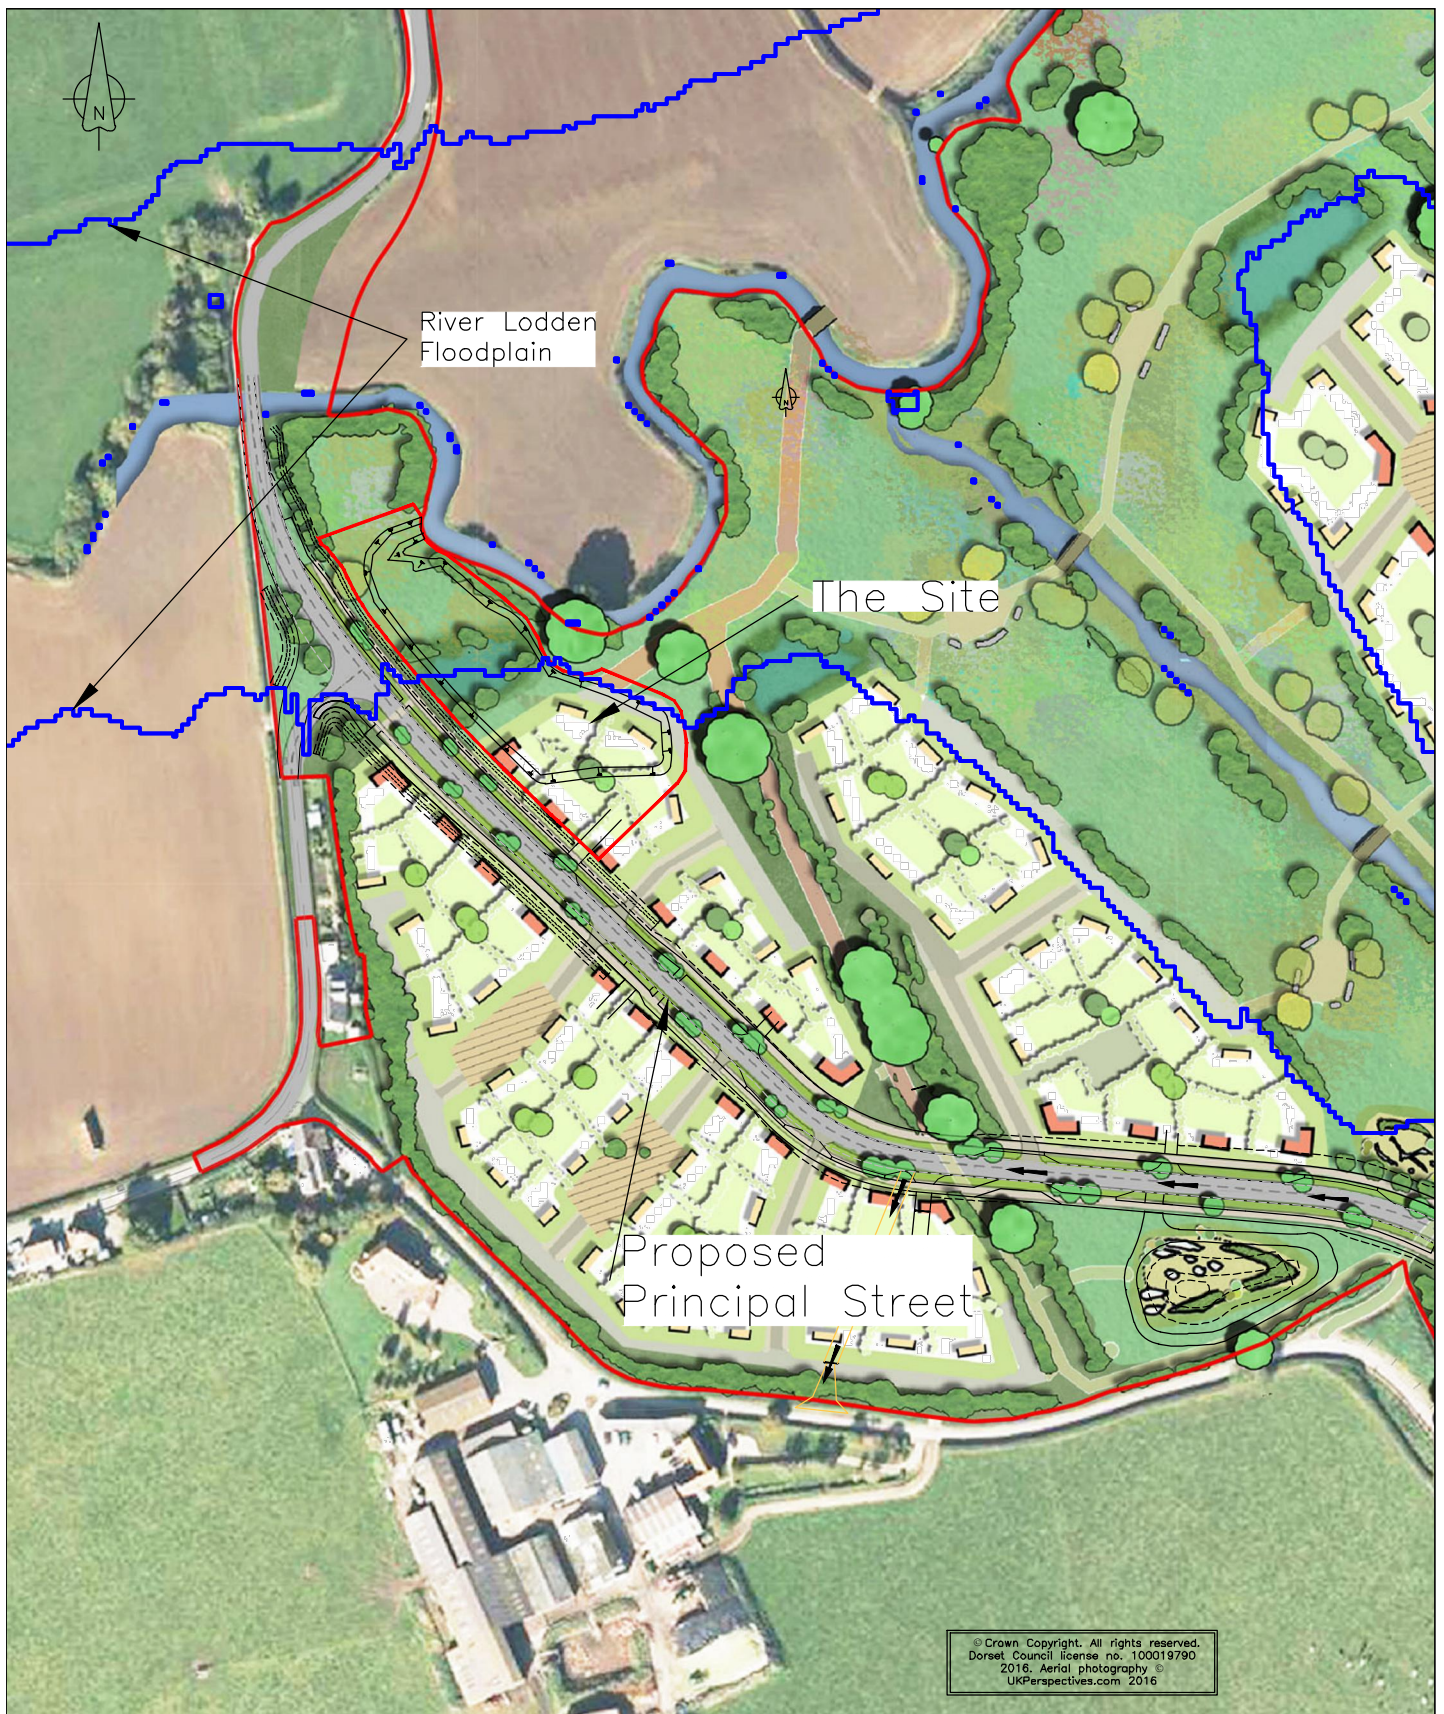

	Project Title			Orig	24Nov20	—	PLH
	GILLINGHAM PRINCIPAL STREET						
DORSET HIGHWAYS Matthew Piles Economic Growth and Infrastructure	Drawing Title			Rev	Date	Issue / Remarks	Checked
	FLOODPLAIN COMPENSATION AREA WITH DEVELOPMENT MASTERPLAN						
	Scale (A4 Size)	Drawn	Date	Drawing Status			
1/2500	PLH	24 Nov 2020	Planning Application				
Drawing Number							
HI1177/82/03/Orig							