




GENERAL NOTES:  
1. This drawing is the copyright of Kenn Scaddan Associates Ltd and may not be copied, altered or reproduced in any form or passed on to a third party without written consent. If in doubt ASK.  
2. This drawing has been produced as a guide, and is subject to further detailed information being provided, including but not limited to a full topographical survey, service enquires and an arboriculture study.

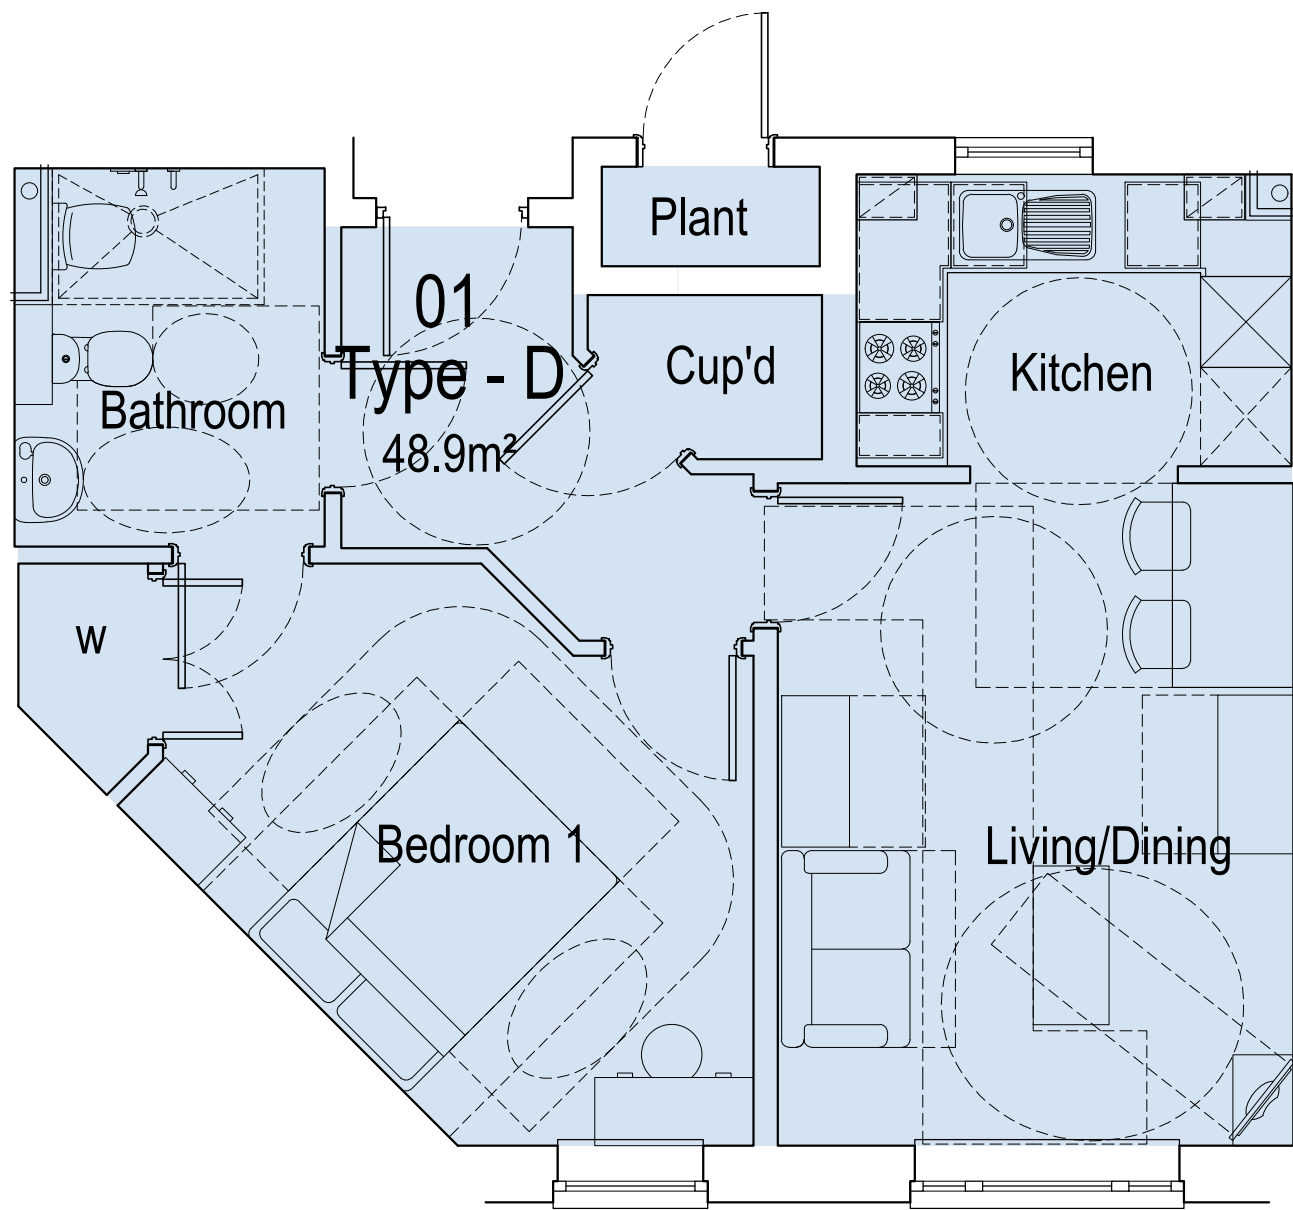


FLAT TYPE - D

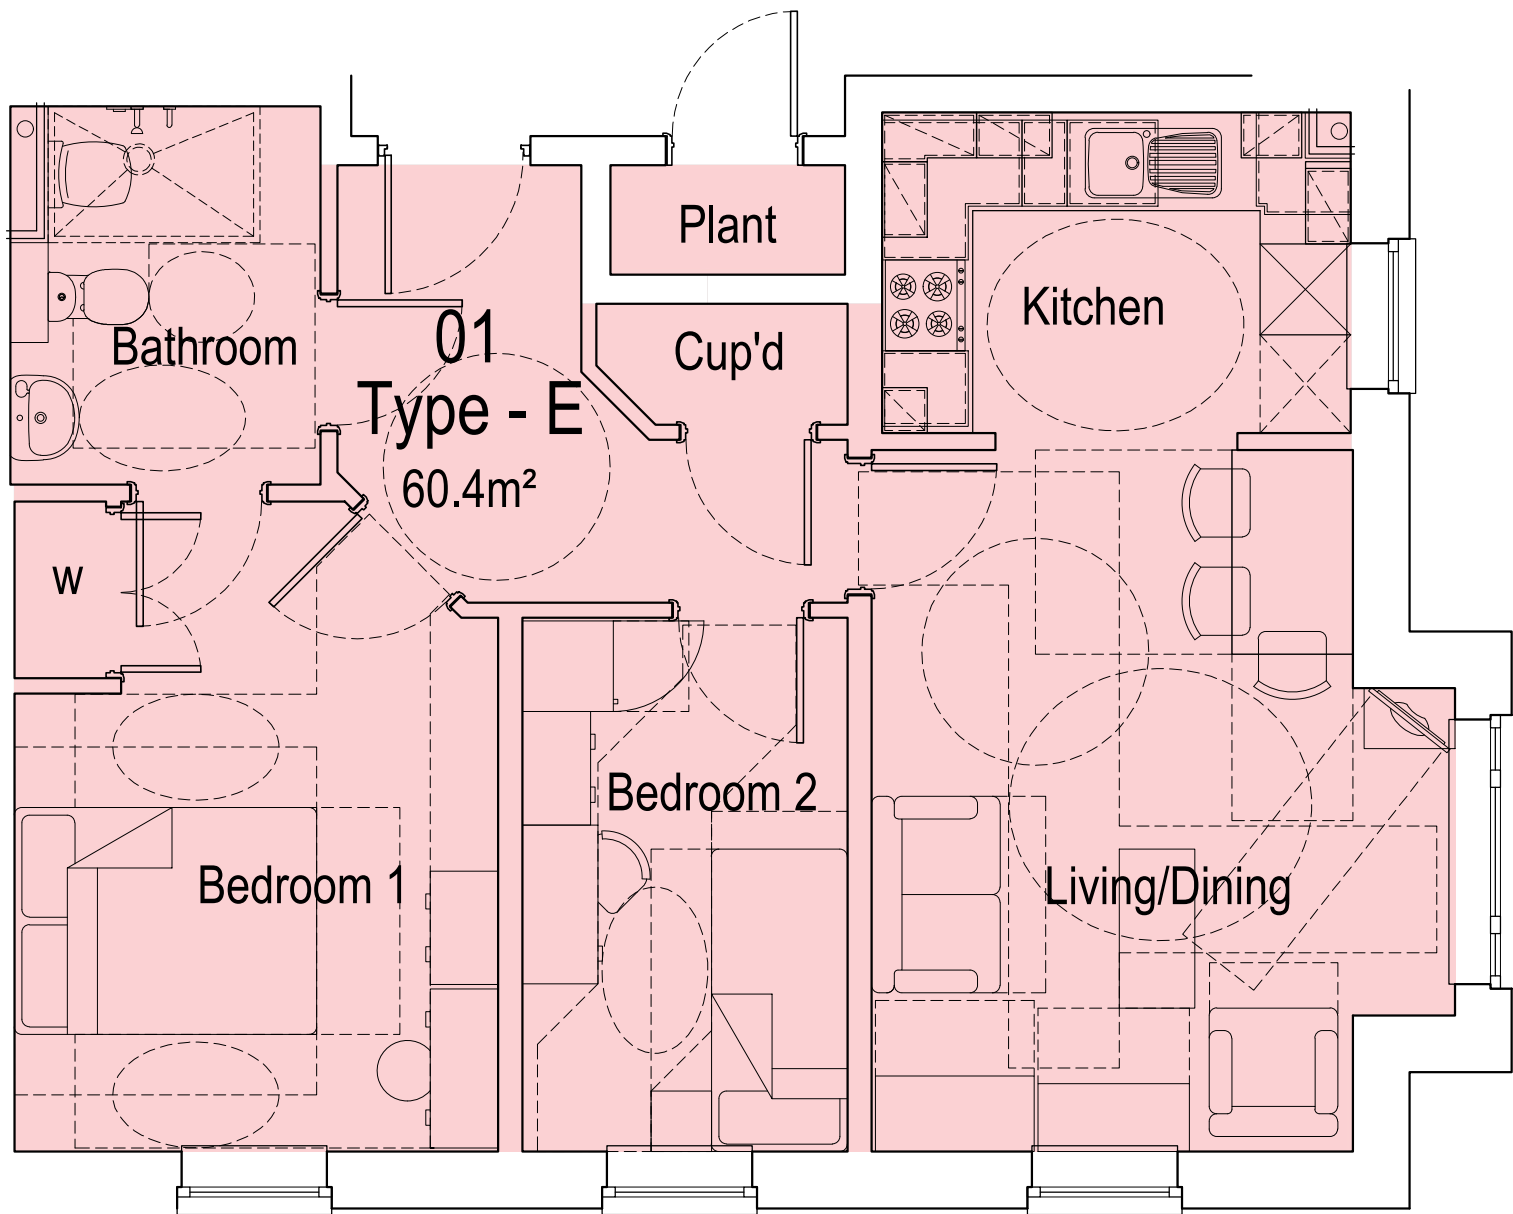

FLAT TYPE - E

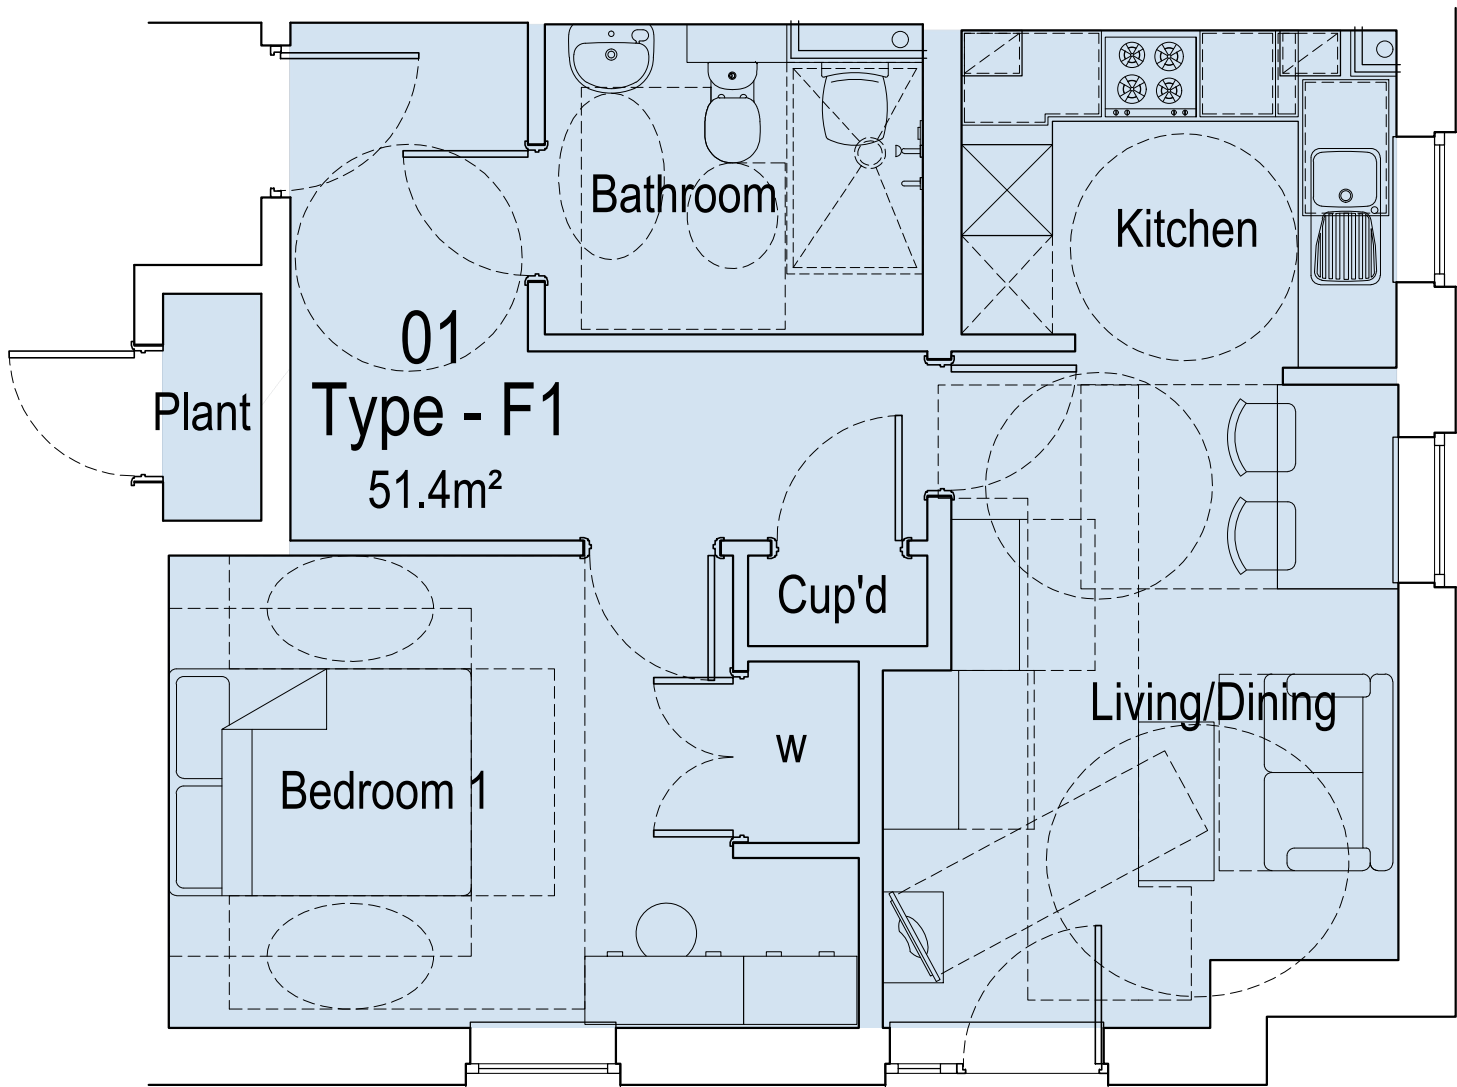

FLAT TYPE - F1

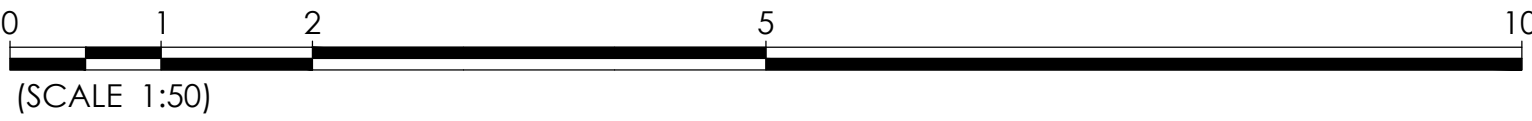

C	12.06.19	Updated to suit clients comments	SS	DK
B	31.05.19	Updated to suit clients comments	SS	DK
A	17.05.19	First issue	SS	DK

REV	DATE	DESCRIPTION	REV BY	CKD BY
-----	------	-------------	--------	--------

CLIENT



PROJECT  
St Martins Extra Care,  
Queen St,  
Gillingham

DRAWING TITLE  
Flat Type Plans - 2 of 2

DRAWING STATUS		SCALE
PRELIMINARY		1:50 @ A1
PROJECT NO.   DRAWING NO.	REVISION	DRAWN BY
1182 PD-105	C	SS

