



Christchurch and East Dorset Local Plan Review

Regulation 18 (1) Responses to the Consultation on the Scope of Local Plan


Summary mapping by Response 'Comment ID' Number

East Dorset Sites – Part 2



Prepared by Christchurch Borough Council and
East Dorset District Council

February 2017

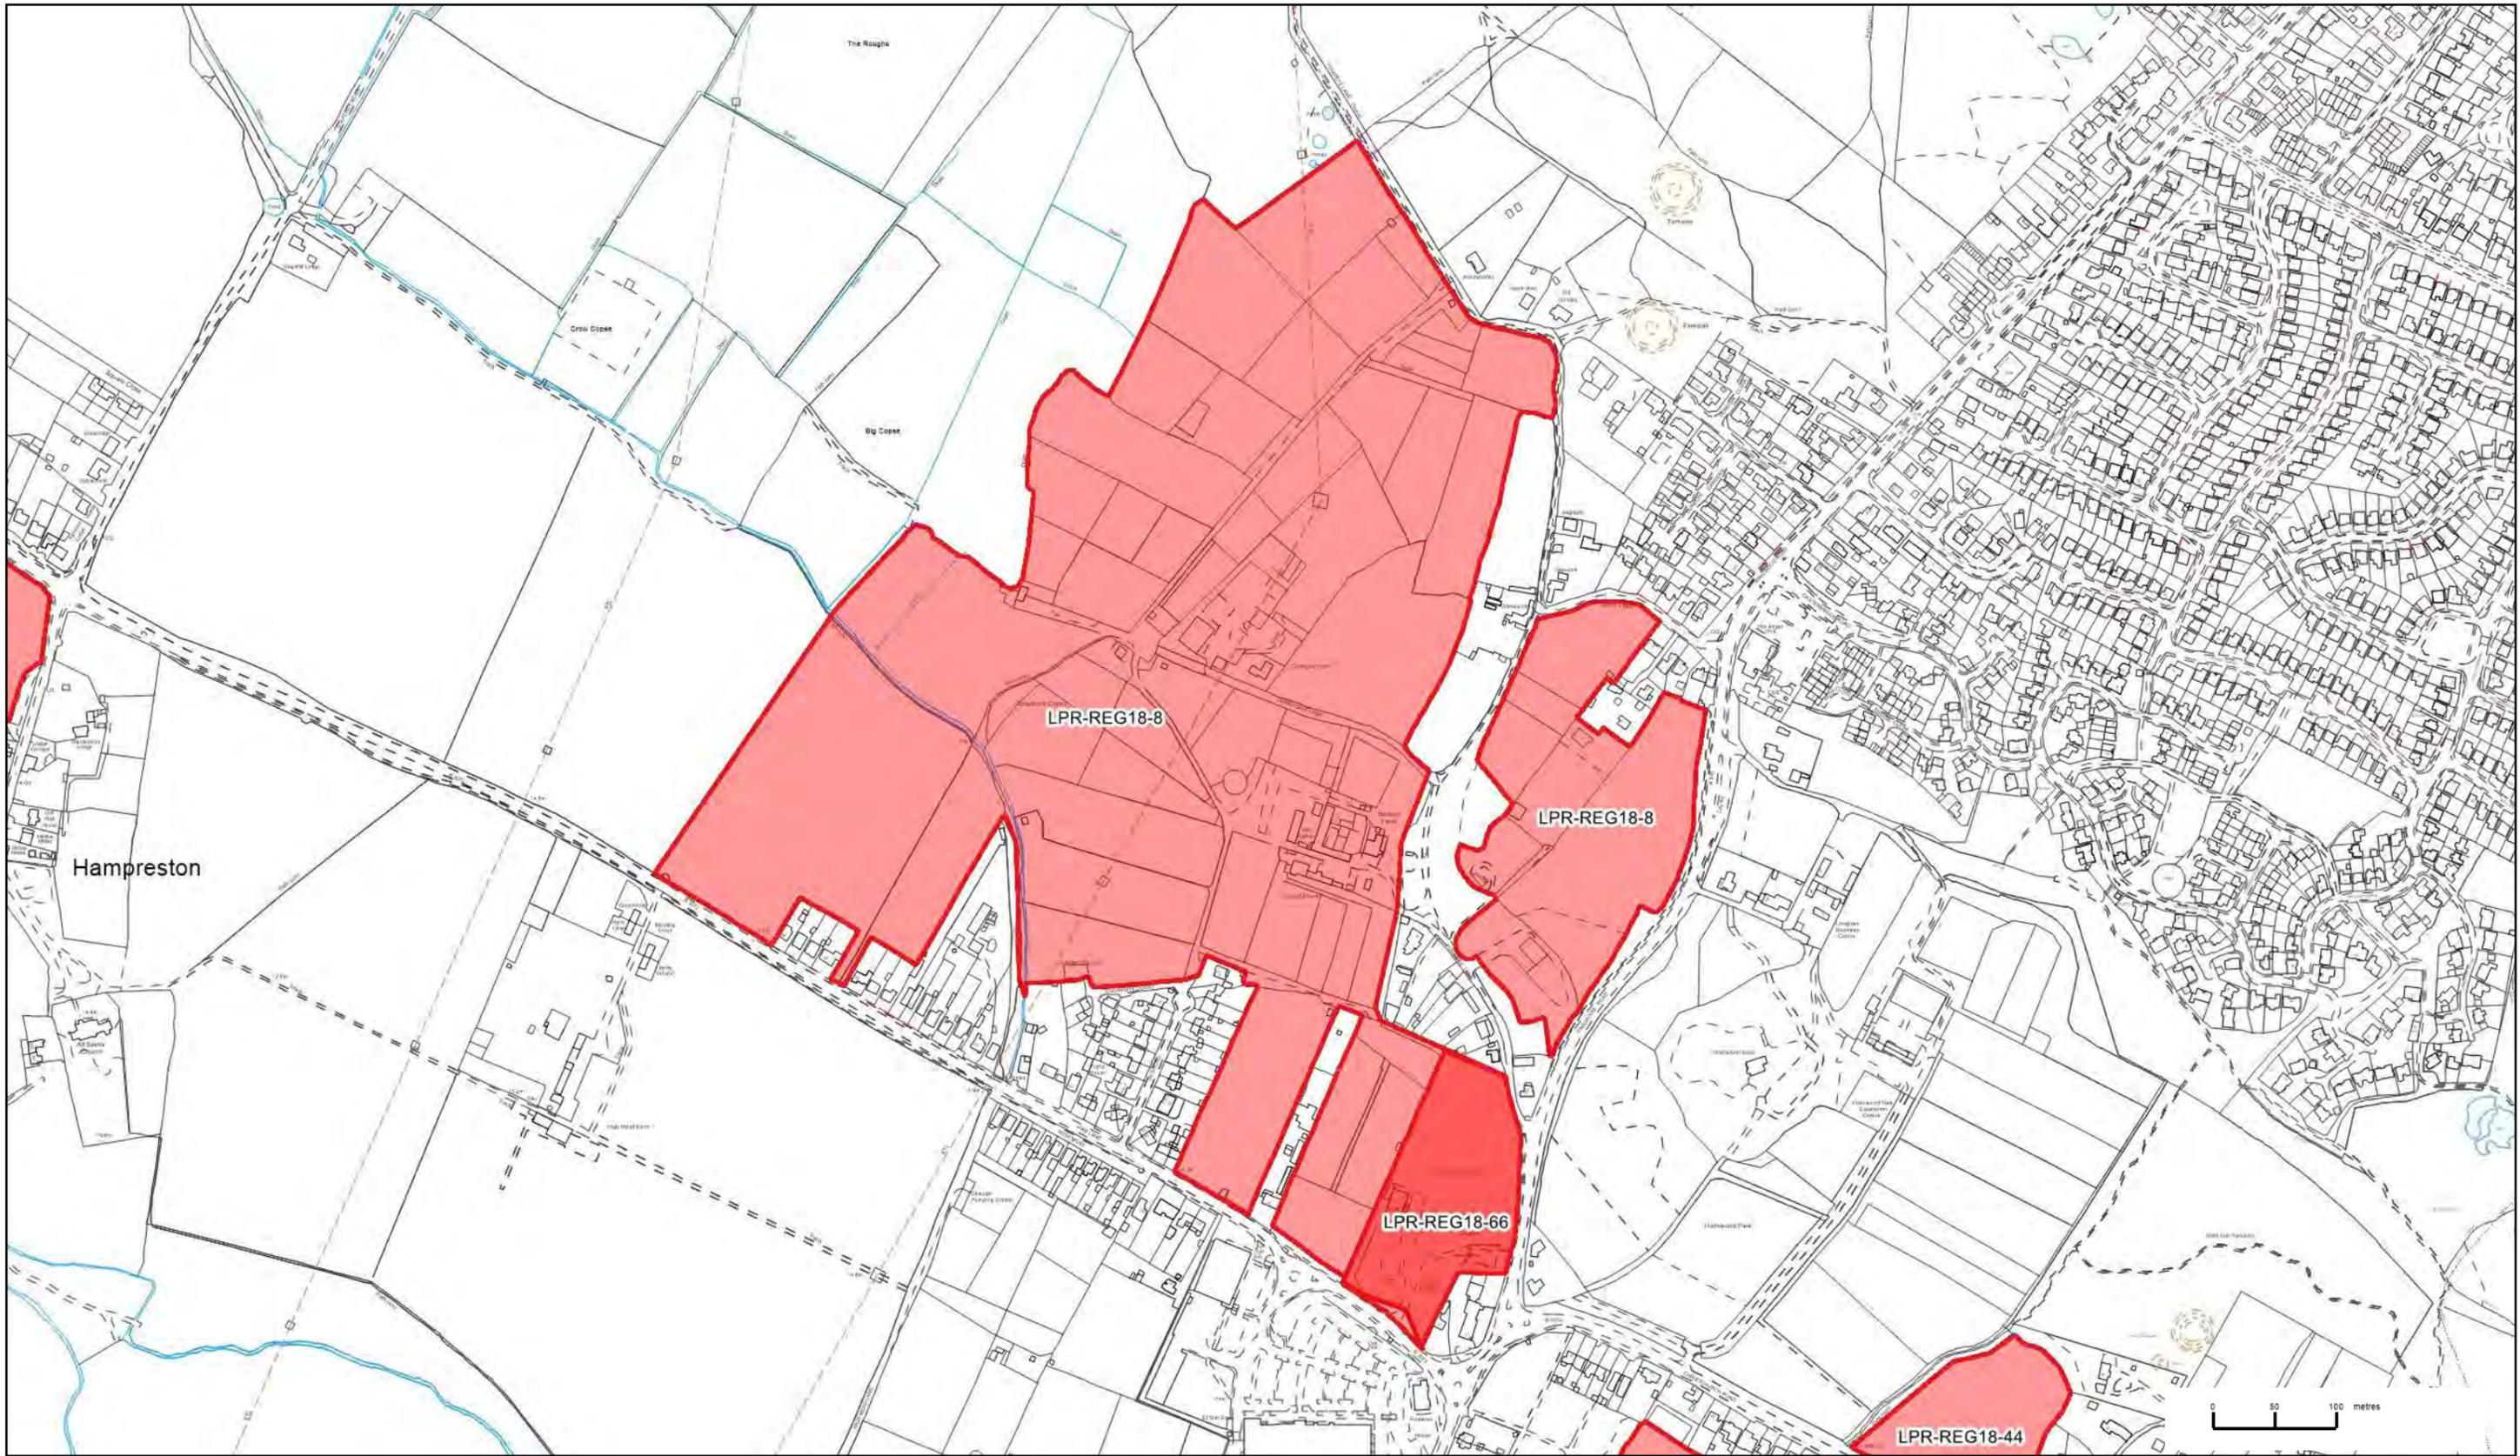

Local Plan Review Regulation 18 Submitted Site
East Dorset Map 20 Longham

- LPRReviewSiteSubmissions
- LP Designations
- CBC and EDDC Boundary

Scale: 1:5000 @ A3
 Date: 16 February 2017
 Creator: Planning Policy

This map is produced from Ordnance Survey material with the permission of Ordnance Survey on behalf of the Controller of Her Majesty's Stationery Office (c) Crown Copyright. Unauthorised reproduction infringes Crown copyright and may lead to prosecution or civil proceedings.

Christchurch Borough Council. Licence: 100024379. 2017
 East Dorset District Council. Licence: 100024319. 2017





Local Plan Review Regulation 18 Submitted Site
 East Dorset Map 20A Longham




Scale: 1:2000 @ A3
 Date: 02 November 2017
 Creator:

This map is produced from Ordnance Survey material with the permission of Ordnance Survey on behalf of the Controller of Her Majesty's Stationery Office (c) Crown Copyright. Unauthorised reproduction infringes Crown copyright and may lead to prosecution or civil proceedings.

Christchurch Borough Council. Licence: 100024379. 2017
 East Dorset District Council. Licence: 100024319. 2017



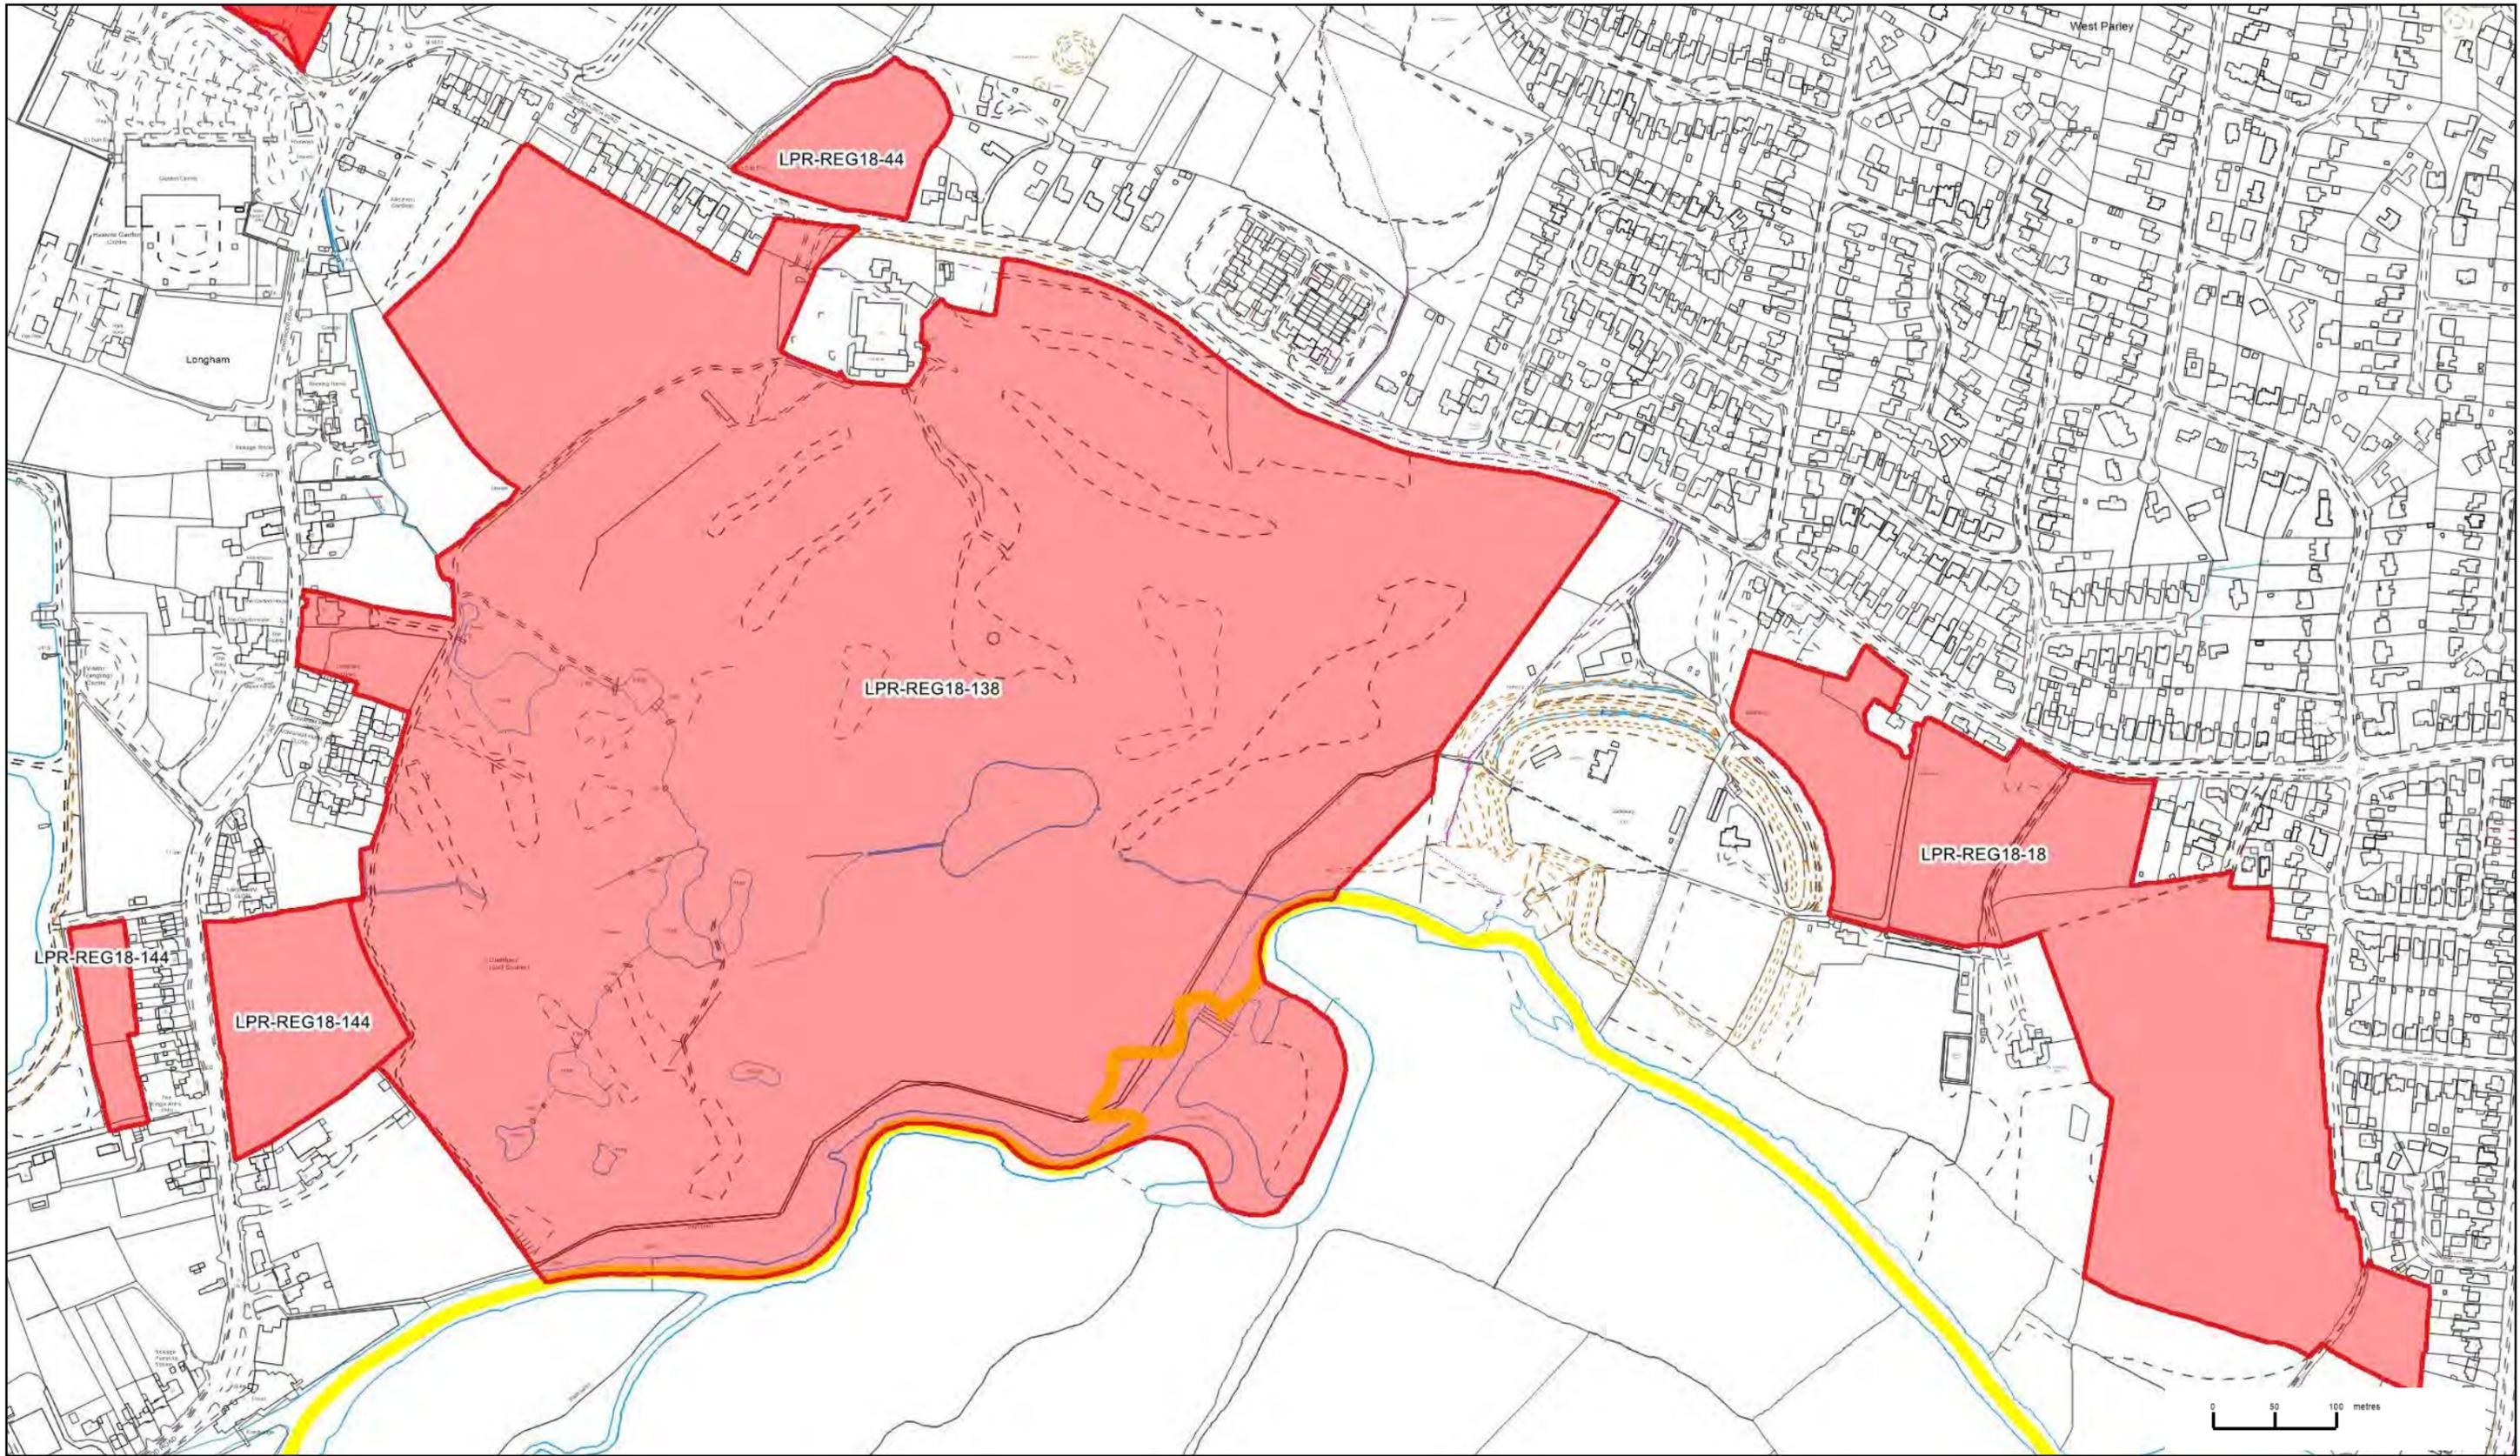

Local Plan Review Regulation 18 Submitted Site
 East Dorset Map 21 Dudsbury Ferndown

- LPRReviewSiteSubmissions
- LP Designations
- CBC and EDDC Boundary



Scale: 1:5000 @ A3
 Date: 16 February 2017
 Creator: Planning Policy

This map is produced from Ordnance Survey material with the permission of Ordnance Survey on behalf of the Controller of Her Majesty's Stationery Office (c) Crown Copyright. Unauthorised reproduction infringes Crown copyright and may lead to prosecution or civil proceedings.

Christchurch Borough Council. Licence: 100024379. 2017
 East Dorset District Council. Licence: 100024319. 2017





Local Plan Review Regulation 18 Submitted Sites
 East Dorset Map 21A West Parley




Scale: 1:2500 @ A3
 Date: 02 November 2017
 Creator:

This map is produced from Ordnance Survey material with the permission of Ordnance Survey on behalf of the Controller of Her Majesty's Stationery Office (c) Crown Copyright. Unauthorised reproduction infringes Crown copyright and may lead to prosecution or civil proceedings.

Christchurch Borough Council. Licence: 100024379. 2017
 East Dorset District Council. Licence: 100024319. 2017



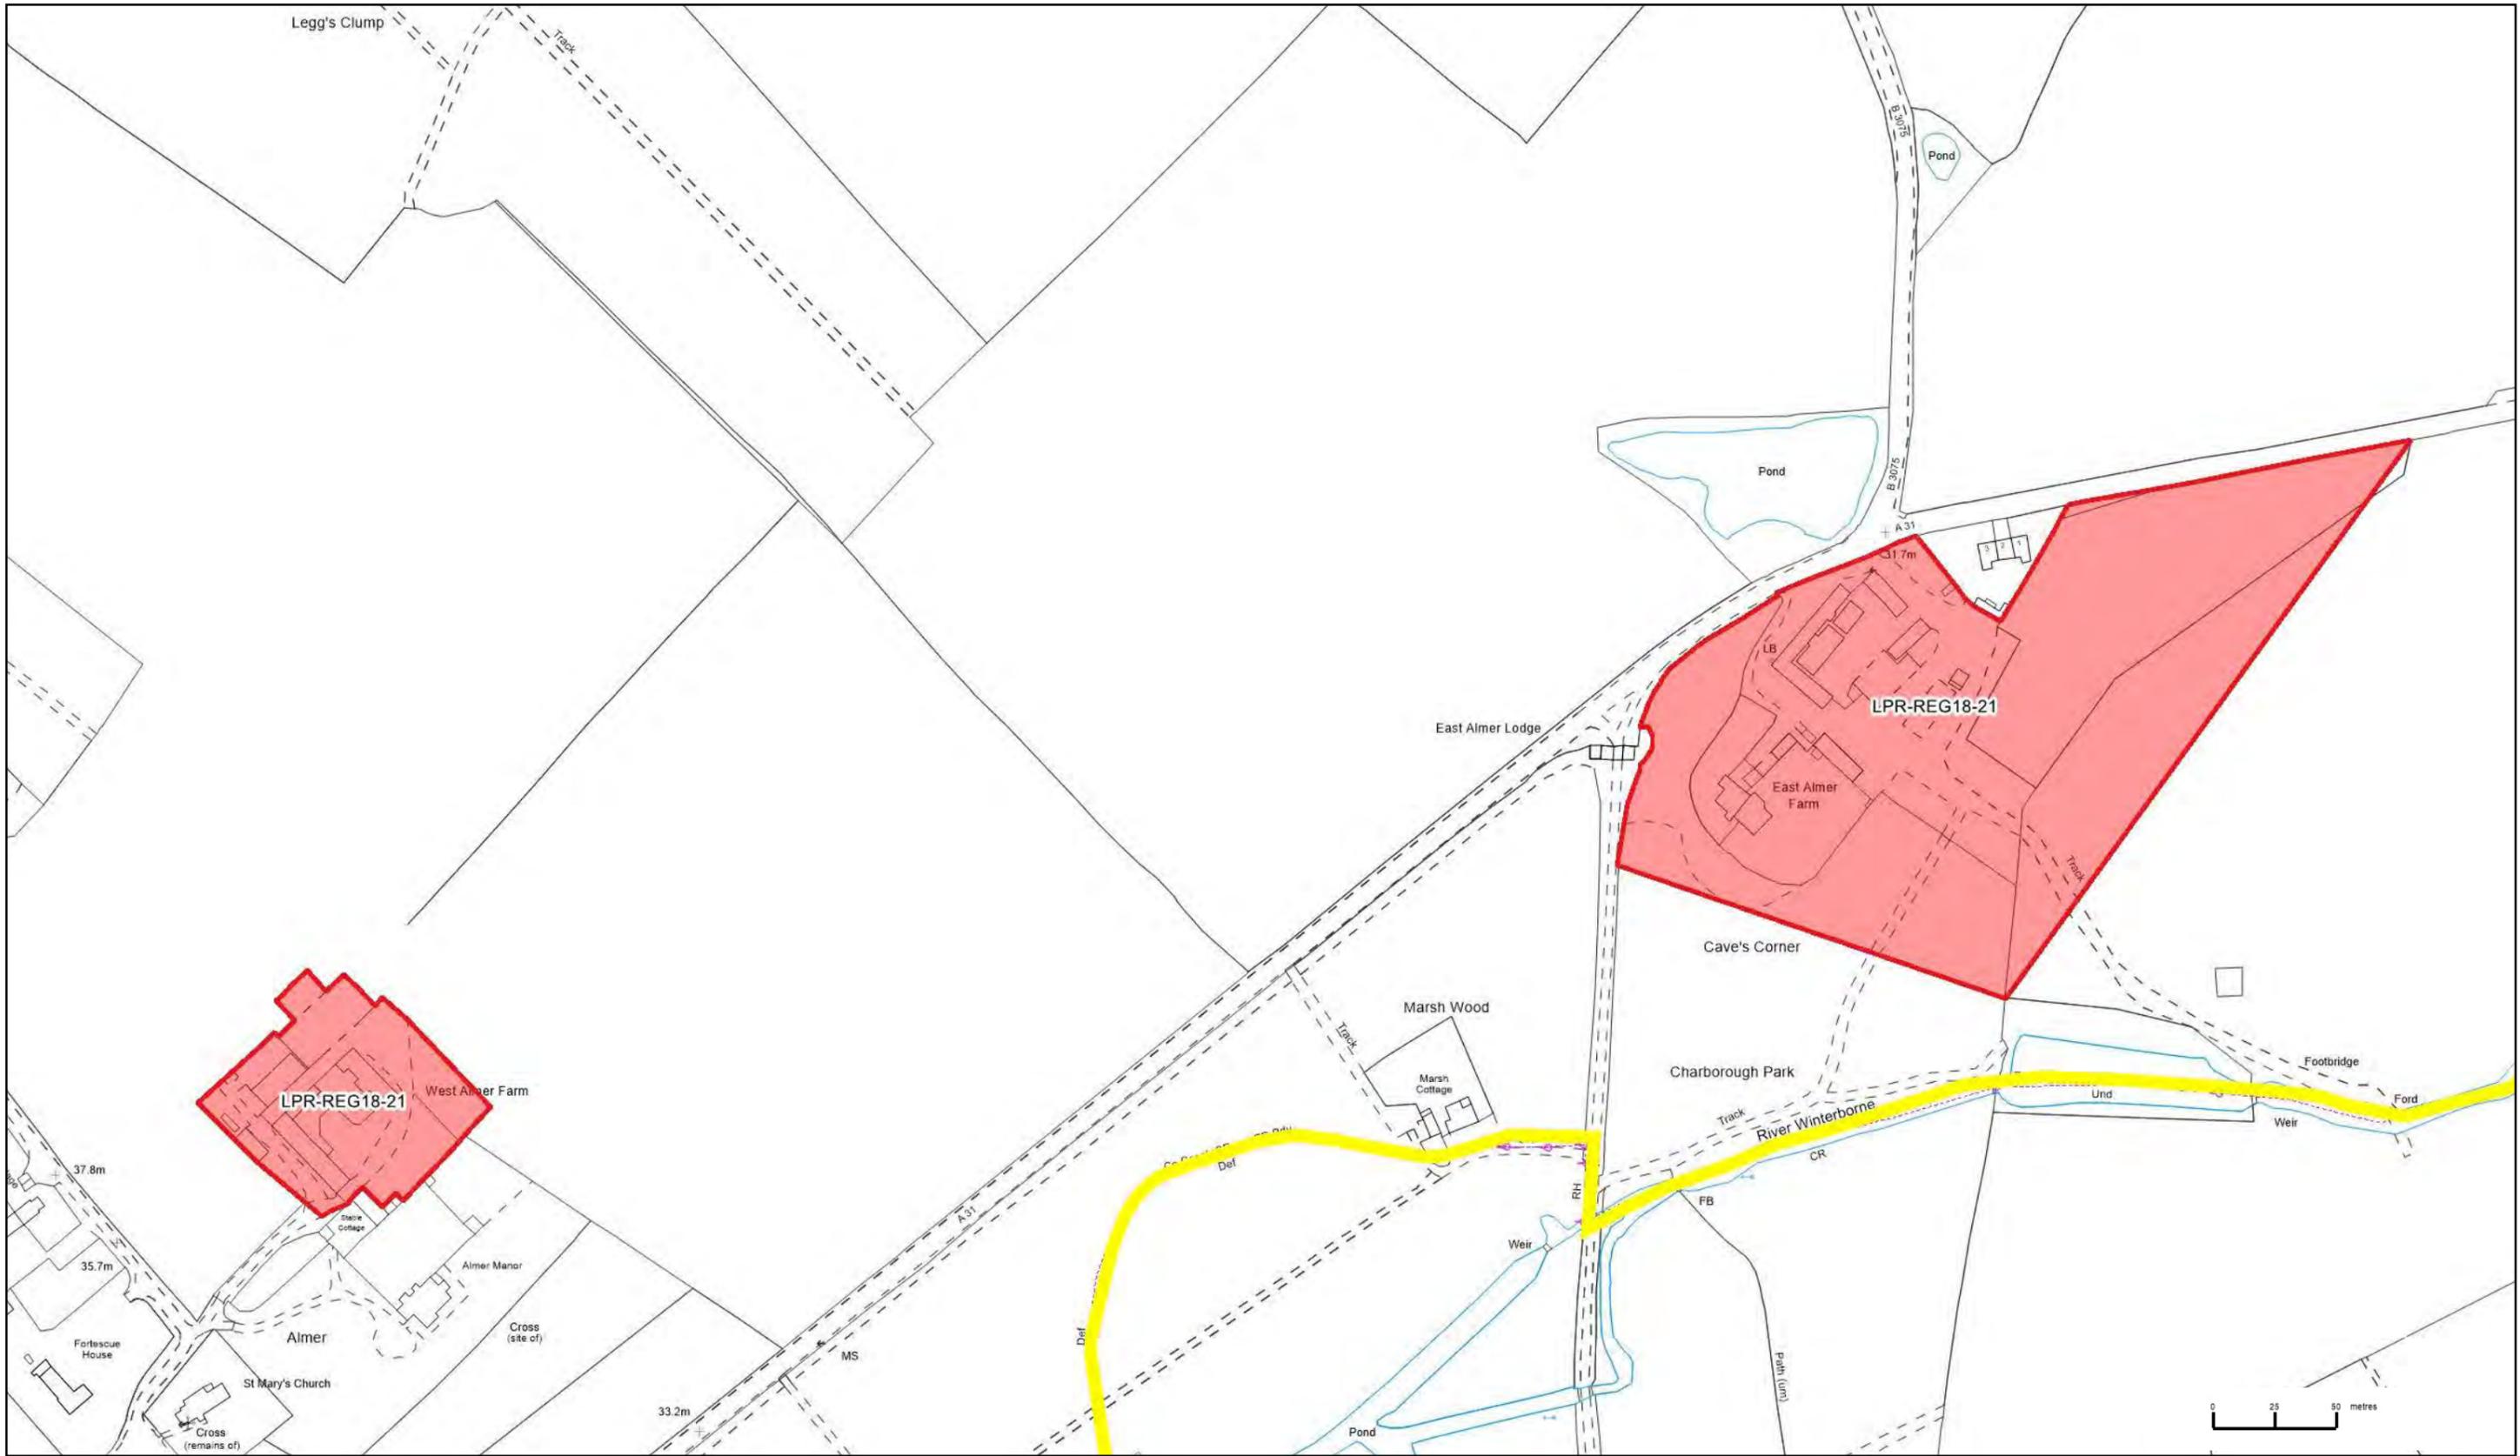

Local Plan Review Regulation 18 Submitted sites
East Dorset Map 22 Charborough Estate

- LPRReviewSiteSubmissions
- CBC and EDDC Boundary




Scale: 1:2500 @ A3
 Date: 23 February 2017
 Creator: Planning Policy

This map is produced from Ordnance Survey material with the permission of Ordnance Survey on behalf of the Controller of Her Majesty's Stationery Office (c) Crown Copyright. Unauthorised reproduction infringes Crown copyright and may lead to prosecution or civil proceedings.

Christchurch Borough Council. Licence: 100024379. 2017
 East Dorset District Council. Licence: 100024319. 2017



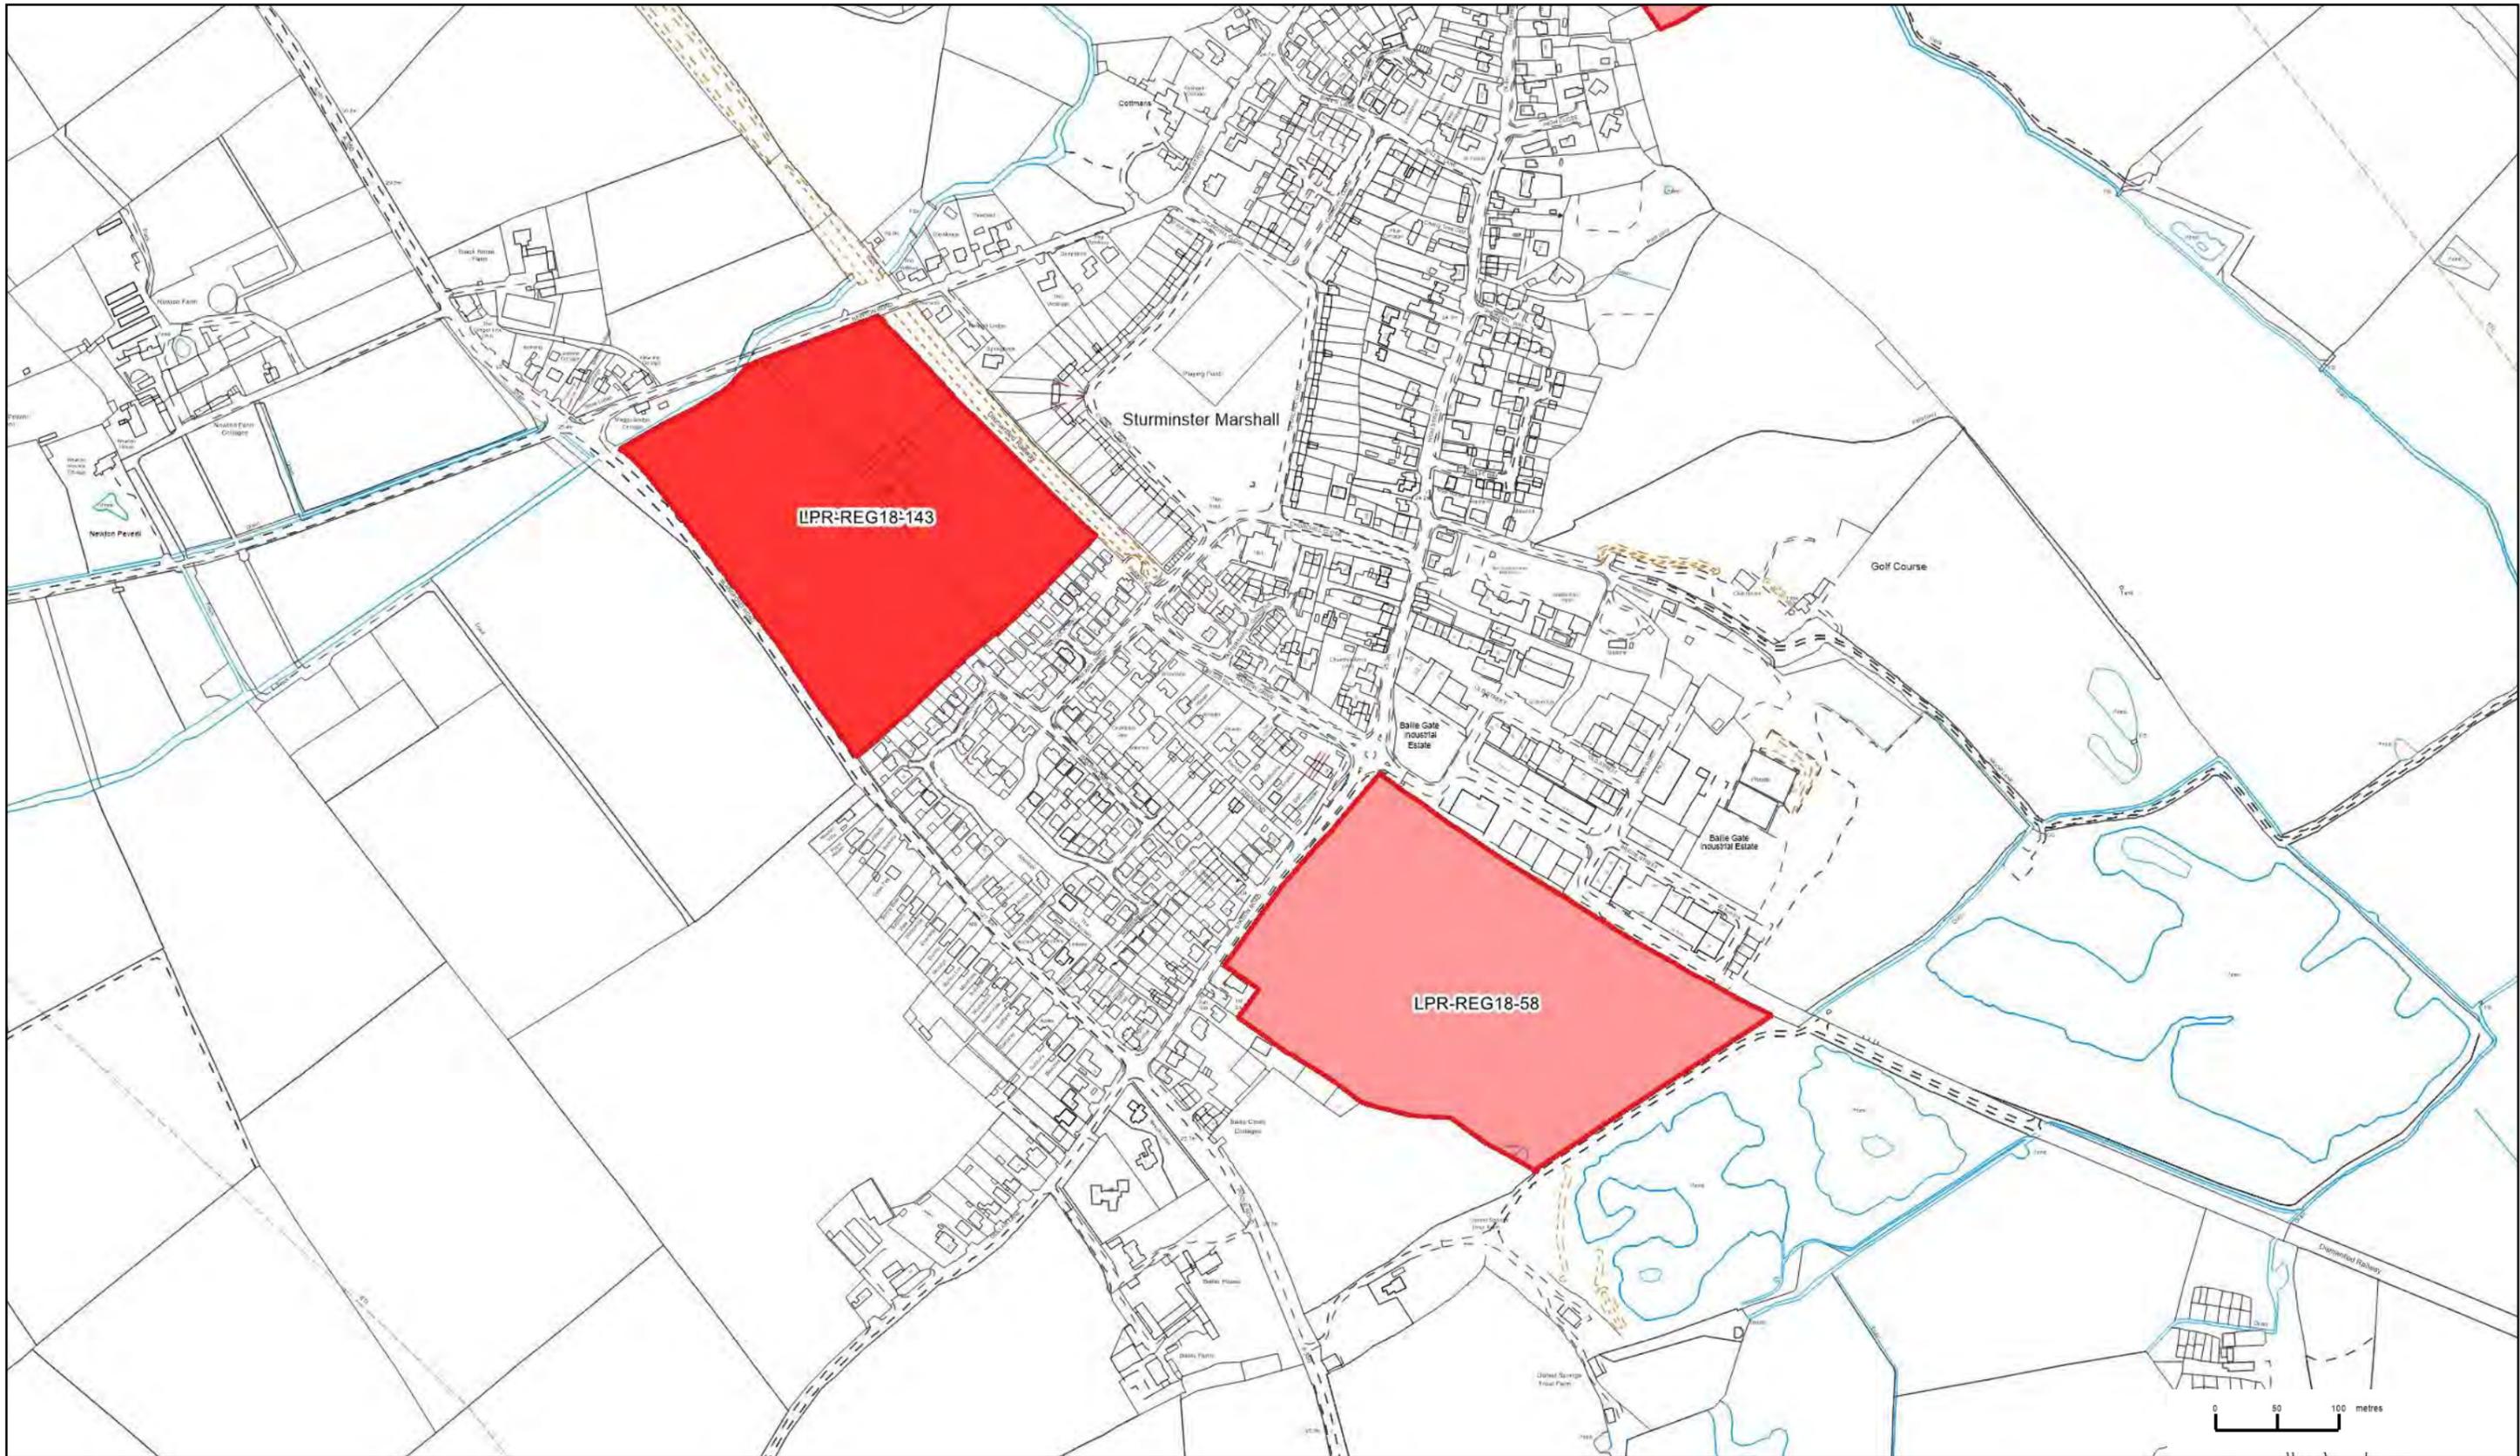

Local Plan Review Regulation 18 Submitted Sites

East Dorset Map 23 Sturminster Marshall

 LPRReviewSiteSubmissions

 CBC and EDDC Boundary



Scale: 1:5000 @ A3


Date: 23 February 2017

Creator: Planning Policy

This map is produced from Ordnance Survey material with the permission of Ordnance Survey on behalf of the Controller of Her Majesty's Stationery Office (c) Crown Copyright. Unauthorised reproduction infringes Crown copyright and may lead to prosecution or civil proceedings.

Christchurch Borough Council. Licence: 100024379. 2017
 East Dorset District Council. Licence: 100024319. 2017



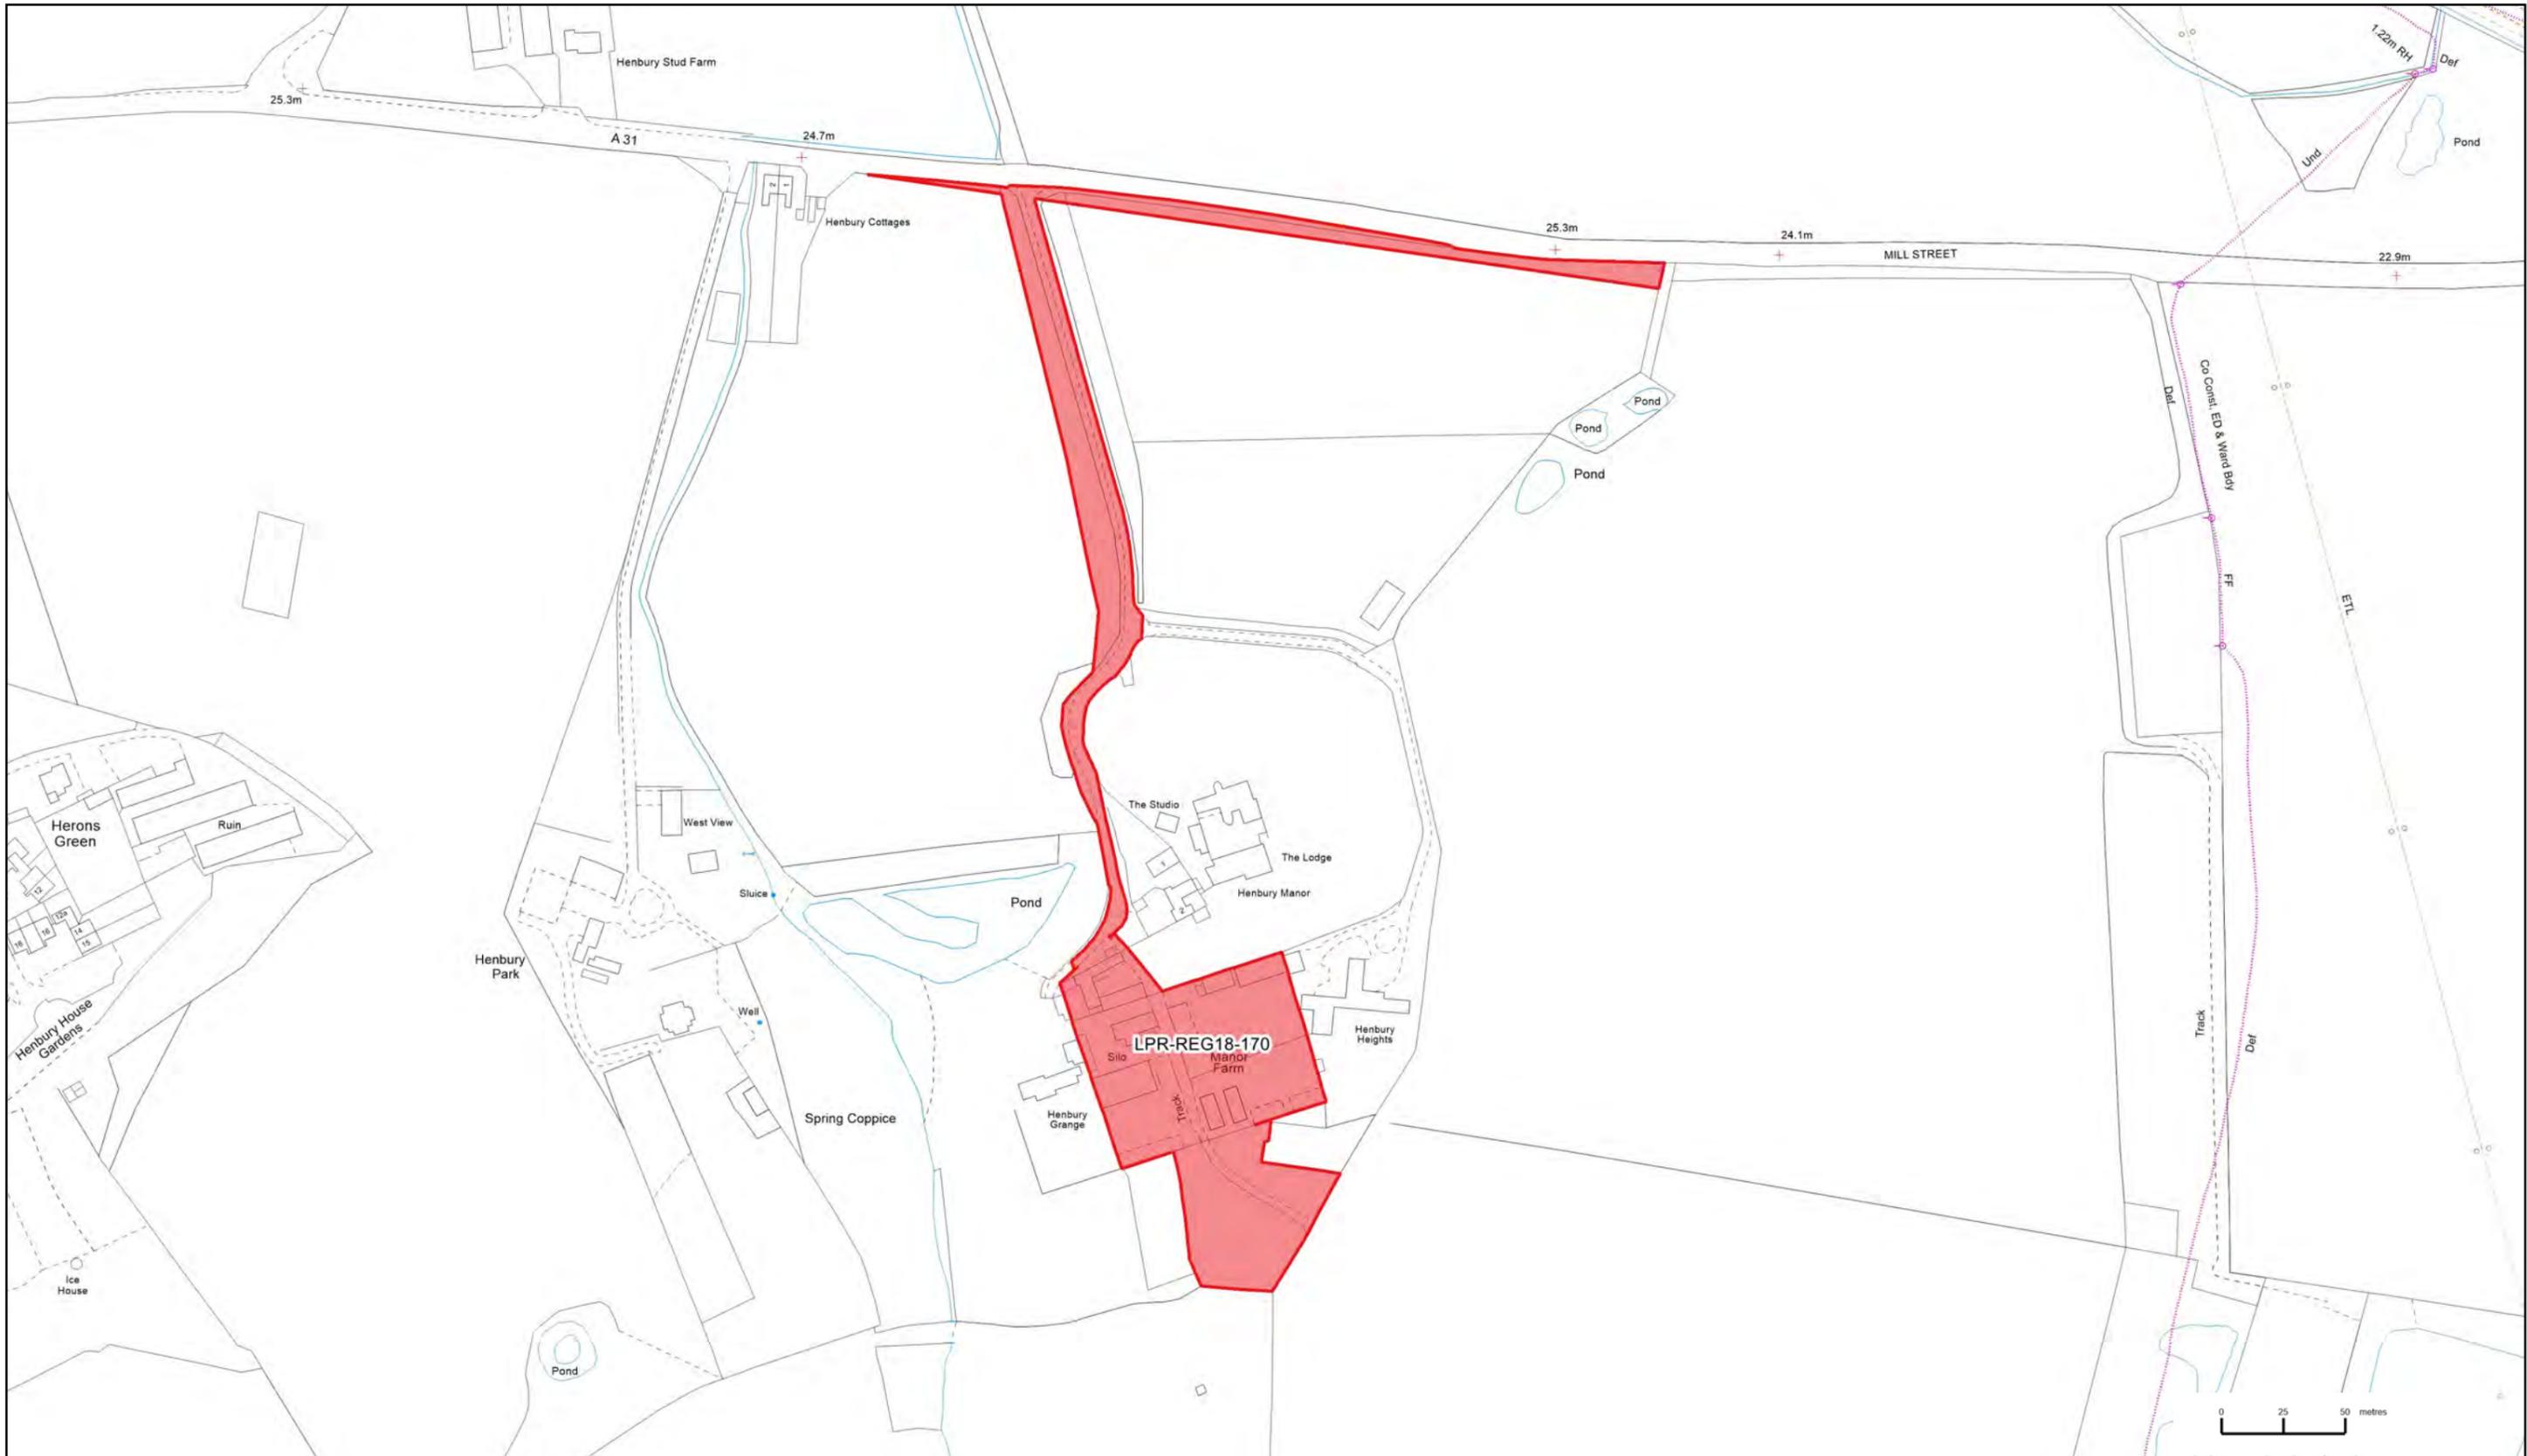

Local Plan Review Regulation 18 Sbmited Site
 East Dorset Map 23A Sturminster Marshall




Scale: 1:2500 @ A3
 Date: 02 November 2017
 Creator:

This map is produced from Ordnance Survey material with the permission of Ordnance Survey on behalf of the Controller of Her Majesty's Stationery Office (c) Crown Copyright. Unauthorised reproduction infringes Crown copyright and may lead to prosecution or civil proceedings.

Christchurch Borough Council. Licence: 100024379. 2017
 East Dorset District Council. Licence: 100024319. 2017



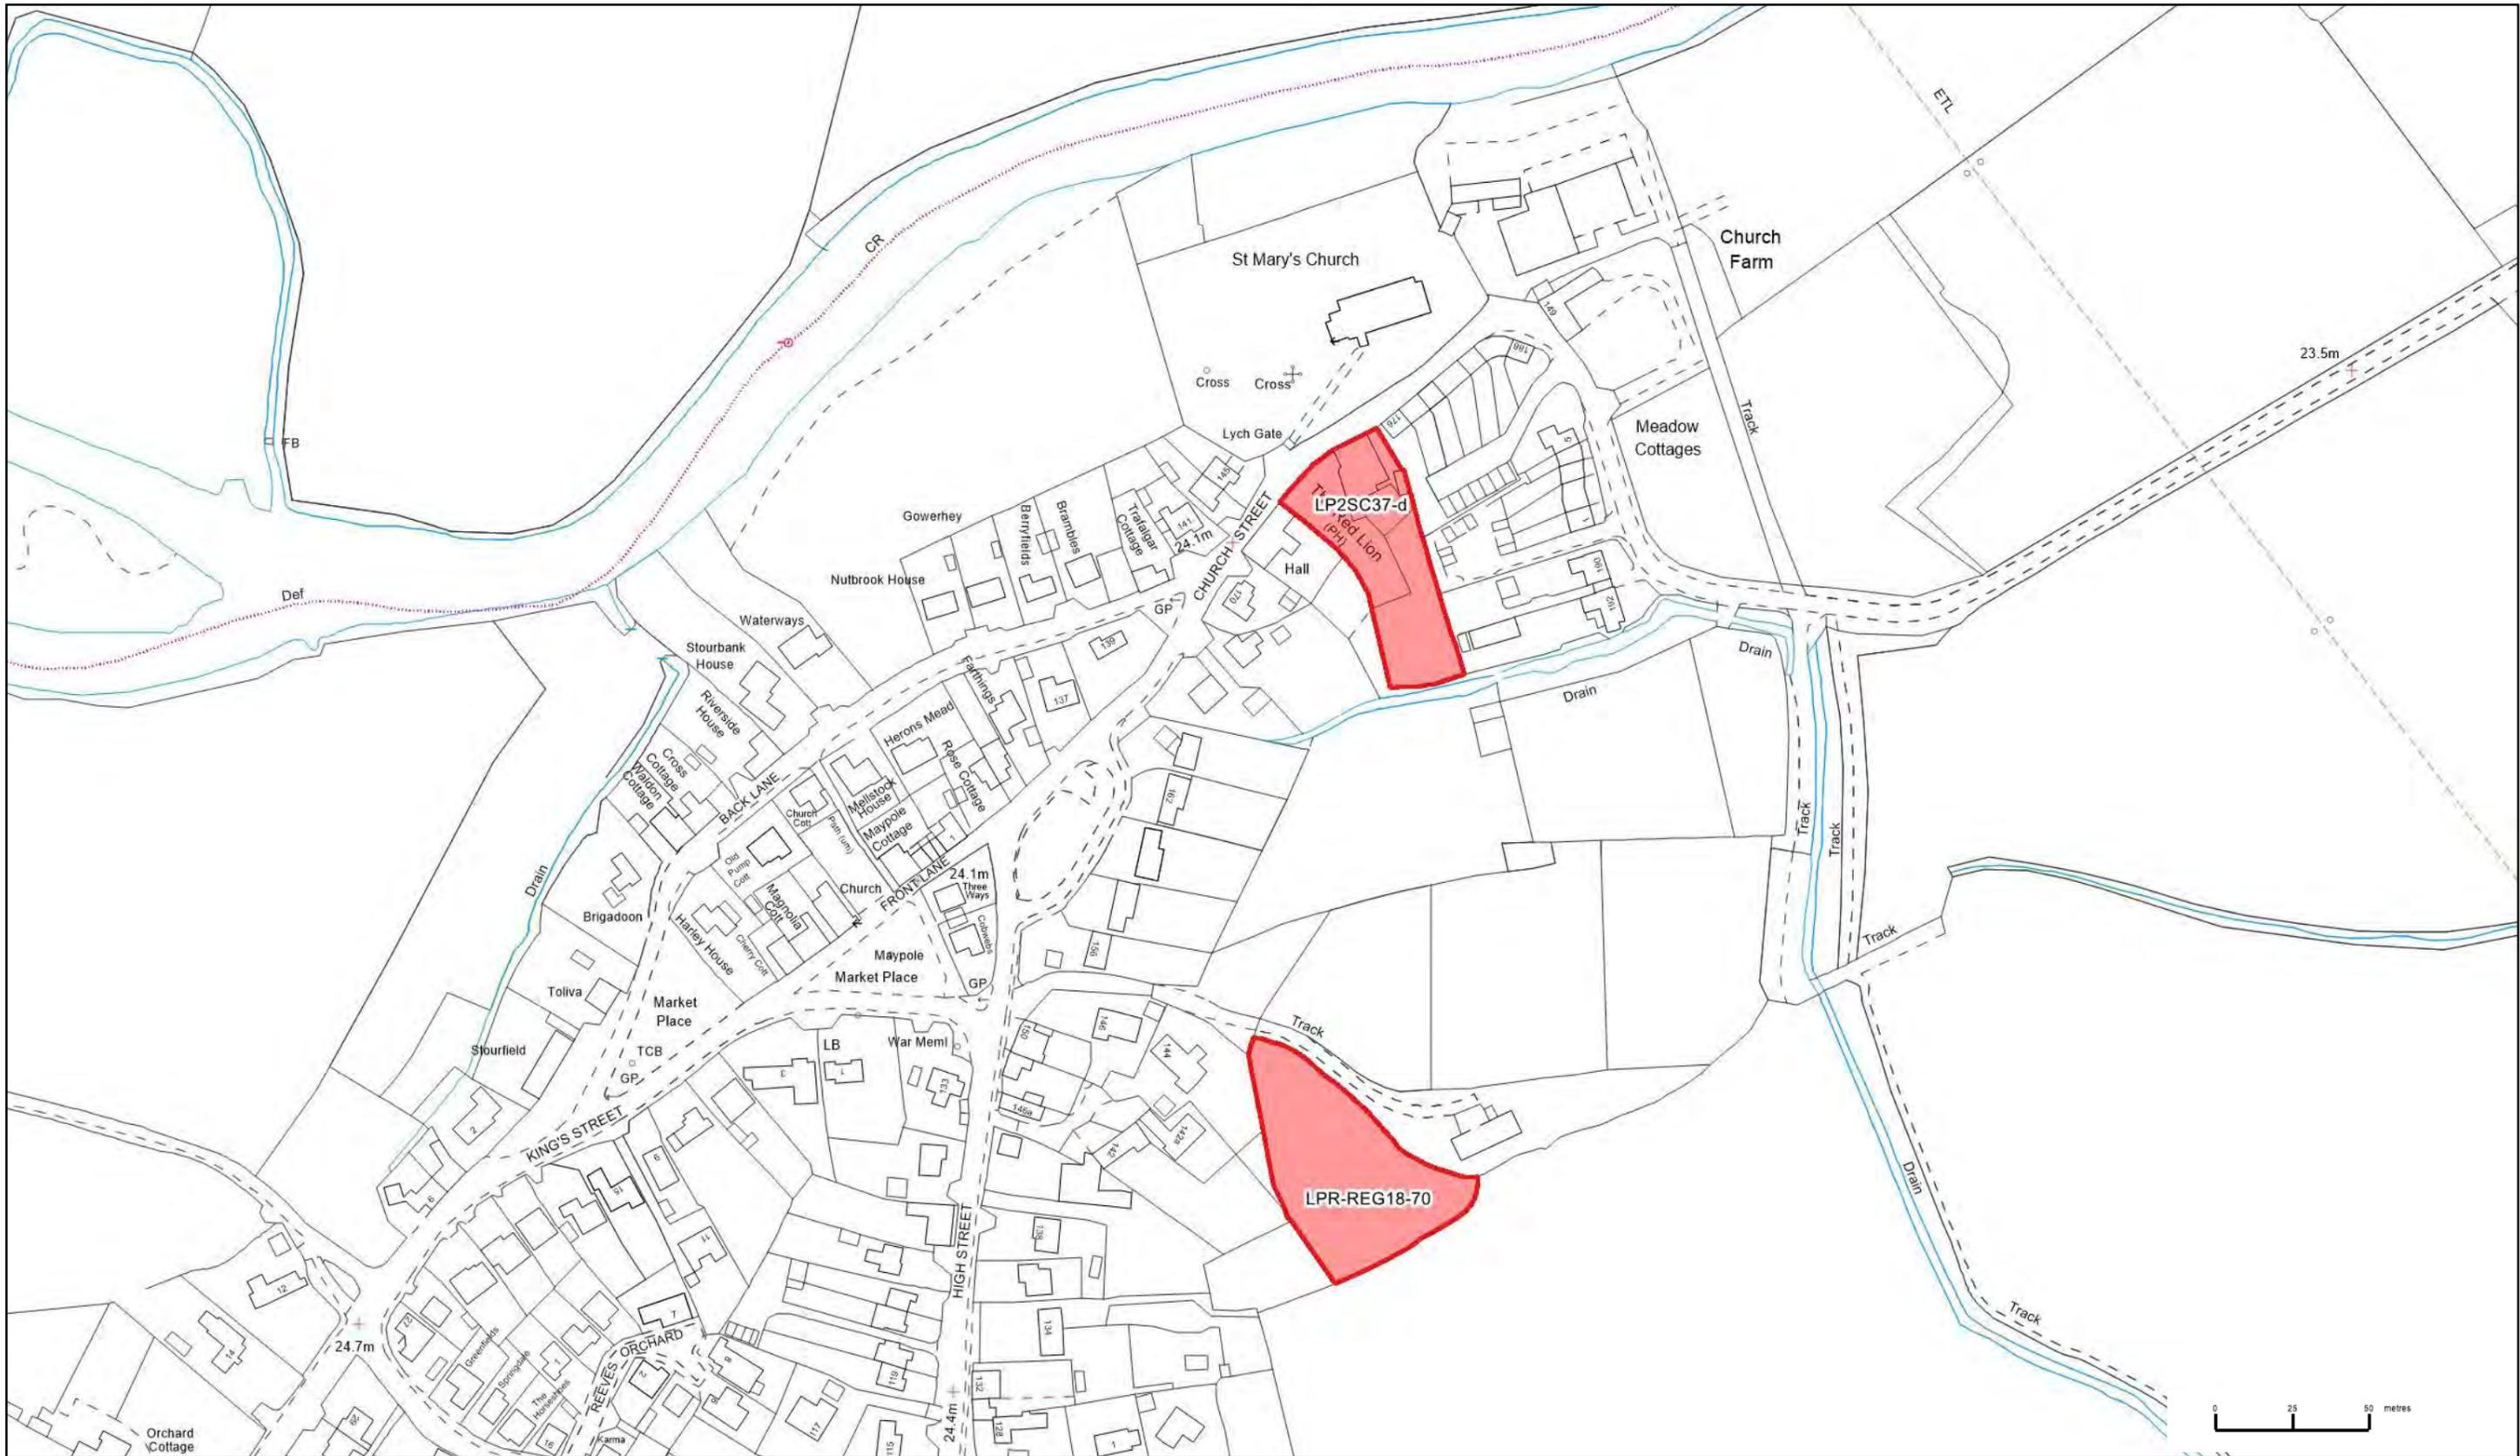

Local Plan Review Regulation 18 Submitted Sites
East Dorset Map 24 High Street Sturminster Marshall

- LPRReviewSiteSubmissions
- CBC and EDDC Boundary




Scale: 1:2000 @ A3
 Date: 23 February 2017
 Creator: Planning Policy

This map is produced from Ordnance Survey material with the permission of Ordnance Survey on behalf of the Controller of Her Majesty's Stationery Office (c) Crown Copyright. Unauthorised reproduction infringes Crown copyright and may lead to prosecution or civil proceedings.

Christchurch Borough Council. Licence: 100024379. 2017
 East Dorset District Council. Licence: 100024319. 2017



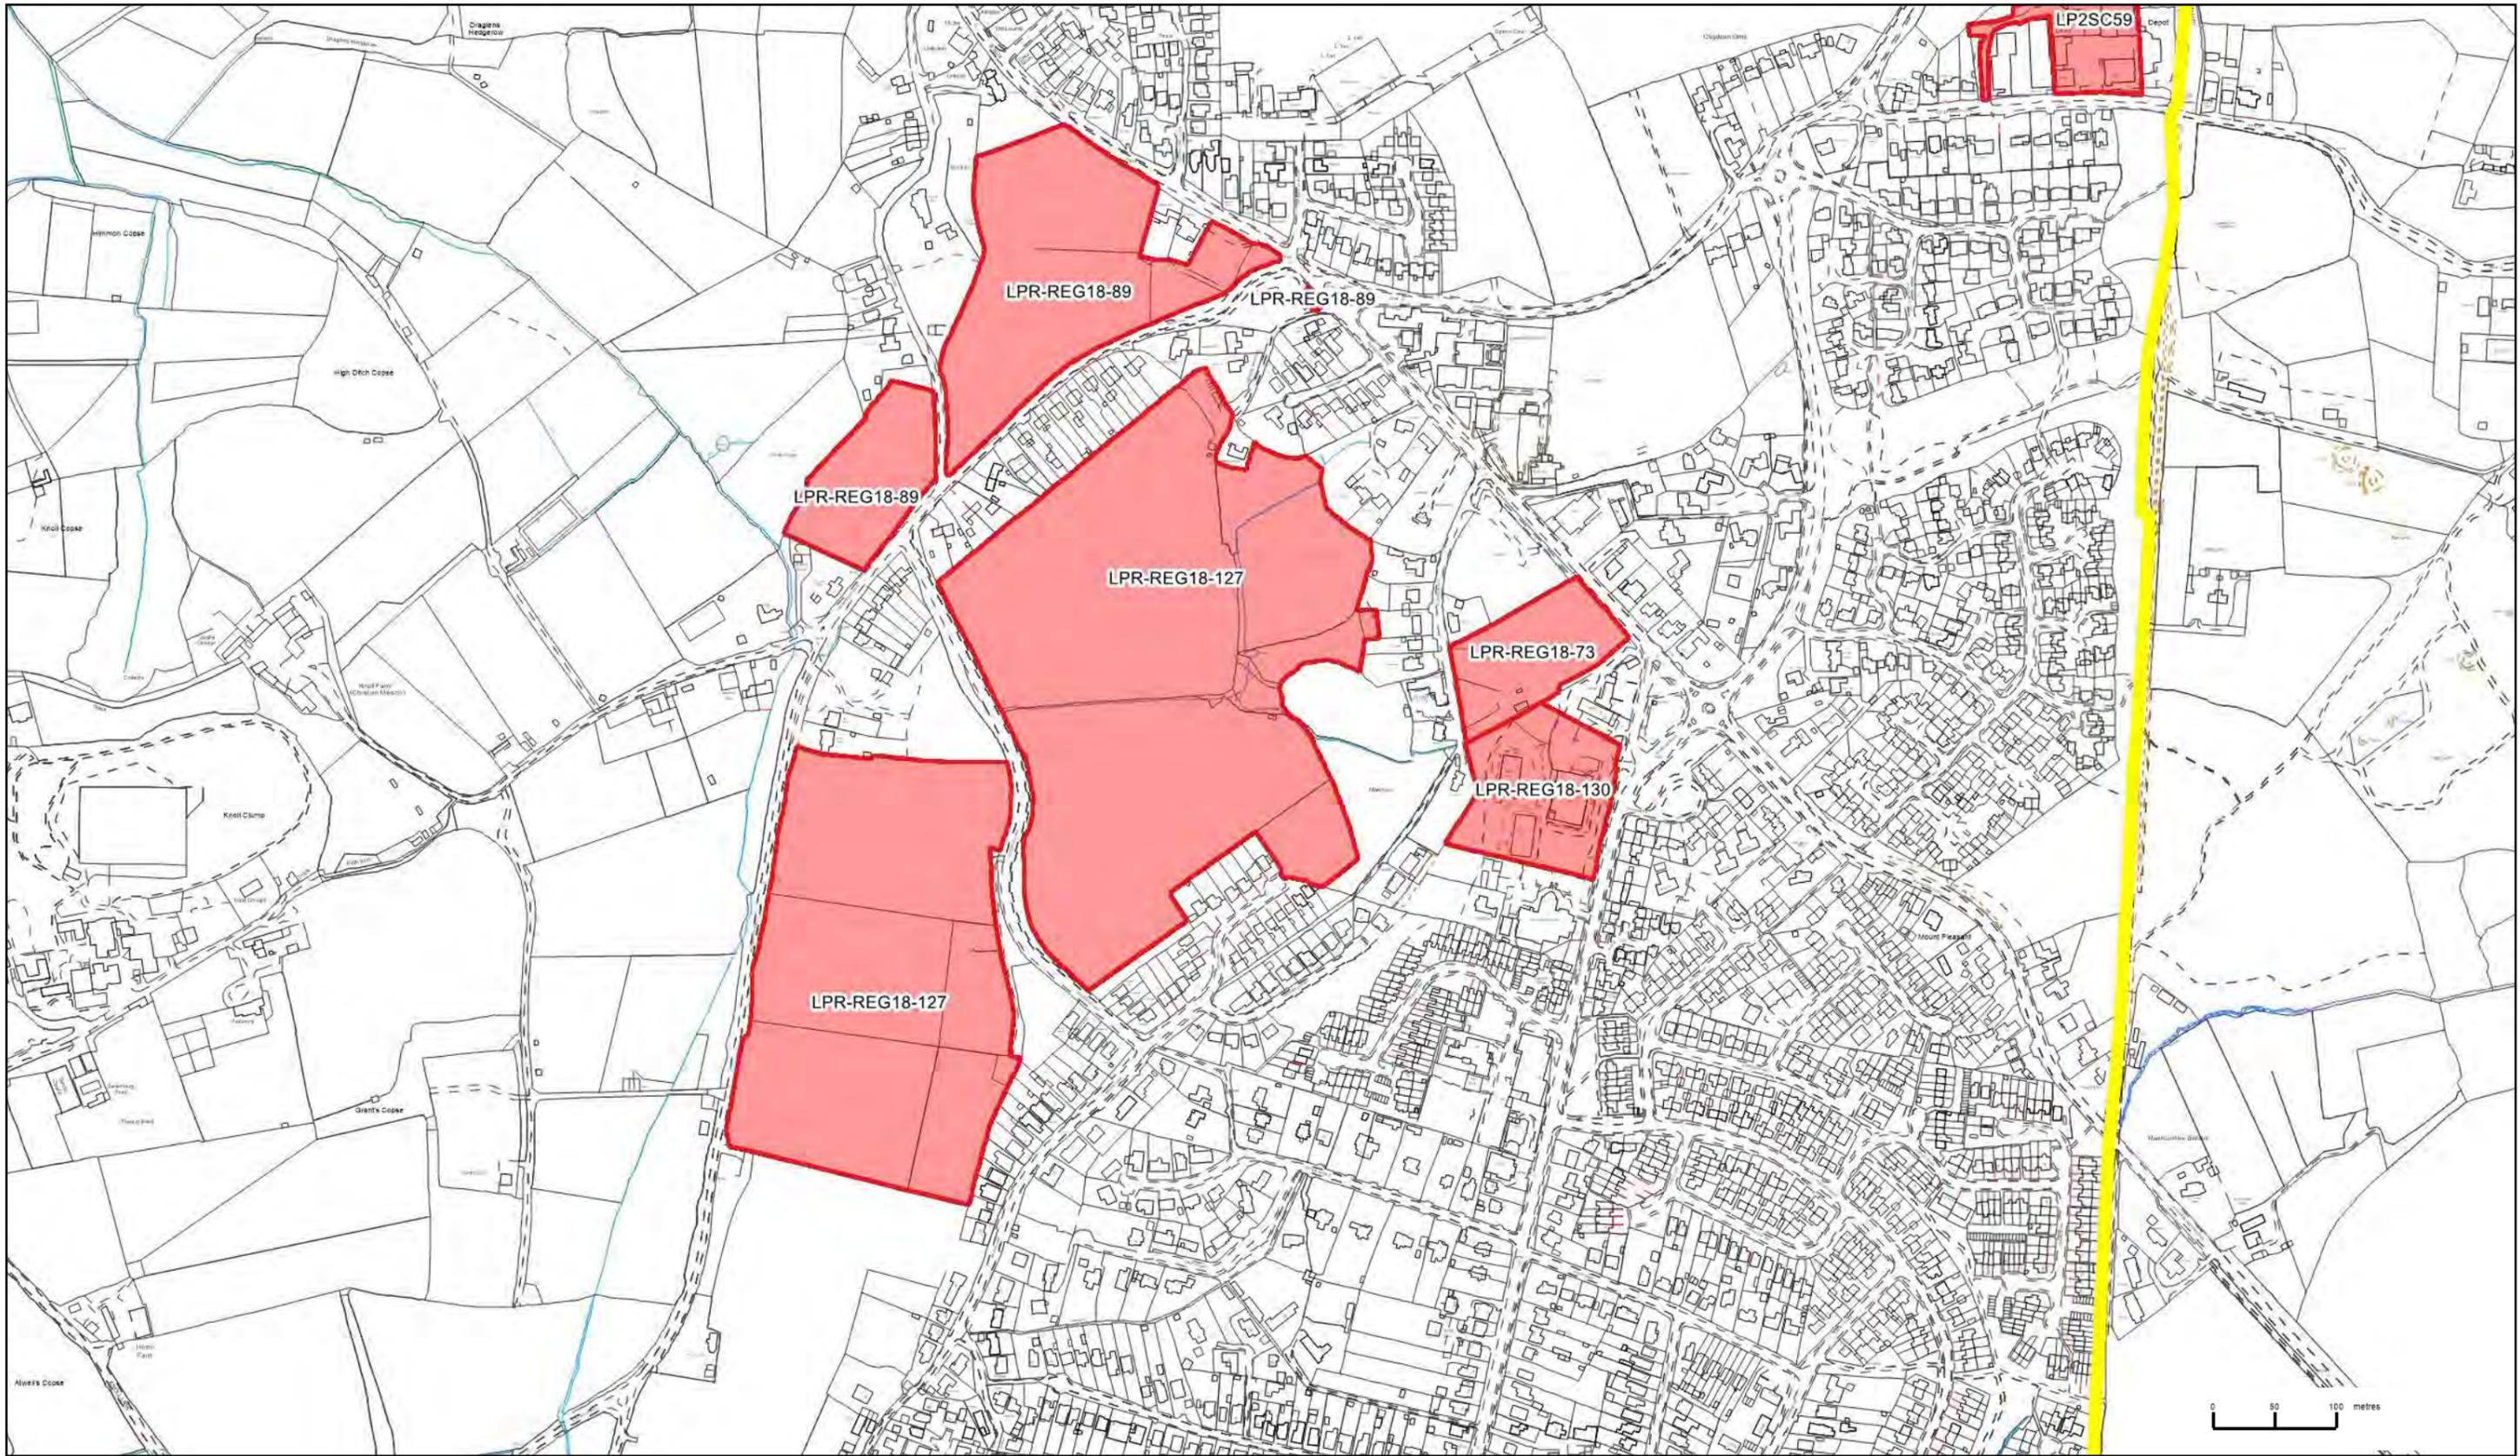

Local Plan Review Regulation 18 Submitted Sites

East Dorset Map 25 Corfe Mullen

- LPRReviewSiteSubmissions
- CBC and EDDC Boundary




Scale: 1:5000 @ A3
 Date: 23 February 2017
 Creator: Planning Policy

This map is produced from Ordnance Survey material with the permission of Ordnance Survey on behalf of the Controller of Her Majesty's Stationery Office (c) Crown Copyright. Unauthorised reproduction infringes Crown copyright and may lead to prosecution or civil proceedings.

Christchurch Borough Council. Licence: 100024379. 2017
 East Dorset District Council. Licence: 100024319. 2017



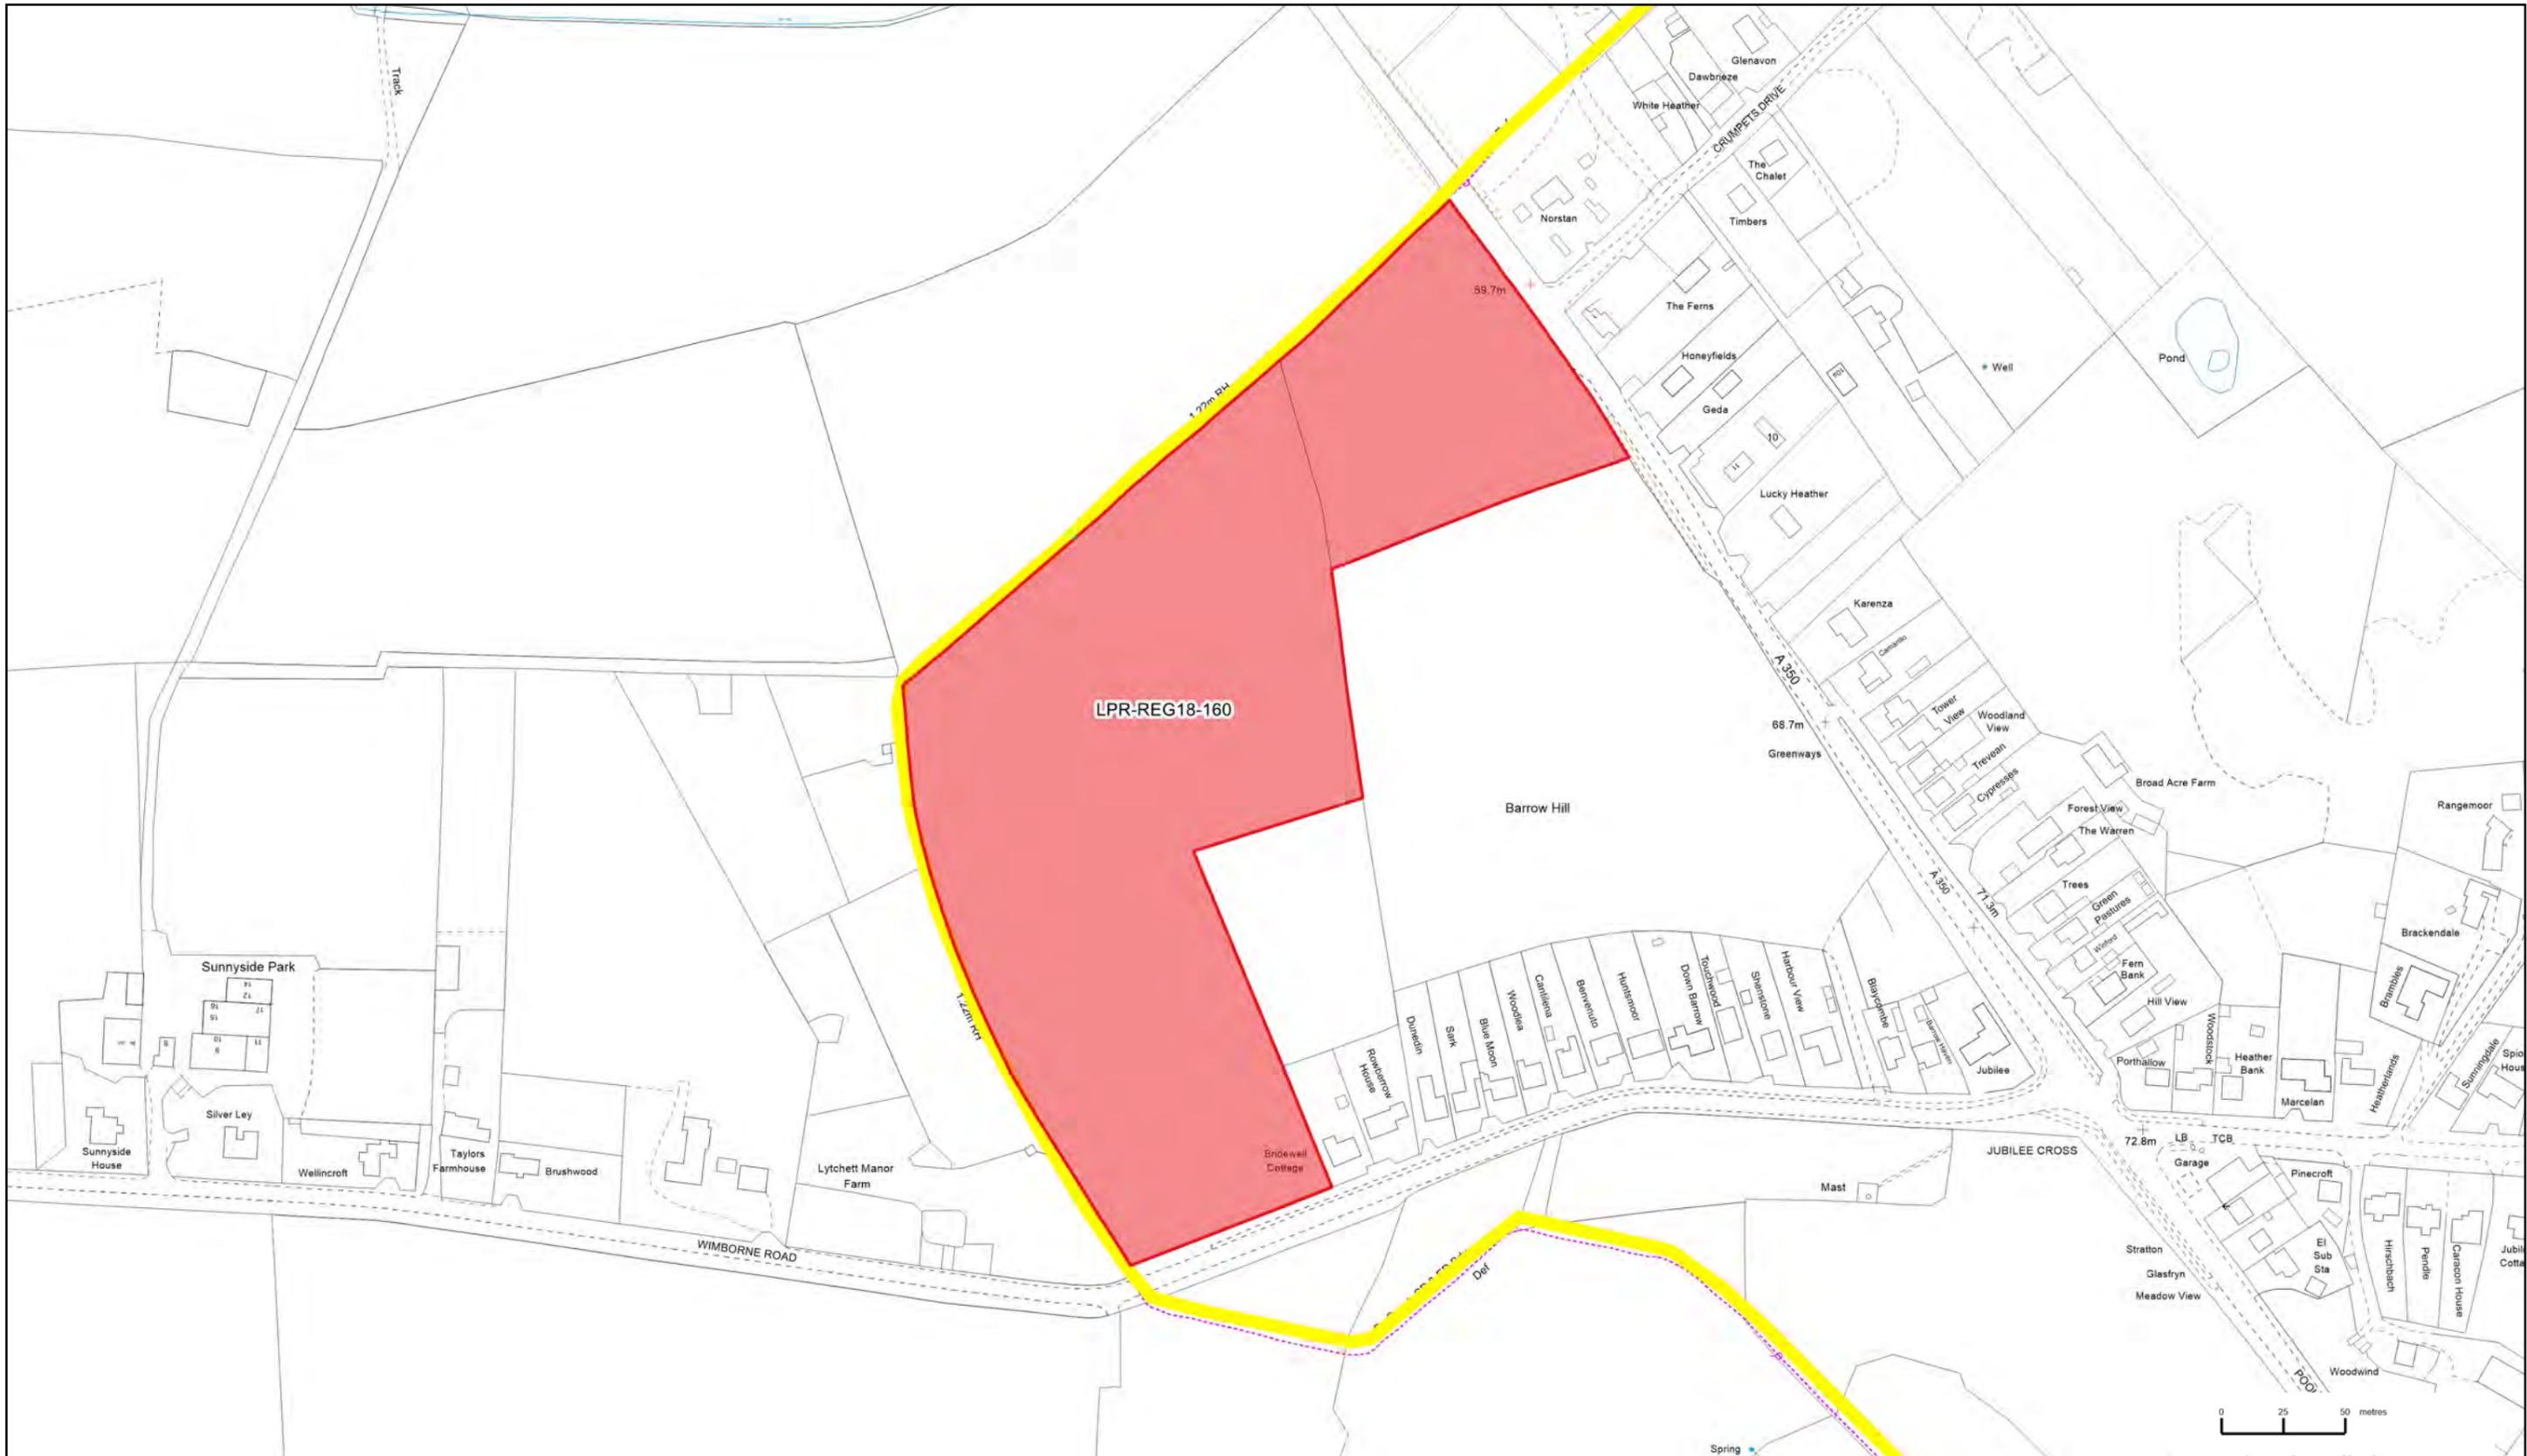

Local Plan Review Regulation 18 Submitted Site
 East Dorset Map 25A Corfe Mullen



Scale: 1:2500 @ A3
 Date: 02 November 2017
 Creator:

This map is produced from Ordnance Survey material with the permission of Ordnance Survey on behalf of the Controller of Her Majesty's Stationery Office (c) Crown Copyright. Unauthorised reproduction infringes Crown copyright and may lead to prosecution or civil proceedings.

Christchurch Borough Council. Licence: 100024379. 2017
 East Dorset District Council. Licence: 100024319. 2017





Local Plan Review Regulation 18 Submitted Site
 East Dorset Map 25B Corfe Mullen




Scale: 1:2000 @ A3
 Date: 02 November 2017
 Creator:

This map is produced from Ordnance Survey material with the permission of Ordnance Survey on behalf of the Controller of Her Majesty's Stationery Office (c) Crown Copyright. Unauthorised reproduction infringes Crown copyright and may lead to prosecution or civil proceedings.


Christchurch Borough Council. Licence: 100024379. 2017
 East Dorset District Council. Licence: 100024319. 2017



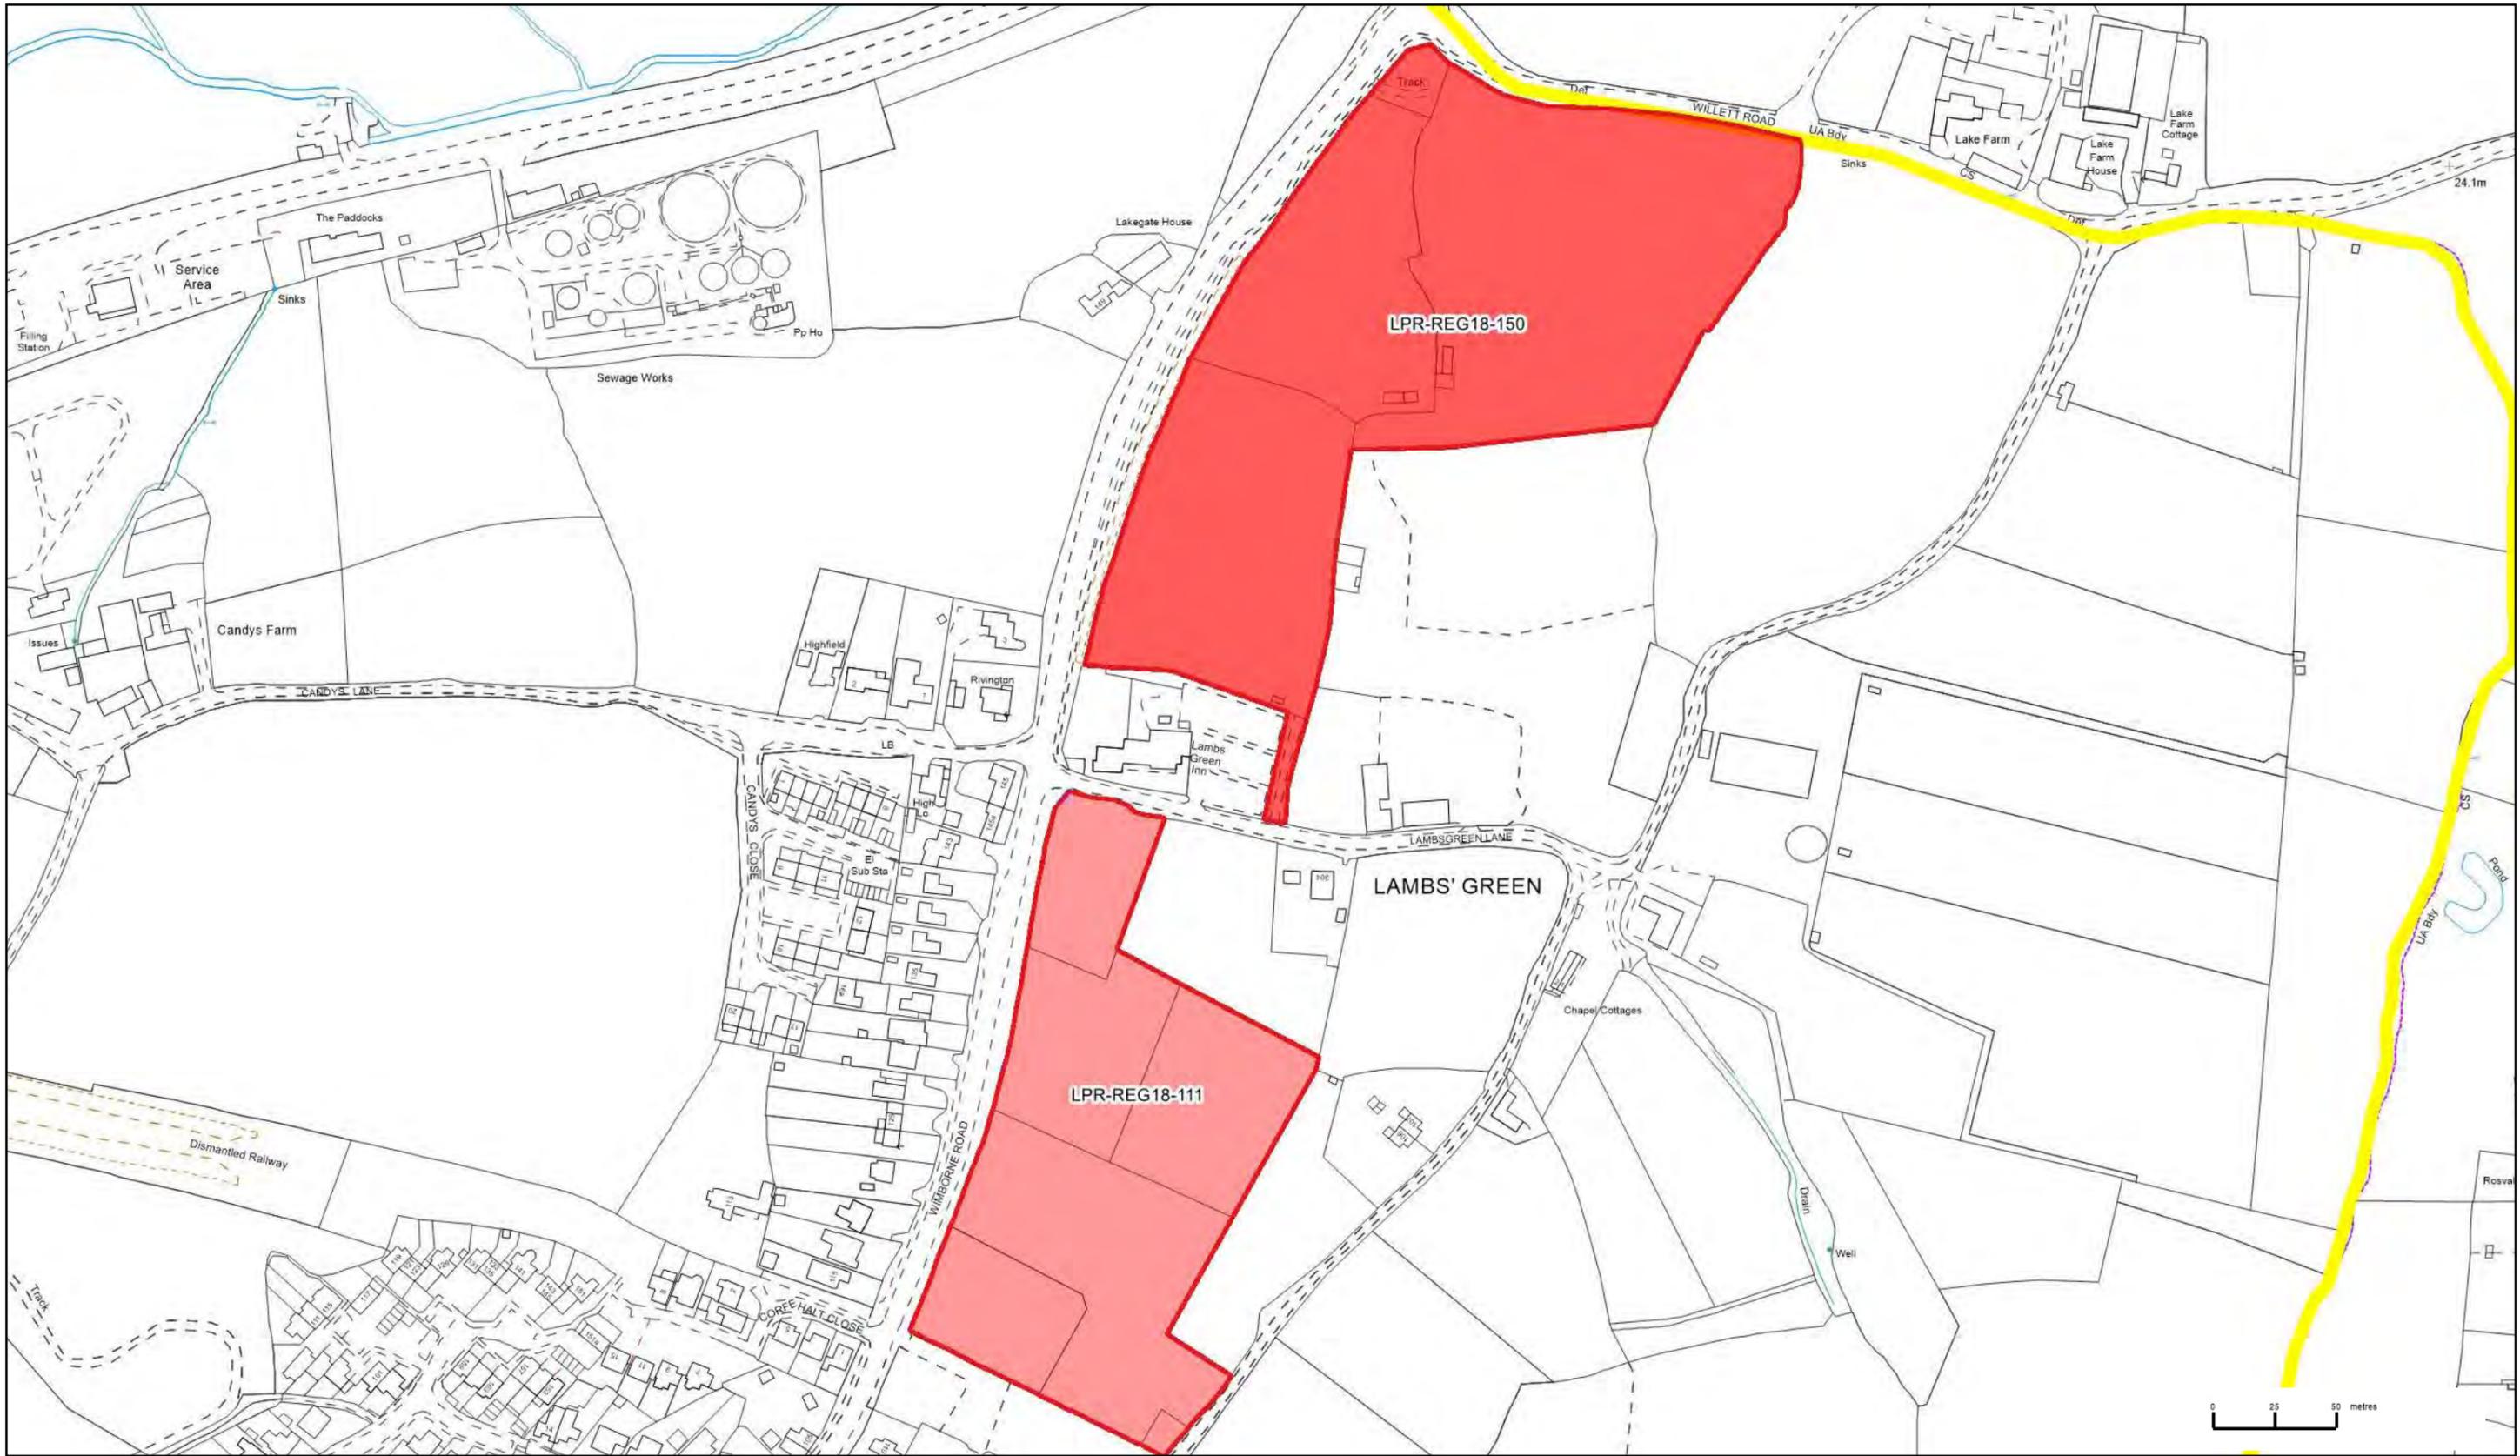

Local Plan Review Regulation 18 Submitted Sites
East Dorset Map 26 Lambs Green Corfe Mullen

- LPRReviewSiteSubmissions
- CBC and EDDC Boundary

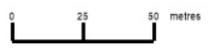


Scale: 1:2500 @ A3
 Date: 23 February 2017
 Creator: Planning Policy

This map is produced from Ordnance Survey material with the permission of Ordnance Survey on behalf of the Controller of Her Majesty's Stationery Office (c) Crown Copyright. Unauthorised reproduction infringes Crown copyright and may lead to prosecution or civil proceedings.

Christchurch Borough Council. Licence: 100024379. 2017
 East Dorset District Council. Licence: 100024319. 2017



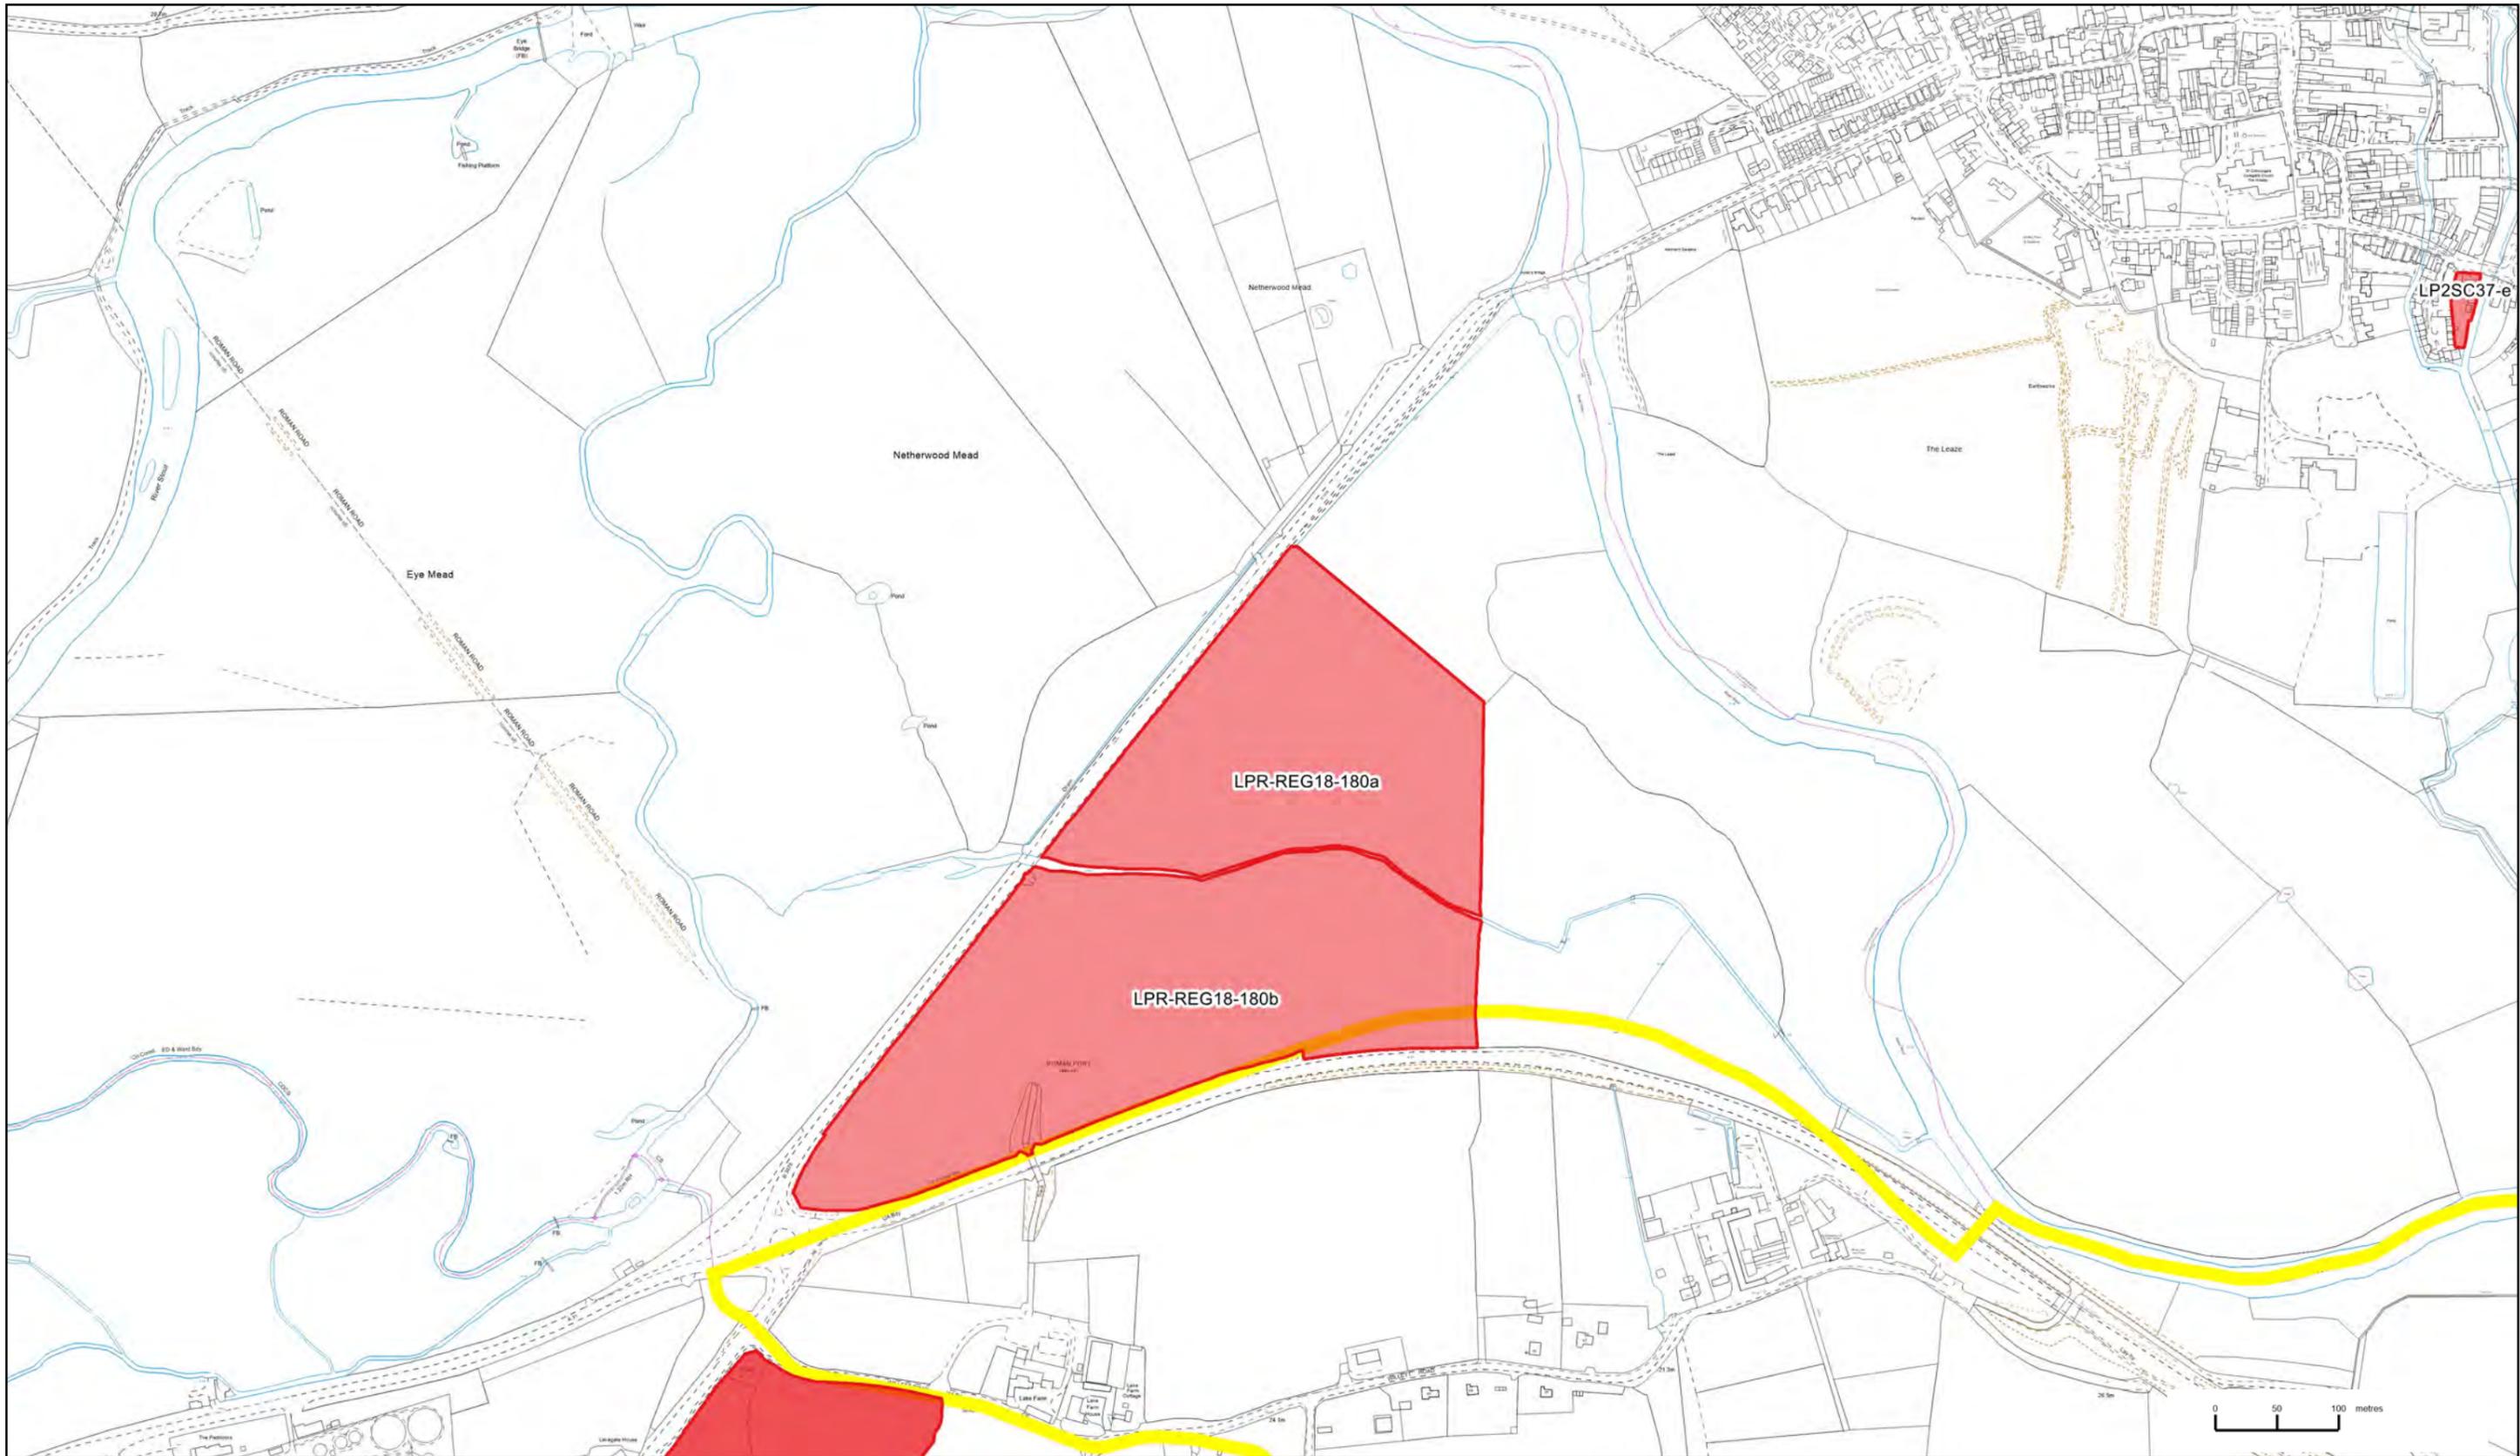

Local Plan Review Regulation 18 Submitted Site
 East Dorset Map 26A Corfe Mullen



Scale: 1:5000 @ A3
 Date: 02 November 2017
 Creator:

This map is produced from Ordnance Survey material with the permission of Ordnance Survey on behalf of the Controller of Her Majesty's Stationery Office (c) Crown Copyright. Unauthorised reproduction infringes Crown copyright and may lead to prosecution or civil proceedings.

Christchurch Borough Council. Licence: 100024379. 2017
 East Dorset District Council. Licence: 100024319. 2017





Local Plan Review Regulation 18 Submitted Sites
East Dorset Map 27 Deans Court Wimborne


- LPRReviewSiteSubmissions
- CBC and EDDC Boundary

Scale: 1:1250 @ A3
 Date: 23 February 2017
 Creator: Planning Policy

This map is produced from Ordnance Survey material with the permission of Ordnance Survey on behalf of the Controller of Her Majesty's Stationery Office (c) Crown Copyright. Unauthorised reproduction infringes Crown copyright and may lead to prosecution or civil proceedings.

Christchurch Borough Council. Licence: 100024379. 2017
 East Dorset District Council. Licence: 100024319. 2017



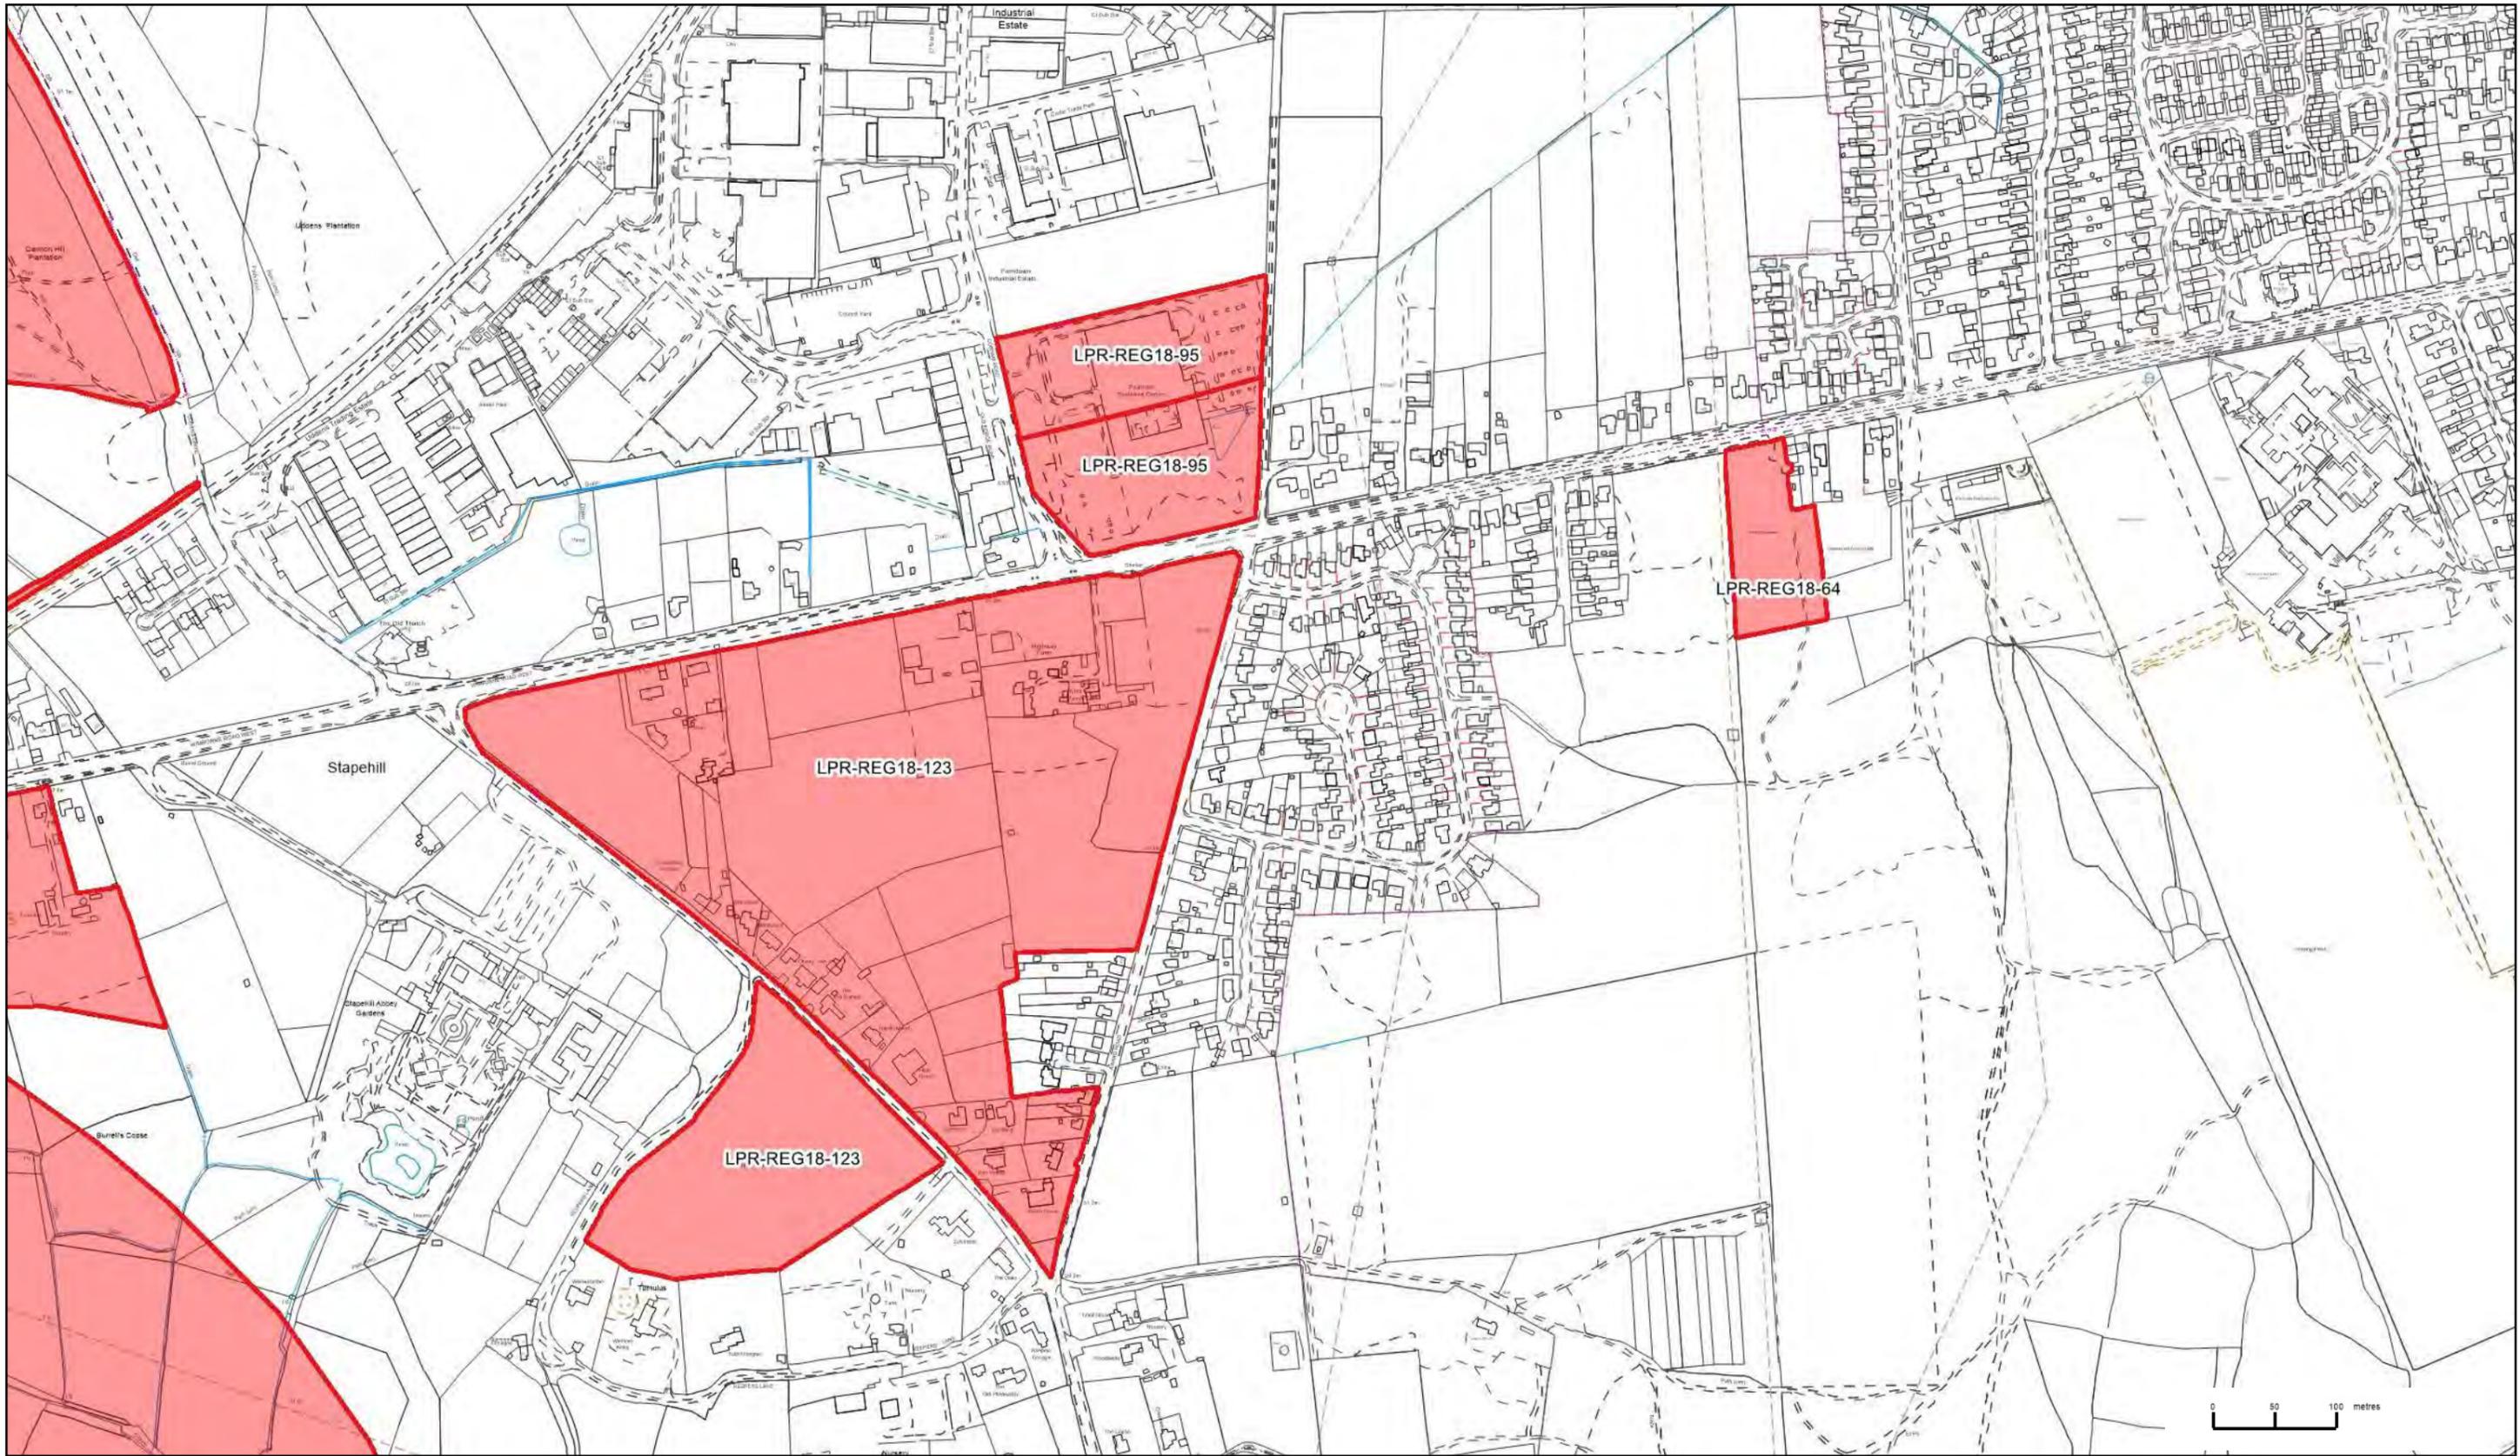

Local Plan Review Regulation 18 Submitted Site
East Dorset Map 28 Stapehill

- LPRReviewSiteSubmissions
- CBC and EDDC Boundary




Scale: 1:5000 @ A3
 Date: 23 February 2017
 Creator: Planning Policy

This map is produced from Ordnance Survey material with the permission of Ordnance Survey on behalf of the Controller of Her Majesty's Stationery Office (c) Crown Copyright. Unauthorised reproduction infringes Crown copyright and may lead to prosecution or civil proceedings.

Christchurch Borough Council. Licence: 100024379. 2017
 East Dorset District Council. Licence: 100024319. 2017



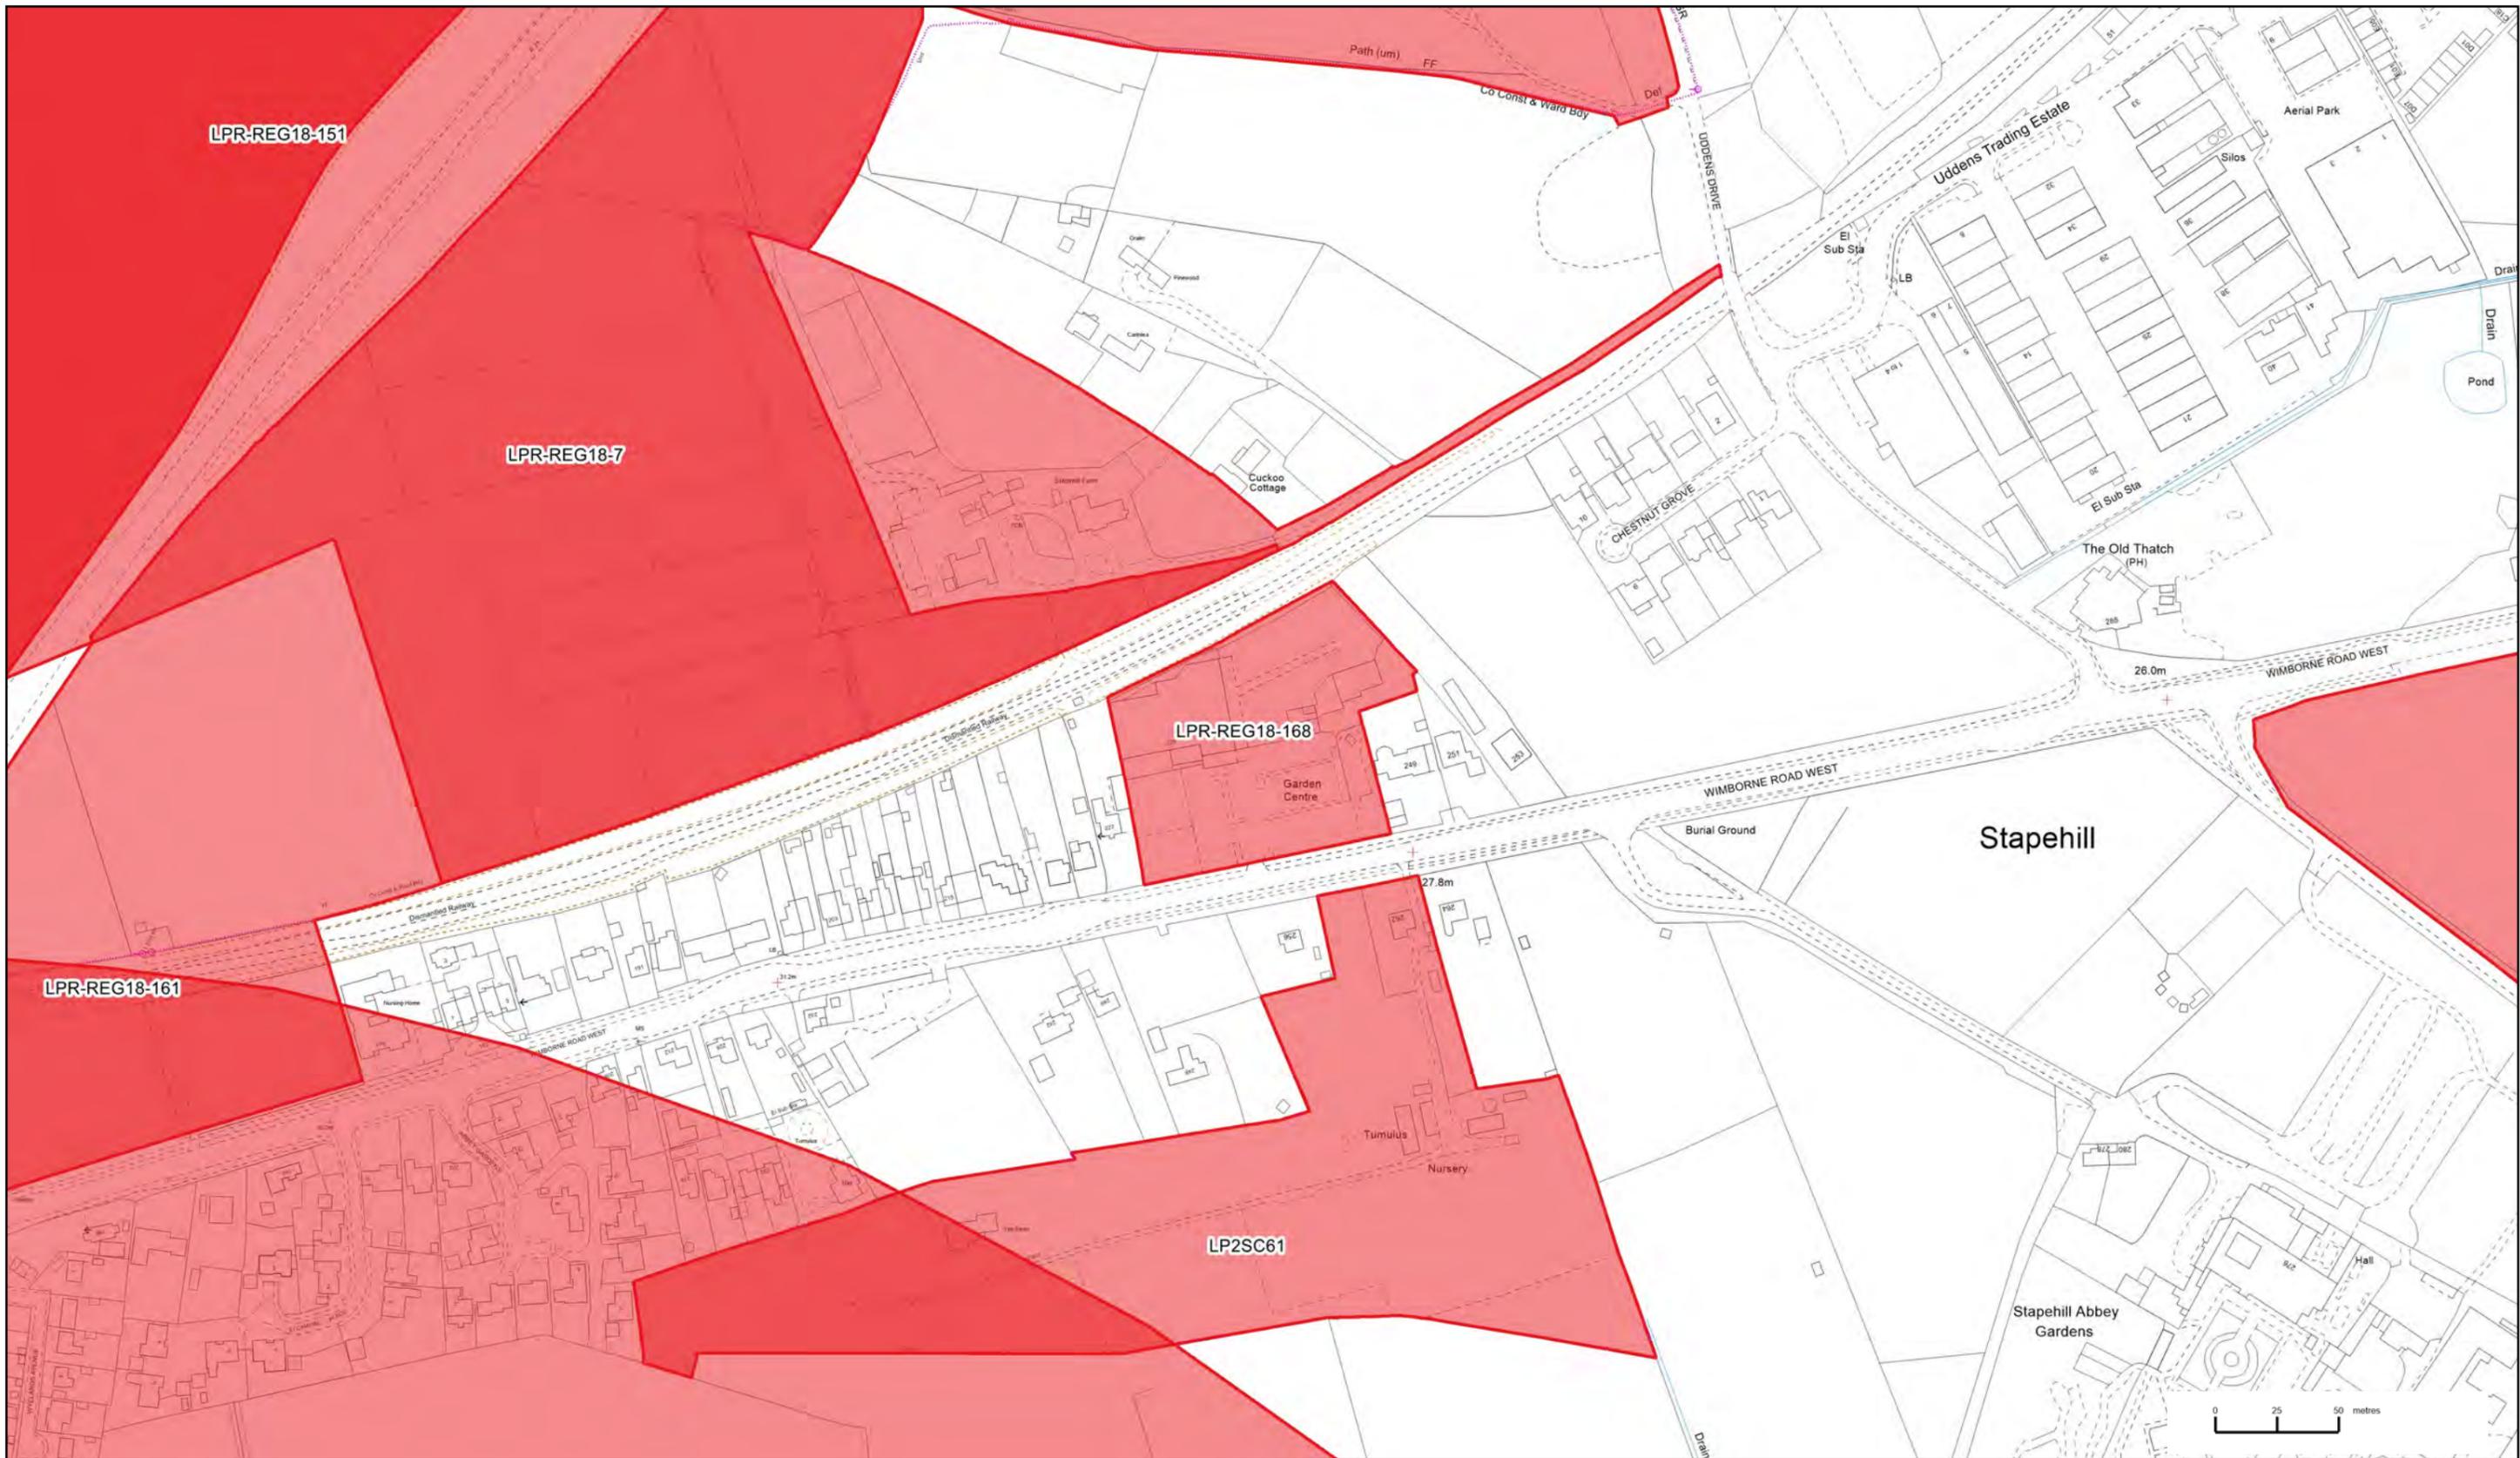

Local Plan Review Regulation 18 Submitted Sites
 East Dorset Map 28A Stapehill



Scale: 1:2500 @ A3
 Date: 02 November 2017
 Creator:

This map is produced from Ordnance Survey material with the permission of Ordnance Survey on behalf of the Controller of Her Majesty's Stationery Office (c) Crown Copyright. Unauthorised reproduction infringes Crown copyright and may lead to prosecution or civil proceedings.

Christchurch Borough Council. Licence: 100024379. 2017
 East Dorset District Council. Licence: 100024319. 2017





Local Plan Review Regulation 18 Submitted Site
East Dorset Map 29 Pennington Copse West Moors

- LPRReviewSiteSubmissions
- CBC and EDDC Boundary




Scale: 1:2500 @ A3
 Date: 23 February 2017
 Creator: Planning Policy

This map is produced from Ordnance Survey material with the permission of Ordnance Survey on behalf of the Controller of Her Majesty's Stationery Office (c) Crown Copyright. Unauthorised reproduction infringes Crown copyright and may lead to prosecution or civil proceedings.

Christchurch Borough Council. Licence: 100024379. 2017
 East Dorset District Council. Licence: 100024319. 2017



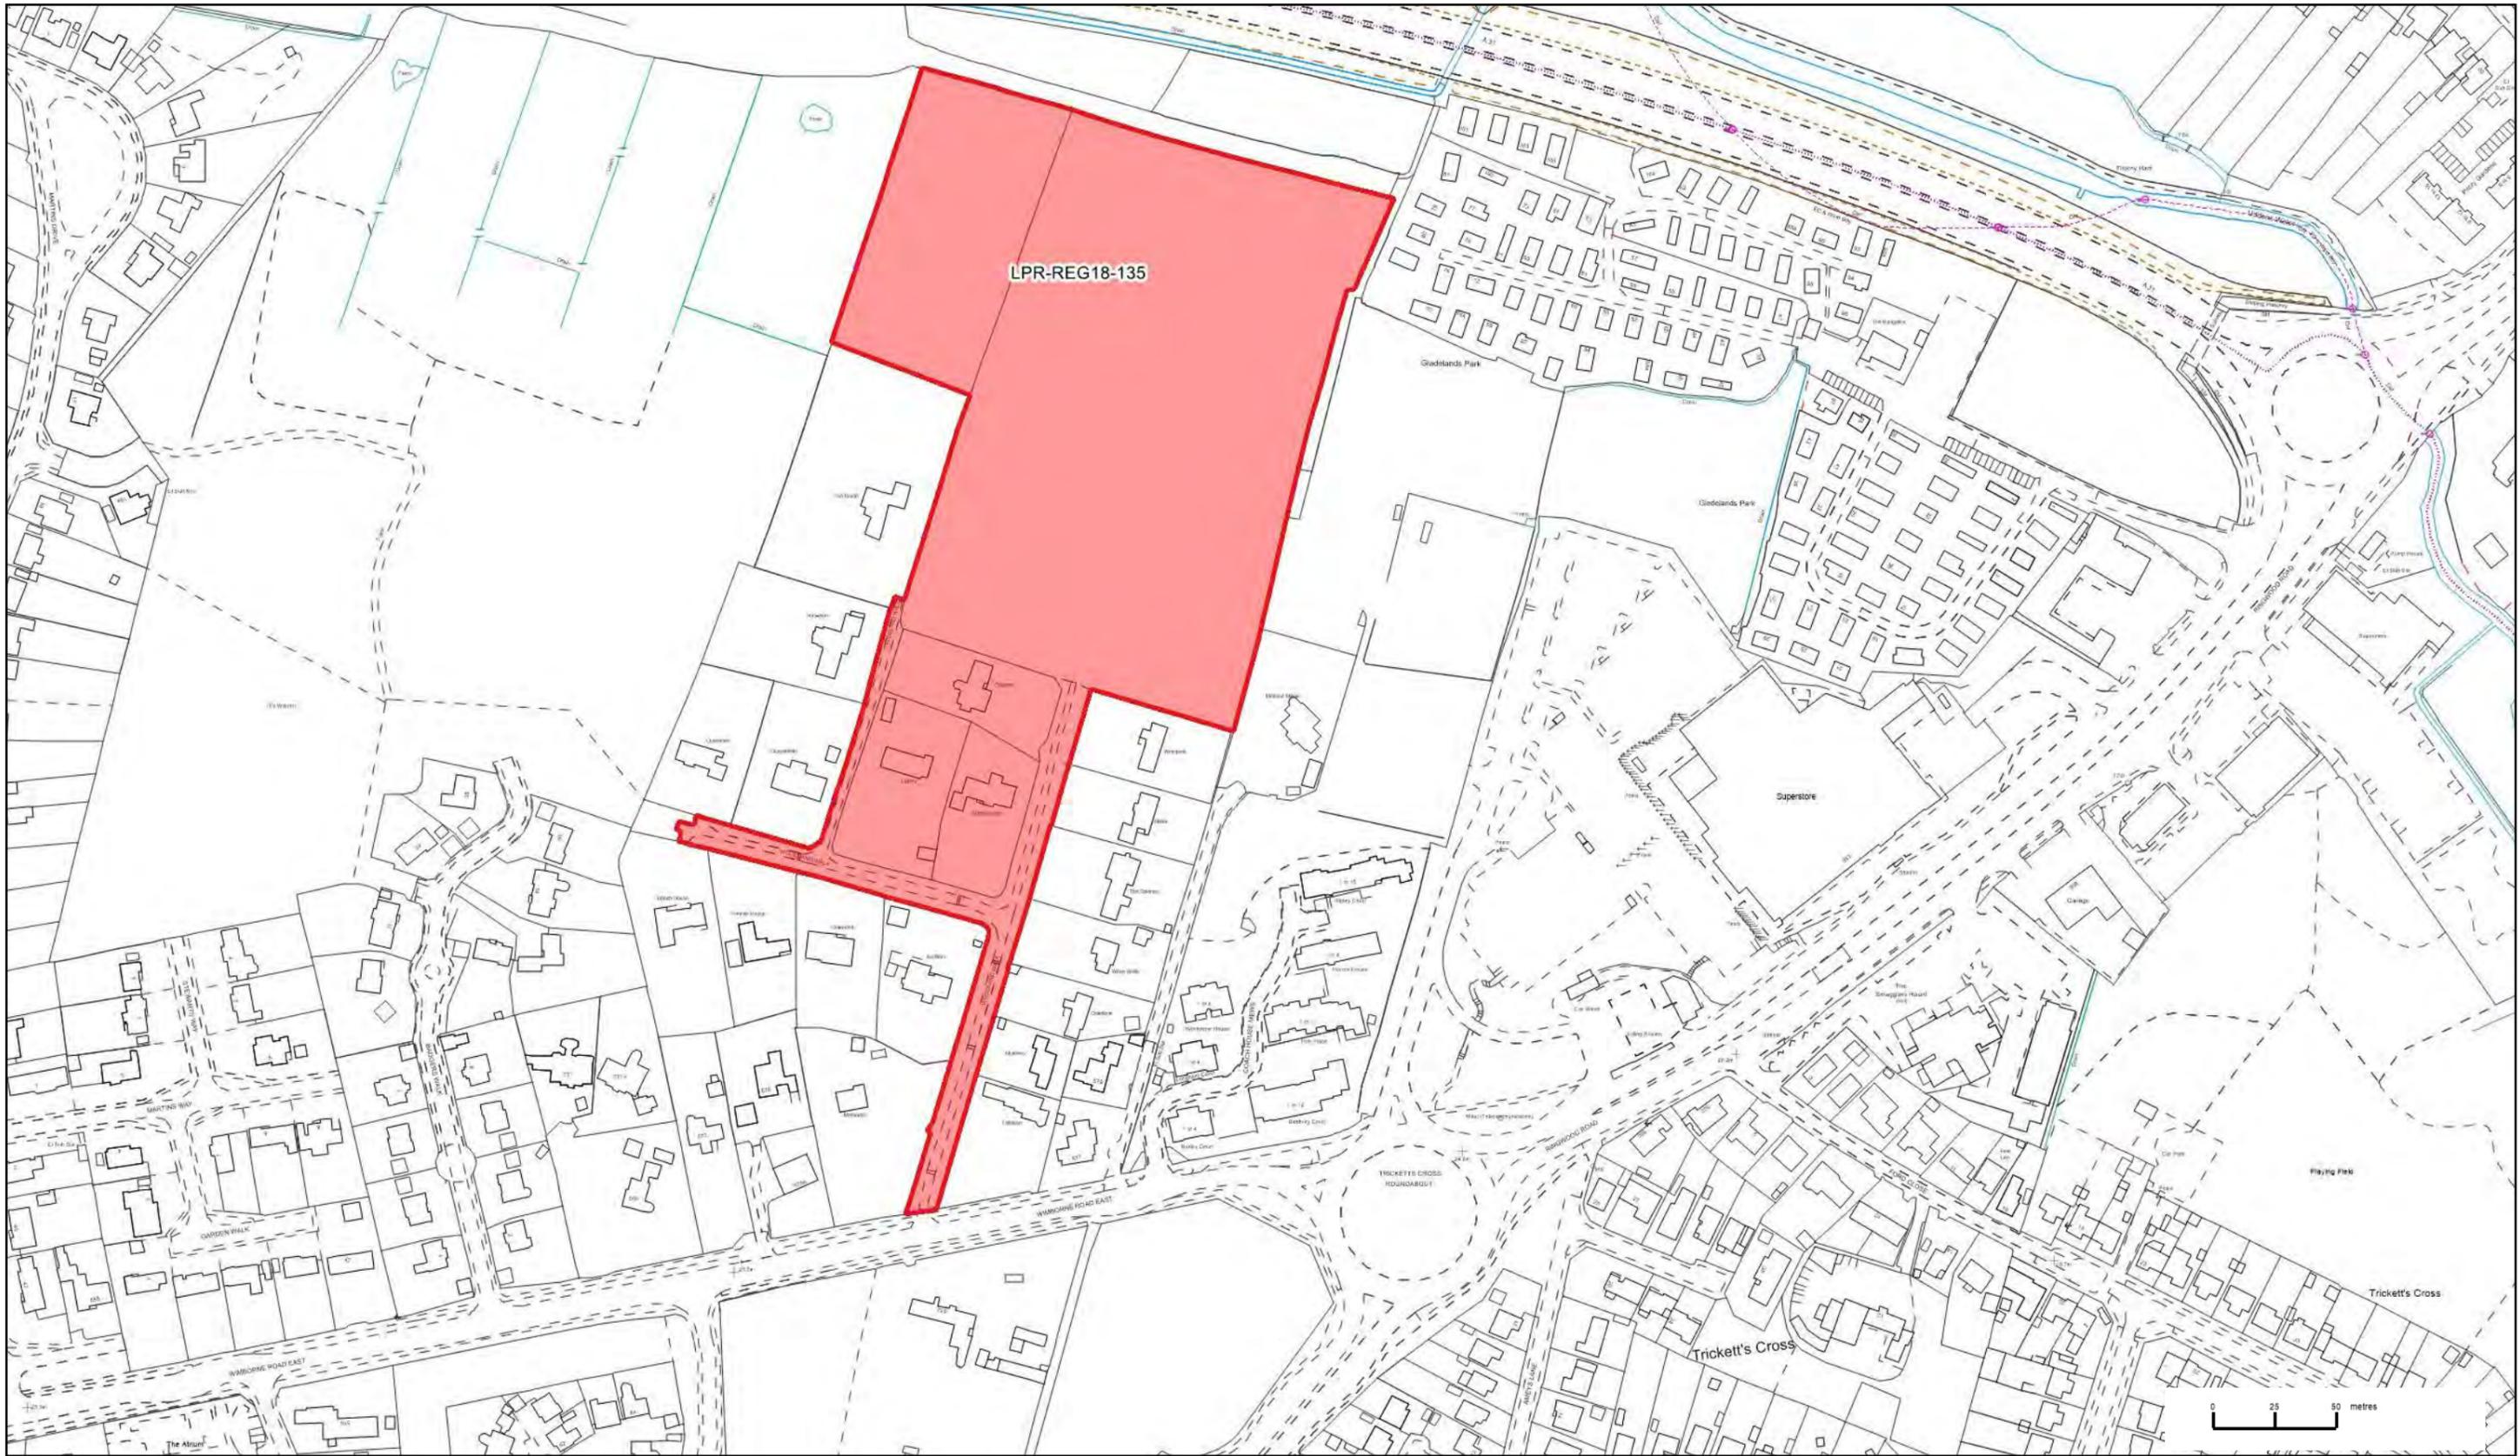

Local Plan Review Regulation 18 Submitted Site
 East Dorset Map 30 Gladelands Park Ferndown

- LPRReviewSiteSubmissions
- CBC and EDDC Boundary




Scale: 1:2500 @ A3
 Date: 23 February 2017
 Creator: Planning Policy

This map is produced from Ordnance Survey material with the permission of Ordnance Survey on behalf of the Controller of Her Majesty's Stationery Office (c) Crown Copyright. Unauthorised reproduction infringes Crown copyright and may lead to prosecution or civil proceedings.

Christchurch Borough Council. Licence: 100024379. 2017
 East Dorset District Council. Licence: 100024319. 2017



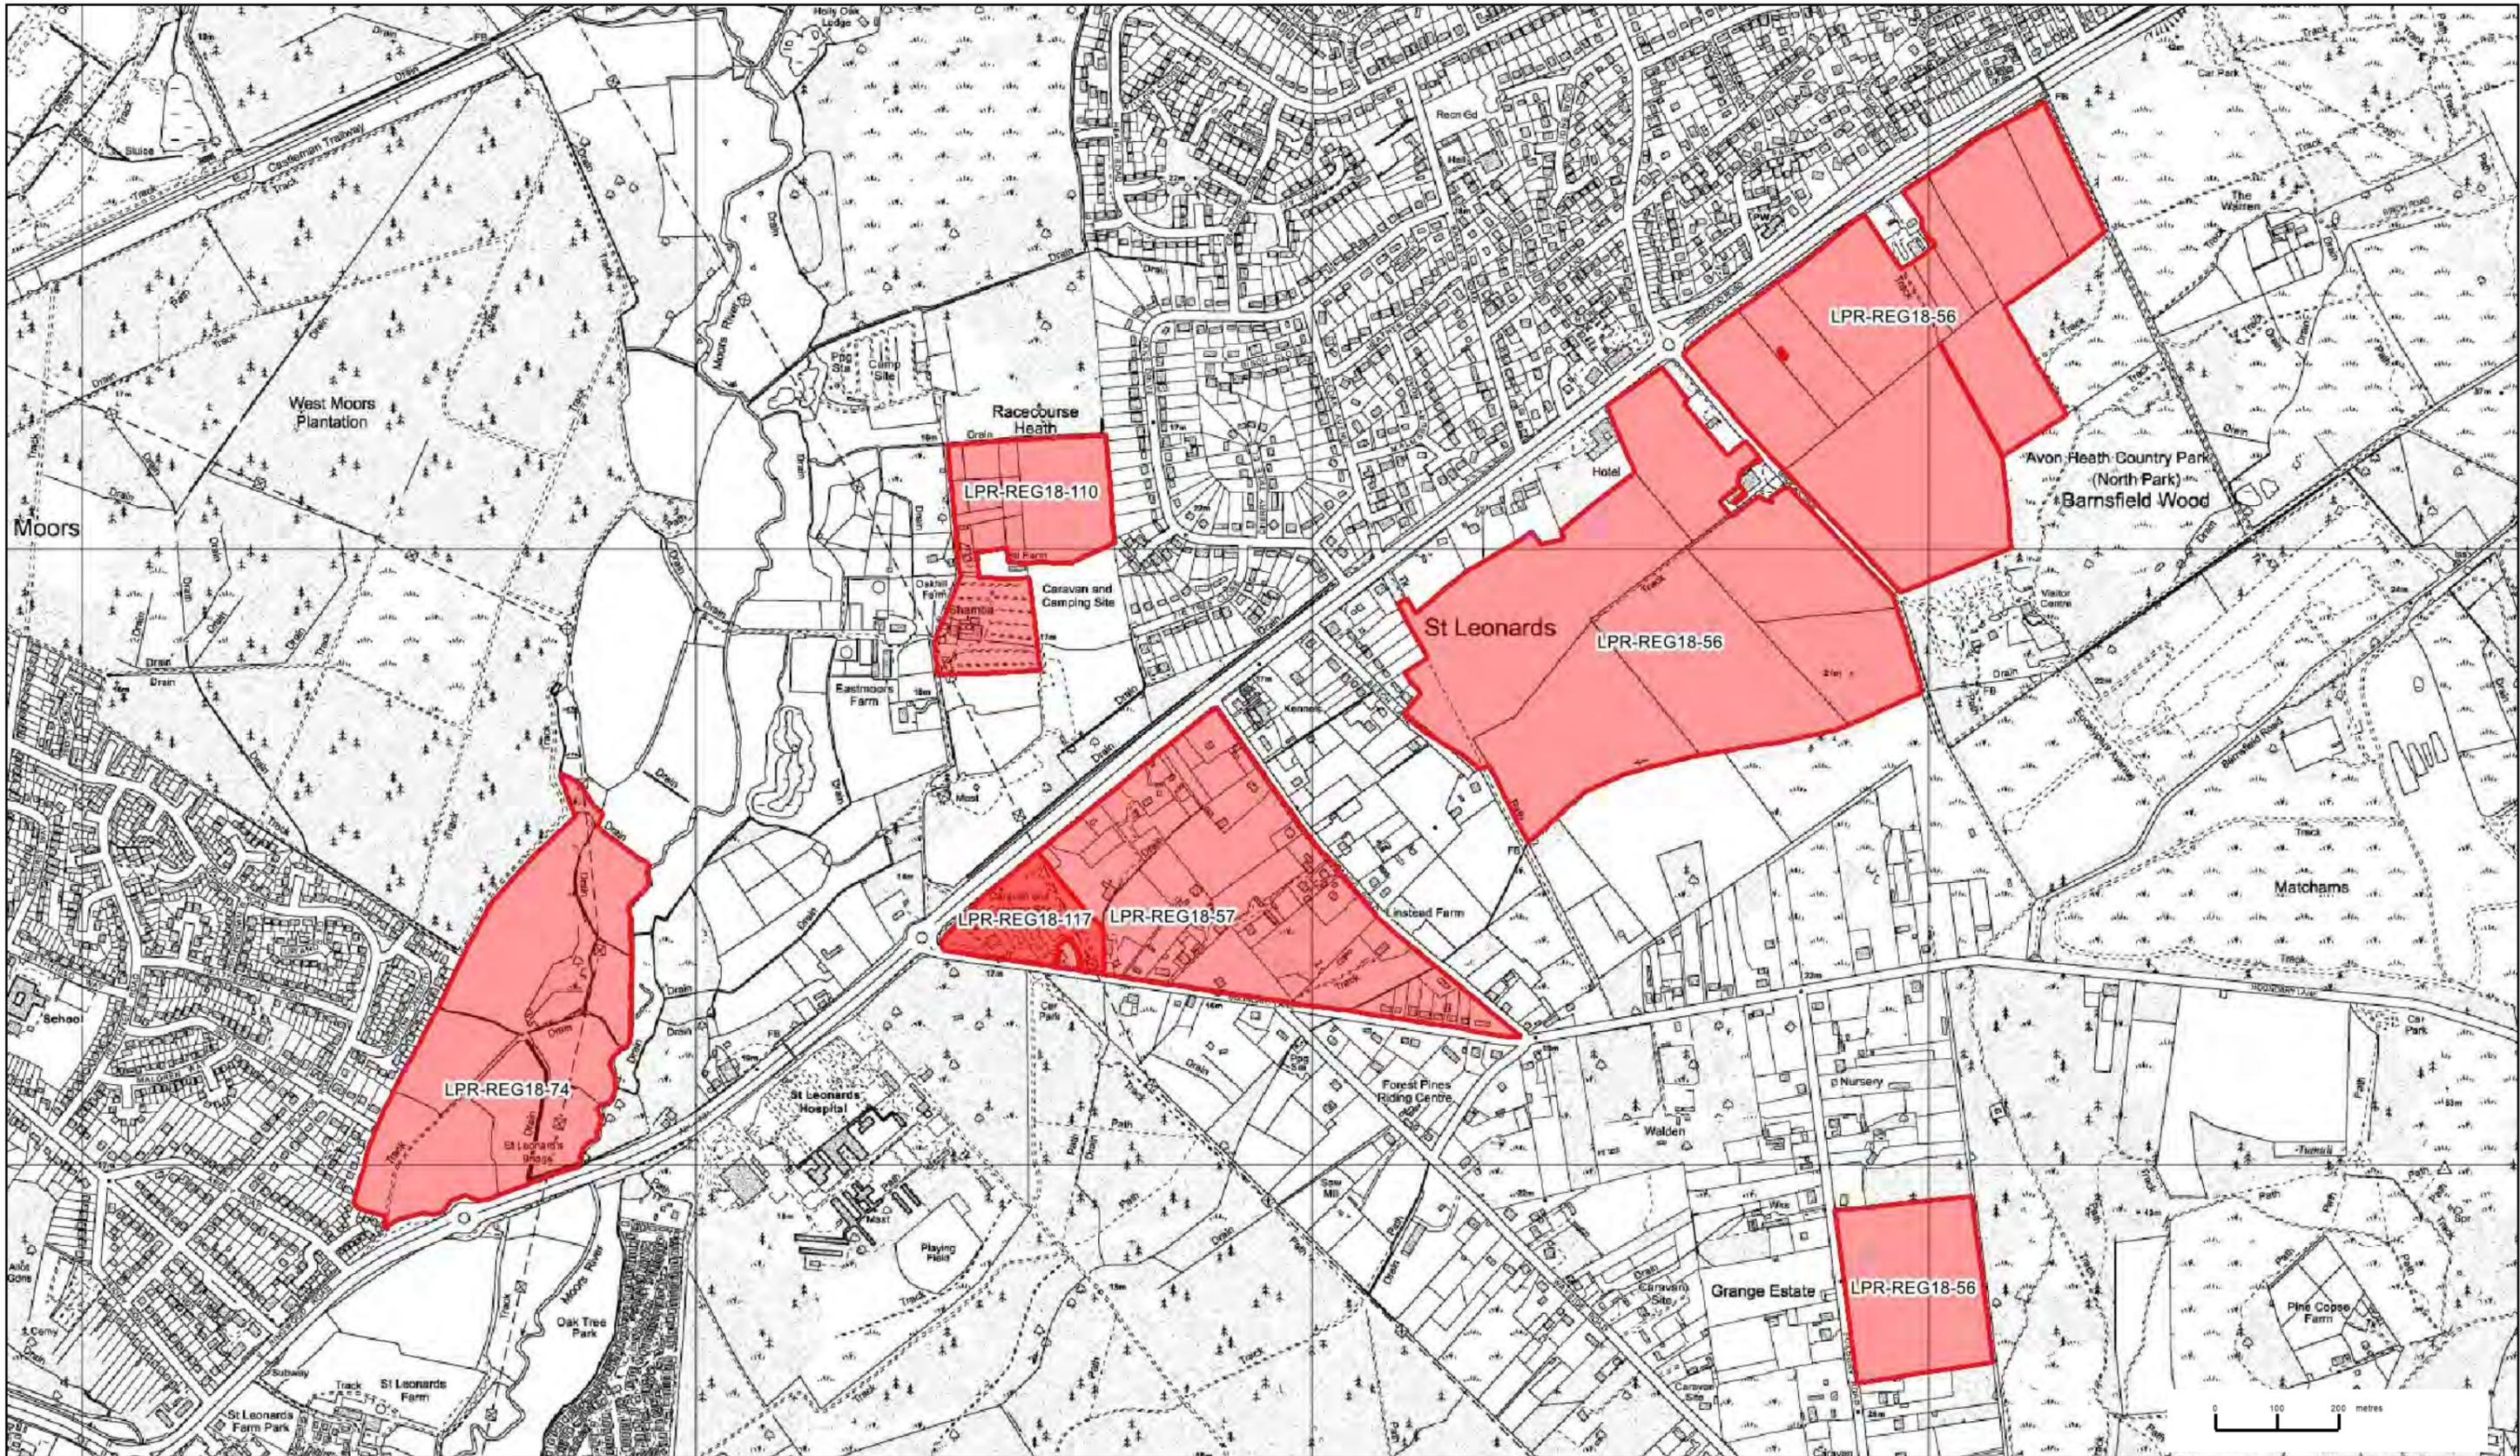

Local Plan Review Regulation 18 Submitted Site
East Dorset Map 31 St Leonards

- LPRReviewSiteSubmissions
- CBC and EDDC Boundary




Scale: 1:10000 @ A3
 Date: 23 February 2017
 Creator: Planning Policy

This map is produced from Ordnance Survey material with the permission of Ordnance Survey on behalf of the Controller of Her Majesty's Stationery Office (c) Crown Copyright. Unauthorised reproduction infringes Crown copyright and may lead to prosecution or civil proceedings.

Christchurch Borough Council. Licence: 100024379. 2017
 East Dorset District Council. Licence: 100024319. 2017



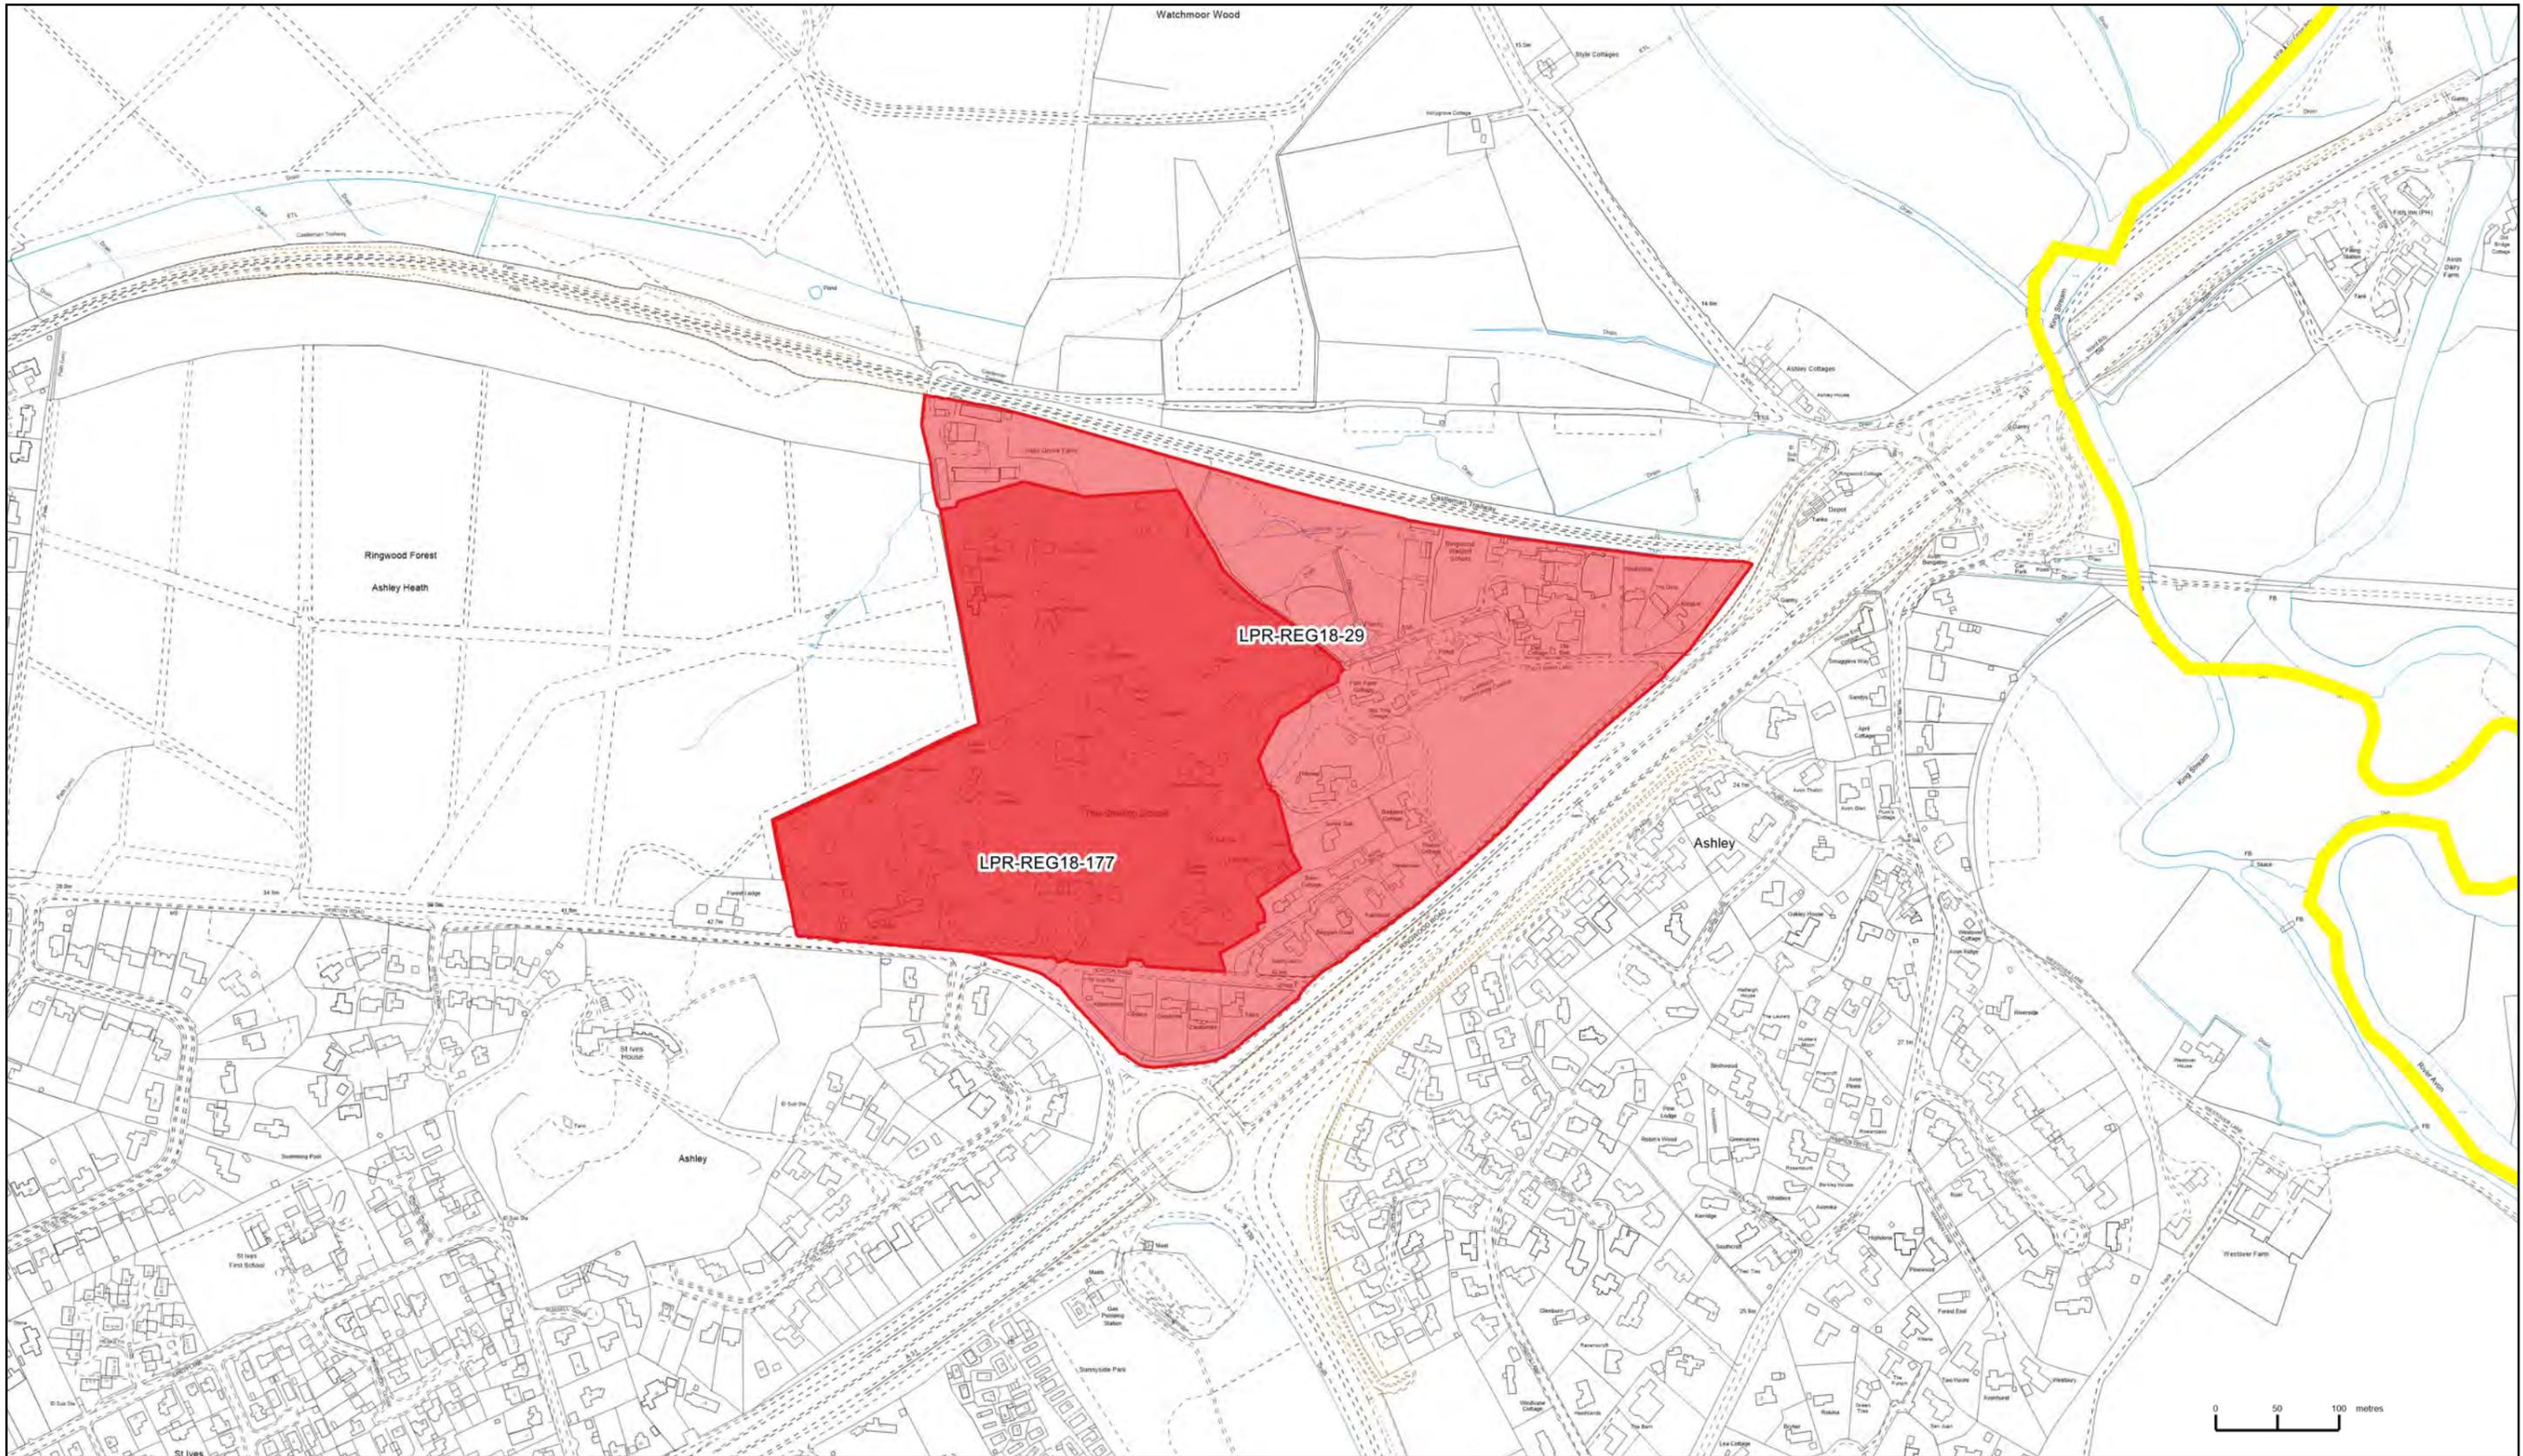

Local Plan Review Regulation 18 Submitted Site
 East Dorset Map 32A Sheiling School St Leonards




Scale: 1:5000 @ A3
 Date: 02 November 2017
 Creator:

This map is produced from Ordnance Survey material with the permission of Ordnance Survey on behalf of the Controller of Her Majesty's Stationery Office (c) Crown Copyright. Unauthorised reproduction infringes Crown copyright and may lead to prosecution or civil proceedings.

Christchurch Borough Council. Licence: 100024379. 2017
 East Dorset District Council. Licence: 100024319. 2017



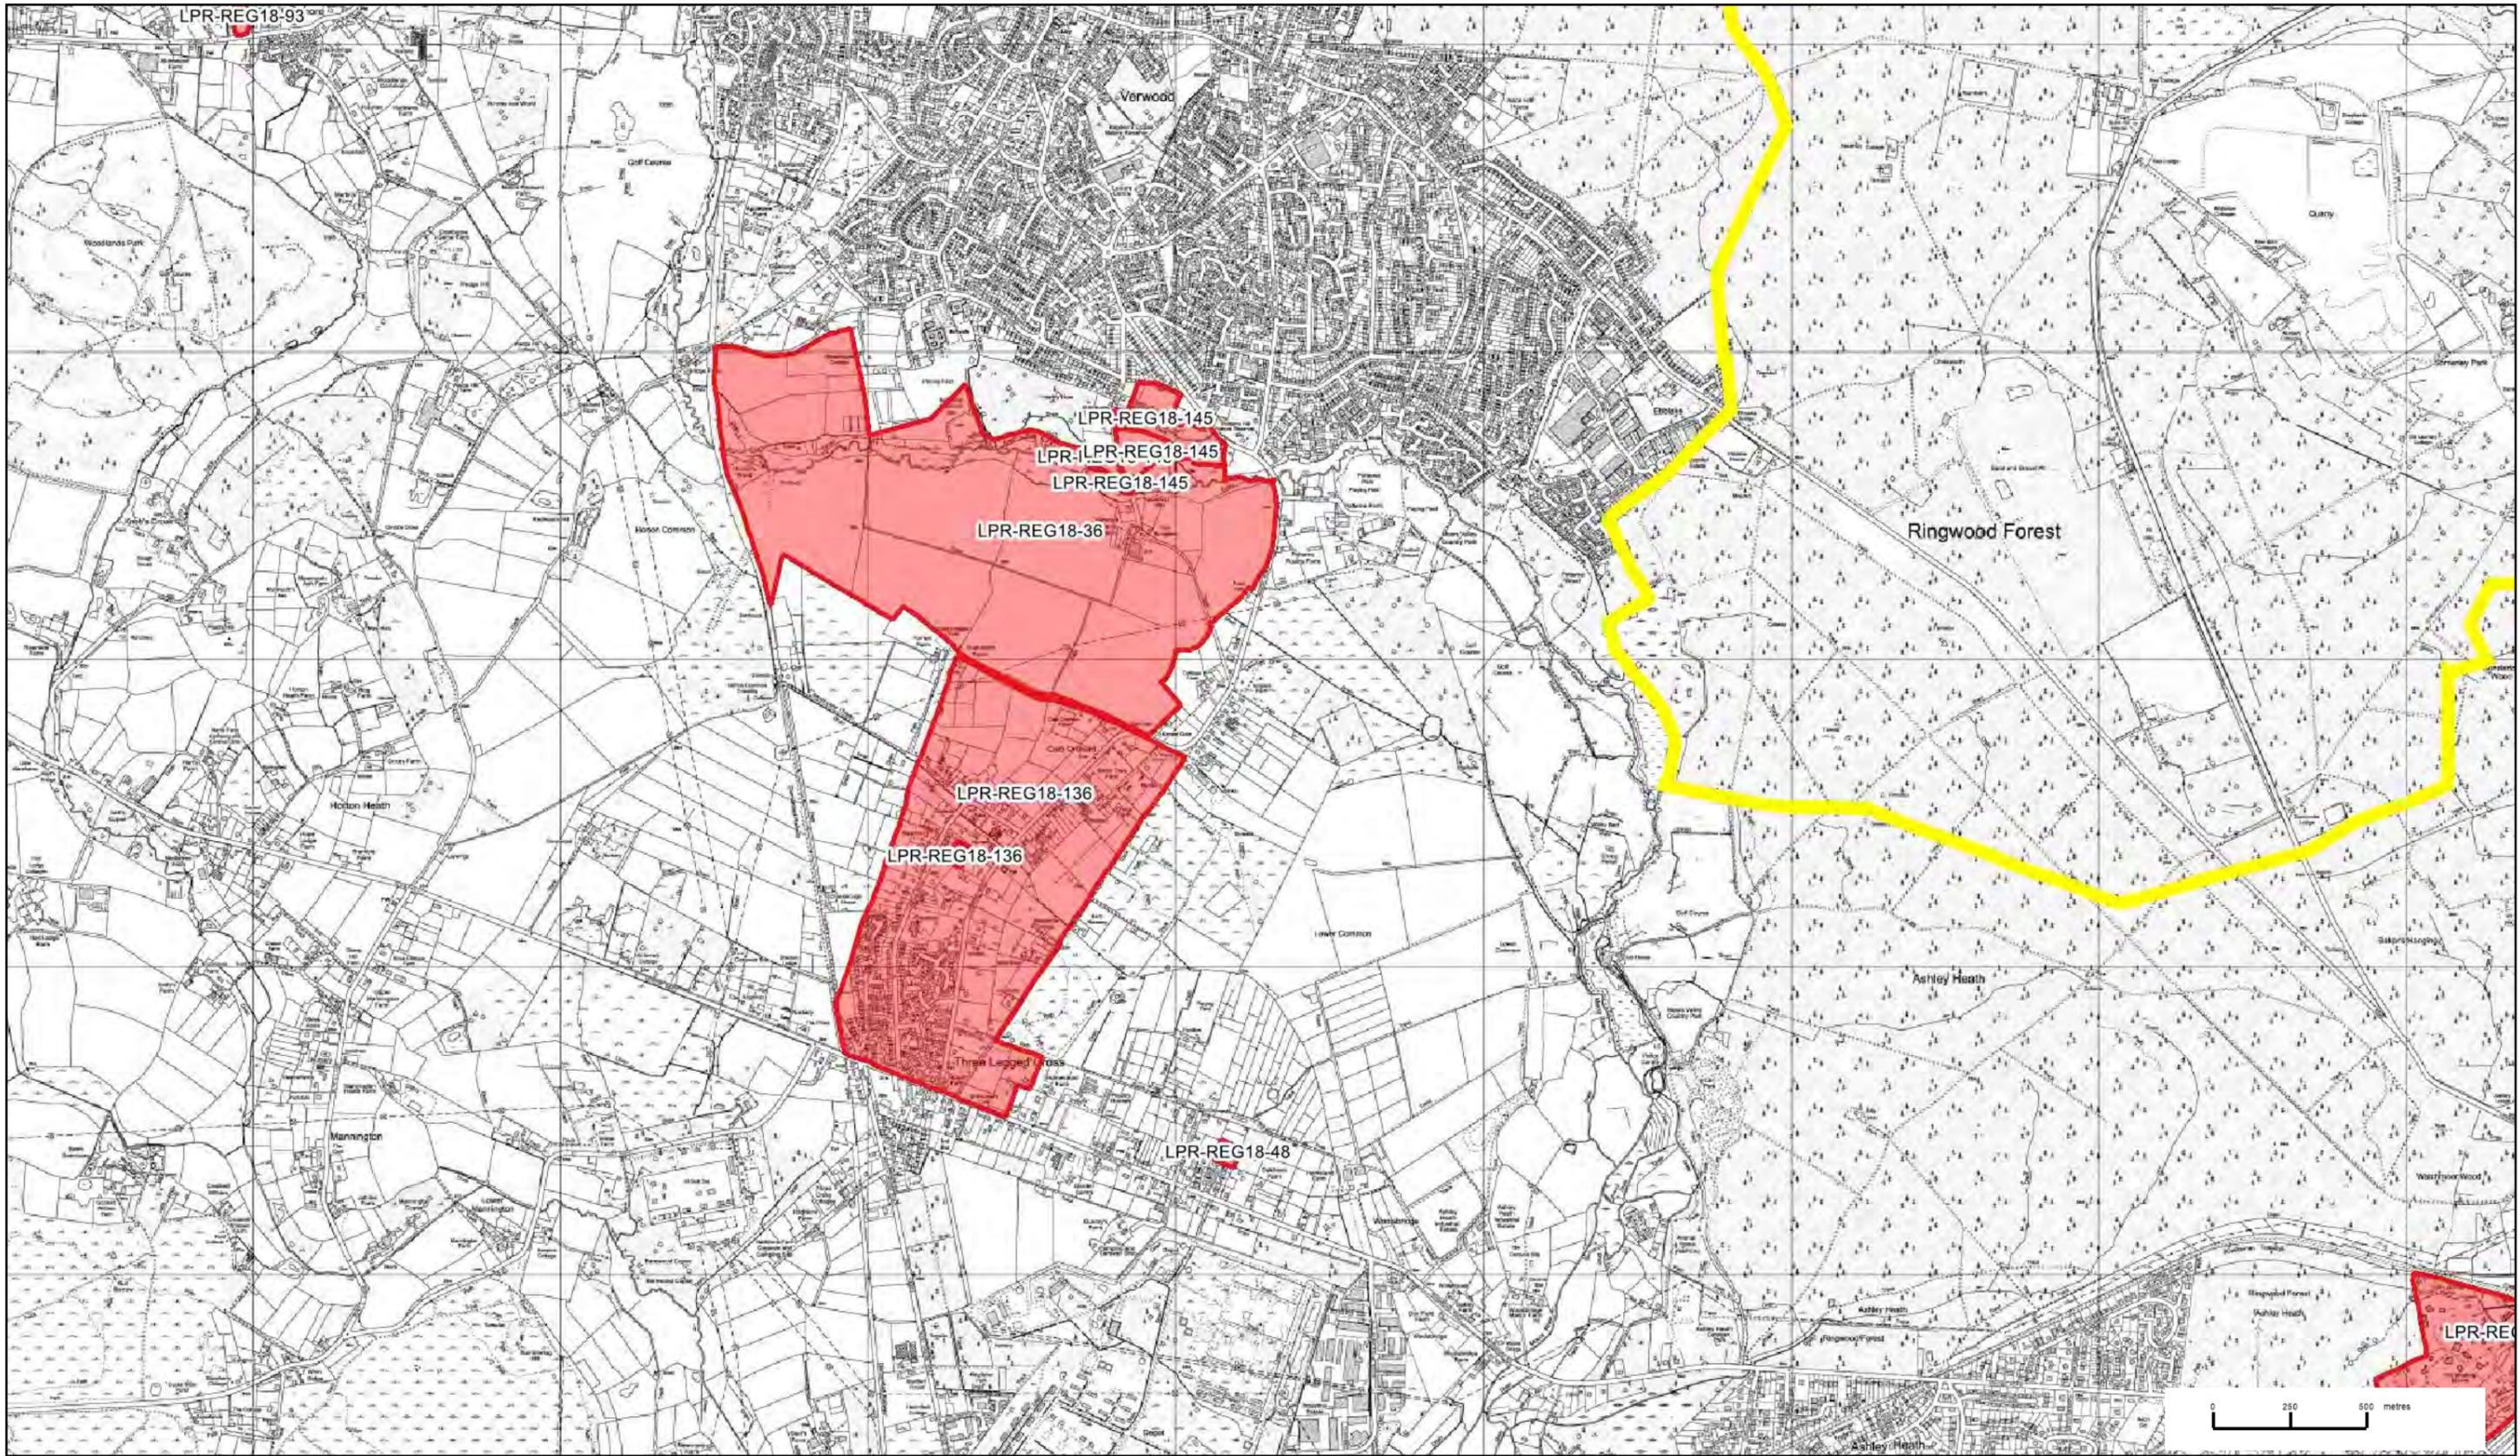

Local Plan Review Regulation 18 Submitted Site
East Dorset Map 33 Three Legged Cross

- LPRReviewSiteSubmissions
- CBC and EDDC Boundary



Scale: 1:20000 @ A3
 Date: 23 February 2017
 Creator: Planning Policy

This map is produced from Ordnance Survey material with the permission of Ordnance Survey on behalf of the Controller of Her Majesty's Stationery Office (c) Crown Copyright. Unauthorised reproduction infringes Crown copyright and may lead to prosecution or civil proceedings.

Christchurch Borough Council. Licence: 100024379. 2017
 East Dorset District Council. Licence: 100024319. 2017





Local Plan Review Regulation 18 Submitted Site
East Dorset Map 34 Sandhurst Drive Three Legged Cross

- LPRReviewSiteSubmissions
- CBC and EDDC Boundary




Scale: 1:1250 @ A3
 Date: 23 February 2017
 Creator: Planning Policy

This map is produced from Ordnance Survey material with the permission of Ordnance Survey on behalf of the Controller of Her Majesty's Stationery Office (c) Crown Copyright. Unauthorised reproduction infringes Crown copyright and may lead to prosecution or civil proceedings.

Christchurch Borough Council. Licence: 100024379. 2017
 East Dorset District Council. Licence: 100024319. 2017



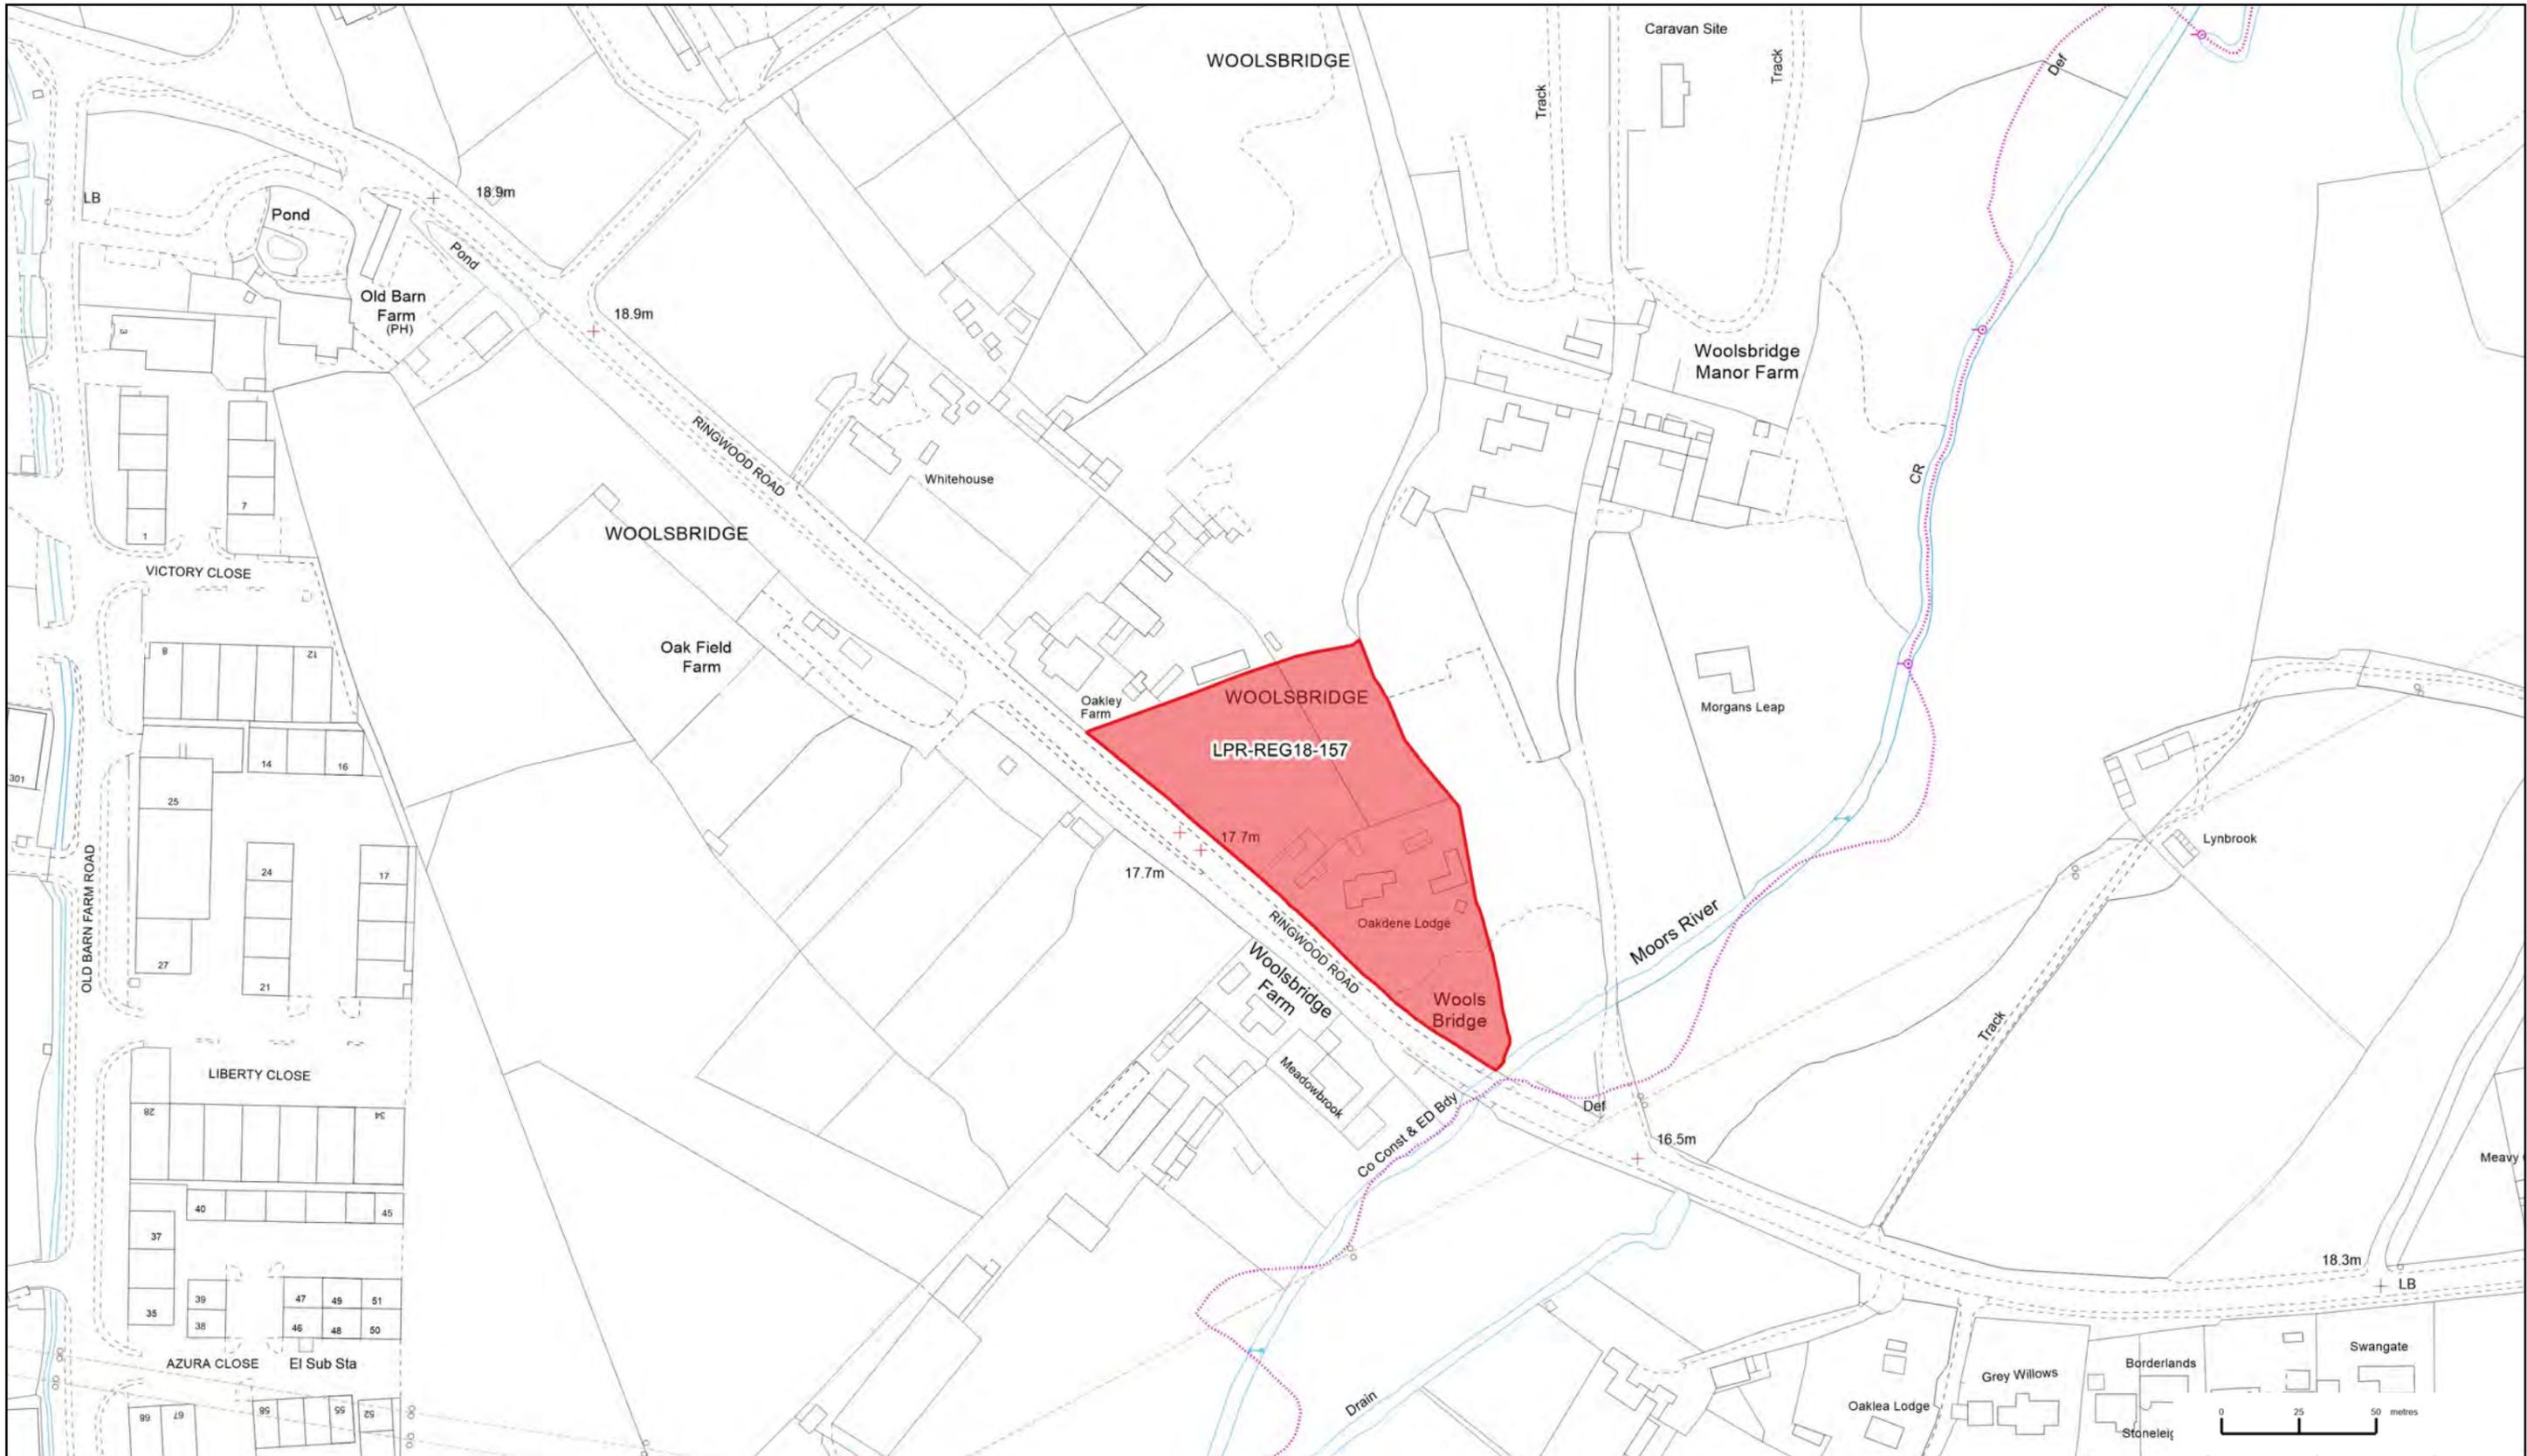

Local Plan Review Regulation 18 Submitted Site
East Dorset Map 34b Woolsbridge




Scale: 1:2000 @ A3
 Date: 19 October 2017
 Creator:

This map is produced from Ordnance Survey material with the permission of Ordnance Survey on behalf of the Controller of Her Majesty's Stationery Office (c) Crown Copyright. Unauthorised reproduction infringes Crown copyright and may lead to prosecution or civil proceedings.

Christchurch Borough Council. Licence: 100024379. 2017
 East Dorset District Council. Licence: 100024319. 2017



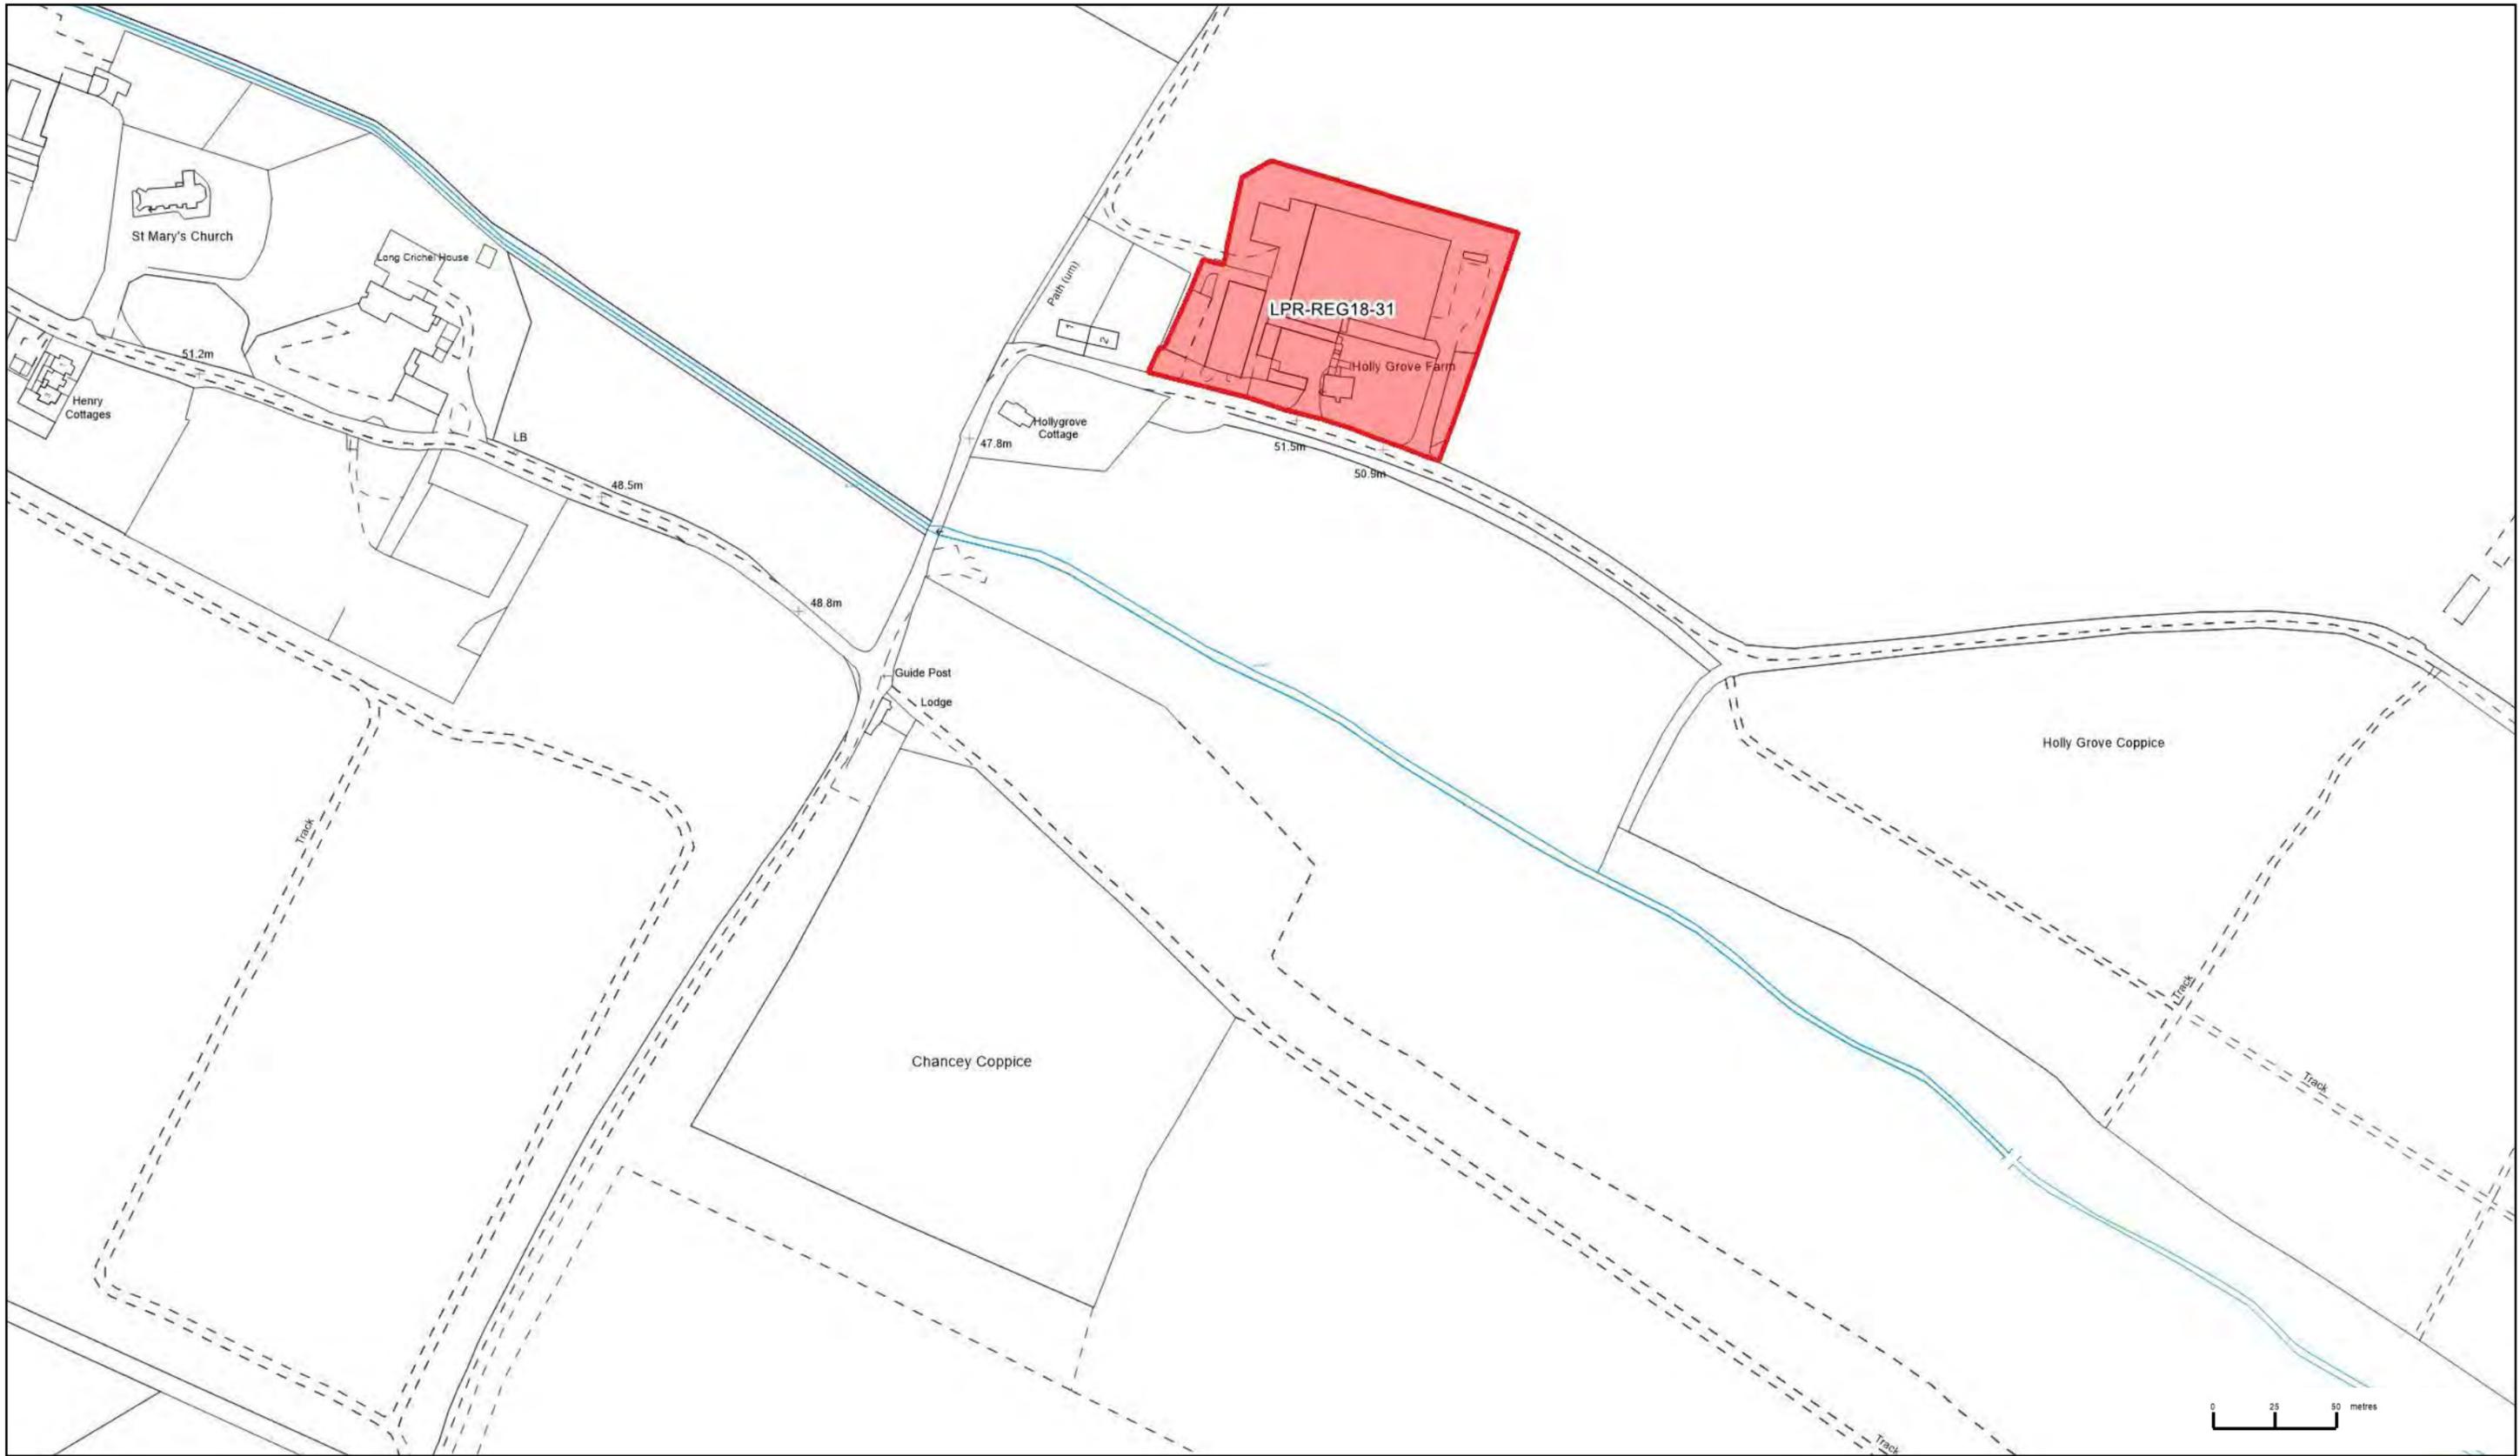

Local Plan Review Regulation 18 Submitted Site
East Dorset Map 35 Long Criche

- LPRReviewSiteSubmissions
- CBC and EDDC Boundary




Scale: 1:2500 @ A3
 Date: 27 February 2017
 Creator: Planning Policy

This map is produced from Ordnance Survey material with the permission of Ordnance Survey on behalf of the Controller of Her Majesty's Stationery Office (c) Crown Copyright. Unauthorised reproduction infringes Crown copyright and may lead to prosecution or civil proceedings.

Christchurch Borough Council. Licence: 100024379. 2017
 East Dorset District Council. Licence: 100024319. 2017



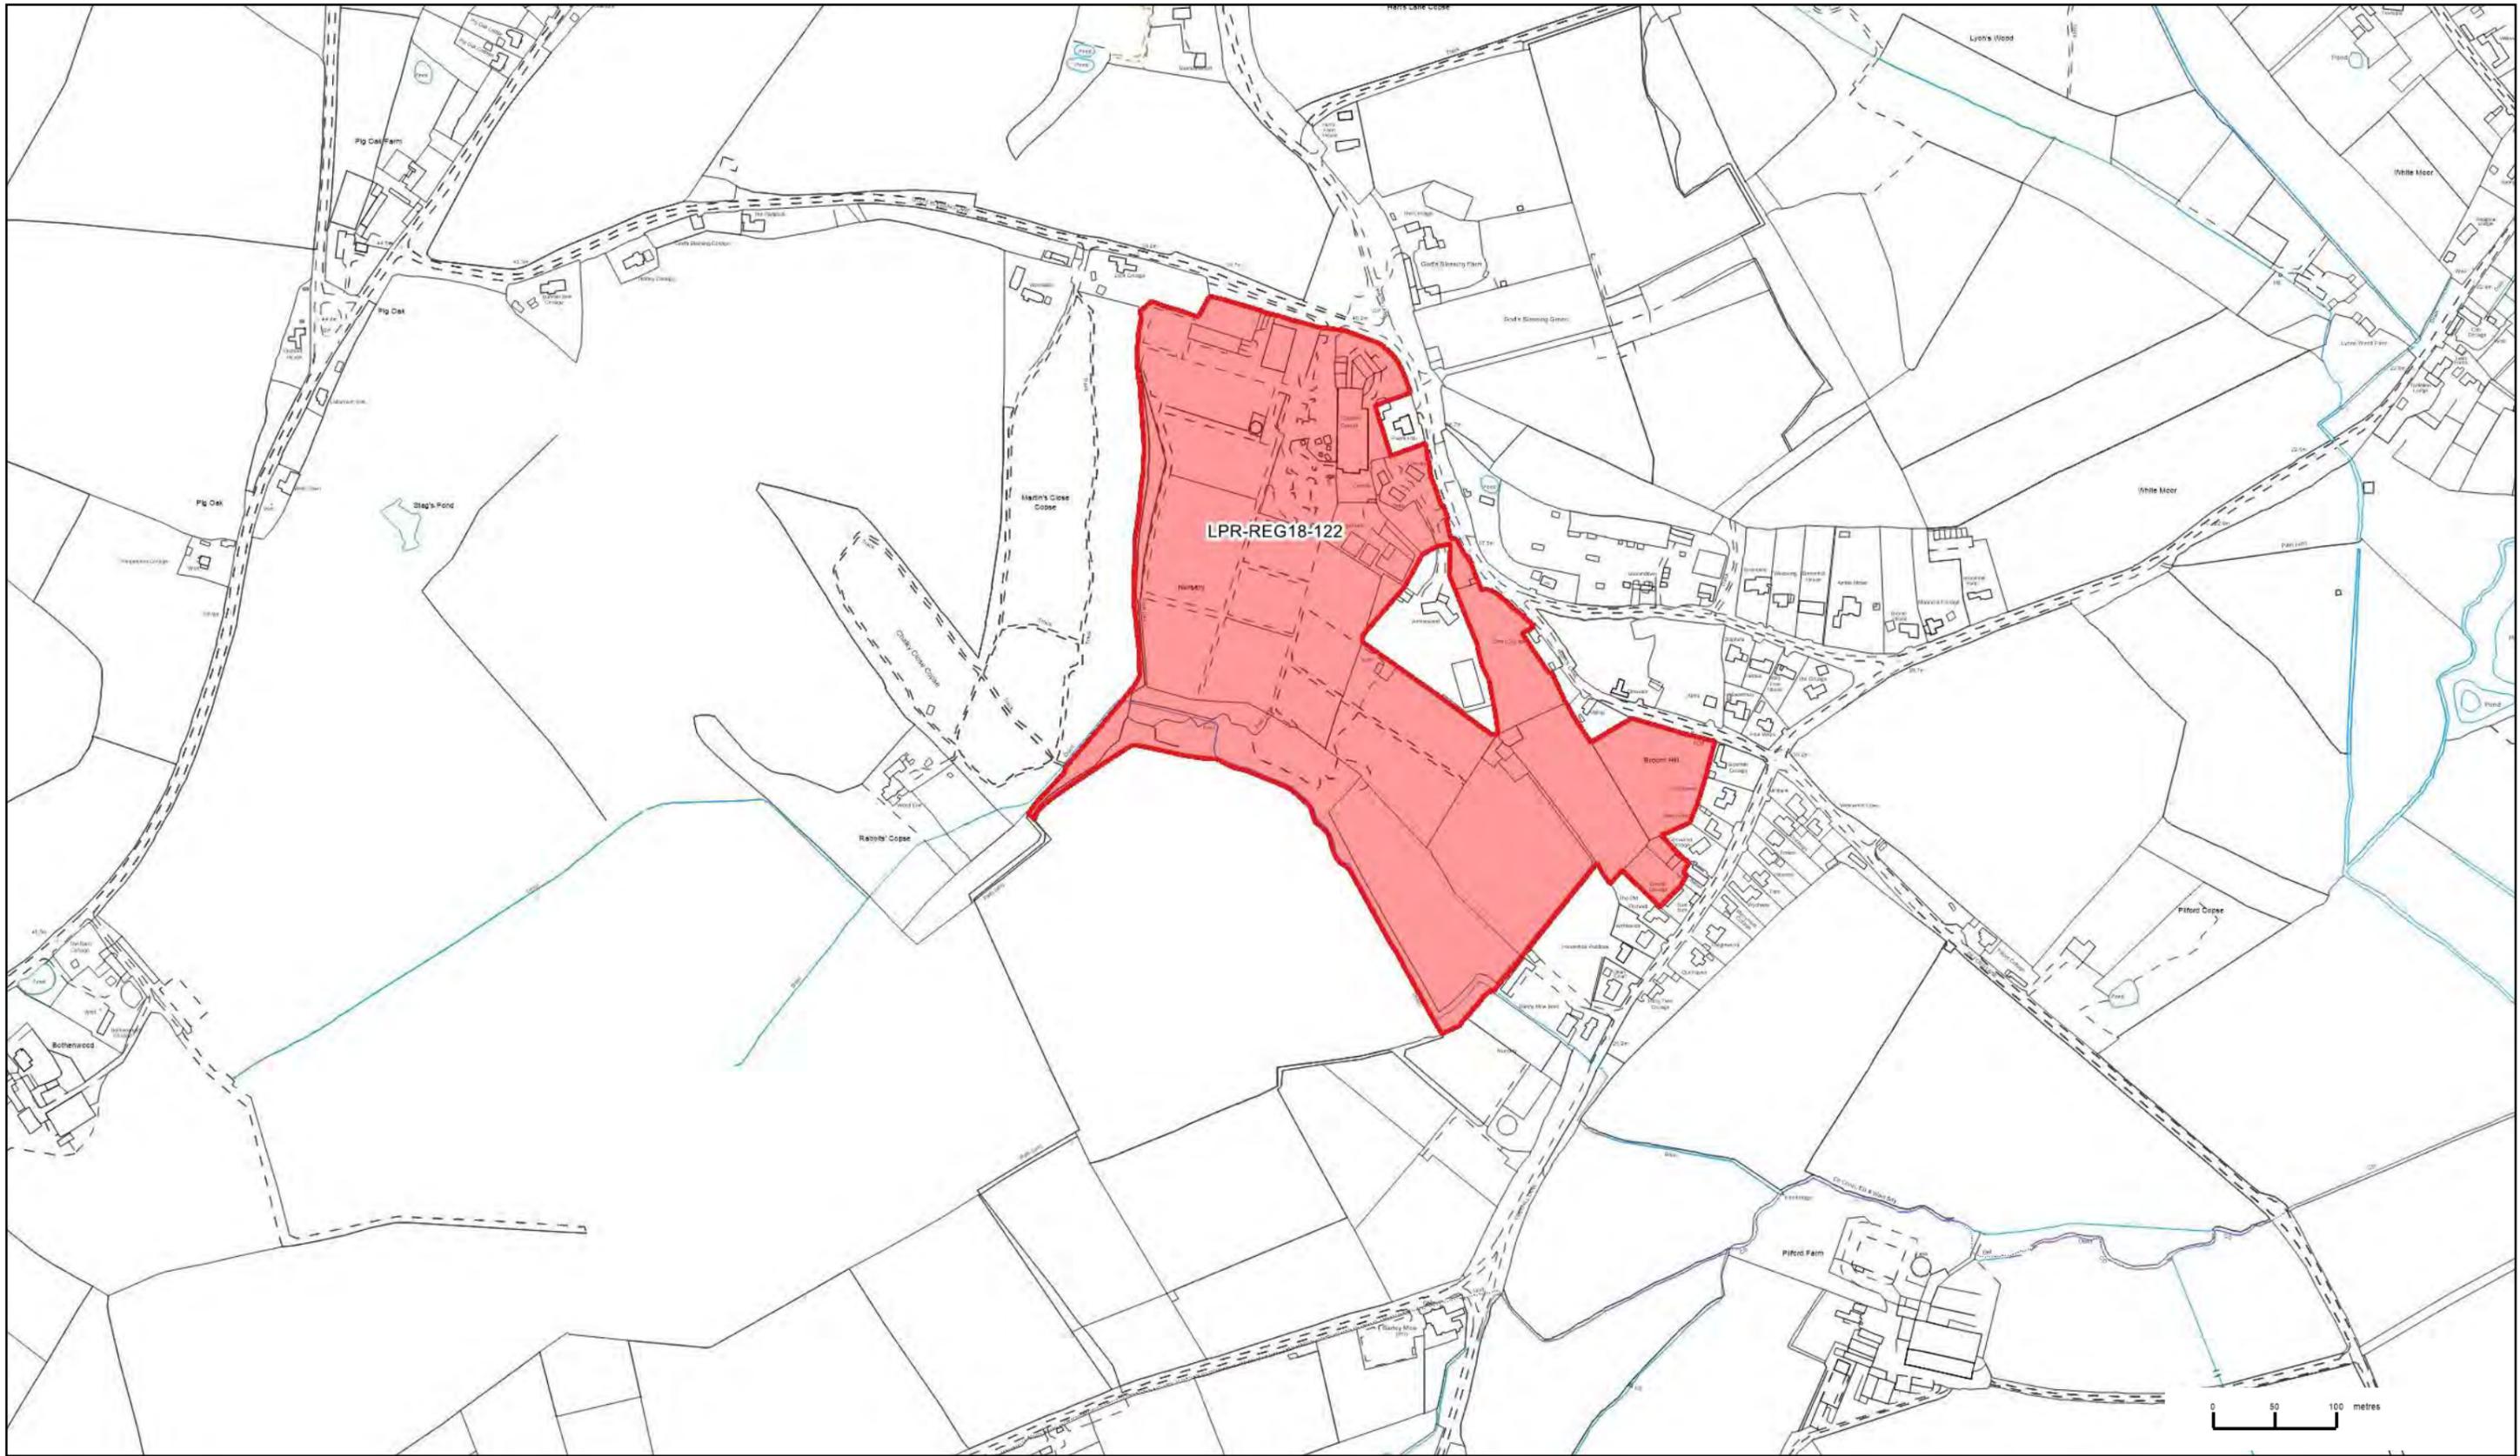

Local Plan Review Regulation 18 Submitted Site

East Dorset Map 36 Holt

- LPRReviewSiteSubmissions
- CBC and EDDC Boundary




Scale: 1:5000 @ A3
 Date: 27 February 2017
 Creator: Planning Policy

This map is produced from Ordnance Survey material with the permission of Ordnance Survey on behalf of the Controller of Her Majesty's Stationery Office (c) Crown Copyright. Unauthorised reproduction infringes Crown copyright and may lead to prosecution or civil proceedings.

Christchurch Borough Council. Licence: 100024379. 2017
 East Dorset District Council. Licence: 100024319. 2017



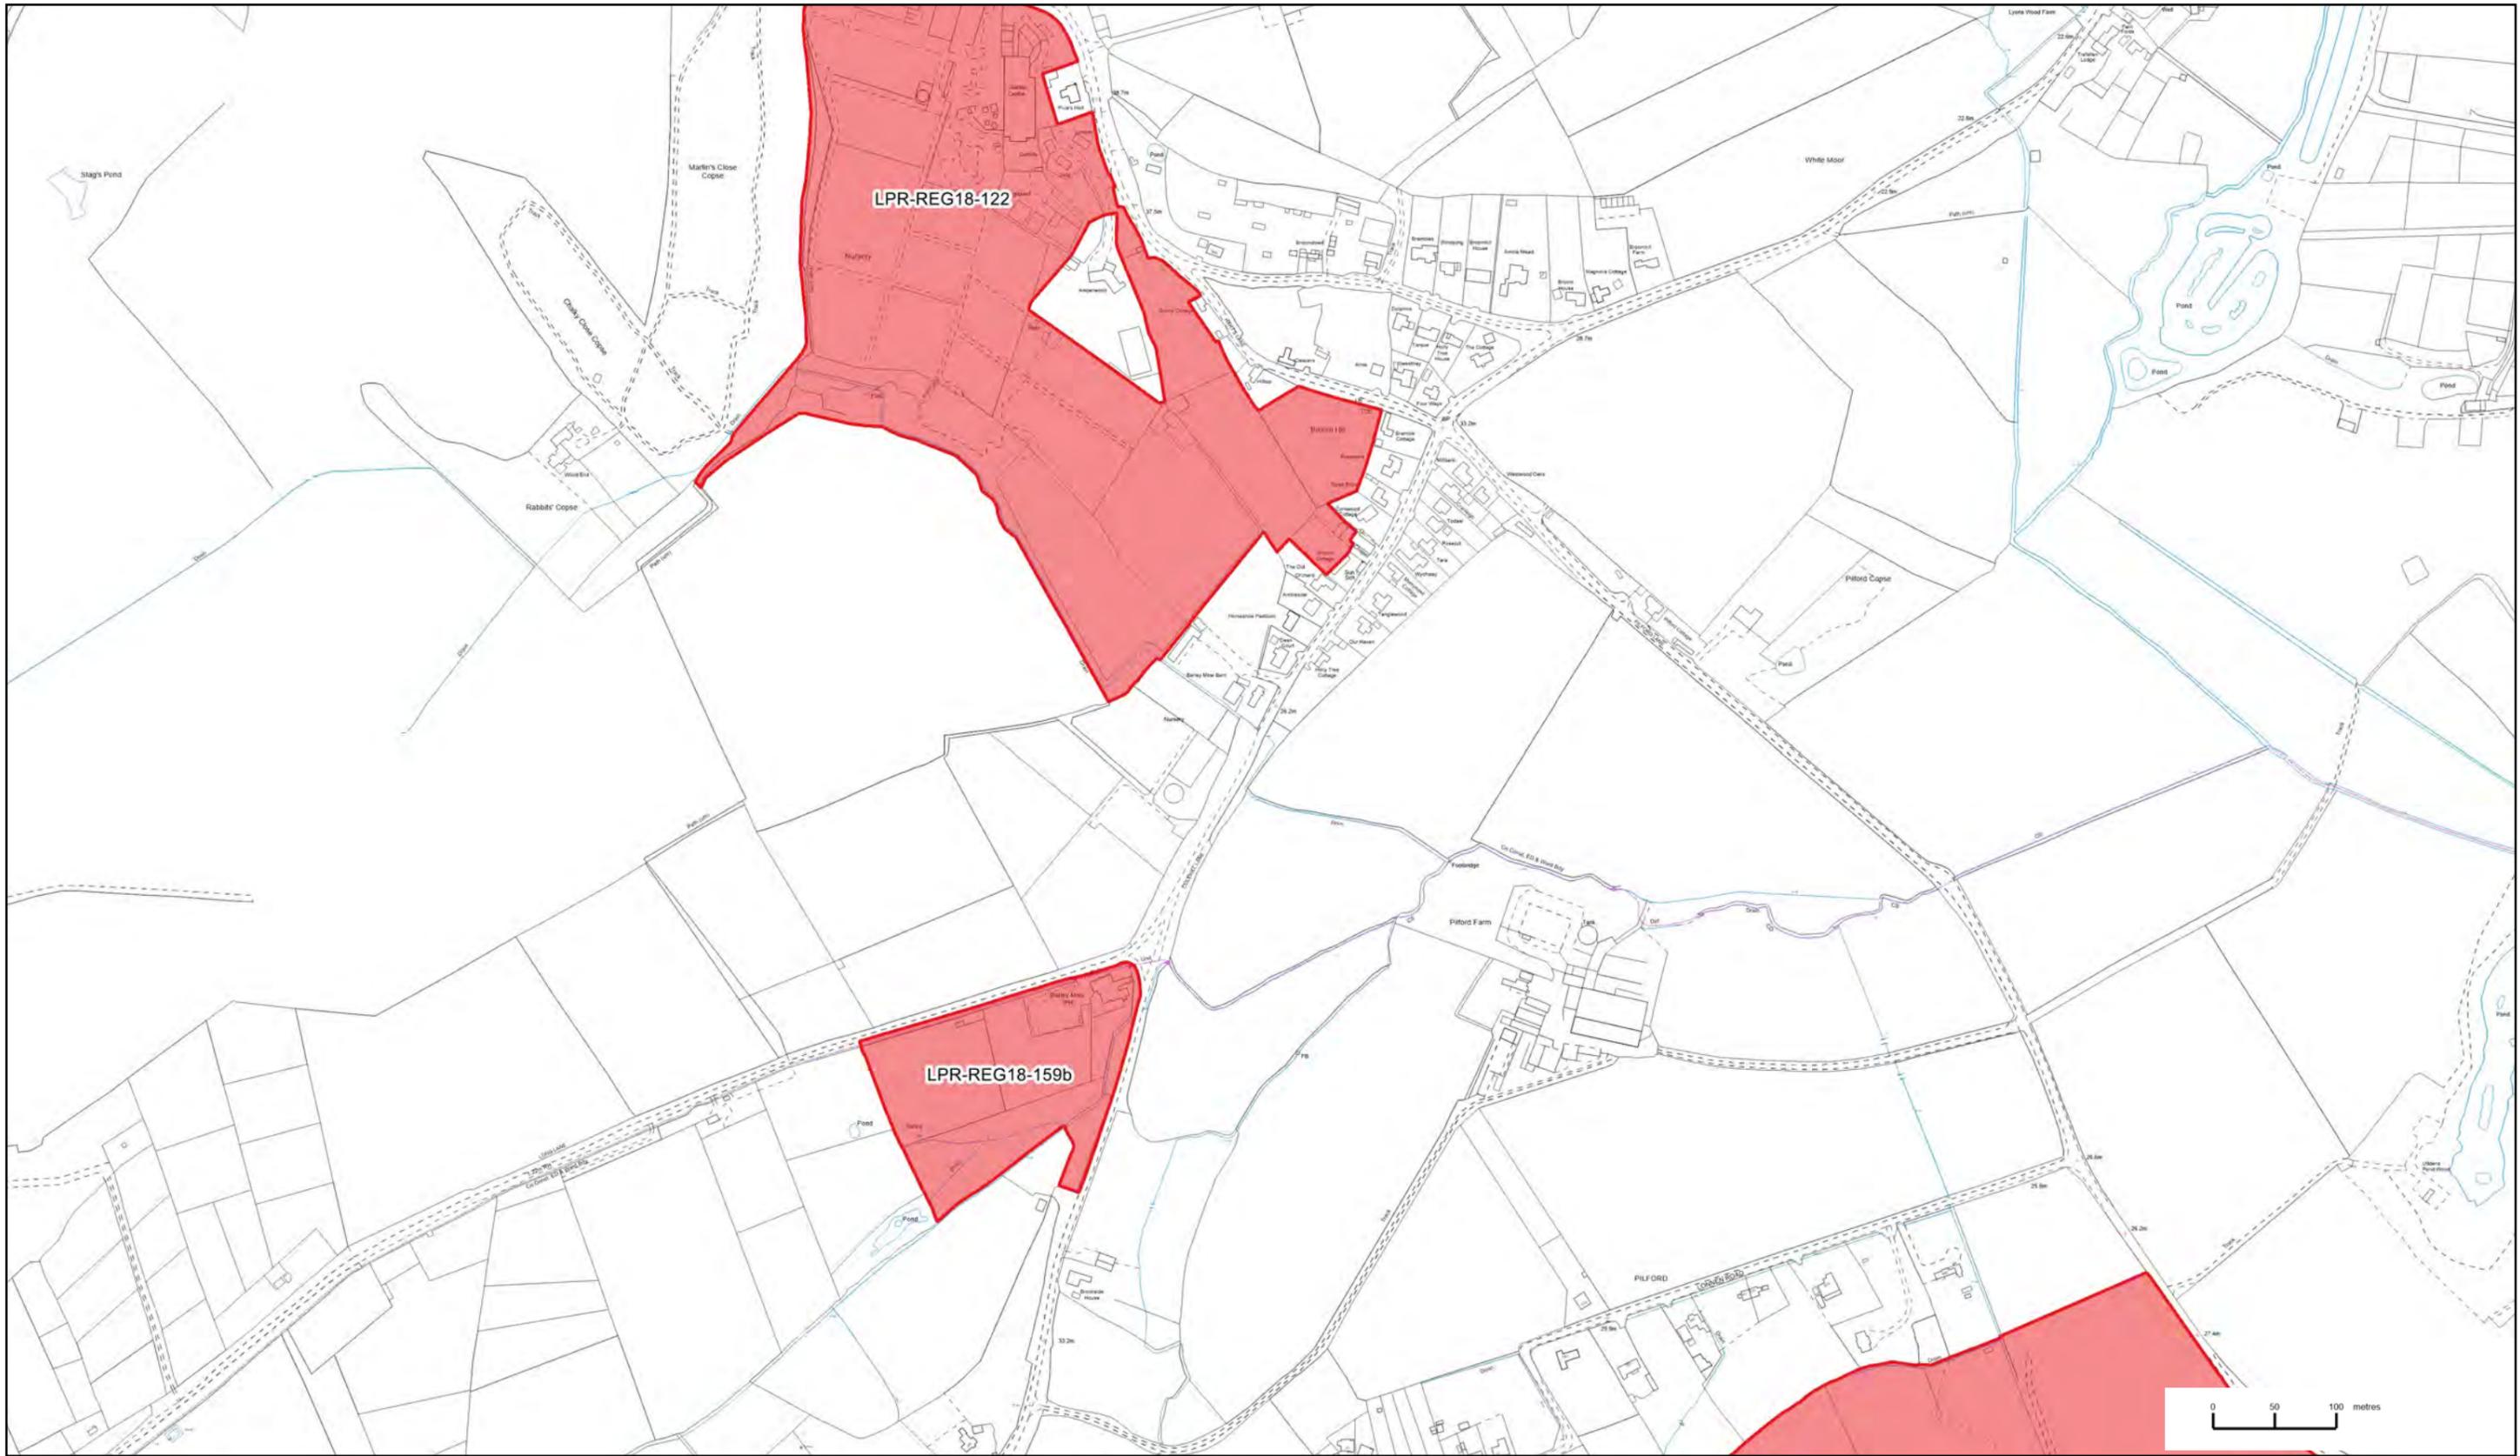

Local Plan Review Regulation 18 Submitted Site
East Dorset Map 36A Holt




Scale: 1:5000 @ A3
Date: 24 October 2017
Creator:

This map is produced from Ordnance Survey material with the permission of Ordnance Survey on behalf of the Controller of Her Majesty's Stationery Office (c) Crown Copyright. Unauthorised reproduction infringes Crown copyright and may lead to prosecution or civil proceedings.

Christchurch Borough Council. Licence: 100024379. 2017
East Dorset District Council. Licence: 100024319. 2017



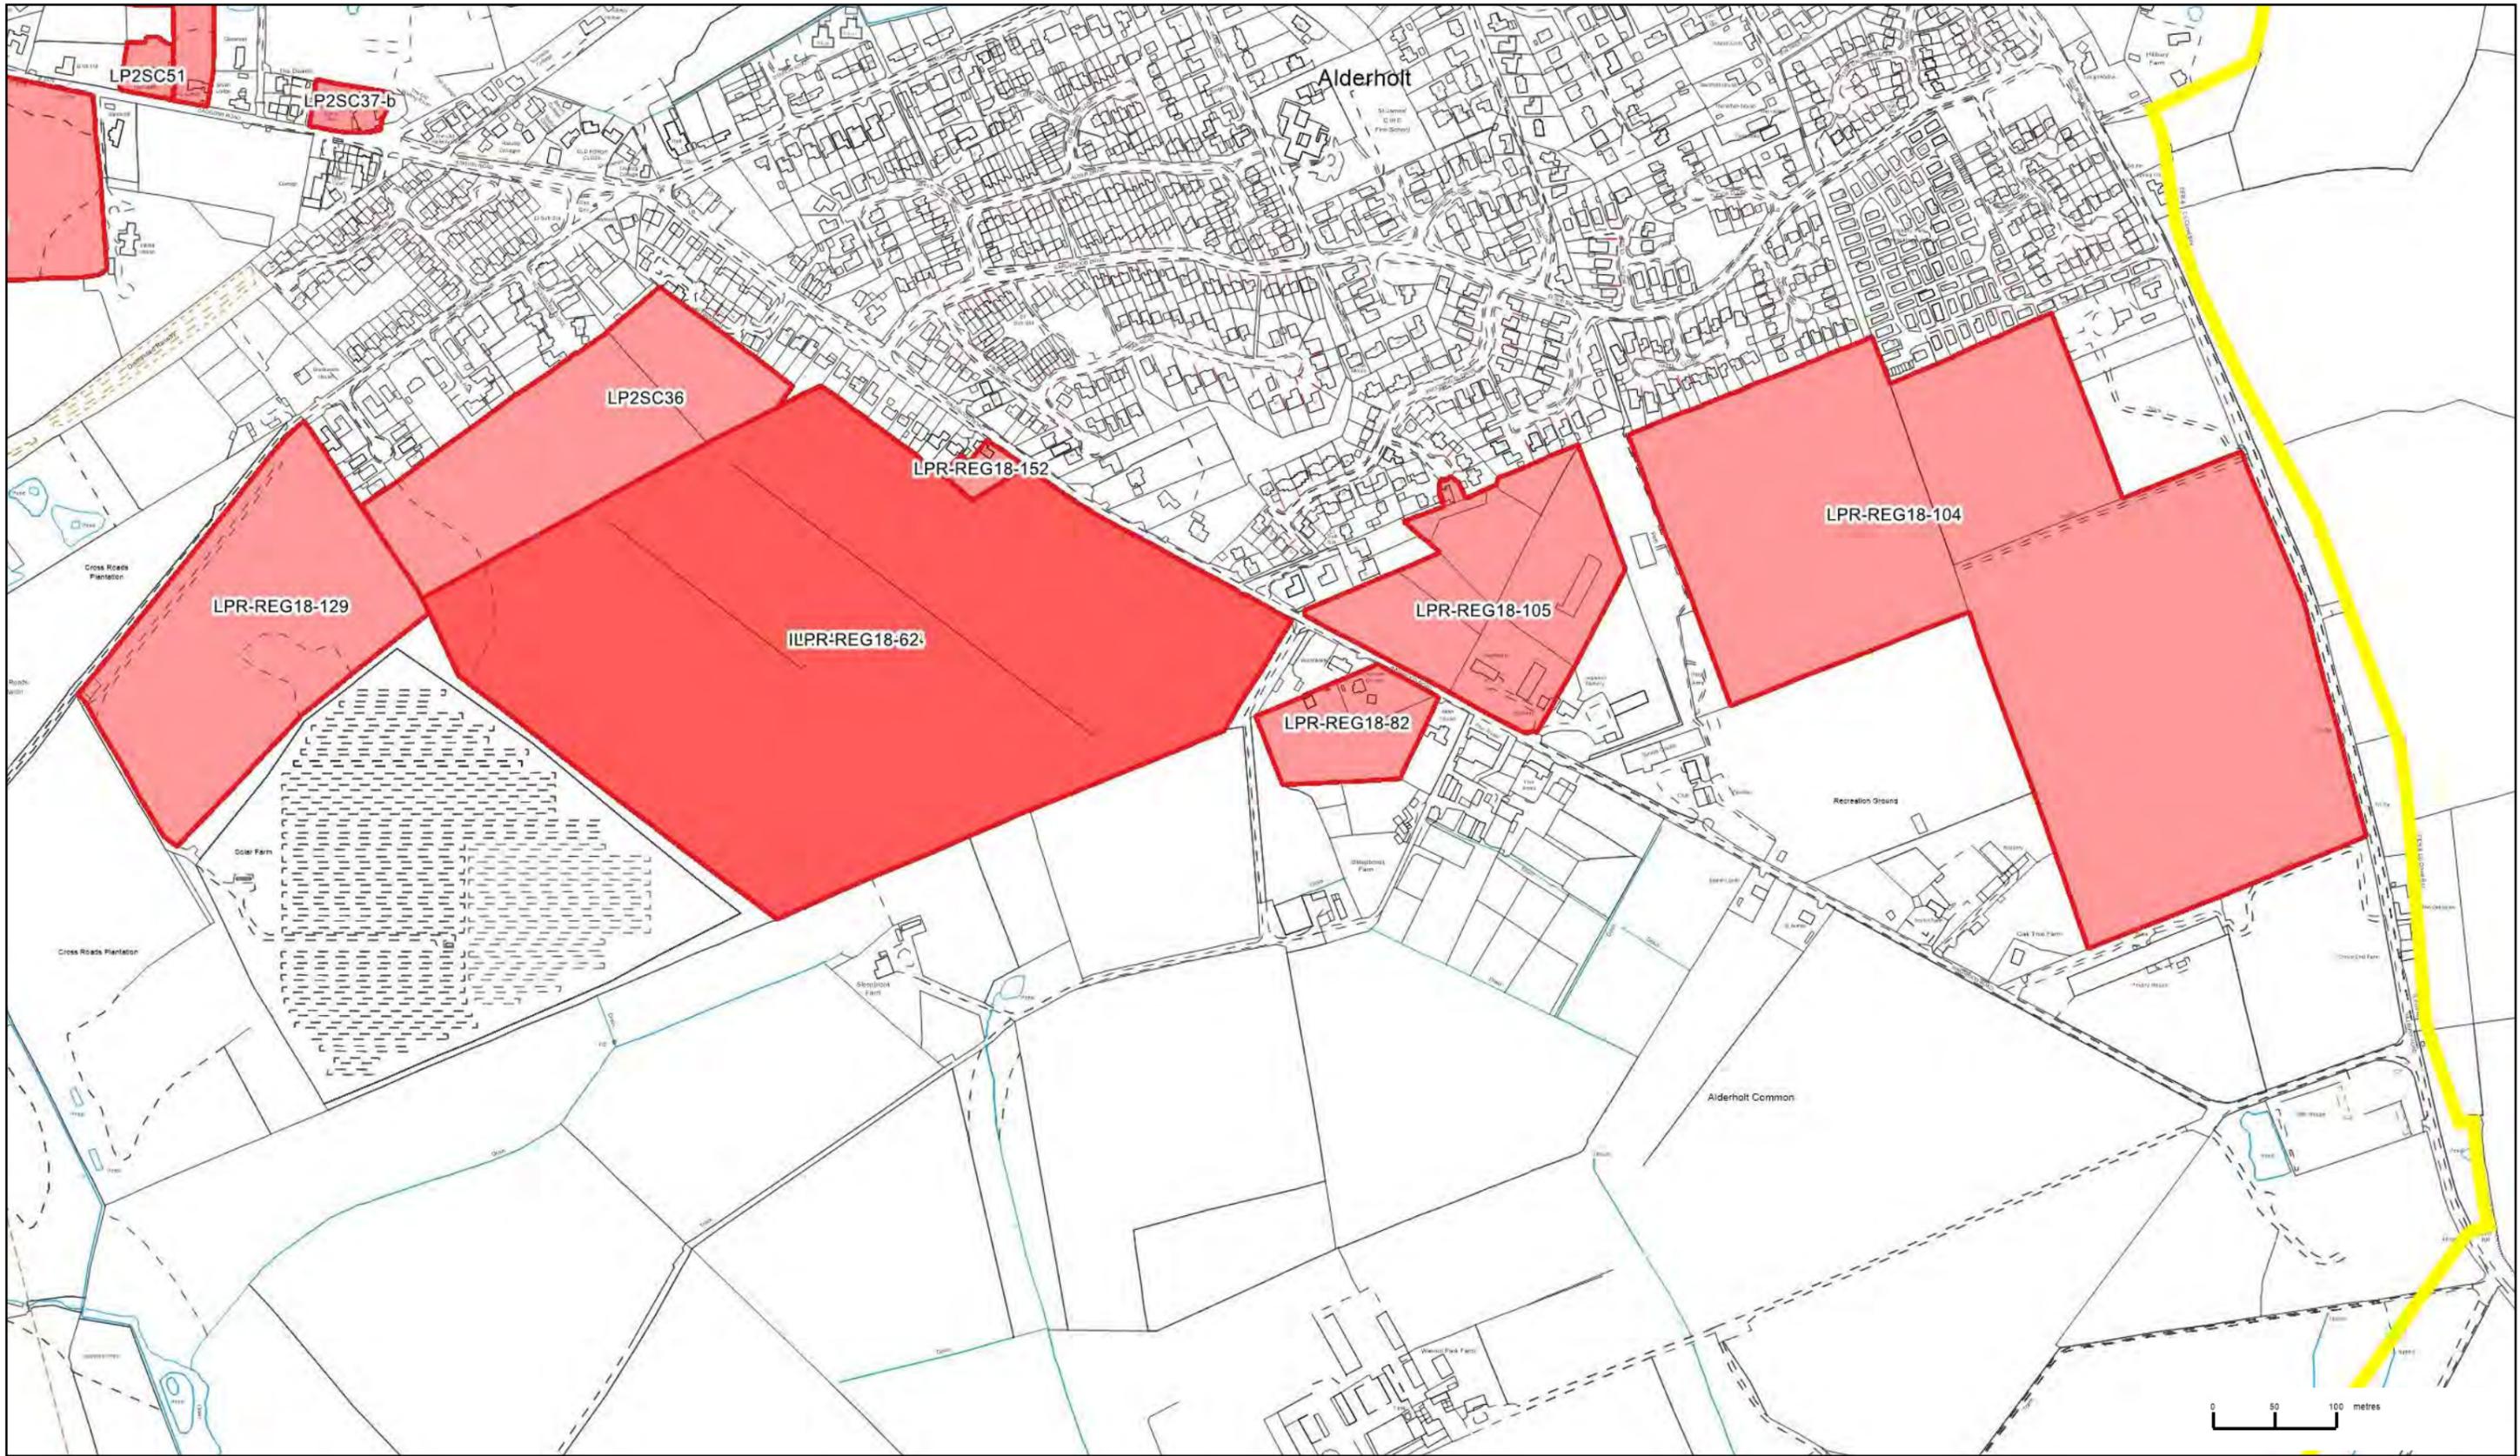

Local Plan Review Regulation 18 Submitted Site
East Dorset Map 38 Alderholt

- LPRReviewSiteSubmissions
- CBC and EDDC Boundary




Scale: 1:5000 @ A3
 Date: 27 February 2017
 Creator: Planning Policy

This map is produced from Ordnance Survey material with the permission of Ordnance Survey on behalf of the Controller of Her Majesty's Stationery Office (c) Crown Copyright. Unauthorised reproduction infringes Crown copyright and may lead to prosecution or civil proceedings.

Christchurch Borough Council. Licence: 100024379. 2017
 East Dorset District Council. Licence: 100024319. 2017



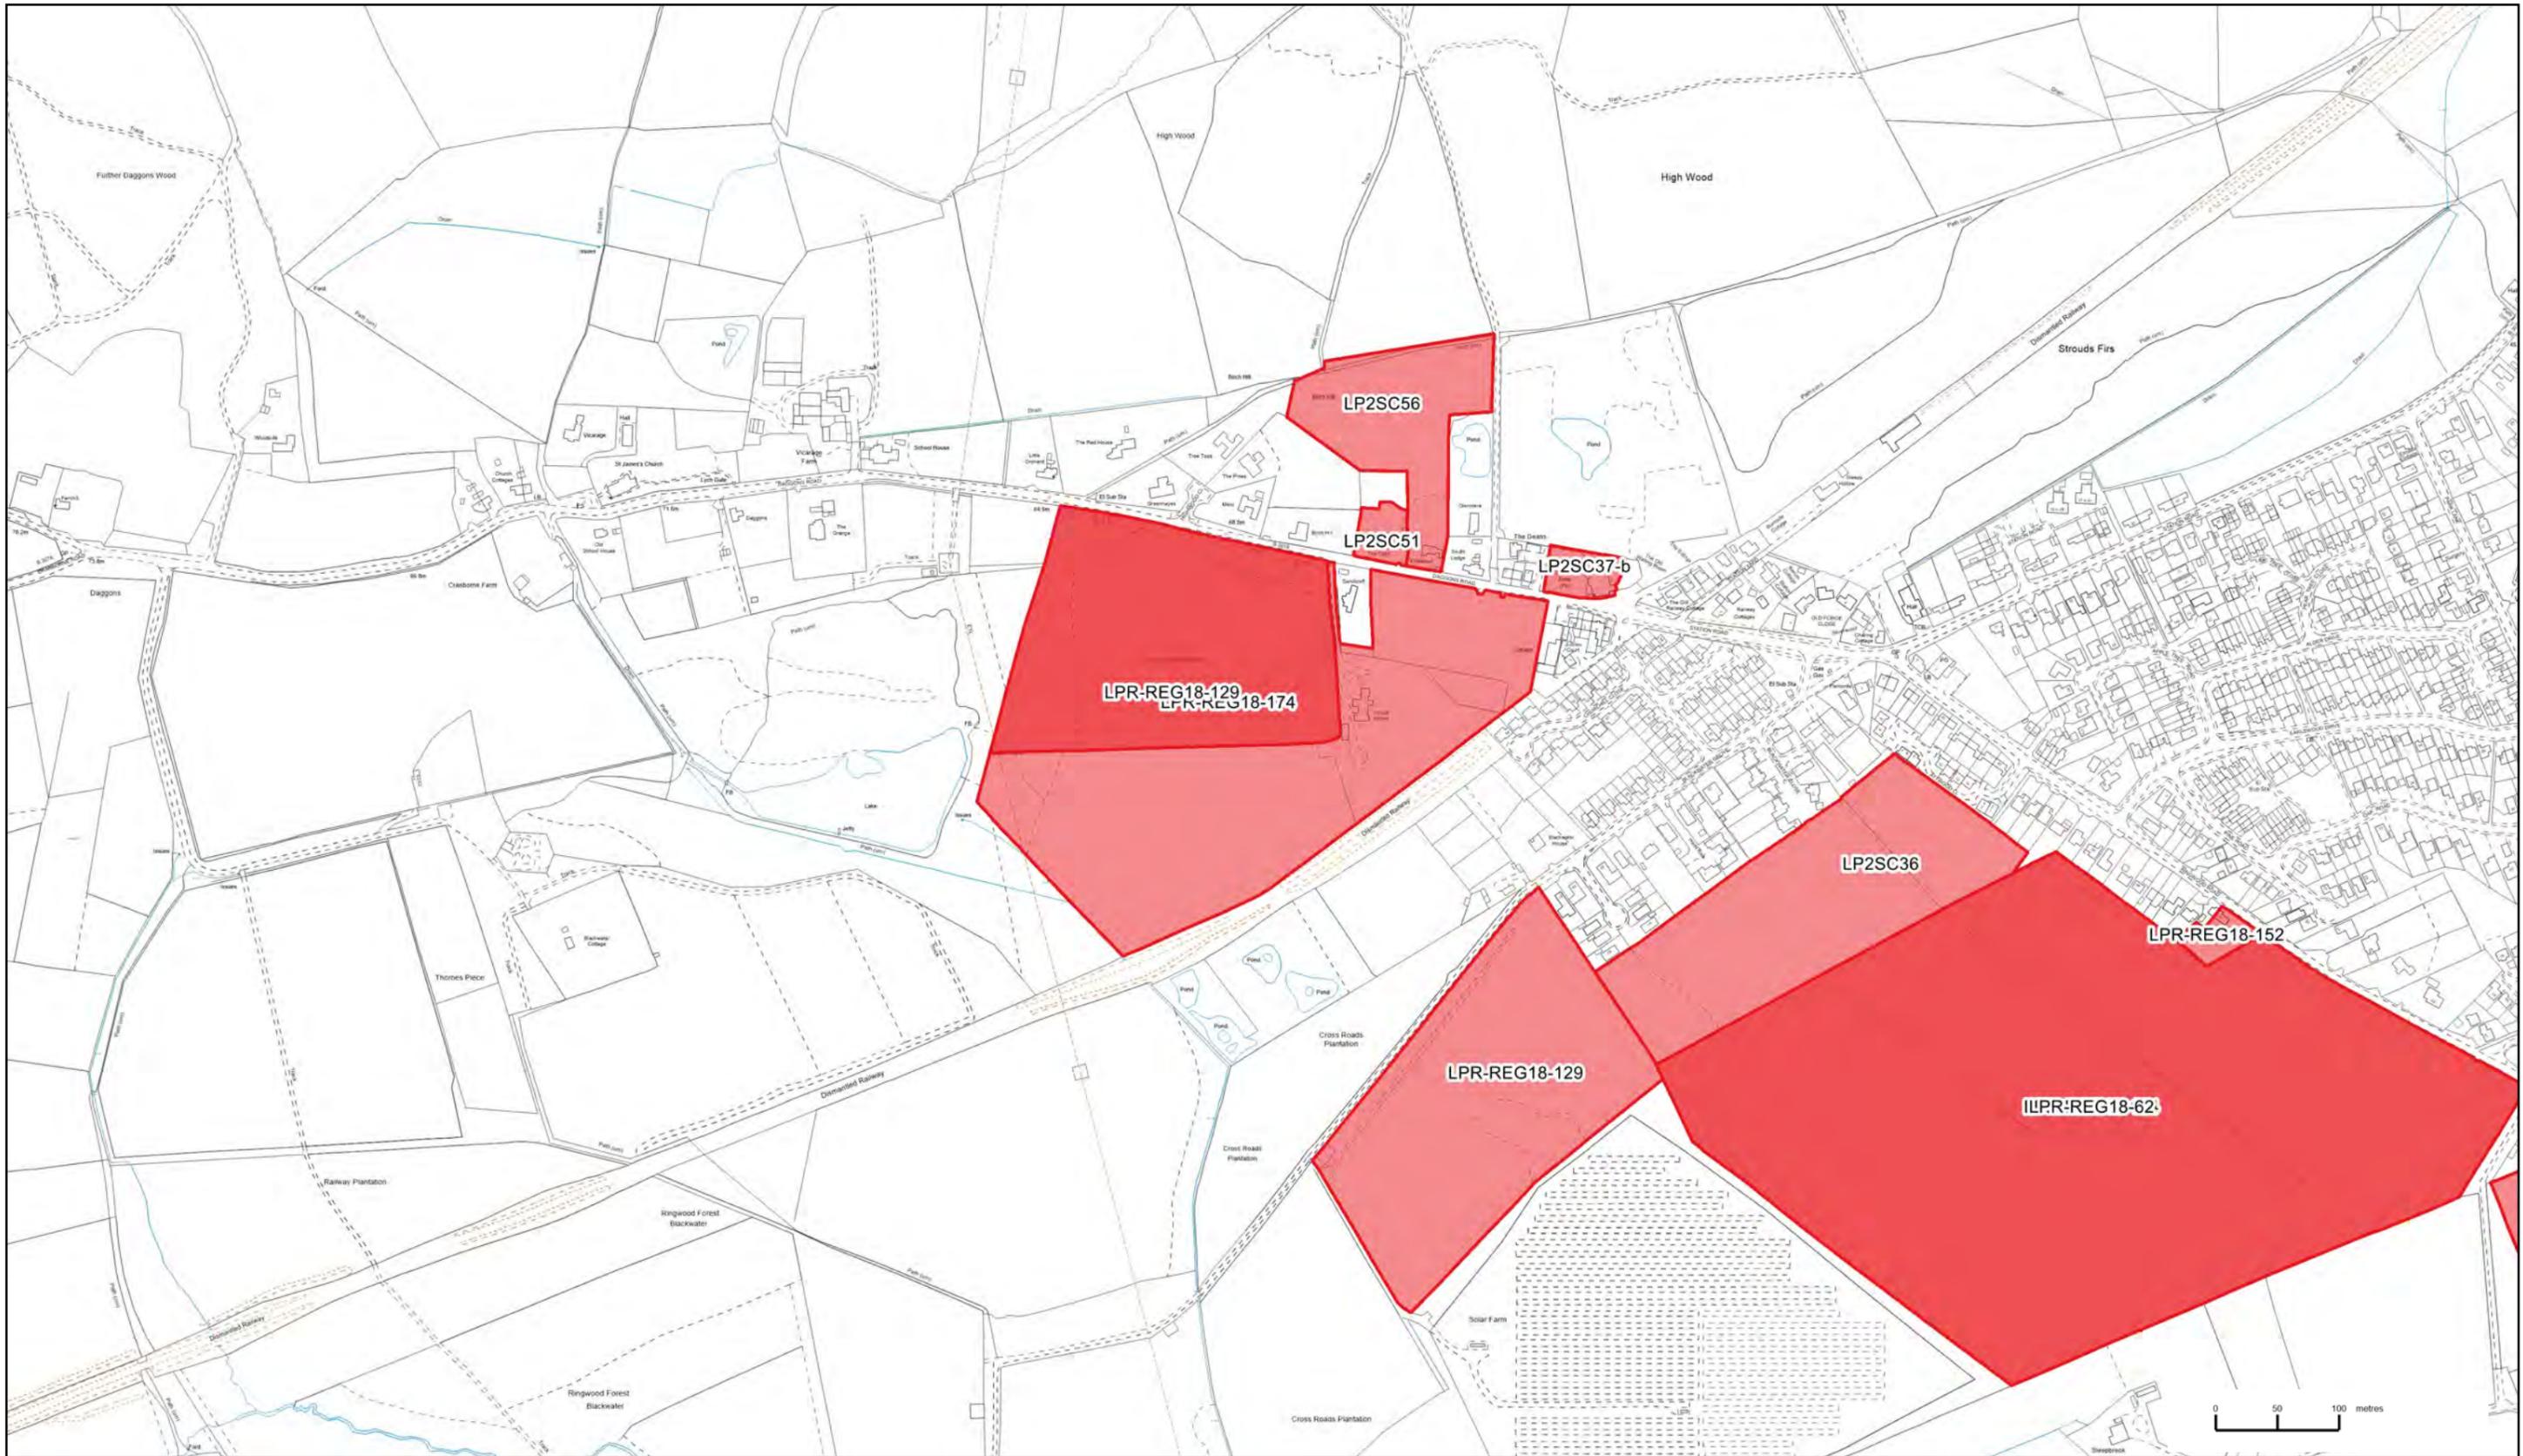

Local Plan Review Regulation 18 Submitted Site
 East Dorset Map 37A Alderholt



Scale: 1:5000 @ A3
 Date: 02 November 2017
 Creator:

This map is produced from Ordnance Survey material with the permission of Ordnance Survey on behalf of the Controller of Her Majesty's Stationery Office (c) Crown Copyright. Unauthorised reproduction infringes Crown copyright and may lead to prosecution or civil proceedings.

Christchurch Borough Council. Licence: 100024379. 2017
 East Dorset District Council. Licence: 100024319. 2017

