


The drawings, information and data recorded in this document ("the information") is the property of Paul Basham Associates. This document and the information are solely for the use of the authorised recipient and this document may not be used, copied or reproduced in whole or part for any purposes other than which it was supplied by Paul Basham Associates. Paul Basham Associates makes no representation, undertakes no duty and accepts no responsibilities to any third party who may use or rely upon this document or the information.


**GENERAL NOTES**

1. THIS DRAWING IS INTENDED TO BE READ IN CONJUNCTION WITH ALL RELEVANT ARCHITECTS, ENGINEERS, SERVICES AND SPECIALIST DRAWINGS, DETAILS AND SPECIFICATIONS.
2. ANY VARIATIONS OR DISCREPANCIES BETWEEN THESE DRAWINGS IN TERMS OF DIMENSIONS OR DETAILS SHOULD BE DRAWN TO THE ATTENTION OF THE ARCHITECT AND/OR THE ENGINEER FOR CLARIFICATION.
3. ALL FIGURED DIMENSIONS TO BE TAKEN IN PREFERENCE TO SCALED DIMENSIONS. DO NOT SCALE THIS DRAWING.
4. PAUL BASHAM ASSOCIATES ACCEPTS NO RESPONSIBILITY FOR THE ACCURACY OF BACKGROUND INFORMATION PRODUCED BY THIRD PARTIES – THIS MUST BE TREATED AS INDICATIVE ONLY.
5. THIS DRAWING SHOULD ONLY BE USED FOR CONSTRUCTION IF THE PROJECT PHASE IN THE TITLE FRAME BELOW IS SHOWN AS "CONSTRUCTION". PAUL BASHAM ASSOCIATES TAKE NO RESPONSIBILITY FOR CONSTRUCTION WORKS UNDERTAKEN TO DRAWINGS WHICH ARE NOT MARKED UNDER THIS PHASE.
6. INTERNAL PEDESTRIAN ACCESS WILL BE DETAILED AS PART OF A FUTURE RESERVED MATTERS APPLICATION TO SUPPORT PEDESTRIAN ACCESS VIA BUTTS CLOSE.


**VEHICLE PROFILE**

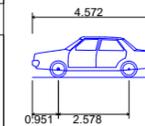

Skoda Octavia  
 Overall Length 4.572m  
 Overall Width 1.769m  
 Overall Body Height 1.488m  
 Min Body Ground Clearance 0.249m  
 Max Track Width 1.713m  
 Lock to lock time 4.00s  
 Kerb to Kerb Turning Radius 5.100m

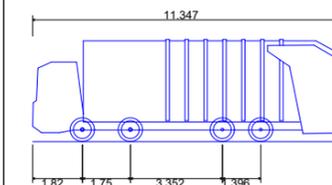

Large Refuse Vehicle (4 axle)  
 Overall Length 11.347m  
 Overall Width 2.500m  
 Overall Body Height 3.751m  
 Min Body Ground Clearance 0.304m  
 Track Width 2.500m  
 Lock to lock time 6.00s  
 Wall to Wall Turning Radius 11.330m

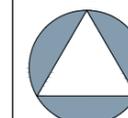


NORTH


P02	REVISED LAYOUT	26.02.25	GLH	KCH
P01	FIRST ISSUE	26.04.23	JH	HC
Rev	Description	Date	By	App'd
Date Created	Drawn By	Approved By	Suitability Code	
26.04.23	JH	HC	-	

PBA Project Number	Scale	
106.0026	AS SHOWN	(AT A3)


PBA Drawing No:	Revision
106.0026-0010	P02

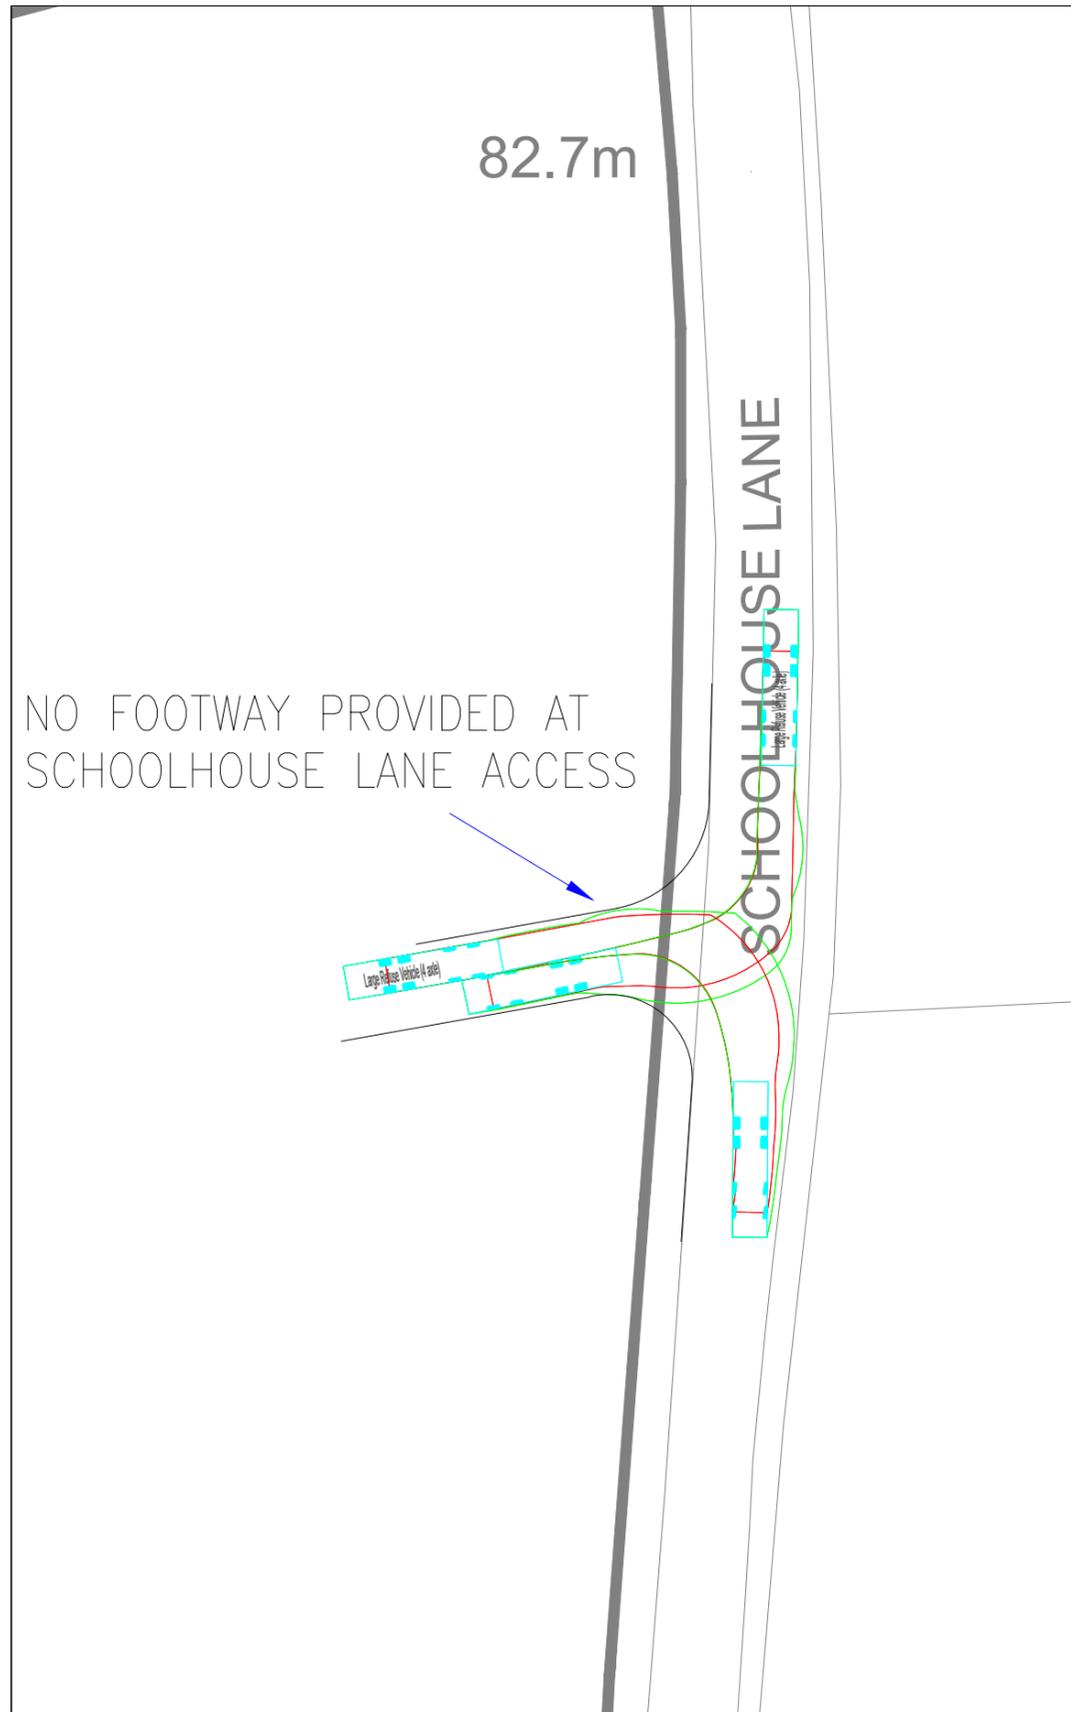

REFUSE TRACKING RIGHT IN, RIGHT OUT (SCALE 1:500)

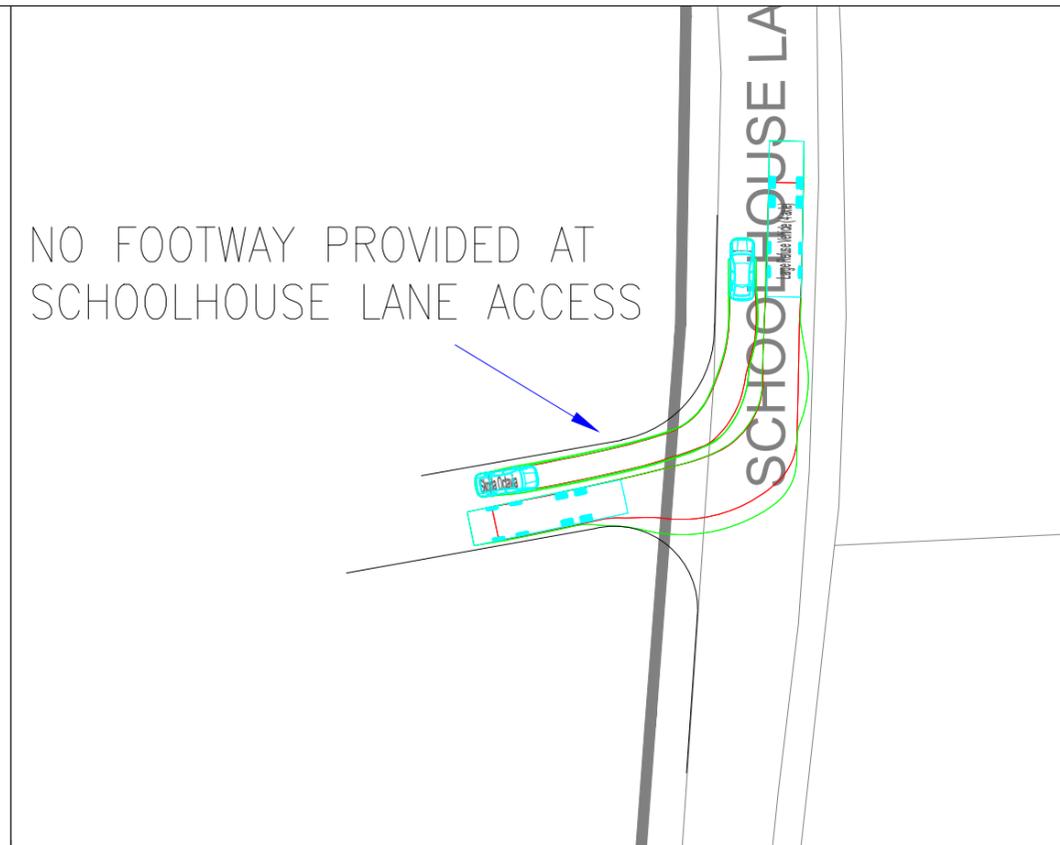

SITE ACCESS TRACKING - REFUSE VEHICLE RIGHT IN, PRIVATE VEHICLE LEFT OUT (SCALE 1:500)

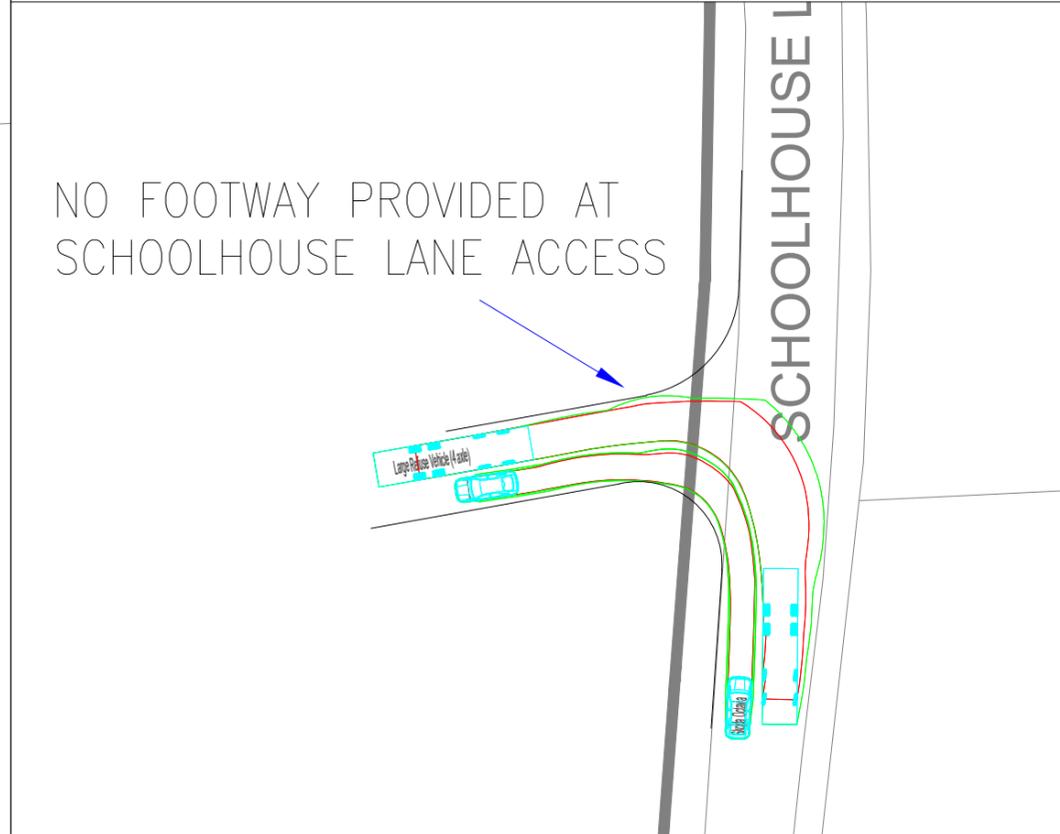

SITE ACCESS TRACKING - REFUSE VEHICLE RIGHT OUT, PRIVATE VEHICLE LEFT IN (SCALE 1:500)

Project Name	BUTTS CLOSE, MARNHULL
Project Phase	PRELIMINARY

Title	PROPOSED SCHOOLHOUSE LANE SITE ACCESS REFUSE VEHICLE & PRIVATE VEHICLE TRACKING
-------	---

**pb paulbasham associates**  
 Paul Basham Associates Ltd  
 Suite 4, Hitching Court, Blacklands Way, Abingdon Business Park,  
 Abingdon, OX14 1RG  
 01235 425460  
 info@paulbashamassociates.com www.paulbashamassociates.com

Client  
**CL Planning**