


Notes

Do not scale from this document, unless for the purposes of planning applications where a scale bar is provided. Refer to figured dimensions only. All dimensions to be verified on site prior to construction. Report all discrepancies or ambiguities to the Document Originator immediately. This document is to be read in conjunction with relevant documents, drawings and standards.


Key

Application boundary

National Trust land on lease

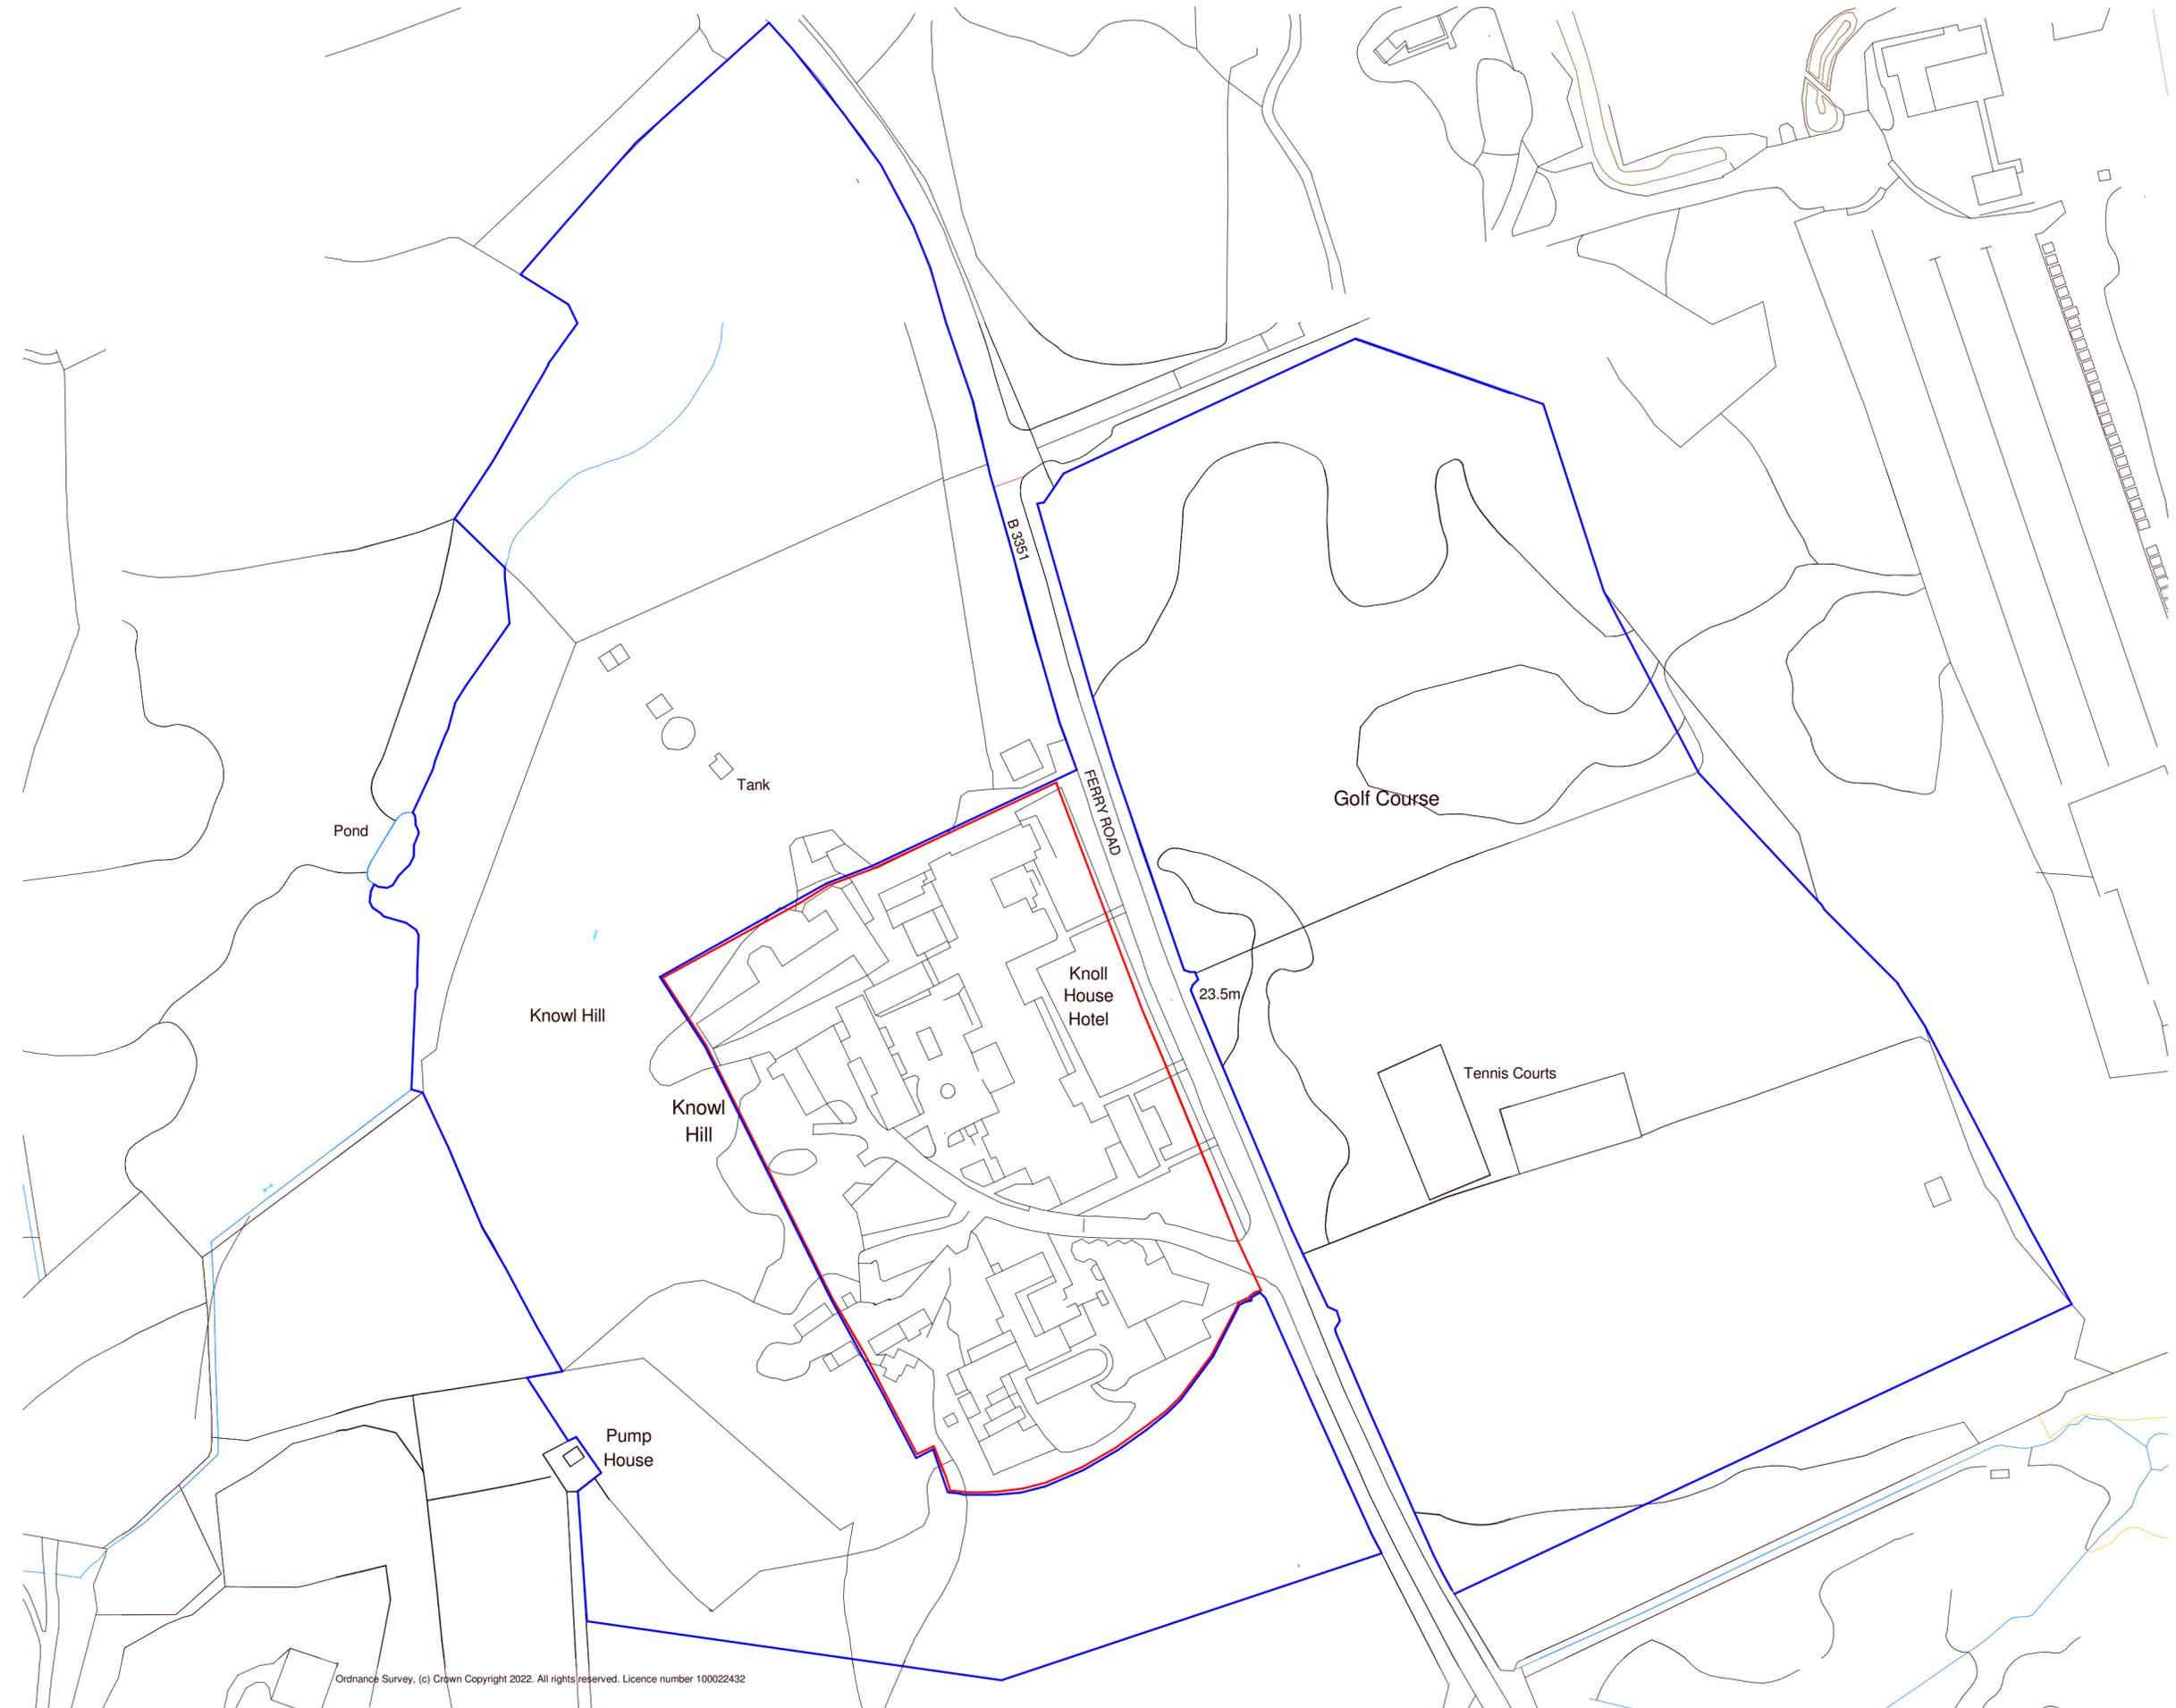

Rev	Date	Notes	Drm	Chk'd

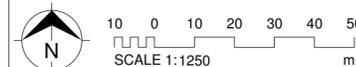

Document Originator

AWW

London - 106 Weston Street, SE1 3QB 020 7160 6000
 Plymouth - East Quay House, PL4 0HX 0117 923 2535
 Bristol - pivot + mark, 48 - 52 Baldwin Street, BS1 1QB 01752 261 282
 RIBA Chartered Practice www.aww-uk.com

Client
 Kingfisher Resorts Studland Ltd

AWW Project Number 4561 Project Stage STAGE 2

Project Title
 Knoll House Studland

Title
 Site Location Plan - Existing

Scale @ A2 Document Status
 As indicated PLANNING

Project	Origin	Volume	Level	Type	Role	Number	Rev
4561	AWW	SI	ZZ	DR	A	10001	P02

Ordnance Survey, (c) Crown Copyright 2022. All rights reserved. Licence number 100022432