


Notes
Do not scale from this document, unless for the purposes of planning applications where a scale bar is provided. Refer to scaled dimensions only. All dimensions to be verified on site prior to construction. Report all discrepancies or ambiguities to the Document Originator immediately. This document is to be read in conjunction with relevant documents, drawings and standards.

- Key
- Application boundary
 - Ancillary outbuildings
 - Accommodation/leisure

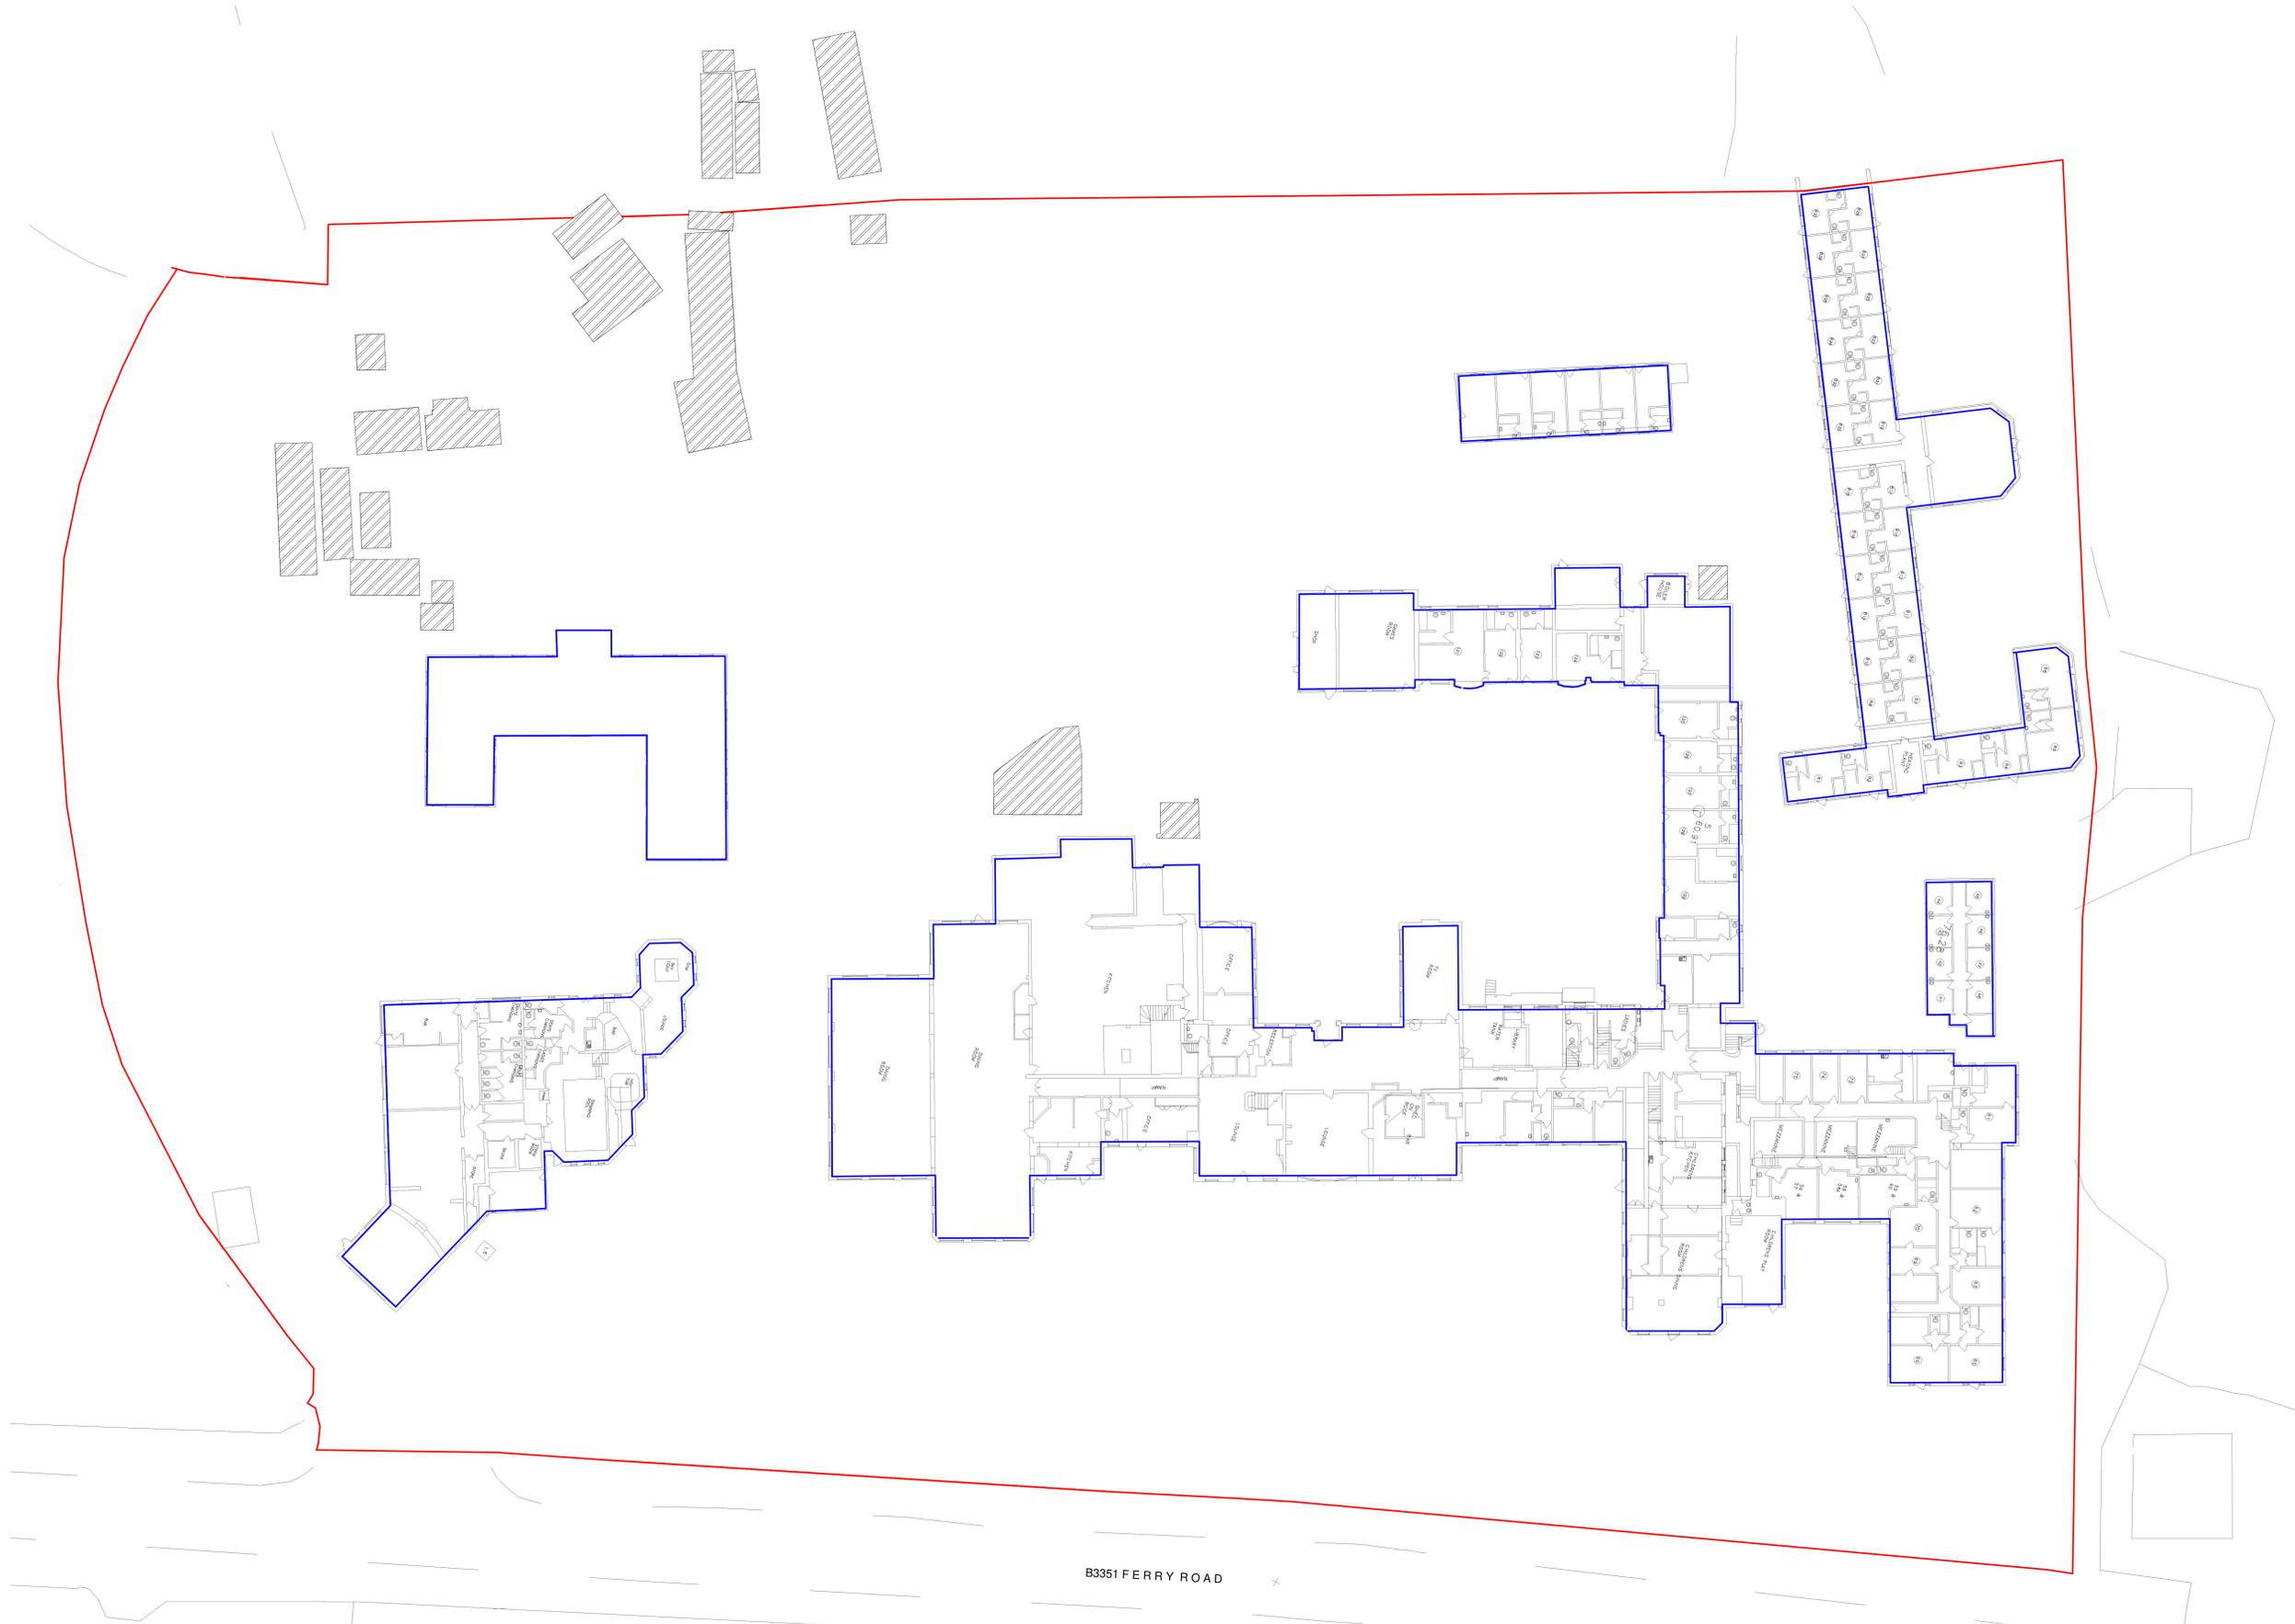

11002- Existing floor plans - ground
1 : 200

B3351 FERRY ROAD

| Rev | Date | Notes | Drn | Chk'd |
|-----|------|-------|-----|-------|
| | | | | |



Document Originator
AWW
London 106 Watton Street, SE1 1UB 020 7140 8000
Plymouth East Quay House, PL4 8HQ 01752 201 2542
Bristol 1st Floor, 48-50 Broad Street, BS1 1GR 0117 923 2535
RIBA Chartered Practice www.aww-uk.com

Client
Kingfisher Resorts Studland Ltd

AWW Project Number 4561 Project Stage STAGE 2

Project Title
Kingfisher House Studland

Title
Site-existing floor plans - ground

| Project | Client | Volume | Level | Type | Rev | Number | Rev |
|---------|--------|--------|-------|------|-----|--------|-----|
| 4561 | AWW | SI | 00 | DR | A | 11002 | P01 |