


Notes  
 Do not scale from this document, unless for the purposes of planning applications where a scale bar is provided. Refer to scaled dimensions only. All dimensions to be verified on site prior to construction. Report all discrepancies or ambiguities to the Document Originator immediately. This document is to be read in conjunction with relevant documents, drawings and standards.

- Key
- Application boundary
  - Ancillary outbuildings
  - Accommodation/leisure

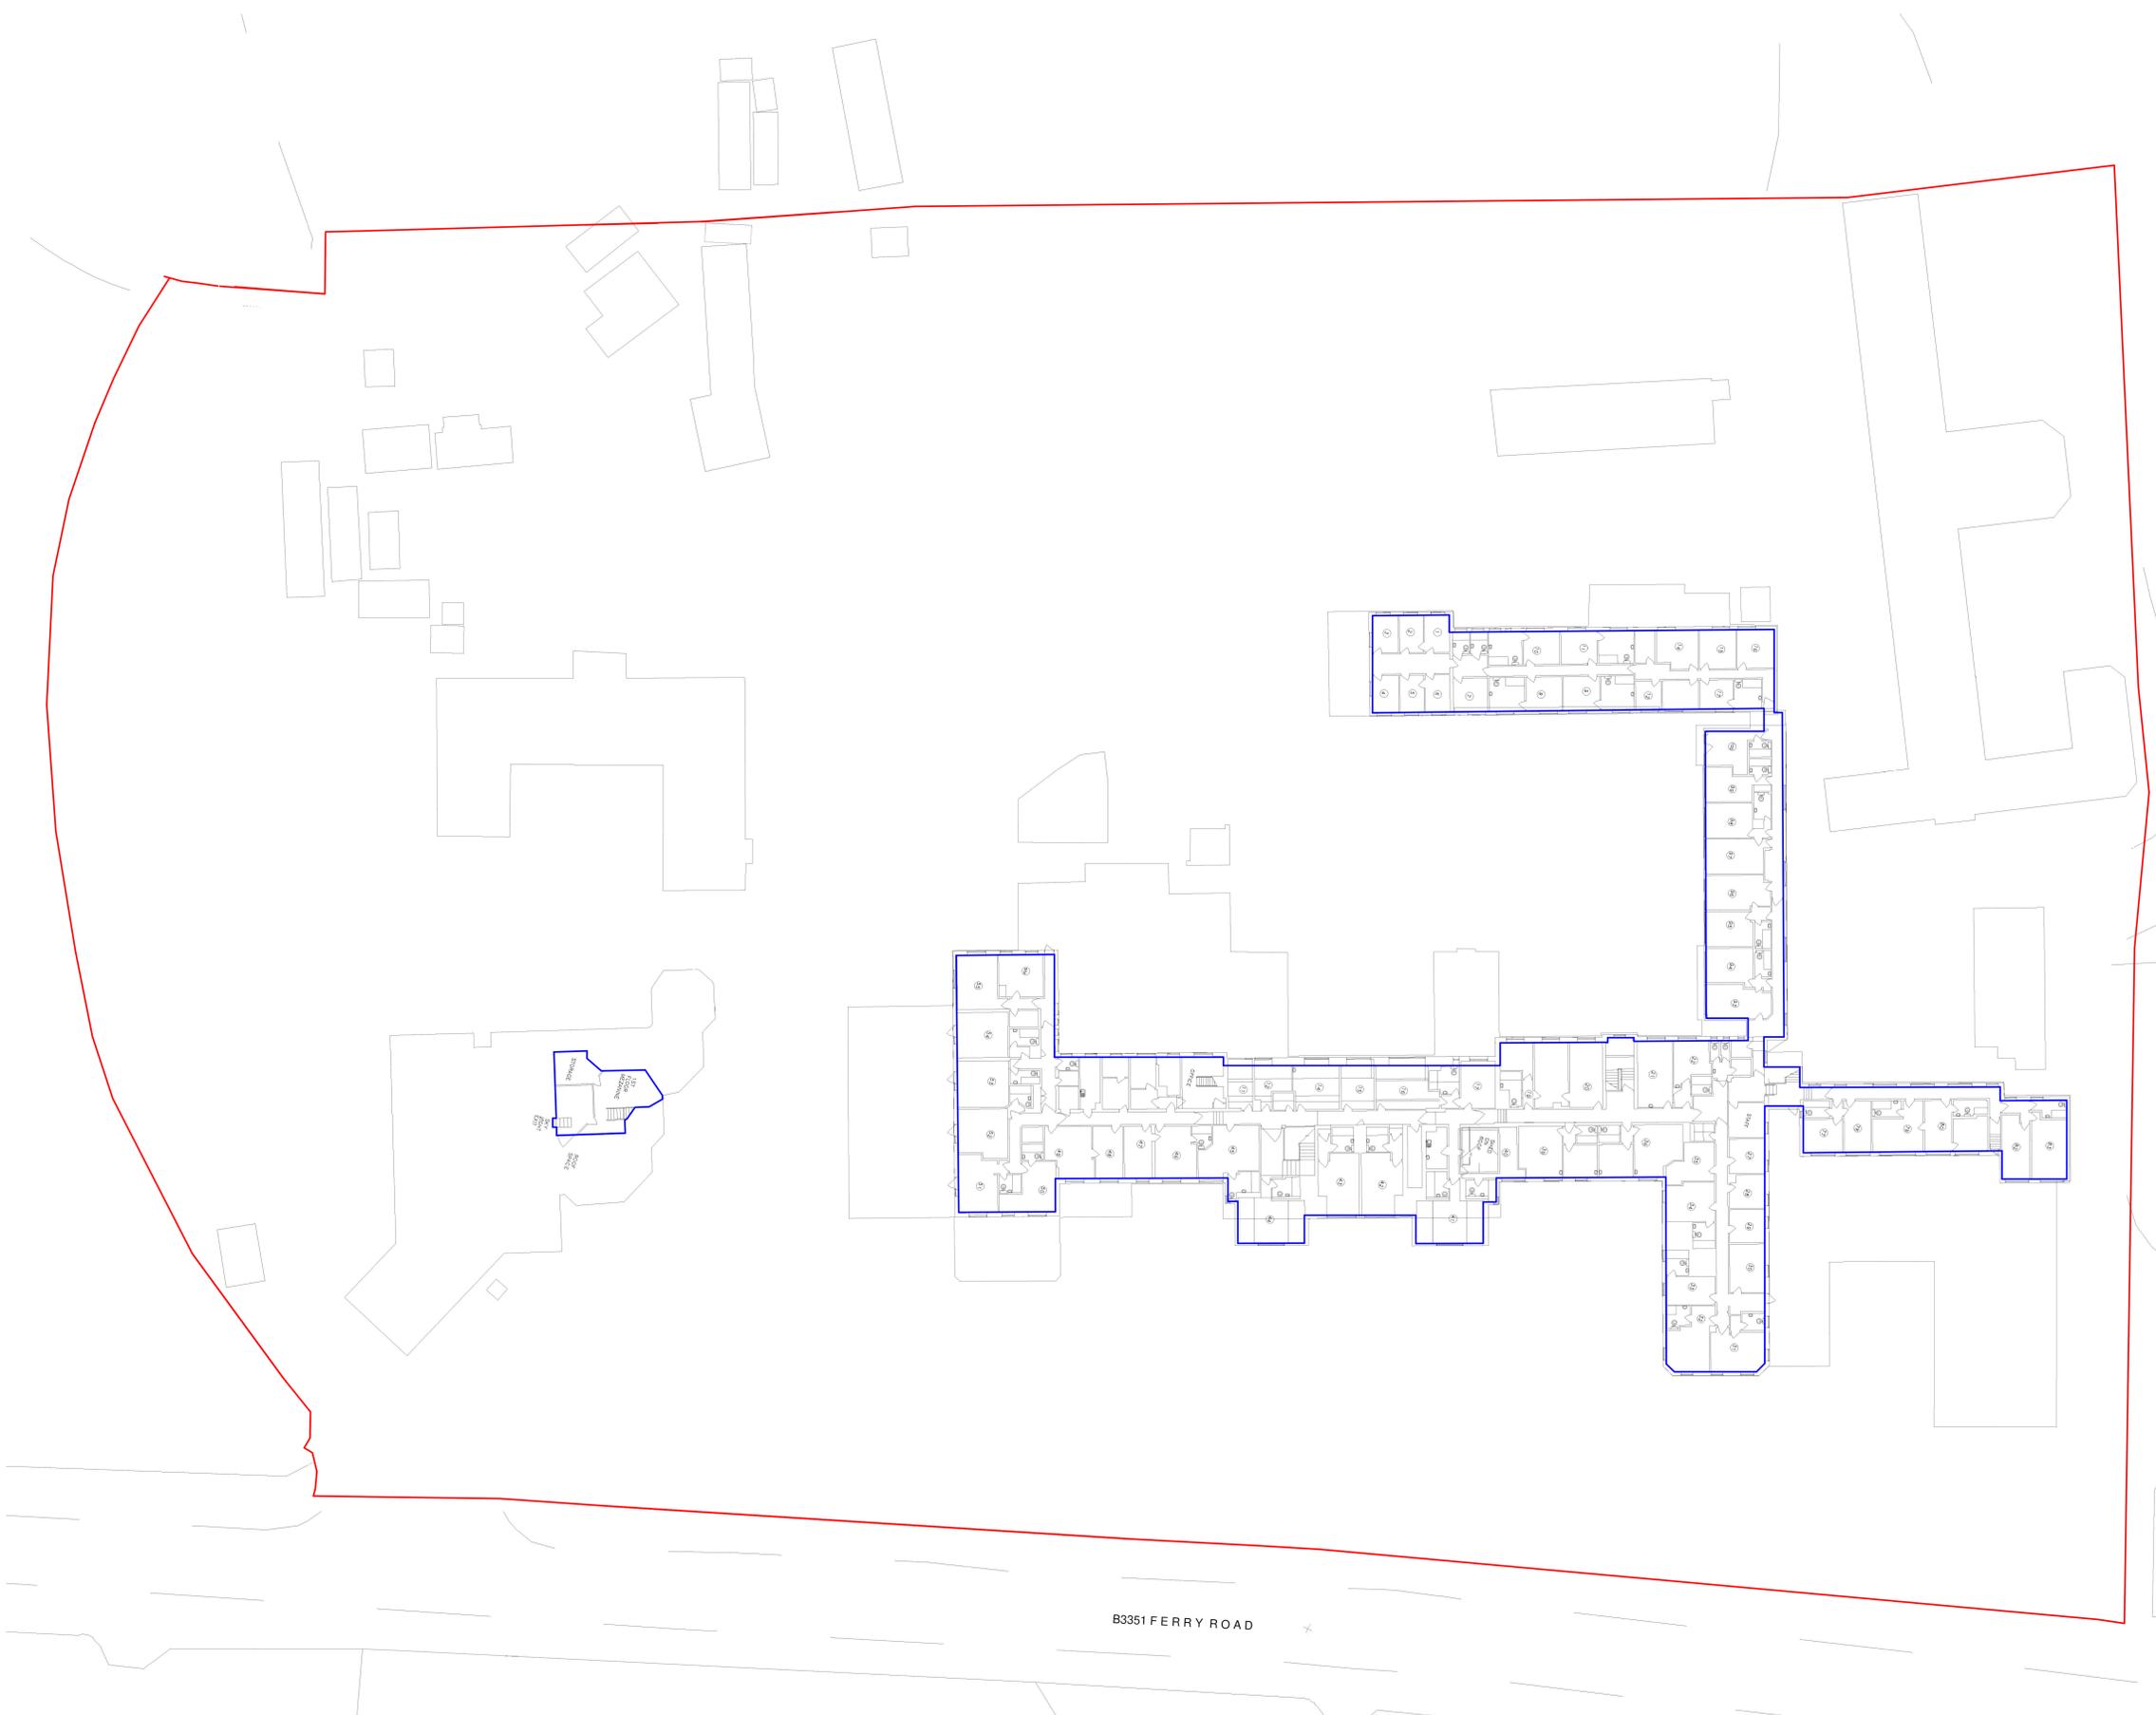

11003- Existing floor plans - first  
 1 : 200

Rev	Date	Notes	Drn	Chk'd



Document Originator  
**AWW**  
 London 106 Watton Street, B51 3QB 020 7140 8000  
 Plymouth East Quay House, PL1 8HQ 01752 201 232  
 Bristol (print + mail) 49-51 Baldwin Street, BS1 1DB 0117 923 2535  
 RIBA Chartered Practice www.aww-uk.com

Client  
 Kingfisher Resorts Studland Ltd

AWW Project Number 4561 Project Stage STAGE 2

Project Title  
 Kingfisher House Studland

Title  
 Site - existing floor plans - first

Scale @ A1 Document Status  
 1 : 200 PLANNING

Project	Client	Volume	Level	Type	Phase	Number	Rev
4561	AWW	SI	01	DR	A	11003	P01