


Notes
Do not scale from this document, unless for the purposes of planning applications where a scale bar is provided. Refer to scaled dimensions only. All dimensions to be checked on site prior to construction. Report all discrepancies or ambiguities to the Document Originator immediately. This document is to be read in conjunction with relevant documents, drawings and standards.

Key
Application boundary
To be demolished

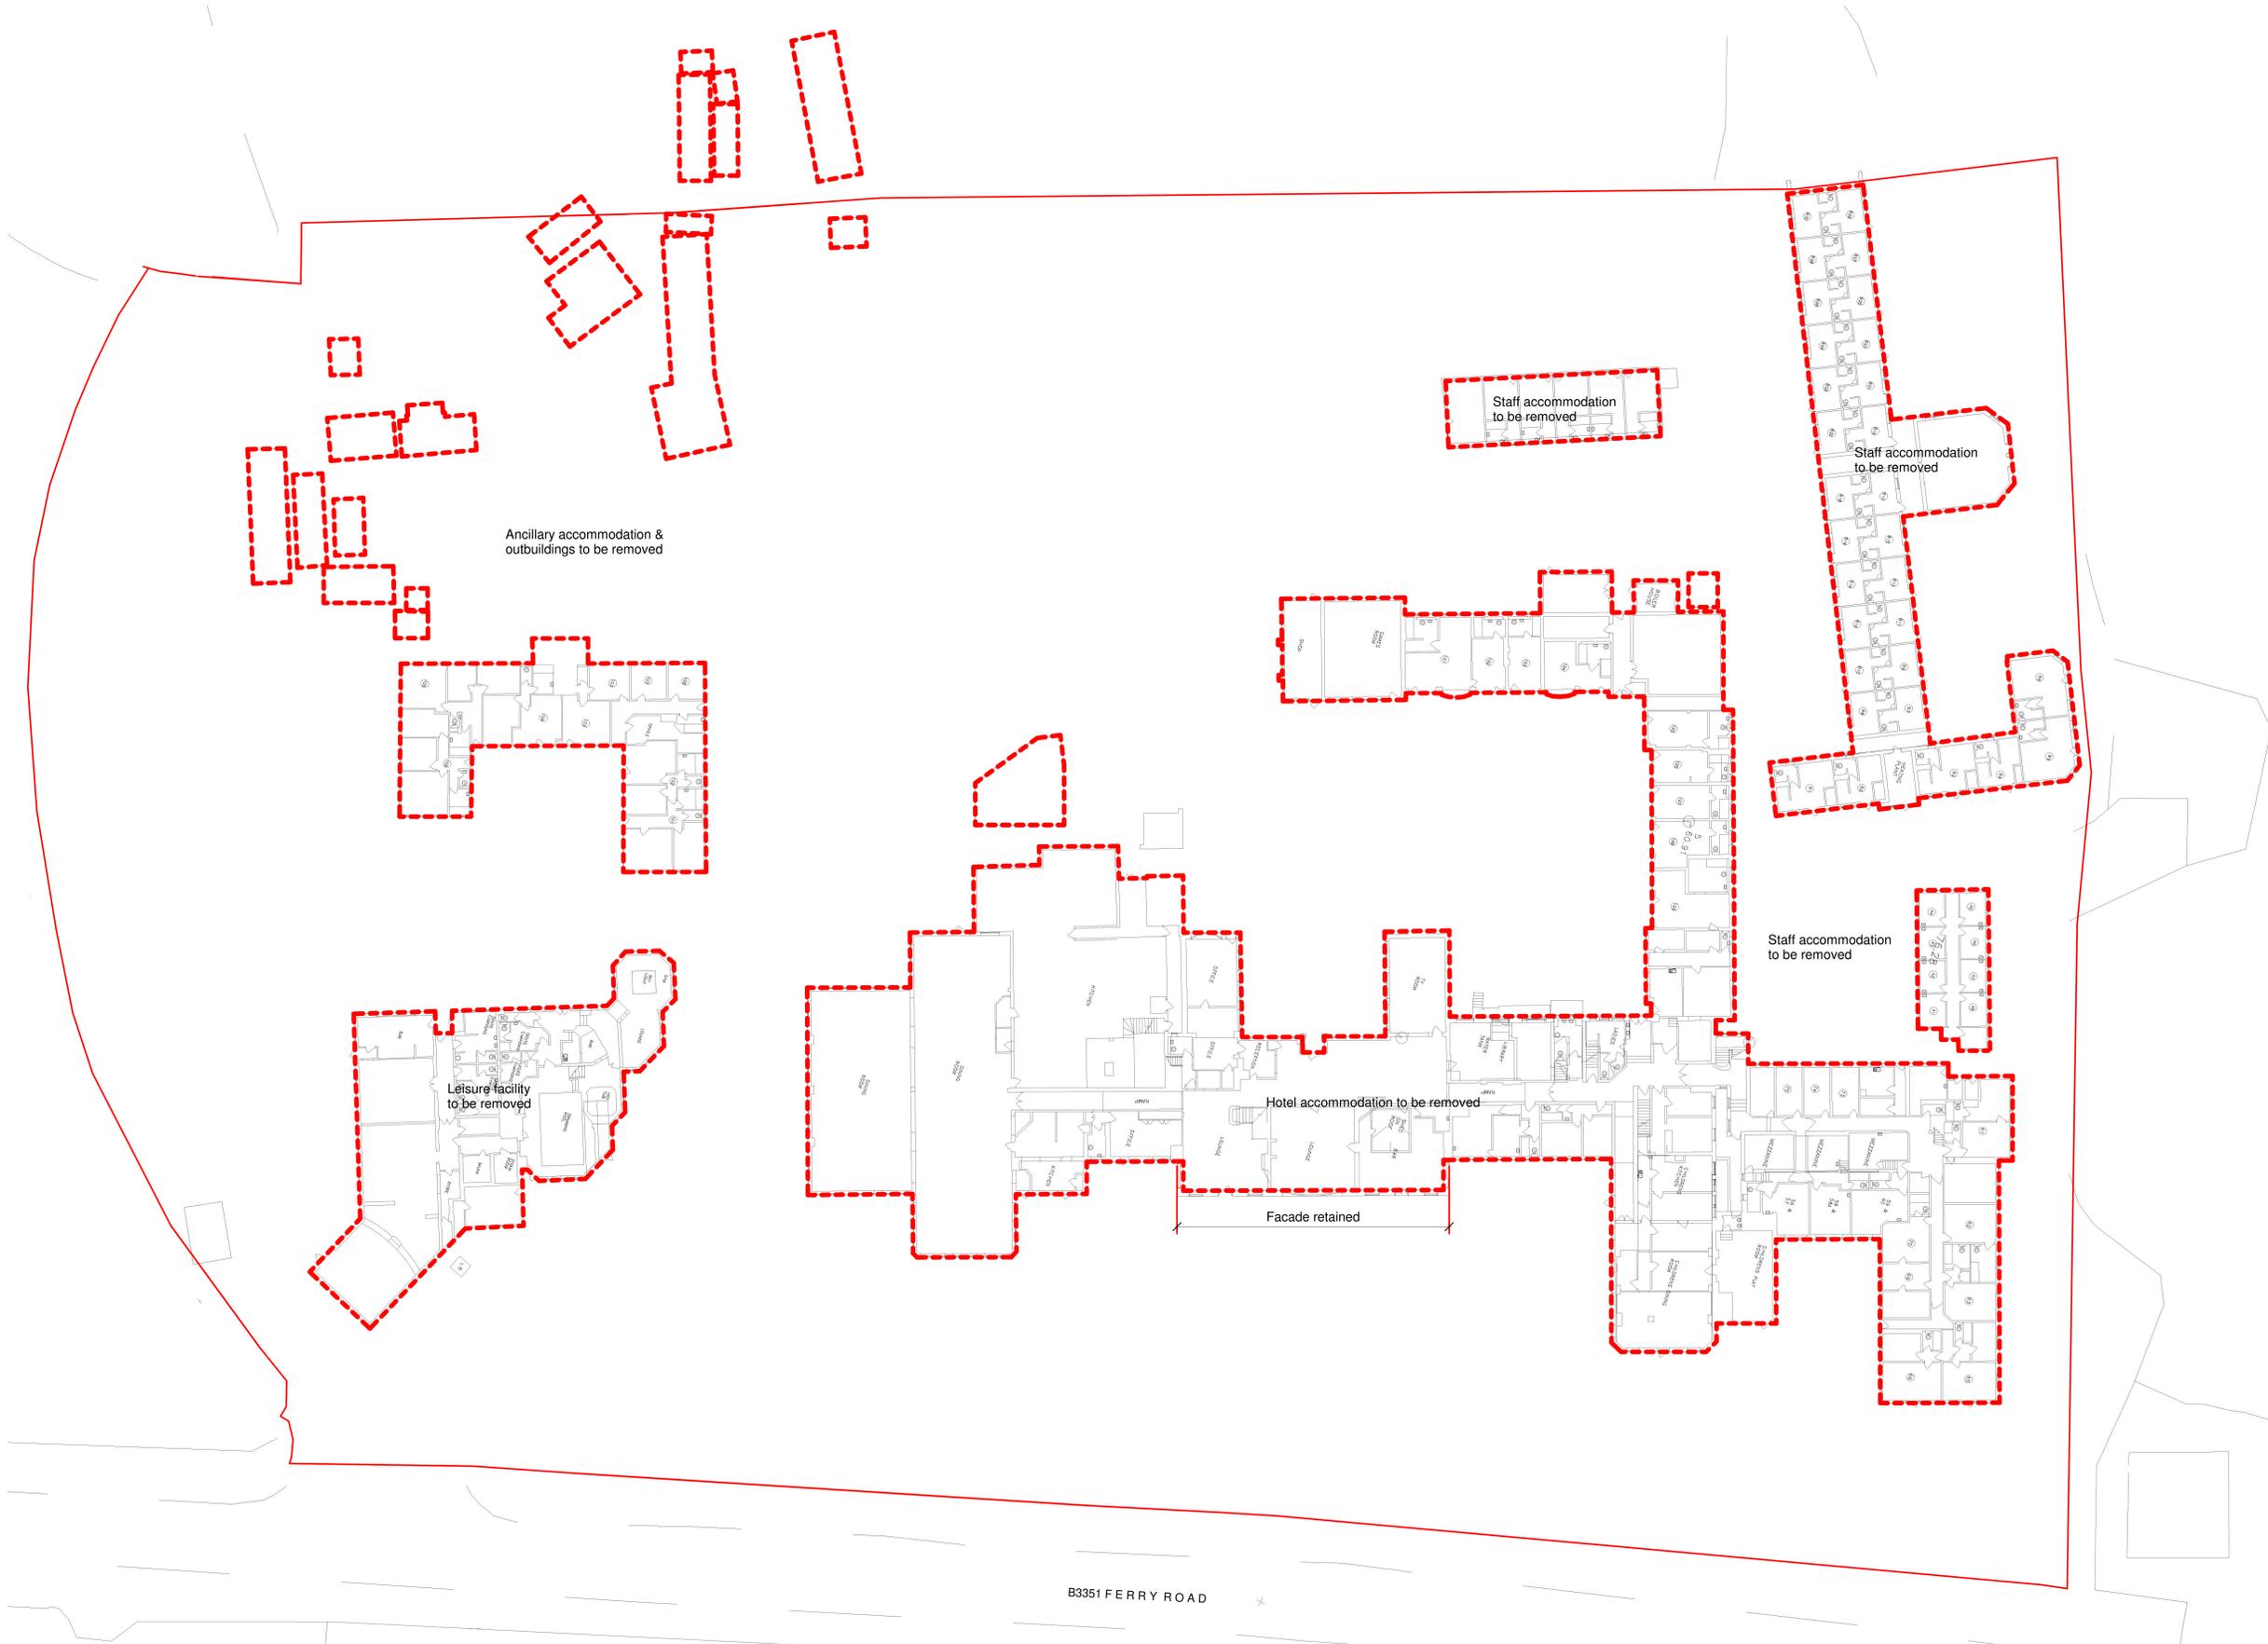

12000- Demolition site plan
1:200

Rev	Date	Notes	Drn	Chk'd

Document Originator
AWW
London 106 Watton Street, B51 1QB 020 7140 8000
Plymouth East Quay House, PL4 8HQ 01752 201 2342
Bristol 1st Floor, 49-51 Baldwin Street, BS1 1GB 0117 923 2535
RIBA Chartered Practice www.aww-uk.com

Client
Kingfisher Resorts Studland Ltd

AWW Project Number 4561 Project Stage STAGE 2
Project Title: Kingfisher Studland

Title: Demolition site plan

Project	Client	Volume	Level	Type	Rev	Number	Rev
4561	AWW	SI	00	DR	A	12000	P01