


Notes
 Do not scale from this document, unless for the purposes of planning applications where a scale has to be provided. Refer to 'Scaled dimensions only'. All dimensions to be verified on site prior to construction. Report all discrepancies or anomalies to the Document Originator immediately. This document is to be read in conjunction with relevant documents, drawings and standards.

Landscape proposals represent an outline design only. Detailed design to be developed by landscape architect.

25.000m Proposed level
 25.000 Existing level

Landscape Key

- Existing tree retained
- New tree proposed
- 1 Band 1: Outer fringe planting - native species heath and grassland
- 2 Gabion retaining wall with planting
- 3 Vehicle route - Resin bound gravel
- 4 Band 2: Grasses, heather, native trees and bulb planting
- 5 Low stone wall
- 6 Pedestrian route - resin bound gravel
- 7 Band 3: Lawned garden
- 8 Band 4: Paved Terrace
- 9 Steel access steps dark grey finish
- 10 Paved steps
- 11 Green wall
- 12 Green roof
- 13 Timber Screen

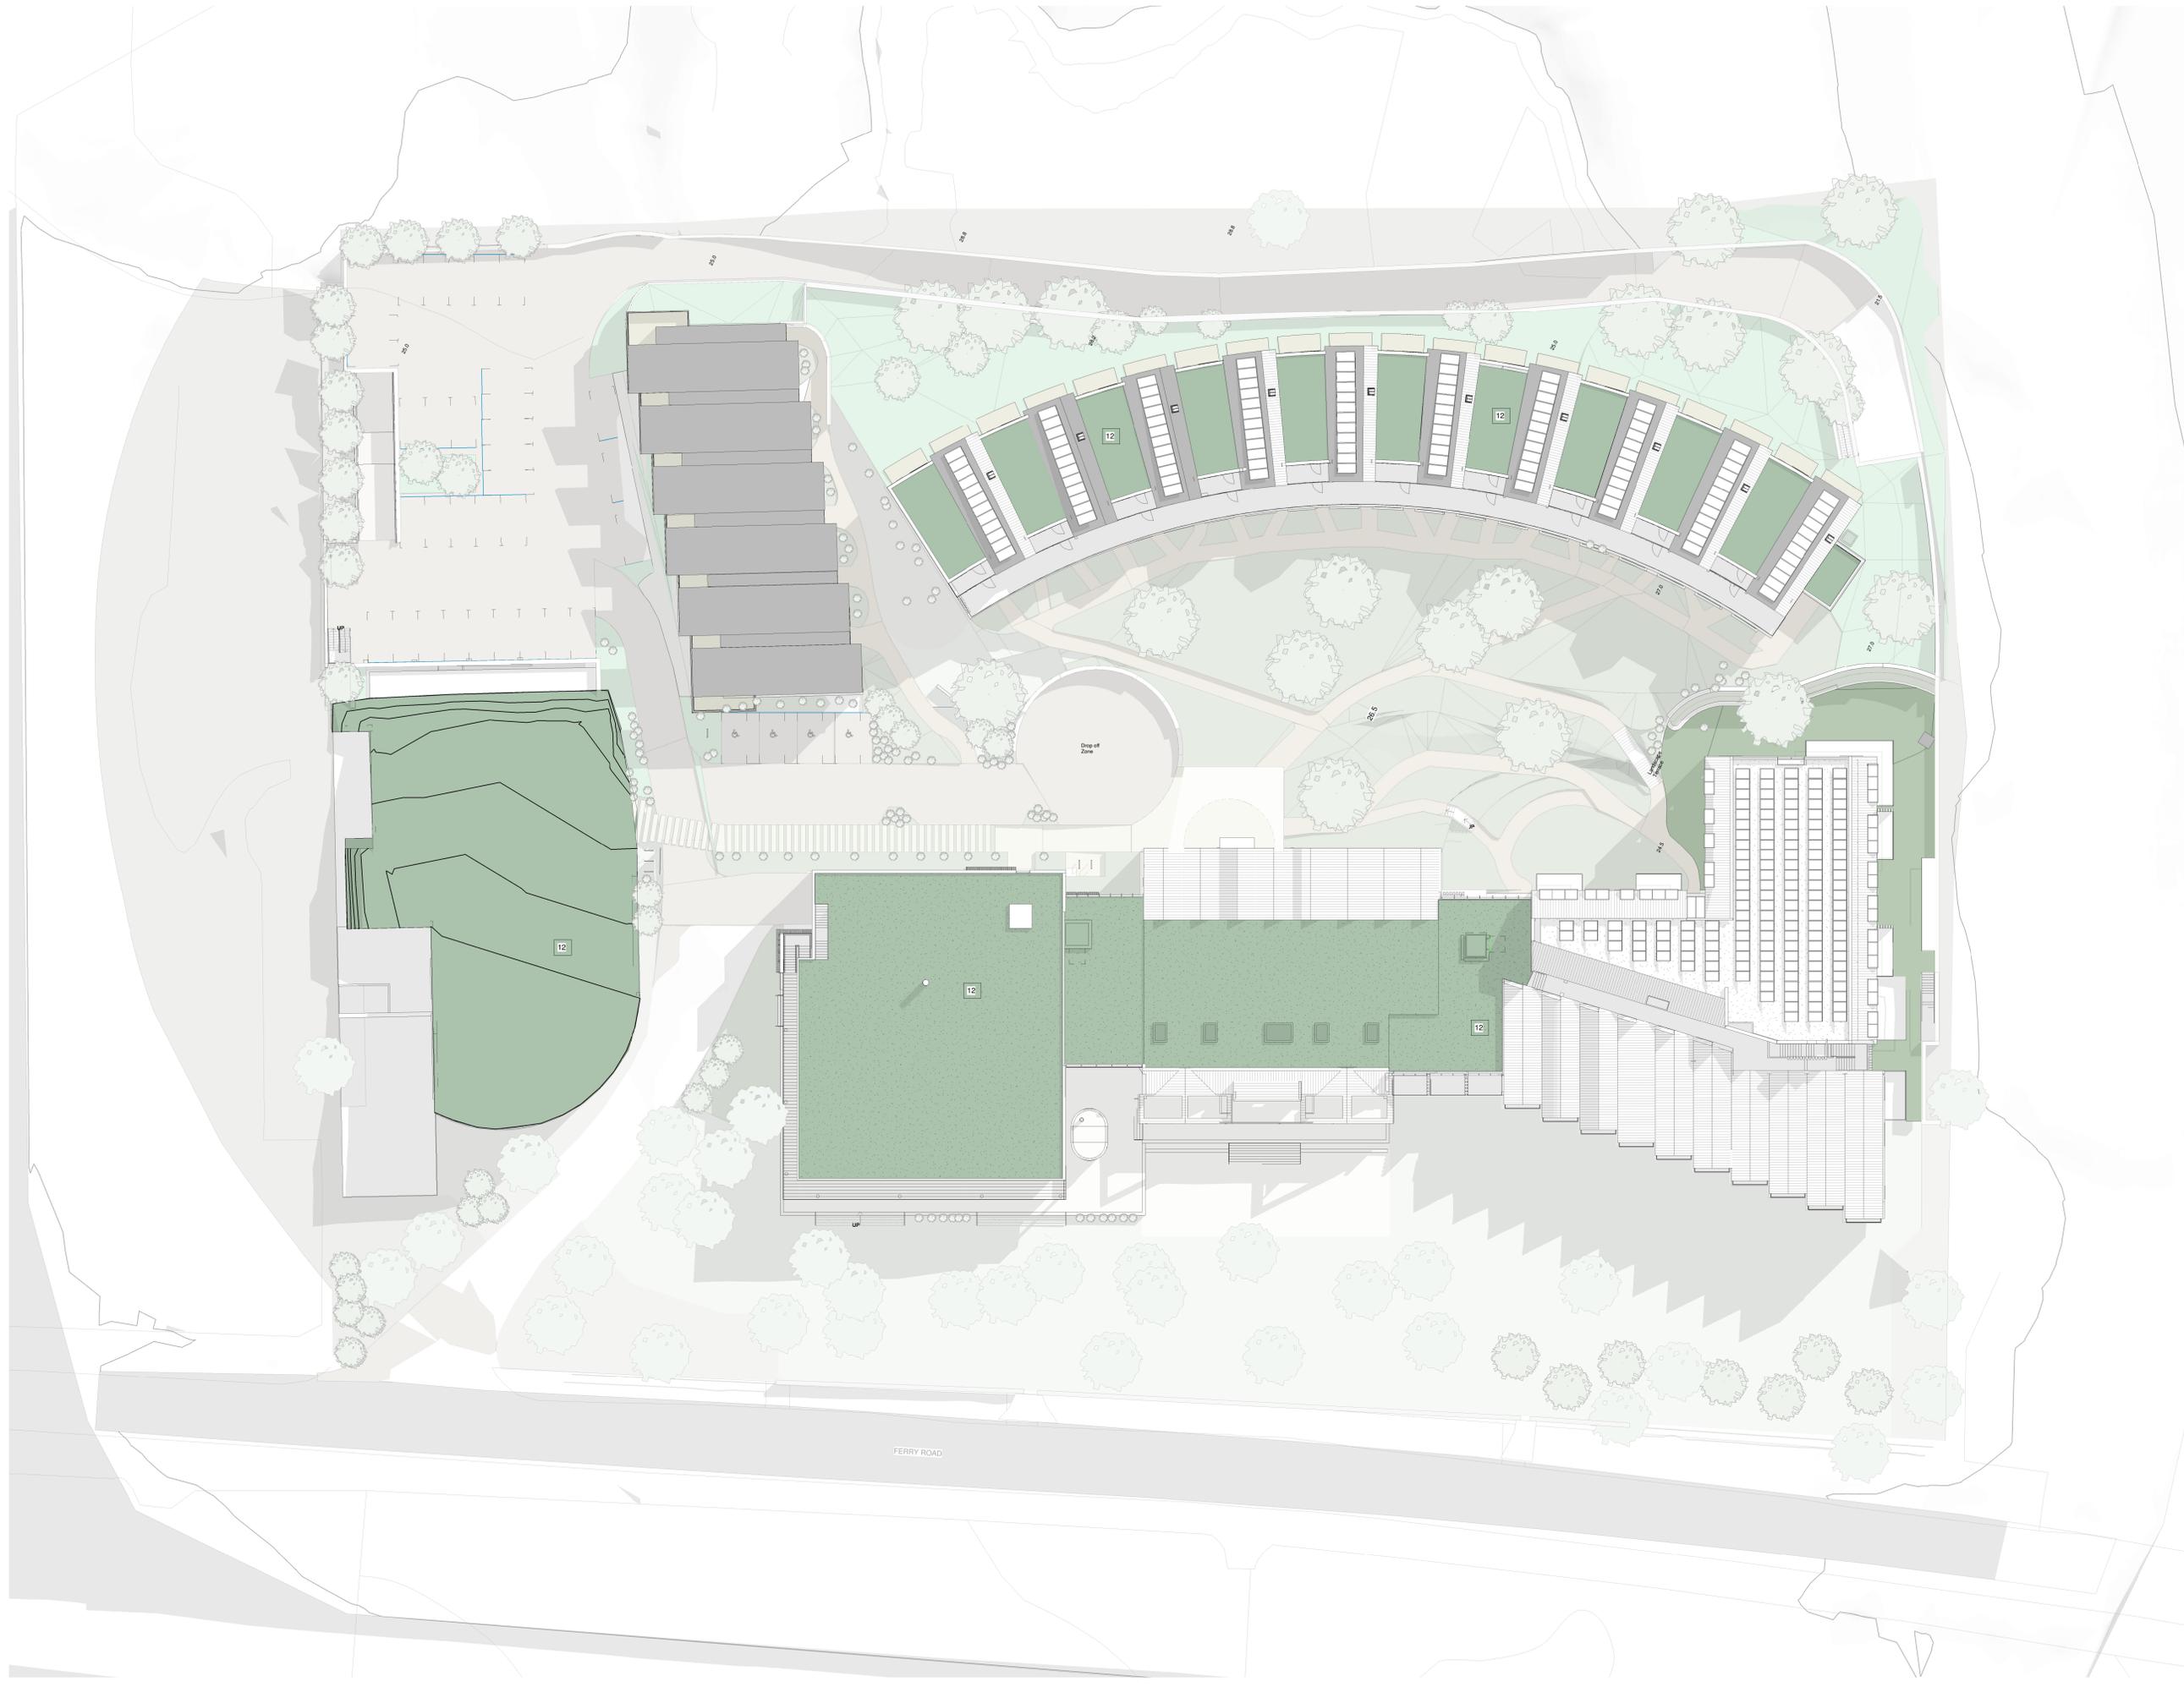

| Rev | Date | Notes | Drn | Chk'd |
|-----|------|-------|-----|-------|
| | | | | |



Document Originator
AWW
 London 106 Western Street, SE1 1QB 020 7140 8000
 Plymouth East Quay House, PL1 8HQ 01752 201 2342
 Bristol 1st Floor, 48-50 Baldwin Street, BS1 1QB 0117 933 2535
 RIBA Chartered Practice www.aww-uk.com

Client
 Kingfisher Resorts Studland Ltd

AWW Project Number 4561 Project Stage STAGE 2

Project Title
 Kingfisher House Studland

Title
 Site - Roof Plan - Proposed

| Scale | As | Document Status |
|-------|----------|-----------------|
| As | PLANNING | Indicated |
| 4561 | AWW | SI |
| | | RF |
| | | DR |
| | | A |
| | | 20003 |
| | | P06 |