



Notes  
Do not scale from this document, unless for the purposes of planning applications where a scale has to be provided. Refer to Squared dimensions only. All dimensions to be verified on site prior to construction. Report all discrepancies on applications to the Document Originator immediately. This document is to be read in conjunction with relevant documents, drawings and standards.

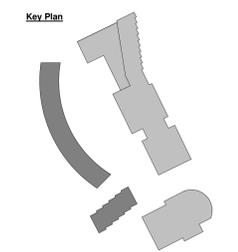

**Villa Type**

- 2 Bed Villa Accommodation
- 3 Bed Villa Accommodation
- Plant

— Application boundary

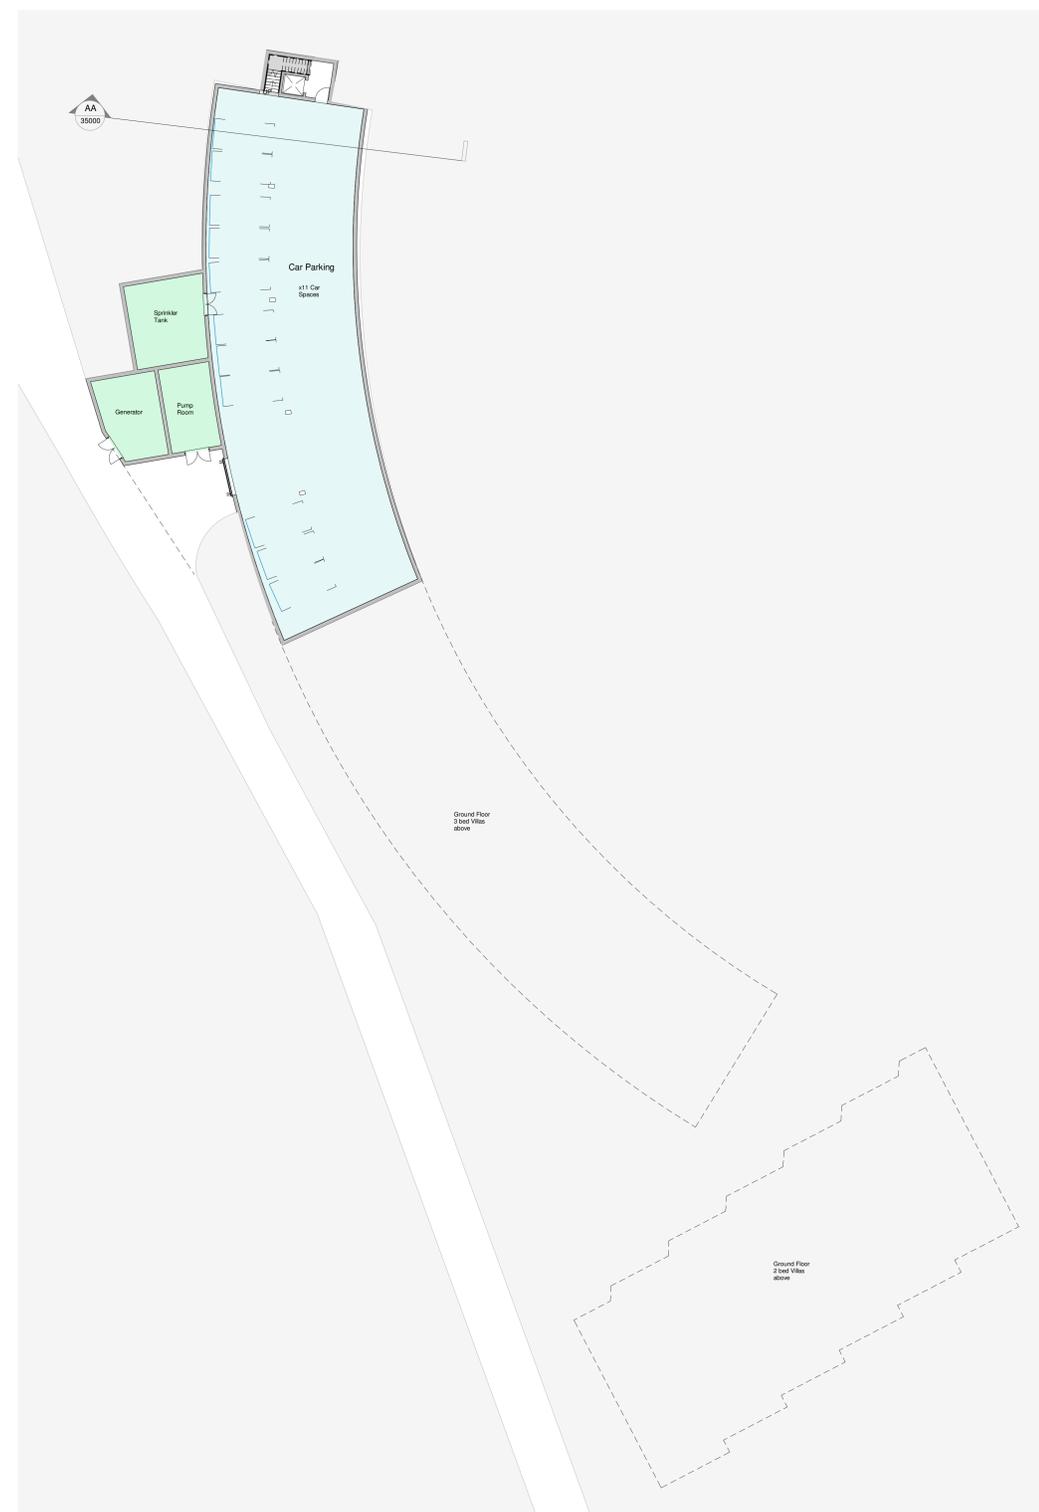

**Lower Ground - proposed**  
1 : 200



**Ground floor - proposed**  
1 : 200

Rev	Date	Notes	Drn	Chk'd
P05	17/10/22	ISSUED FOR PLANNING	GCT	MAG

SCALE 1:2000



Document Originator  
**AWW**

London 106 Watton Street, B51 3QB 020 7140 8000  
Plymouth East Quay House, PL4 8HQ 01752 201 2362  
Bristol 1st Floor, 48-50 Baldwin Street, BS1 1QB 0117 923 2535  
RIBA Chartered Practice www.aww-uk.com

Client  
Kingfisher Resorts Studland Ltd

AWW Project Number 4561 Project Stage STAGE 2

Project Title  
Kings House Hotel Studland

The Villas - Proposed lower ground & ground floor

Scale	Doc	Doc	Doc	Doc	Doc	Doc	Doc	Doc	Doc
Indicated	Orig	Issued	Level	Type	Rev	Number	Rev	Number	Rev
4561	AWW	T1	ZZ	DR	A	10001	P05		