

 


Notes  
Do not scale from this document, unless for the purposes of planning applications where a scale has to be provided. Refer to figure dimensions only. All dimensions to be verified on site prior to construction. Report all discrepancies or anomalies to the Document Originator immediately. This document is to be read in conjunction with relevant documents, drawings and standards.

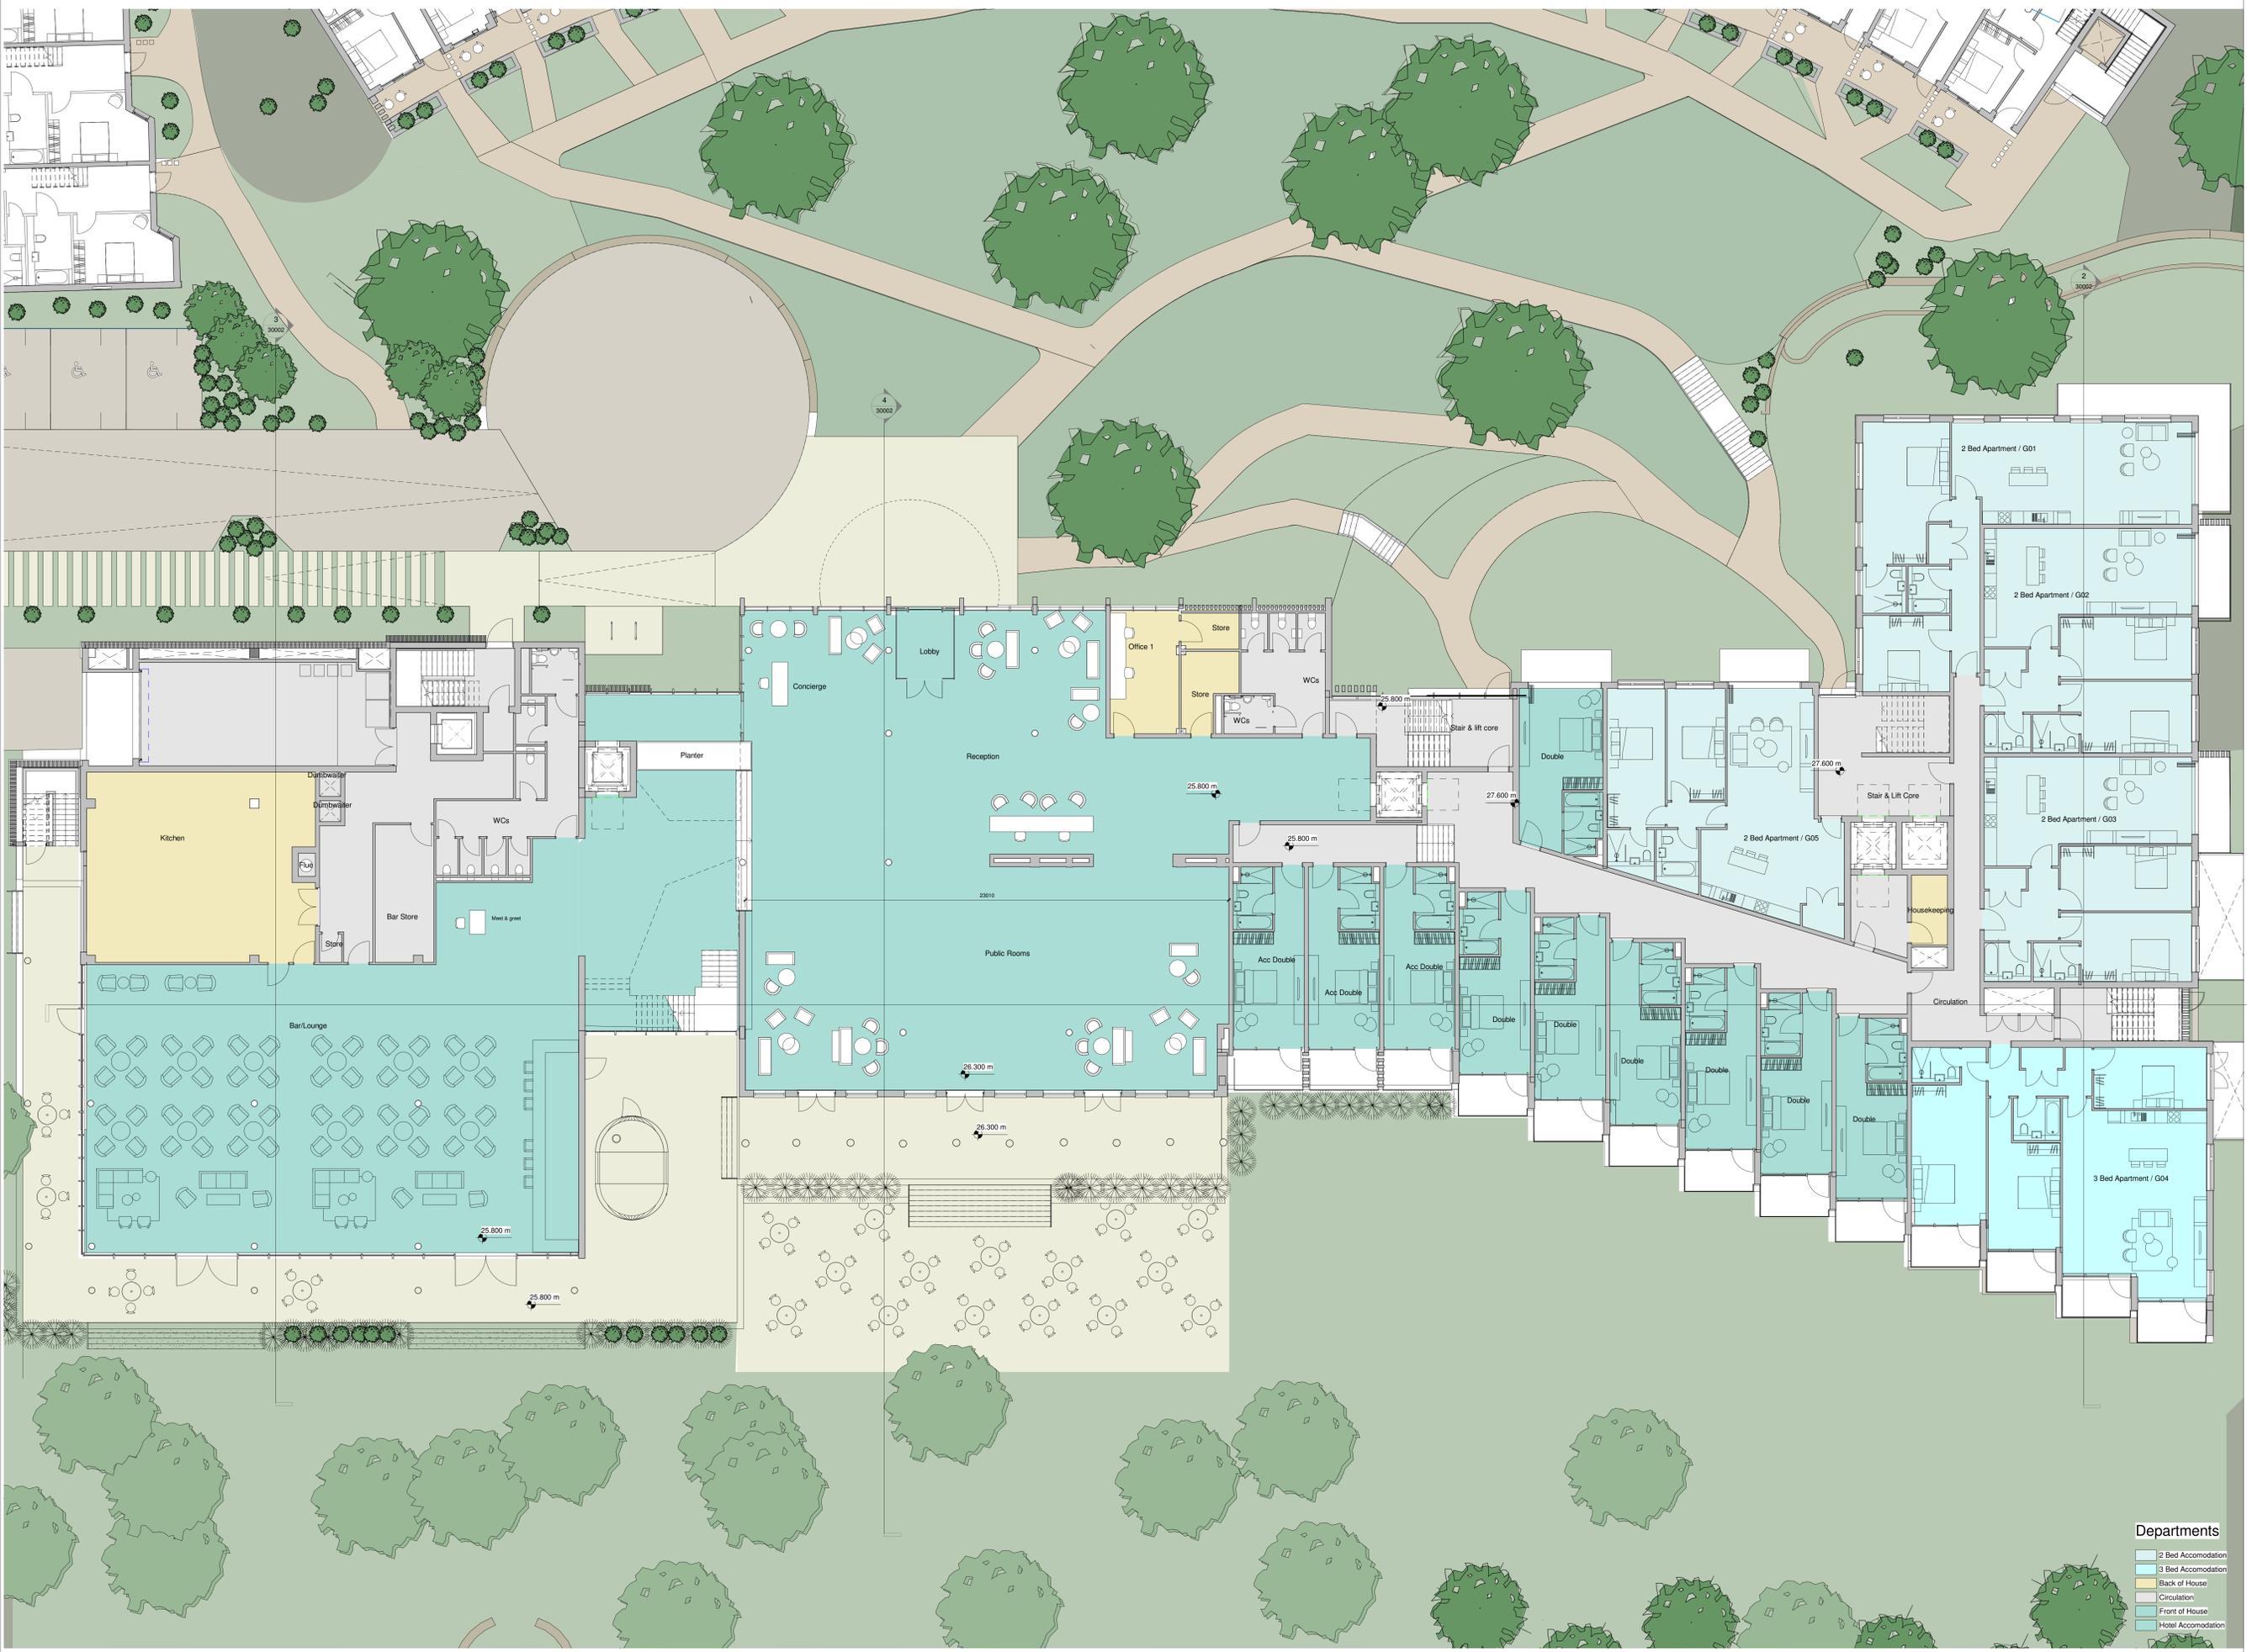

1  
3500

Rev Date Notes Dwn Chk'd

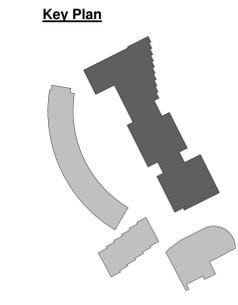

SCALE 1:1100

Document Originator

**AWW**

London 105 Watton Street, B51 3QB 020 7140 8000  
 Plymouth East Quay House, PL1 8HQ 01752 201 2342  
 Bristol port + main, 48-50 Station Street, BS1 1QB 0117 923 2530  
 RIBA Chartered Practice www.aww.co.uk

Client  
Kingfisher Resorts Studland Ltd

AWW Project Number 4561 Project Stage STAGE 2

Project Title  
Kingfisher Hotel Studland

Title  
Hotel - Ground & Upper Ground - Proposed

Scale @ A0 Document Status  
As PLANNING

Indicated  
4561 AWW T3 00 DR A 10003 P06

Departments

- 2 Bed Accommodation
- 3 Bed Accommodation
- Back of House
- Circulation
- Front of House
- Hotel Accommodation

Hotel - Ground & Upper Ground - Proposed  
1 : 100