

 


Notes
Do not scale from the document, unless for the purposes of planning applications where a scale bar is provided. Refer to Squared dimensions only. All dimensions to be checked on site prior to construction. Report all discrepancies or anomalies to the Document Originator immediately. This document is to be read in conjunction with relevant documents, drawings and standards.

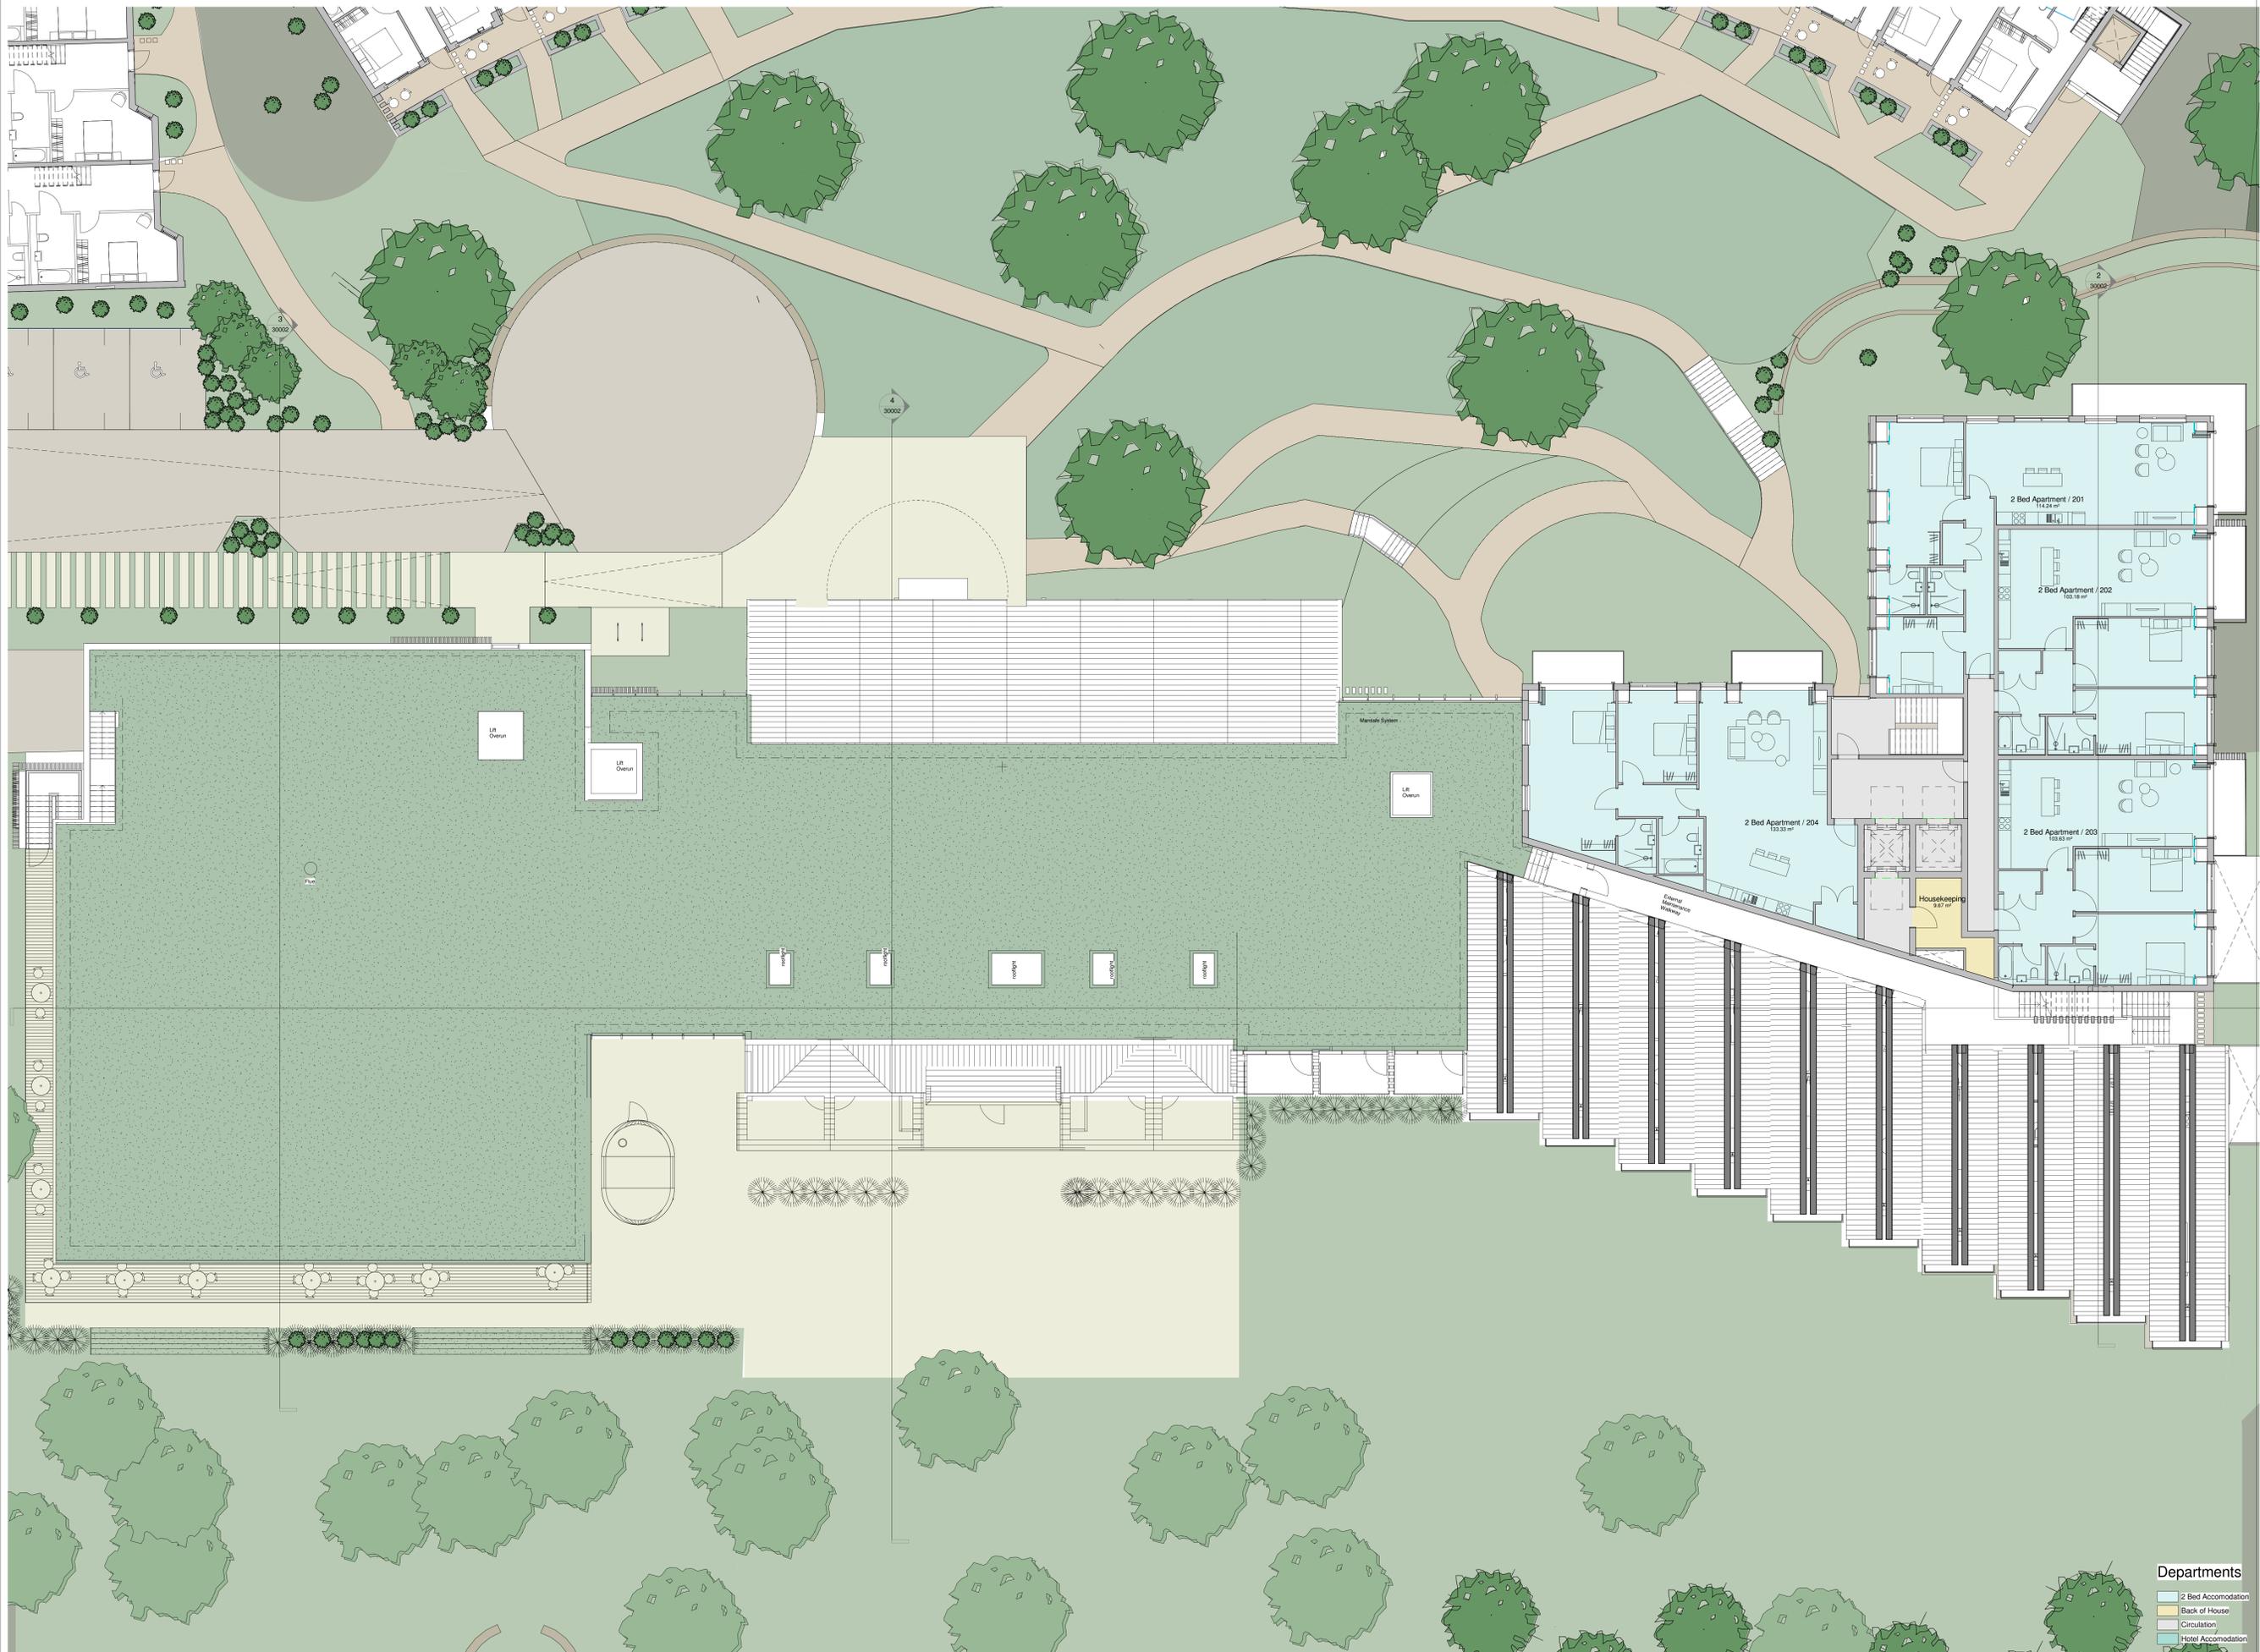

Rev	Date	Notes	Drn	Chk'd
P05	18/10/22	Planning Issue	KM	MAG

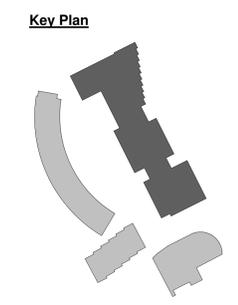

Document Originator
AWW
London 106 Watton Street, B51 1QB 020 7140 8000
Plymouth East Quay House, PL4 8HQ 01752 201 2342
Bristol post + man, 48-50 Baldwin Street, BS1 1GB 0117 923 2530
RIBA Chartered Practice www.aww-uk.com

Client
Kingfisher Resorts Studland Ltd

AWW Project Number 4561 Project Stage STAGE 2

Project Title
Kingfisher House Hotel Studland

Title
Hotel - Second Floor - Proposed

Scale: 1:100 Document Status: As

Indicated	Project	Discipline	Volume	Level	Type	Rev	Number	Rev
	4561	AWW	T3	02	DR	A	10005	P05

- Departments**
- 2 Bed Accommodation
 - Back of House
 - Circulation
 - Hotel Accommodation