



Notes
 Do not scale from this document, unless for the purposes of planning applications where a scale bar is provided. Refer to layout dimensions only. All dimensions to be verified on site prior to construction. Report discrepancies or anomalies to the Document Originator immediately. This document is to be read in conjunction with relevant documents, drawings and standards.

Key Plan

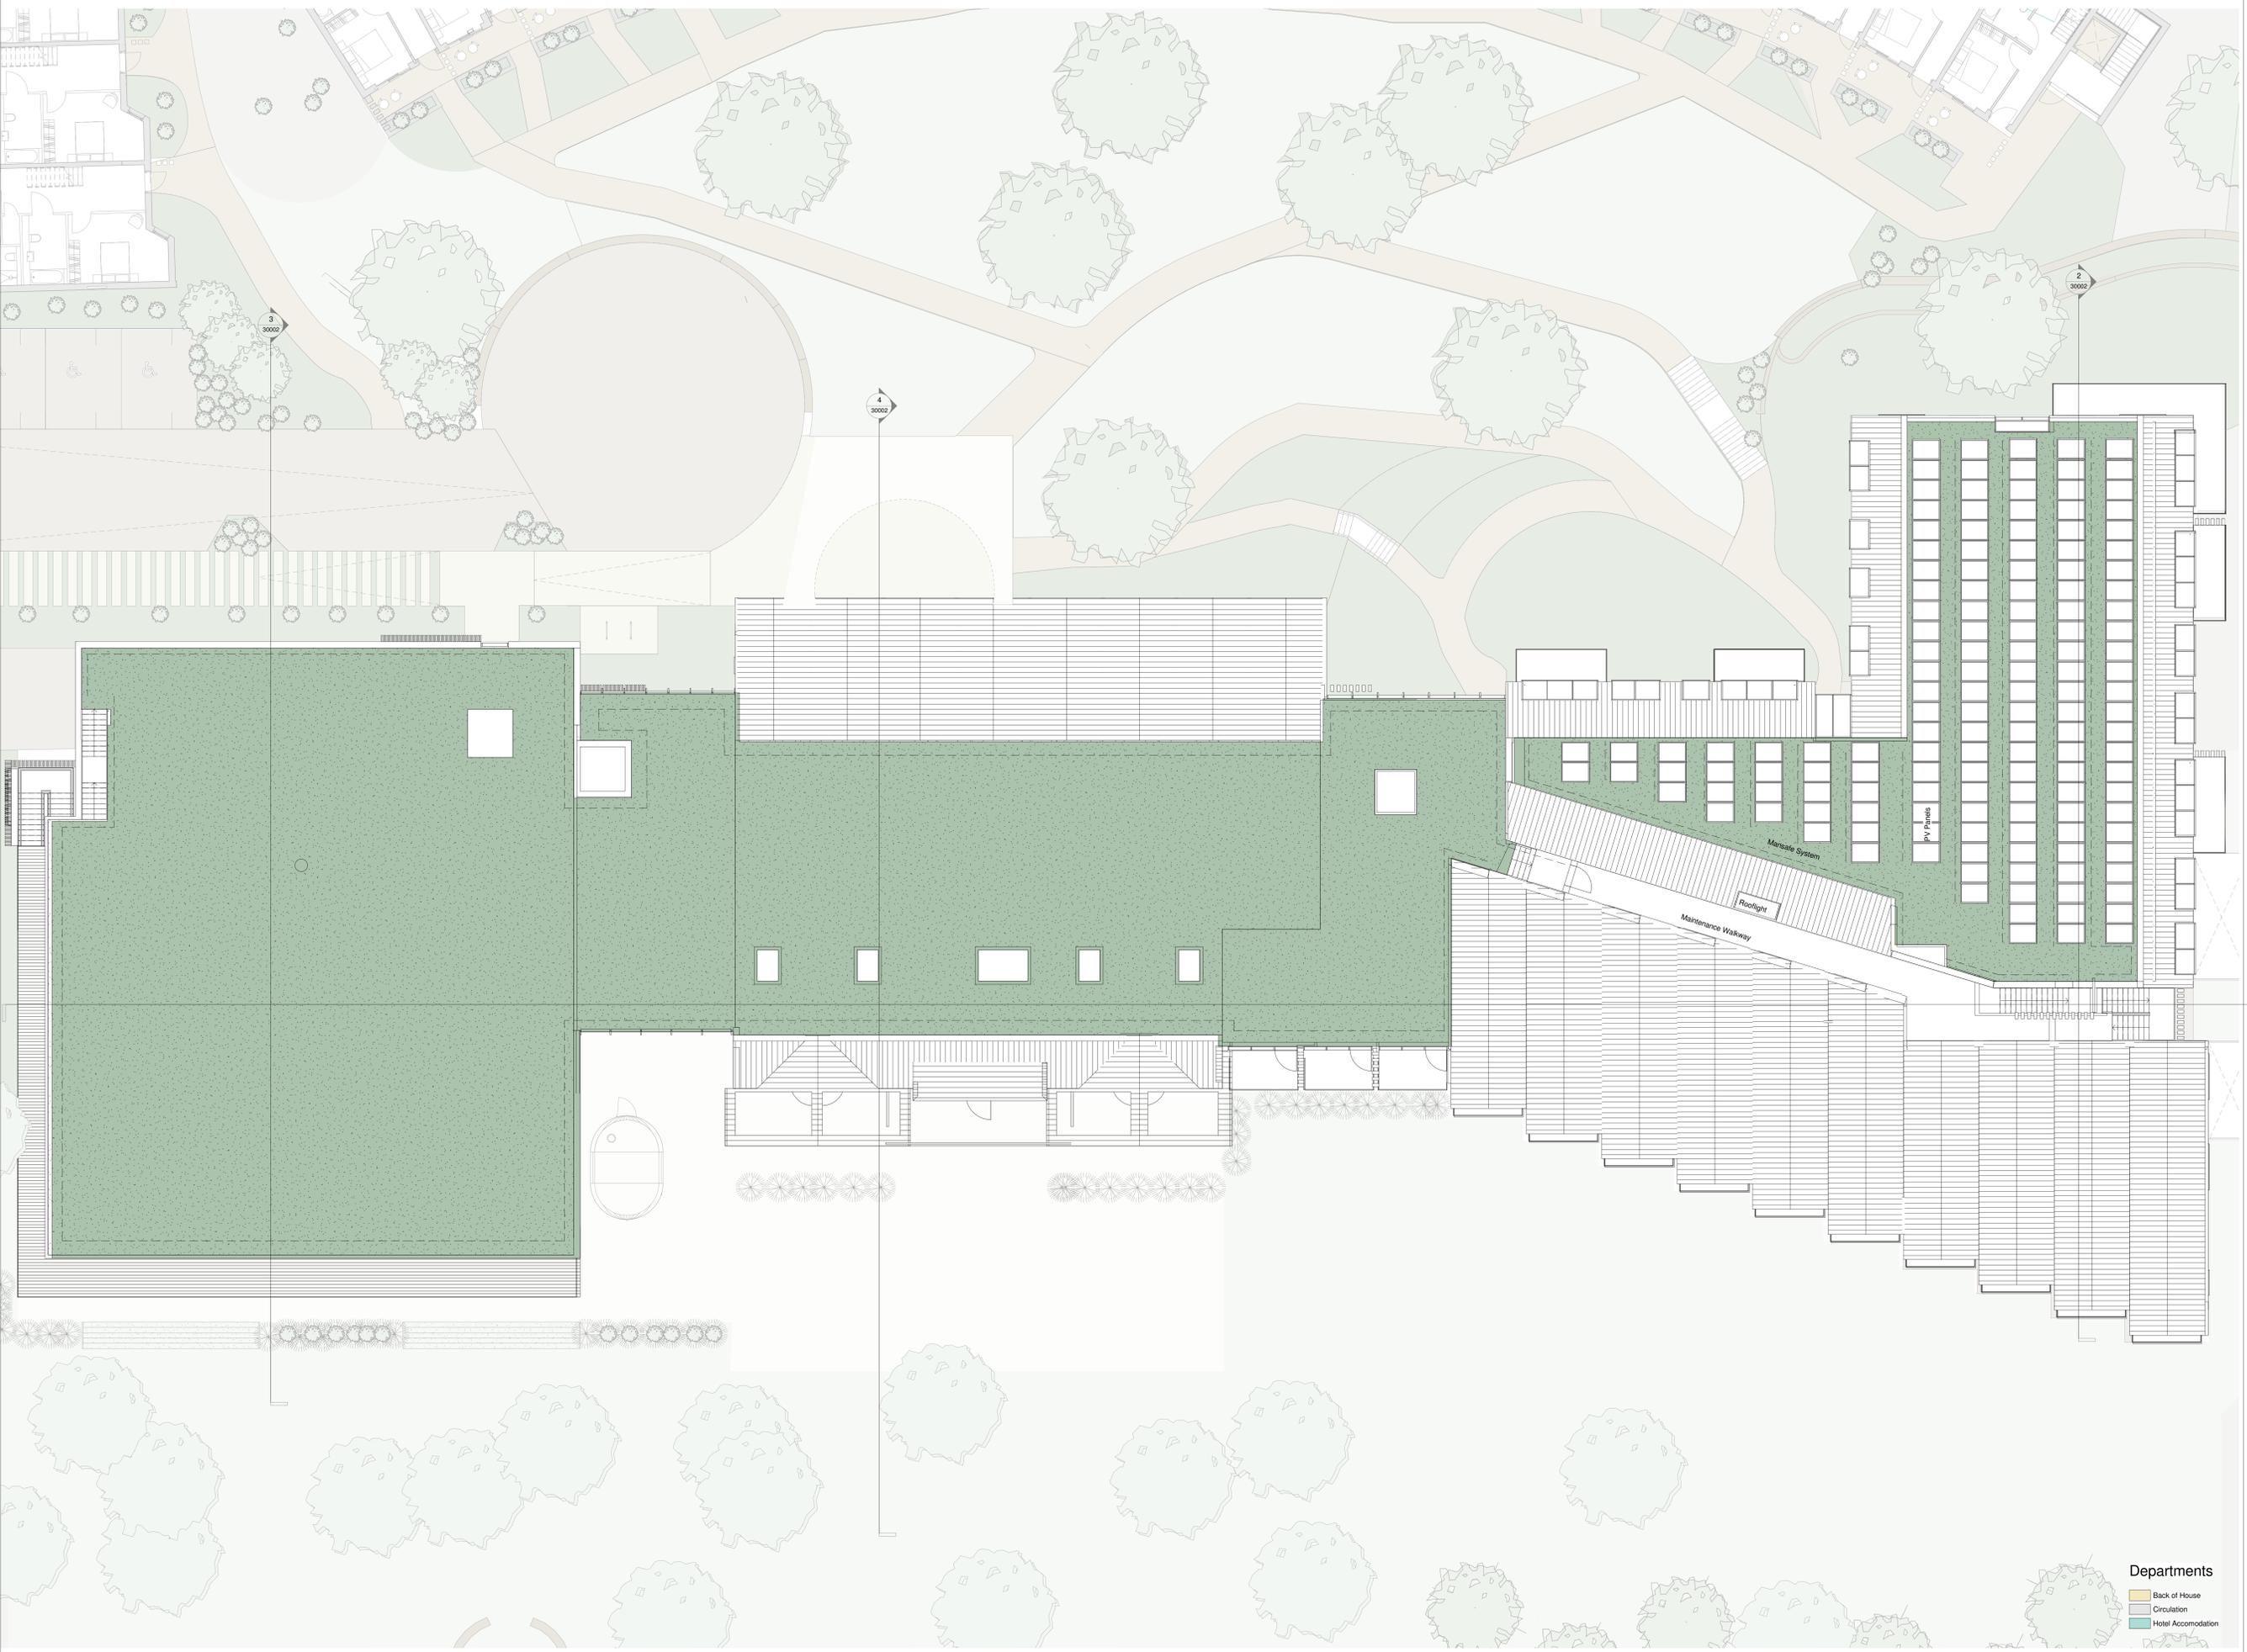

Rev	Date	Notes	Drn	Chk'd

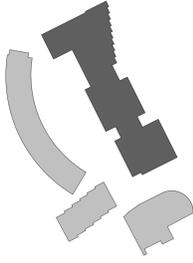

Document Originator
AWW
 London 106 Watton Street, B51 3QB 020 7140 8000
 Plymouth East Quay House, PL1 8HQ 01752 201 2342
 Bristol 1st Floor, 48-50 Station Street, BS1 1QB 0117 923 2535
 RIBA Chartered Practice www.aww-uk.com

Client
 Kingfisher Resorts Studland Ltd

AWW Project Number 4561 Project Stage STAGE 2

Project Title
 Kingfisher House Hotel Studland

Title
 Hotel - Floor - Proposed

Scale	Doc	Doc	Doc	Doc	Doc	Doc	Doc	Doc	Doc
Indicated	As	Issued	Level	Type	Rev	Number	Rev	Number	Rev
4561	AWW	T3	RF	DR	A	10006	P05		

Departments

- Back of House
- Circulation
- Hotel Accommodation