



4.6t Light Van
 Overall Length 5.885m
 Overall Width 2.000m
 Overall Body Height 2.526m
 Min Body Ground Clearance 0.299m
 Track Width 1.765m
 Lock to lock time 4.00s
 Kerb to Kerb Turning Radius 6.000m



SCHEME		
PROPOSED DEVELOPMENT		
KNOLL HOUSE HOTEL, STUDLAND, DORSET		
ON BEHALF OF		
KINGFISHER		
DRAWING TITLE		
SWEEP PATH ANALYSIS		
SPA / HOTEL CAFE & RESTAURANT SERVICING		
SCALE @ A3	DRAWN BY	CHECKED BY
1:500	JA	CS
DRAWING REFERENCE		REVISION
T475_02_06B		B
DATE CREATED		
OCT-22		
ADMIN@EXIGOPROJECTSOLUTIONS.CO.UK		
T: 01924 600560		

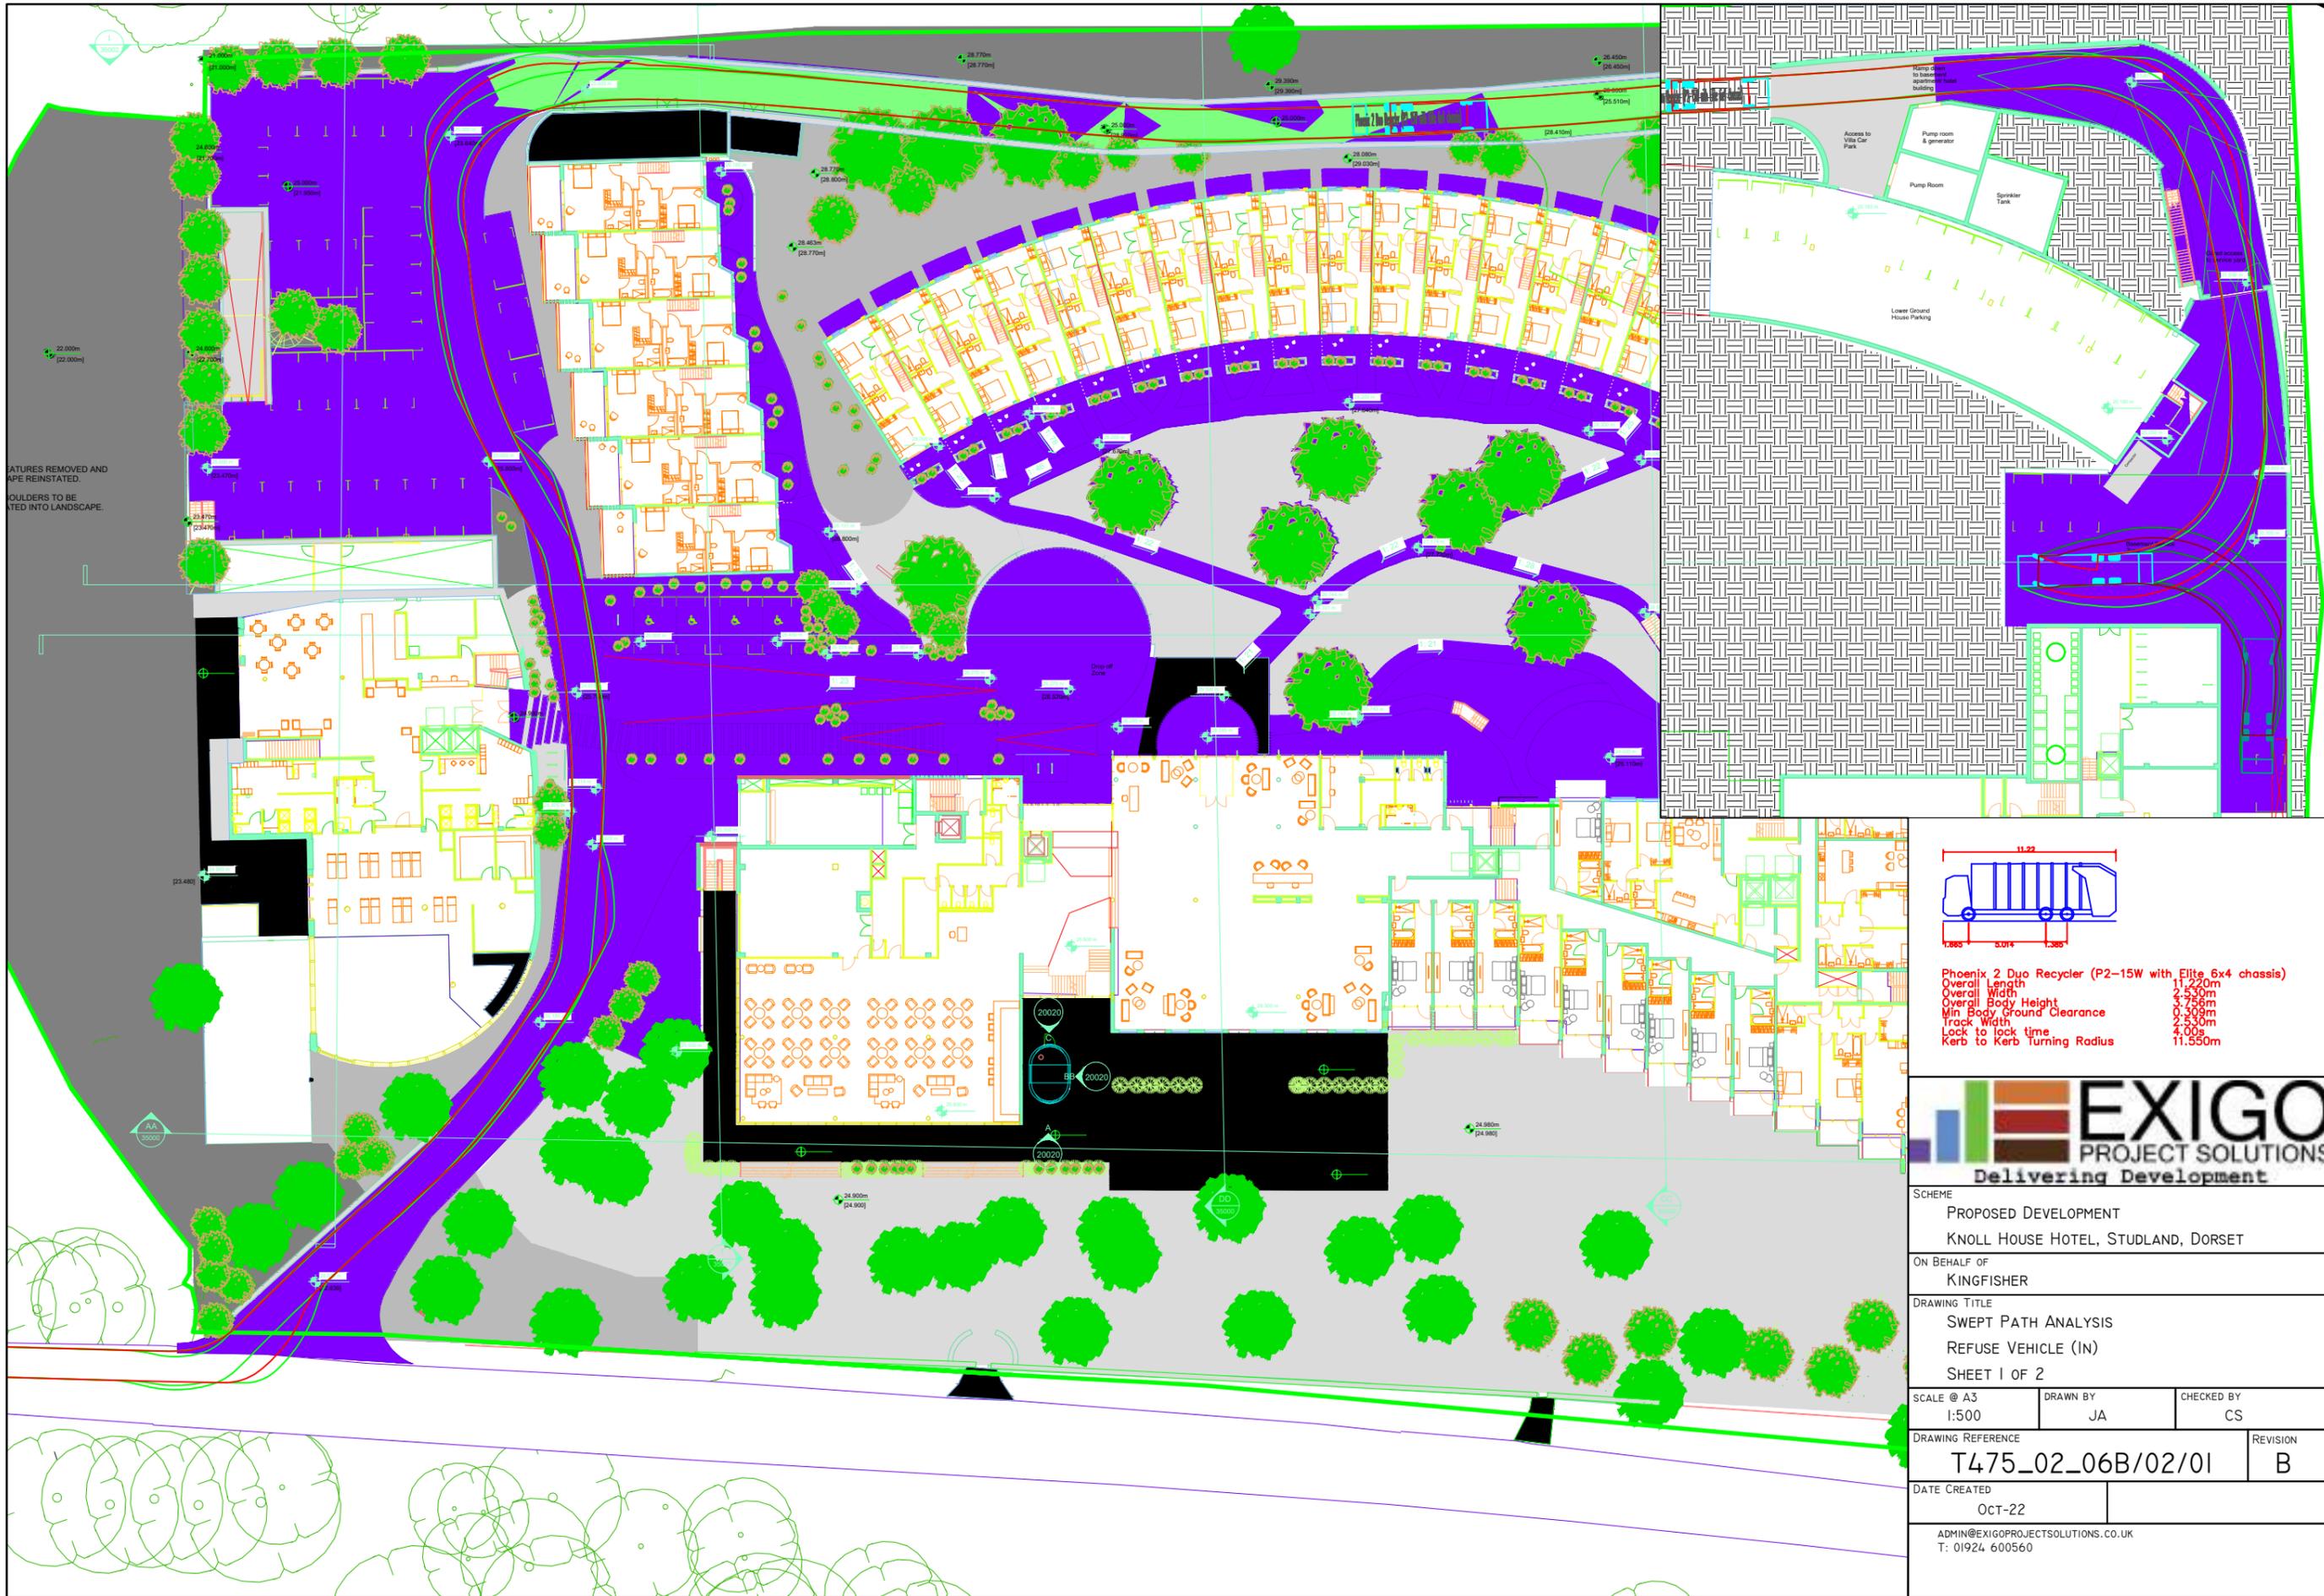


FEATURES REMOVED AND
 REINSTATED.
 BOULDERS TO BE
 INSTALLED INTO LANDSCAPE.

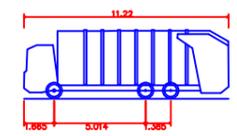


Phoenix 2 Duo Recycler (P2-15W with Elite 6x4 chassis)
 Overall Length 11.220m
 Overall Width 3.250m
 Overall Body Height 2.76m
 Min Body Ground Clearance 0.509m
 Track Width 2.530m
 Lock to lock time 1.09s
 Kerb to Kerb Turning Radius 11.550m



SCHEME		
PROPOSED DEVELOPMENT KNOLL HOUSE HOTEL, STUDLAND, DORSET		
ON BEHALF OF KINGFISHER		
DRAWING TITLE SWEEP PATH ANALYSIS REFUSE VEHICLE (IN) SHEET 1 OF 2		
SCALE @ A3 1:500	DRAWN BY JA	CHECKED BY CS
DRAWING REFERENCE T475_02_06B/02/01		REVISION B
DATE CREATED OCT-22		
ADMIN@EXIGOPROJECTSOLUTIONS.CO.UK T: 01924 600560		

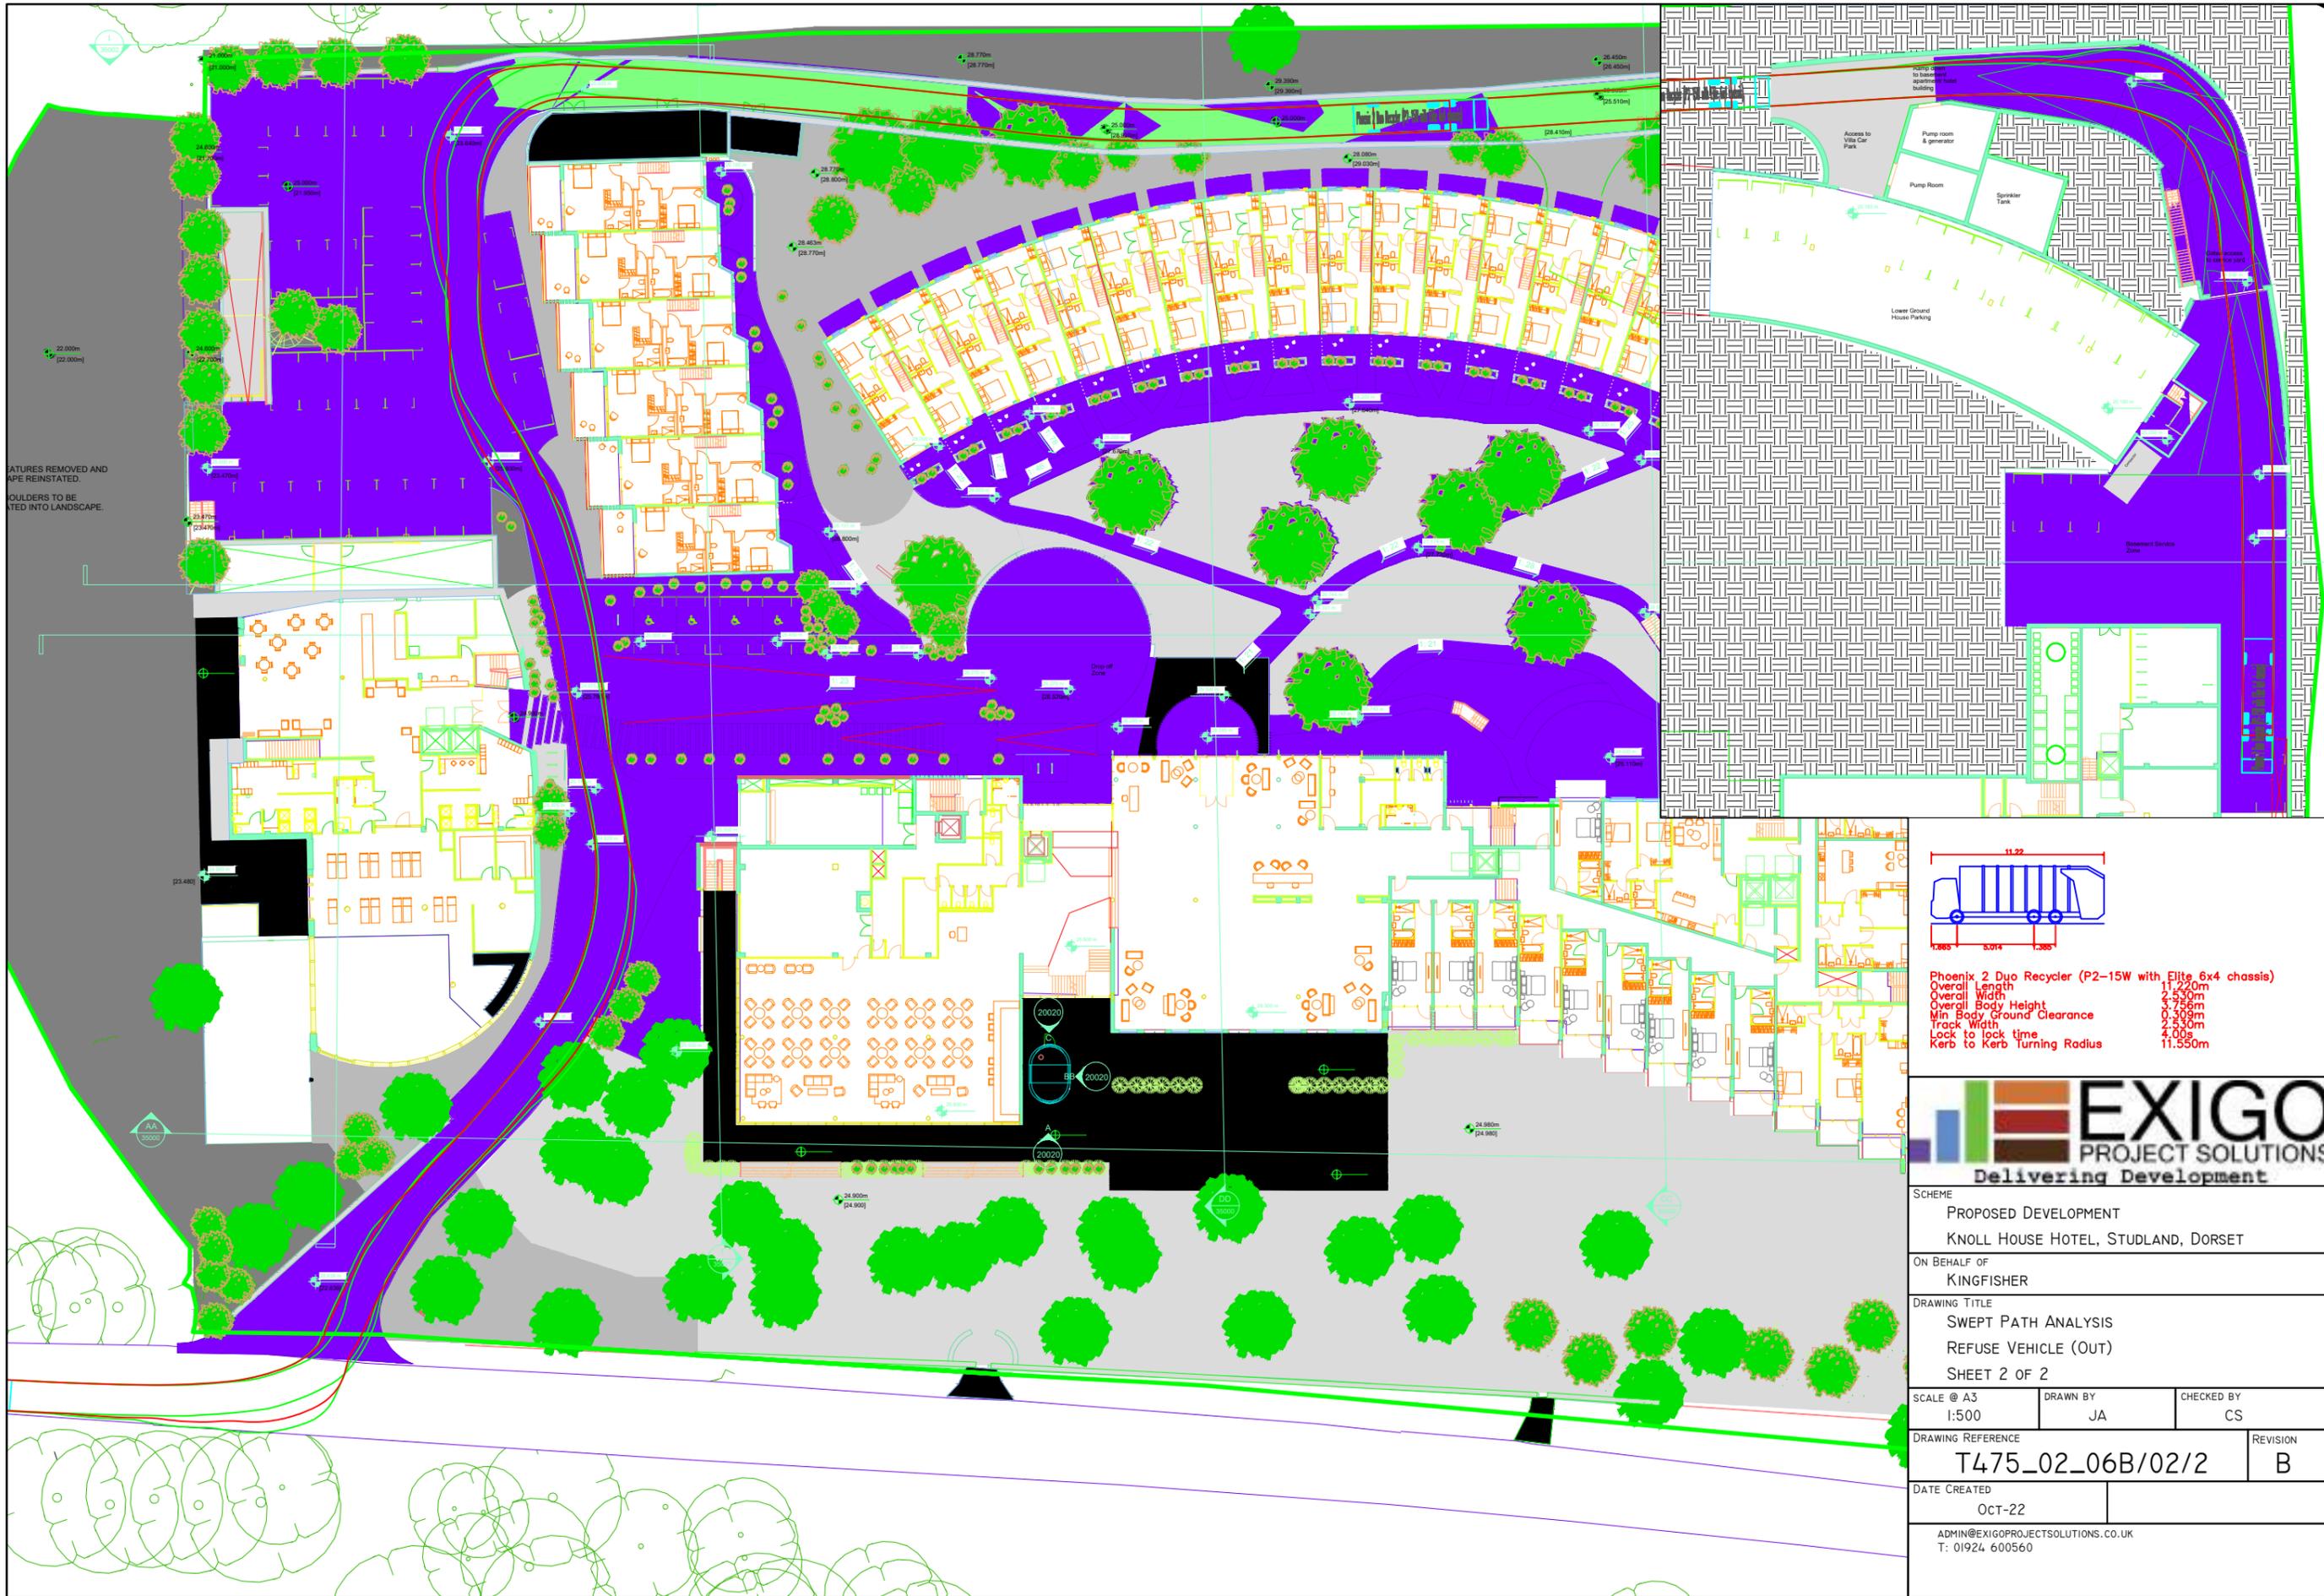


FEATURES REMOVED AND
WPE REINSTATED.
BOULDERS TO BE
INSTALLED INTO LANDSCAPE.

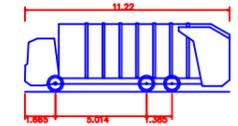

Phoenix 2 Duo Recycler (P2-15W with Elite 6x4 chassis)
Overall Length 11.220m
Overall Width 2.530m
Overall Body Height 3.756m
Min Body ground Clearance 0.530m
Track Width 2.530m
Lock to lock time 4.00s
Kerb to Kerb Turning Radius 11.550m



SCHEME	
PROPOSED DEVELOPMENT KNOLL HOUSE HOTEL, STUDLAND, DORSET	
ON BEHALF OF KINGFISHER	
DRAWING TITLE SWEEP PATH ANALYSIS REFUSE VEHICLE (OUT) SHEET 2 OF 2	
SCALE @ A3 1:500	CHECKED BY CS
DRAWING REFERENCE T475_02_06B/02/2	
REVISION B	
DATE CREATED OCT-22	
ADMIN@EXIGOPROJECTSOLUTIONS.CO.UK T: 01924 600560	

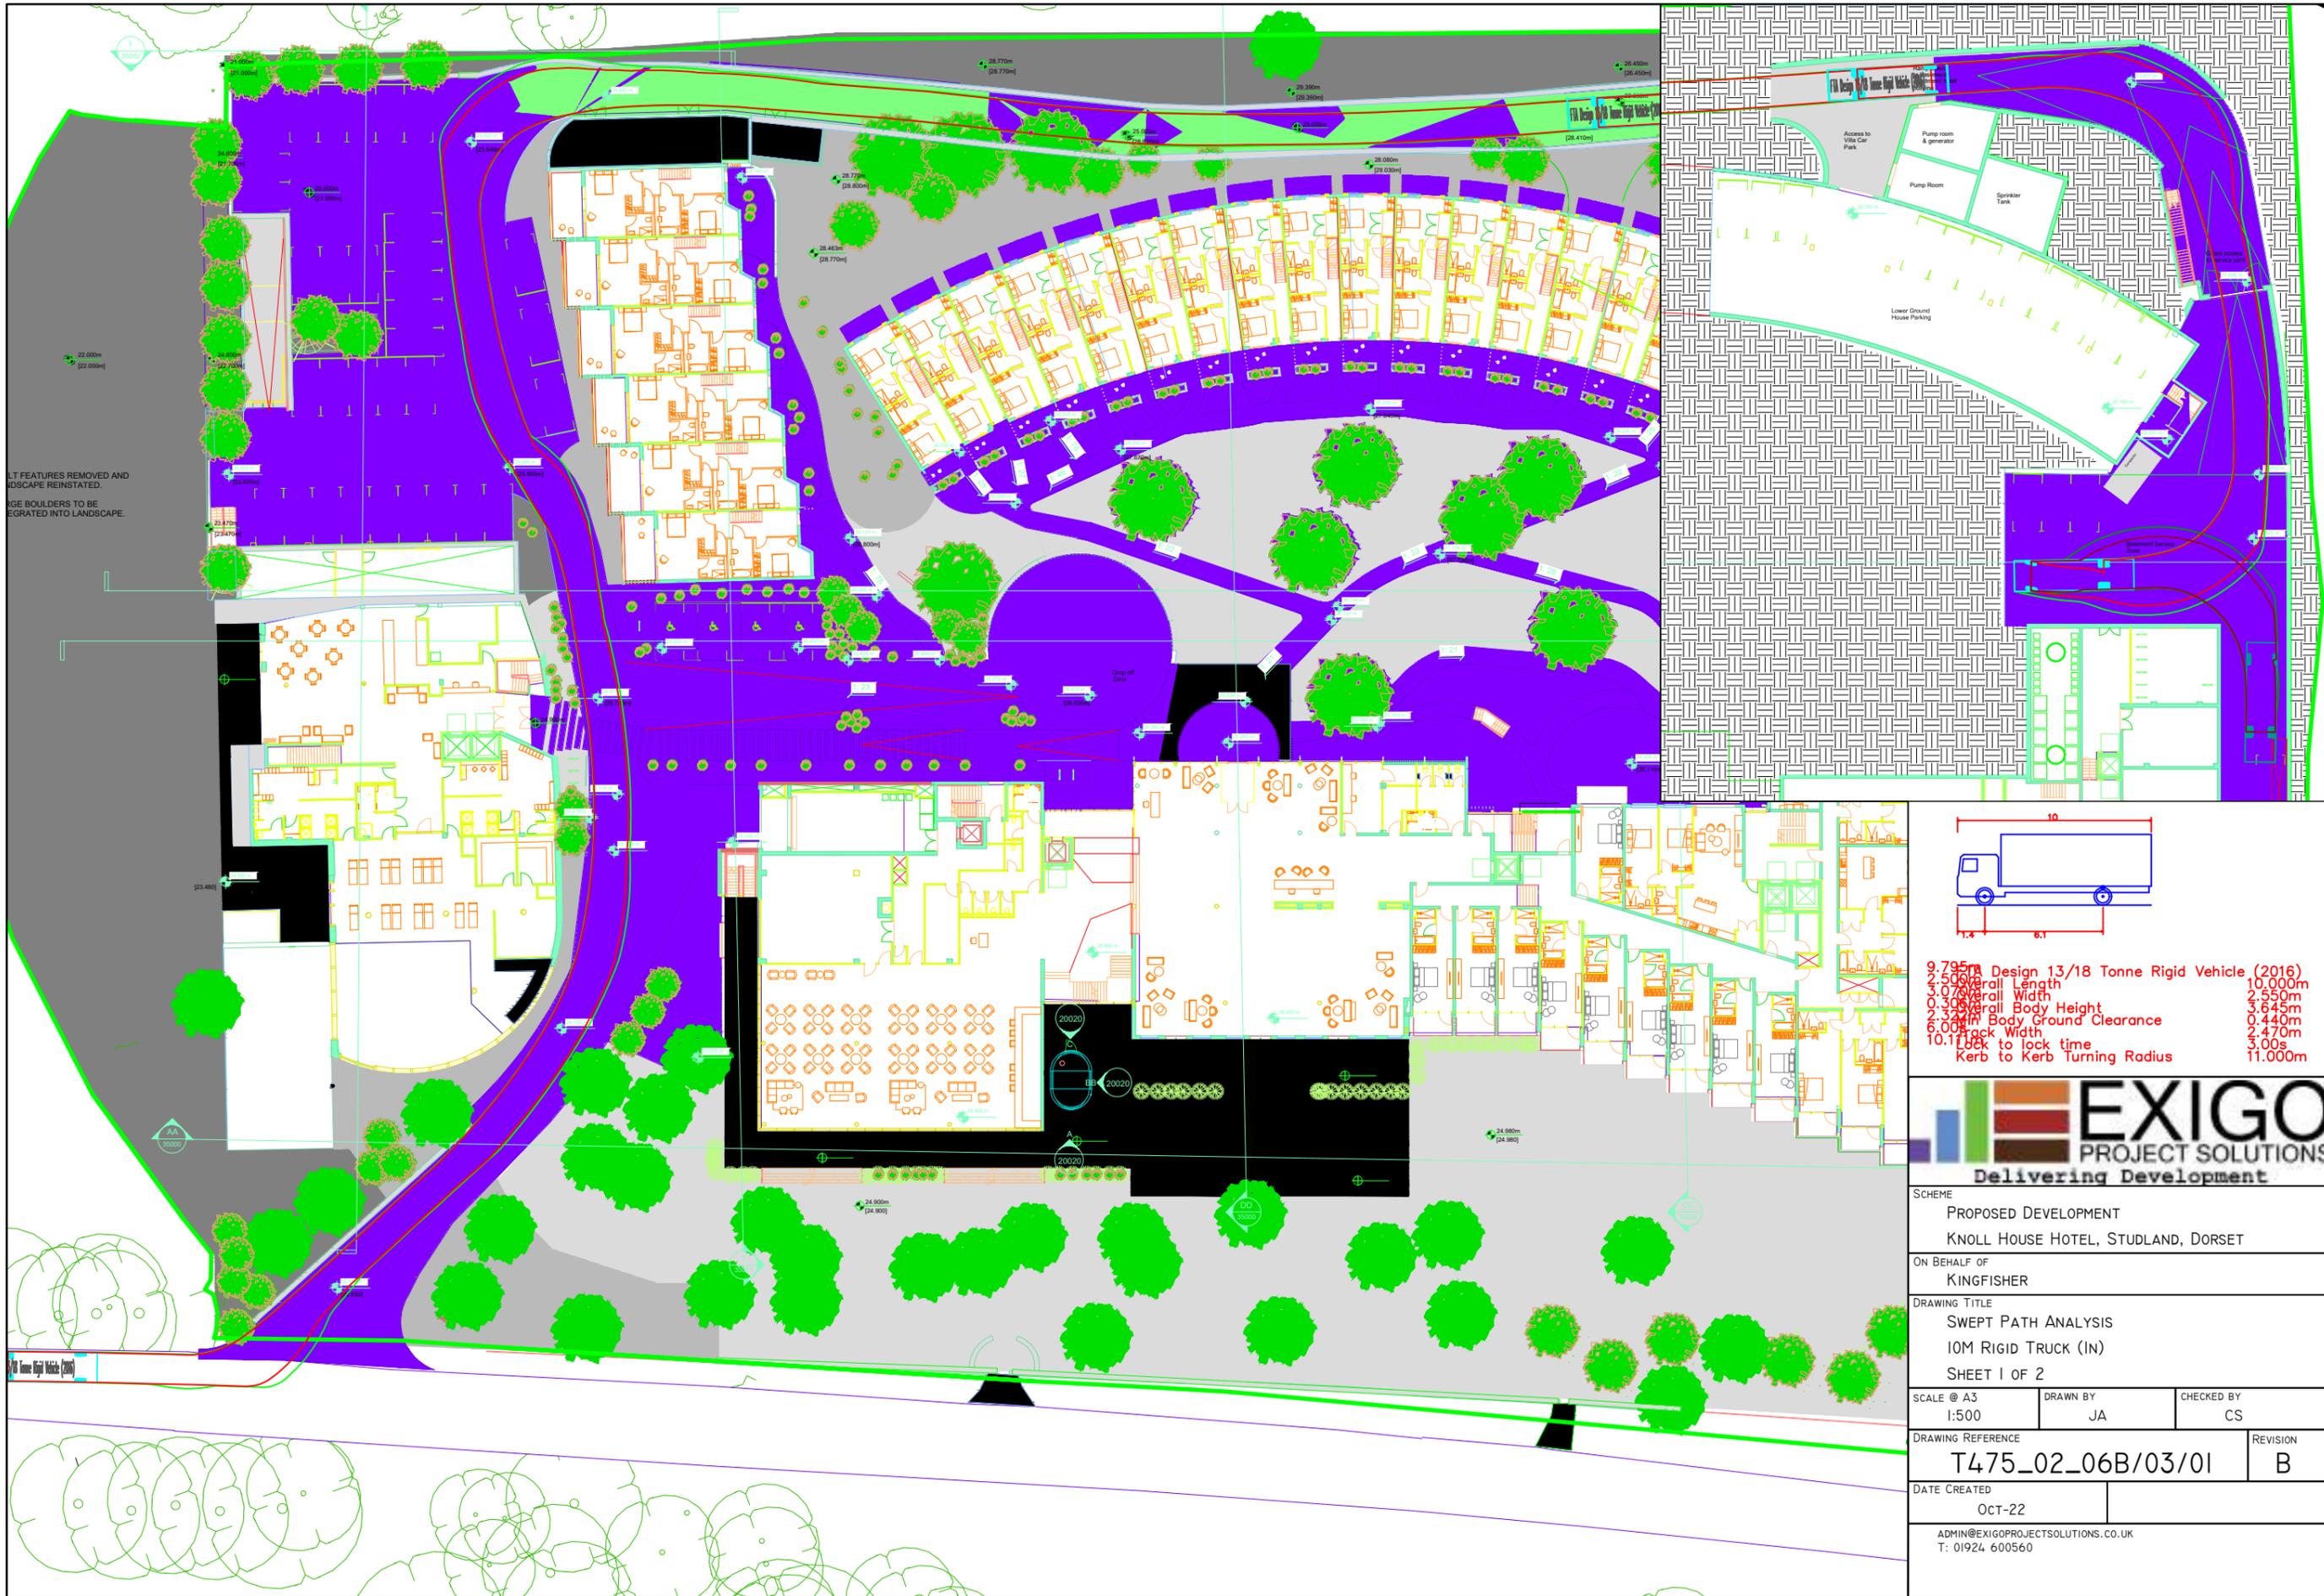

LT FEATURES REMOVED AND
LANDSCAPE REINSTATED.
LARGE BOULDERS TO BE
INTEGRATED INTO LANDSCAPE.

	<p>9.75m Design 13/18 Tonne Rigid Vehicle (2016)</p> <p>10.000m Overall Length</p> <p>2.550m Overall Width</p> <p>3.645m Body Height</p> <p>0.440m Body Ground Clearance</p> <p>2.470m Track Width</p> <p>10.11m Kerb to lock time</p> <p>11.000m Kerb to Kerb Turning Radius</p>
--	---



SCHEME	
PROPOSED DEVELOPMENT KNOLL HOUSE HOTEL, STUDLAND, DORSET	
ON BEHALF OF KINGFISHER	
DRAWING TITLE SWEEP PATH ANALYSIS 10M RIGID TRUCK (IN) SHEET 1 OF 2	
SCALE @ A3 1:500	DRAWN BY JA
CHECKED BY CS	
DRAWING REFERENCE T475_02_06B/03/01	REVISION B
DATE CREATED OCT-22	
ADMIN@EXIGOPROJECTSOLUTIONS.CO.UK T: 01924 600560	