


**Notes**  
 Do not scale from this document, unless for the purposes of plan where a scale bar is provided. Refer to figured dimensions only. Be verified on site prior to construction. Report all discrepancies to the Document Originator immediately. This document is to be read with relevant documents, drawings and standards.

Landscape proposals represent an outline design only. Detailed design to be developed by landscape architect.


25.000m Proposed level  
 [25.000] Existing level

**Landscape Key**

- Existing tree retained
- New tree proposed
- ① Band 1: Outer fringe planting - native species heath and grassland
- ② Gabion retaining wall with planting
- ③ Vehicle route - Resin bound gravel
- ④ Band 2: Grasses, heather, native trees and bulb planting
- ⑤ Low stone wall
- ⑥ Pedestrian route - resin bound gravel
- ⑦ Band 3: Lawned garden
- ⑧ Band 4: Paved Terrace
- ⑨ Steel access steps dark grey finish
- ⑩ Paved steps
- ⑪ Green wall
- ⑫ Green roof
- ⑬ Timber Screen

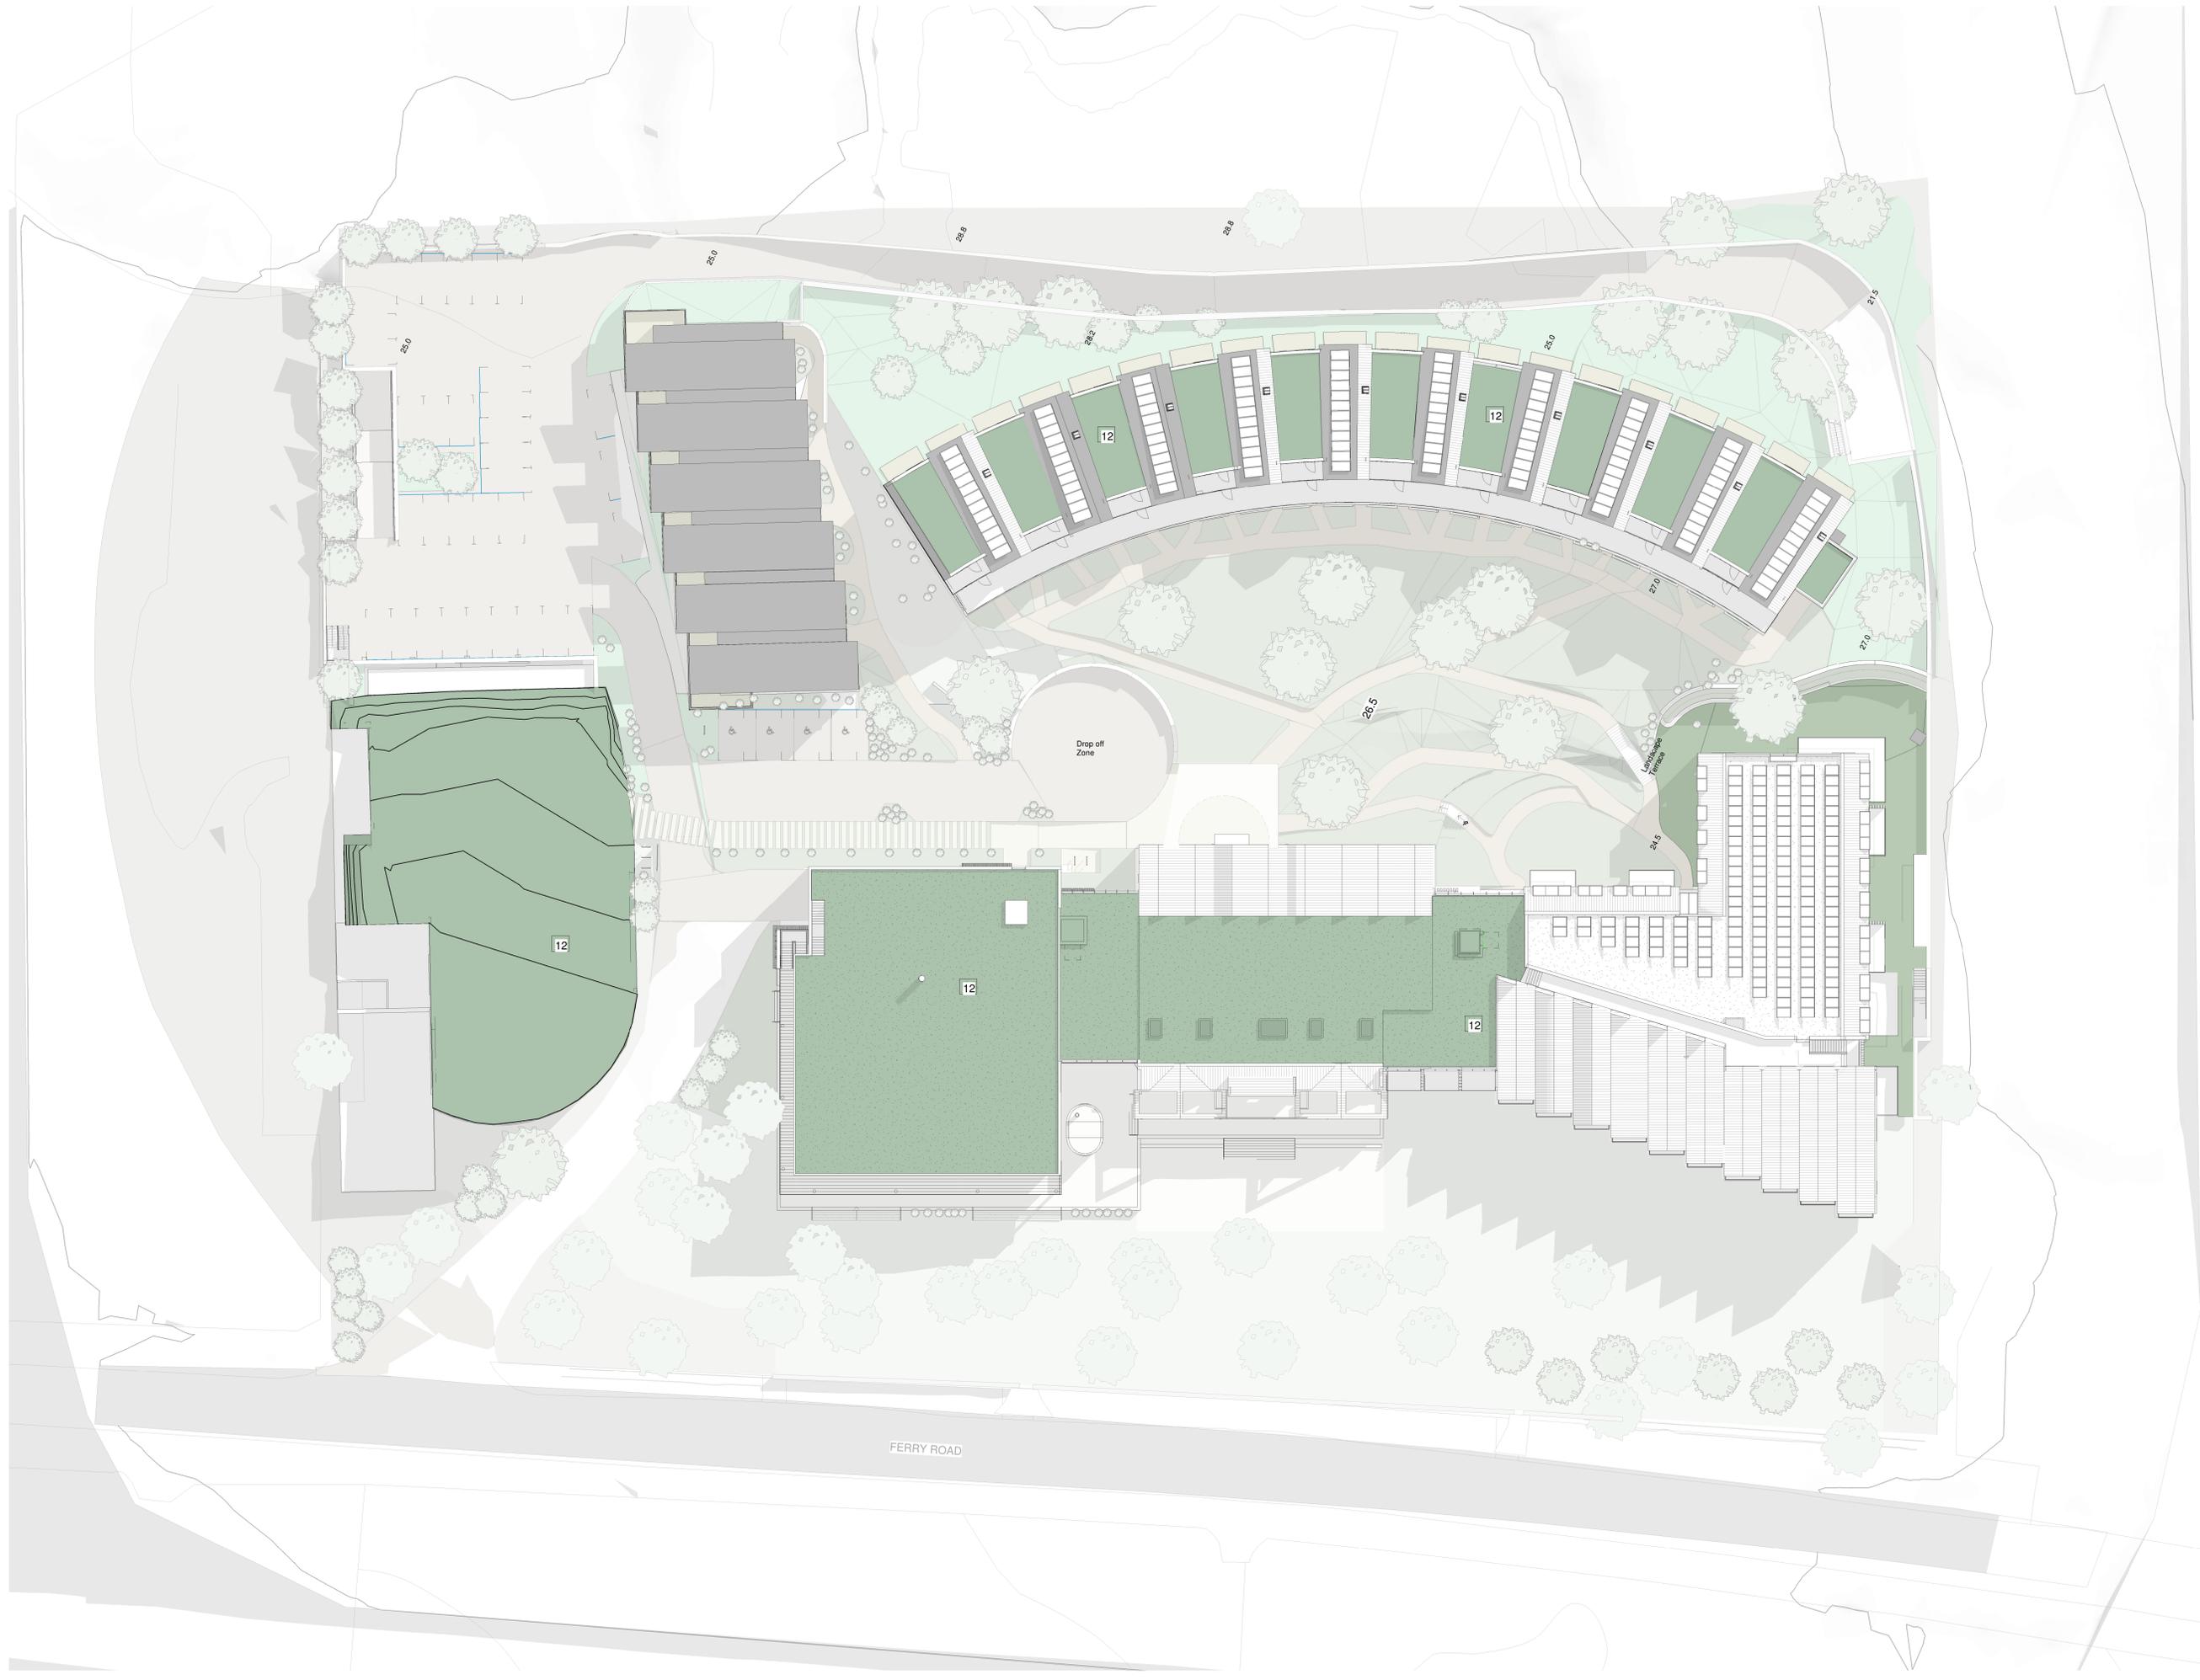

Rev	Date	Notes	DR	CHKD
P07	13/07/23	Stoney removed further to planning comments	HR	MAG

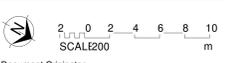

Document Originator  
**AWW**  
 London 106 Weston Street, SE1 3QB 020 7160 6000  
 Plymouth East Quay House, PL4 0HX 01752 261 282  
 Bristol pivot + mark, 49-50 Baldwin Street, BS1 4BB 01175 408 5555  
 Chartered Practice www.aww-uk.com  
 Kingfisher Resorts Studland Ltd

AWW Project Number/Project Stage  
 4561 STAGE 2

Project Title  
 Knoll House  
 Studland

Title  
 Site - Roof Plan - Proposed

Scale @ A	Document Status
As	PLANNING
Indicated	Volume Level Type
4561AWWSL	RF: DR A 20003 P07