

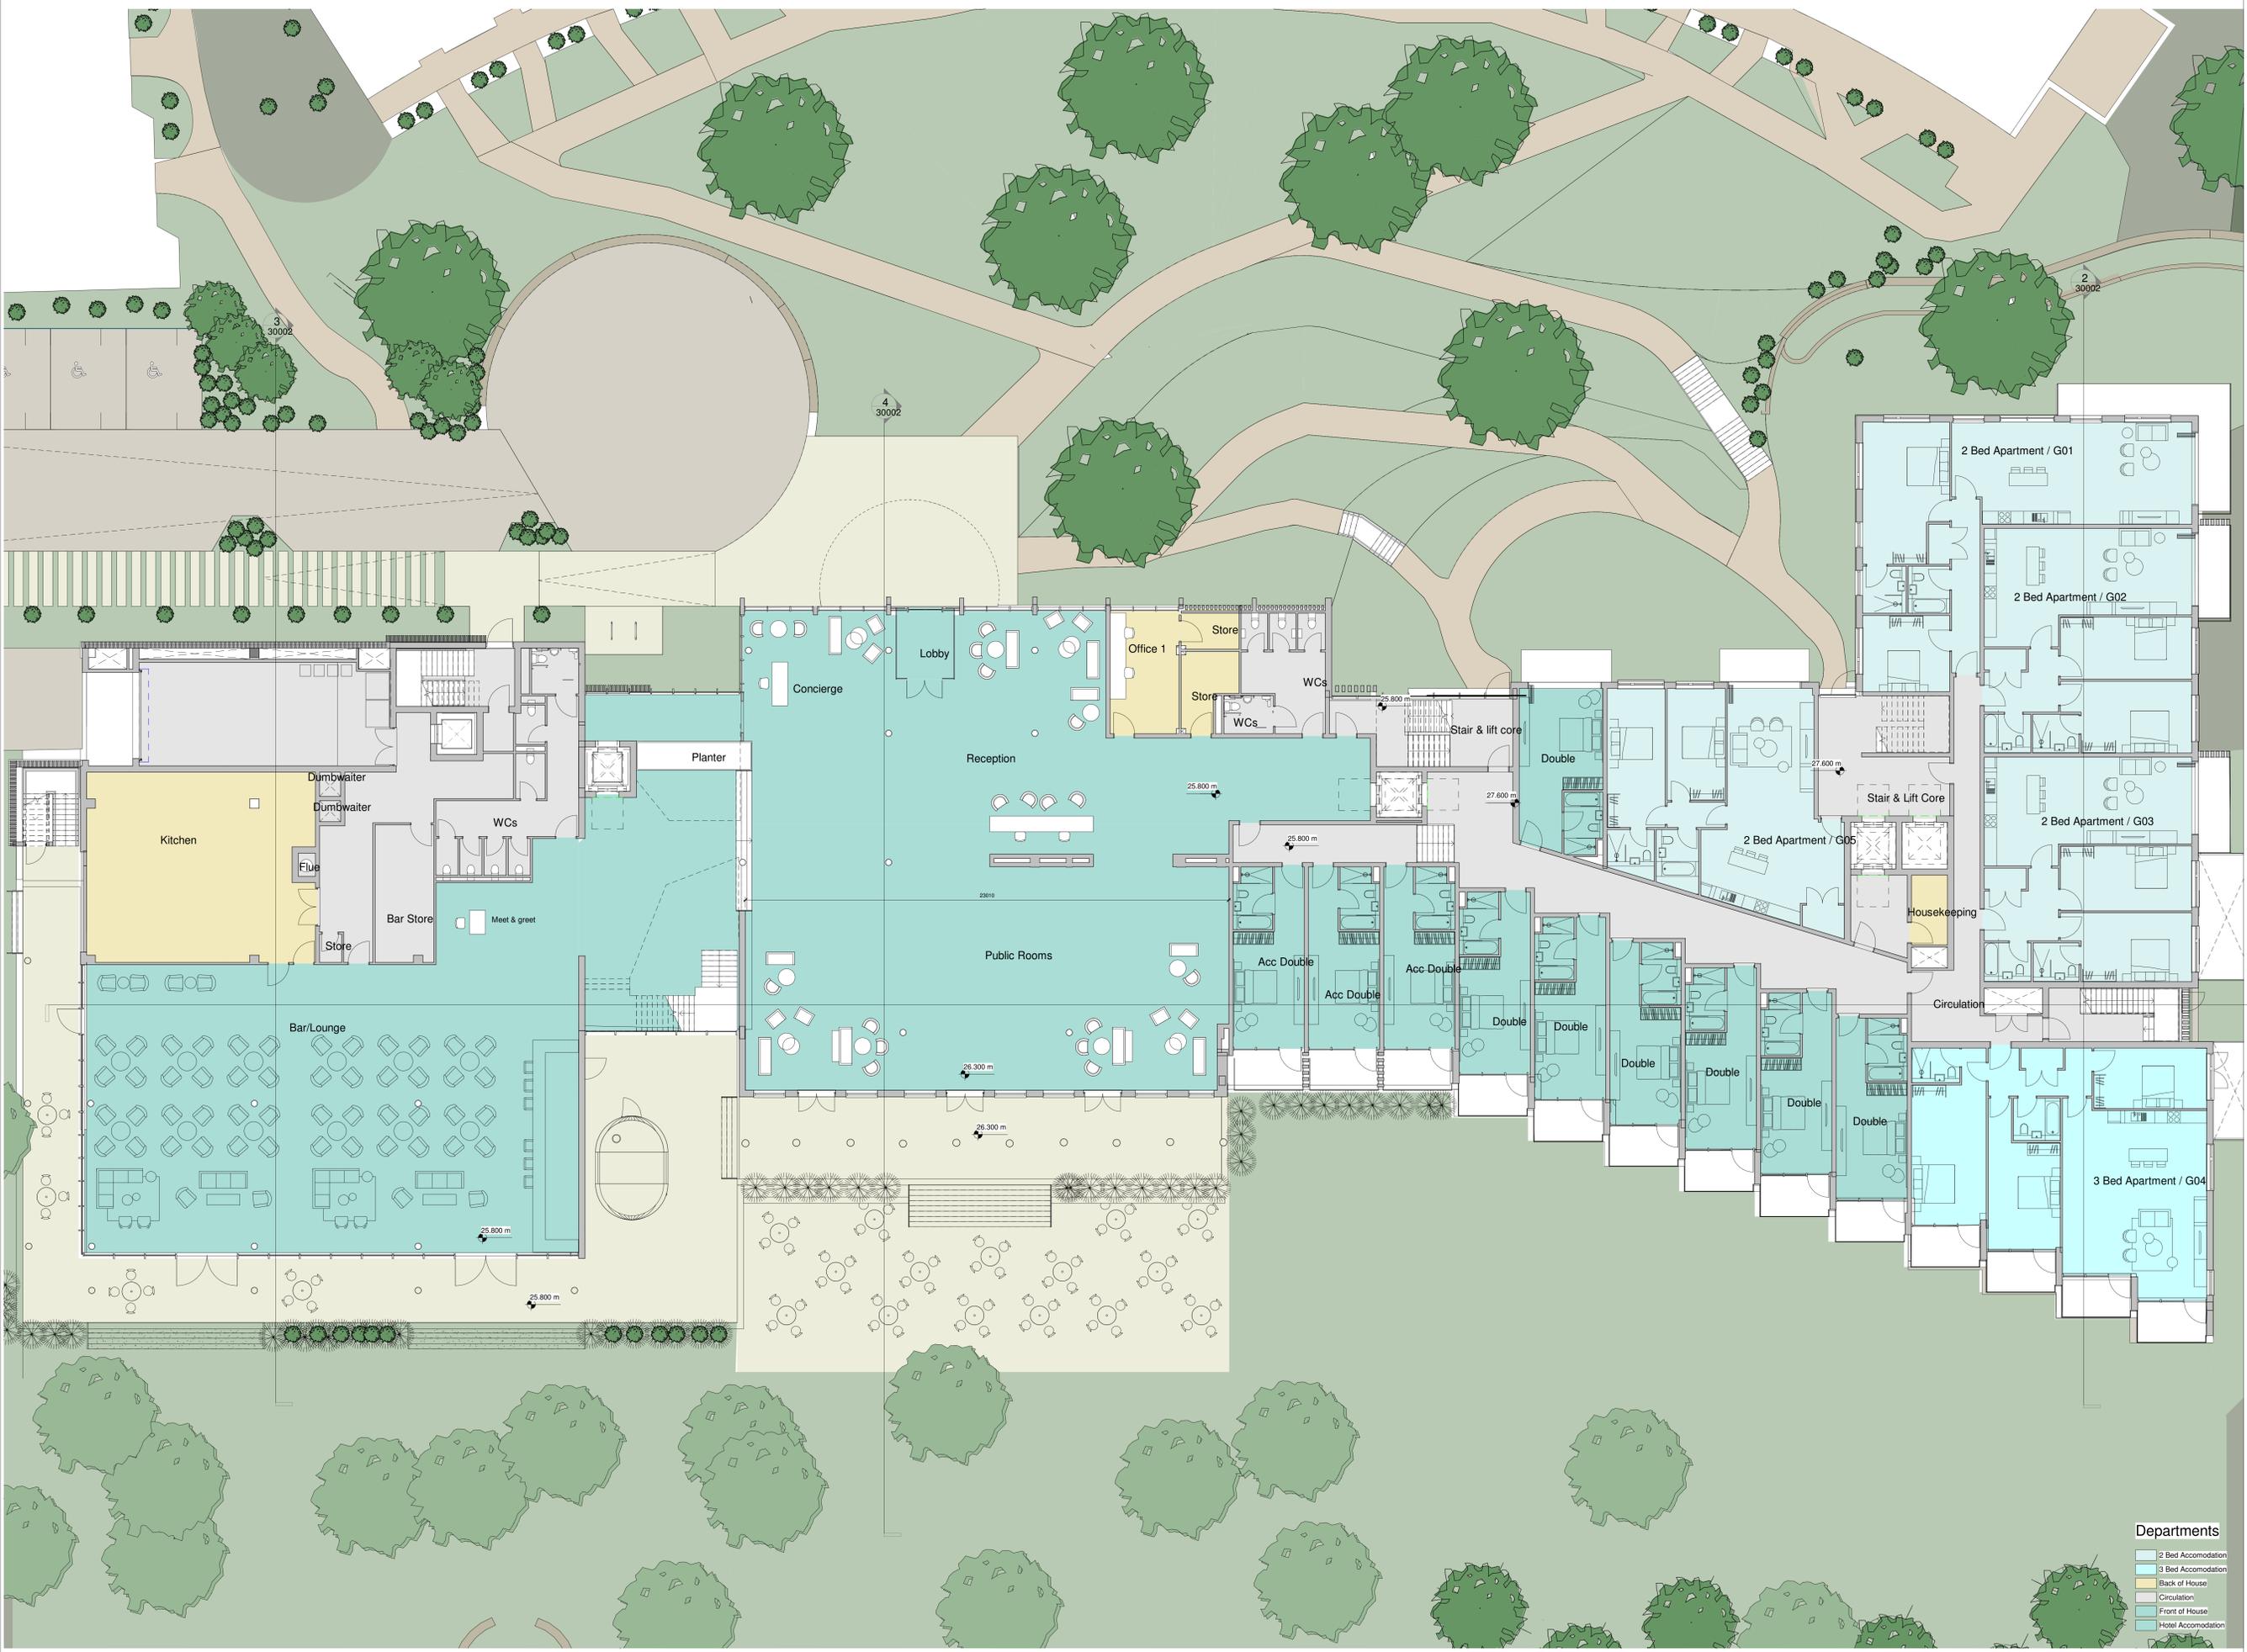


Notes
Do not scale from this document, unless for the purposes of planning where a scale bar is provided. Refer to figured dimensions only. Verify on site prior to construction. Report all discrepancies to the Document Originator immediately. This document is to be read with relevant documents, drawings and standards.

Key Plan

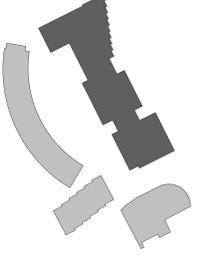

1 3500

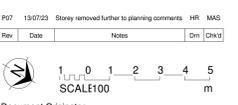

Document Originator
AWW
London 106 Weston Street, SE1 3QB 020 7160 6000
Plymouth East Quay House, PL4 0HX 01752 261 282
Bristol pivot + mark, 49-50 Baldwin Street, BS1 6BB 01252 52525

AWW Project Number/Project Stage
4561 STAGE 2

Project Title
Knoll House Hotel
Studland

Title
Hotel - Ground & Upper Ground - Proposed

Scale @ A Document Status
AS PLANNING
Indicated Volume Level Type Roll Number Rev
4561AWW/3 00 DR A 1/0003 P07

Departments

- 2 Bed Accommodation
- 3 Bed Accommodation
- Back of House
- Circulation
- Front of House
- Hotel Accommodation

Hotel - Ground & Upper Ground - Proposed

1:100