
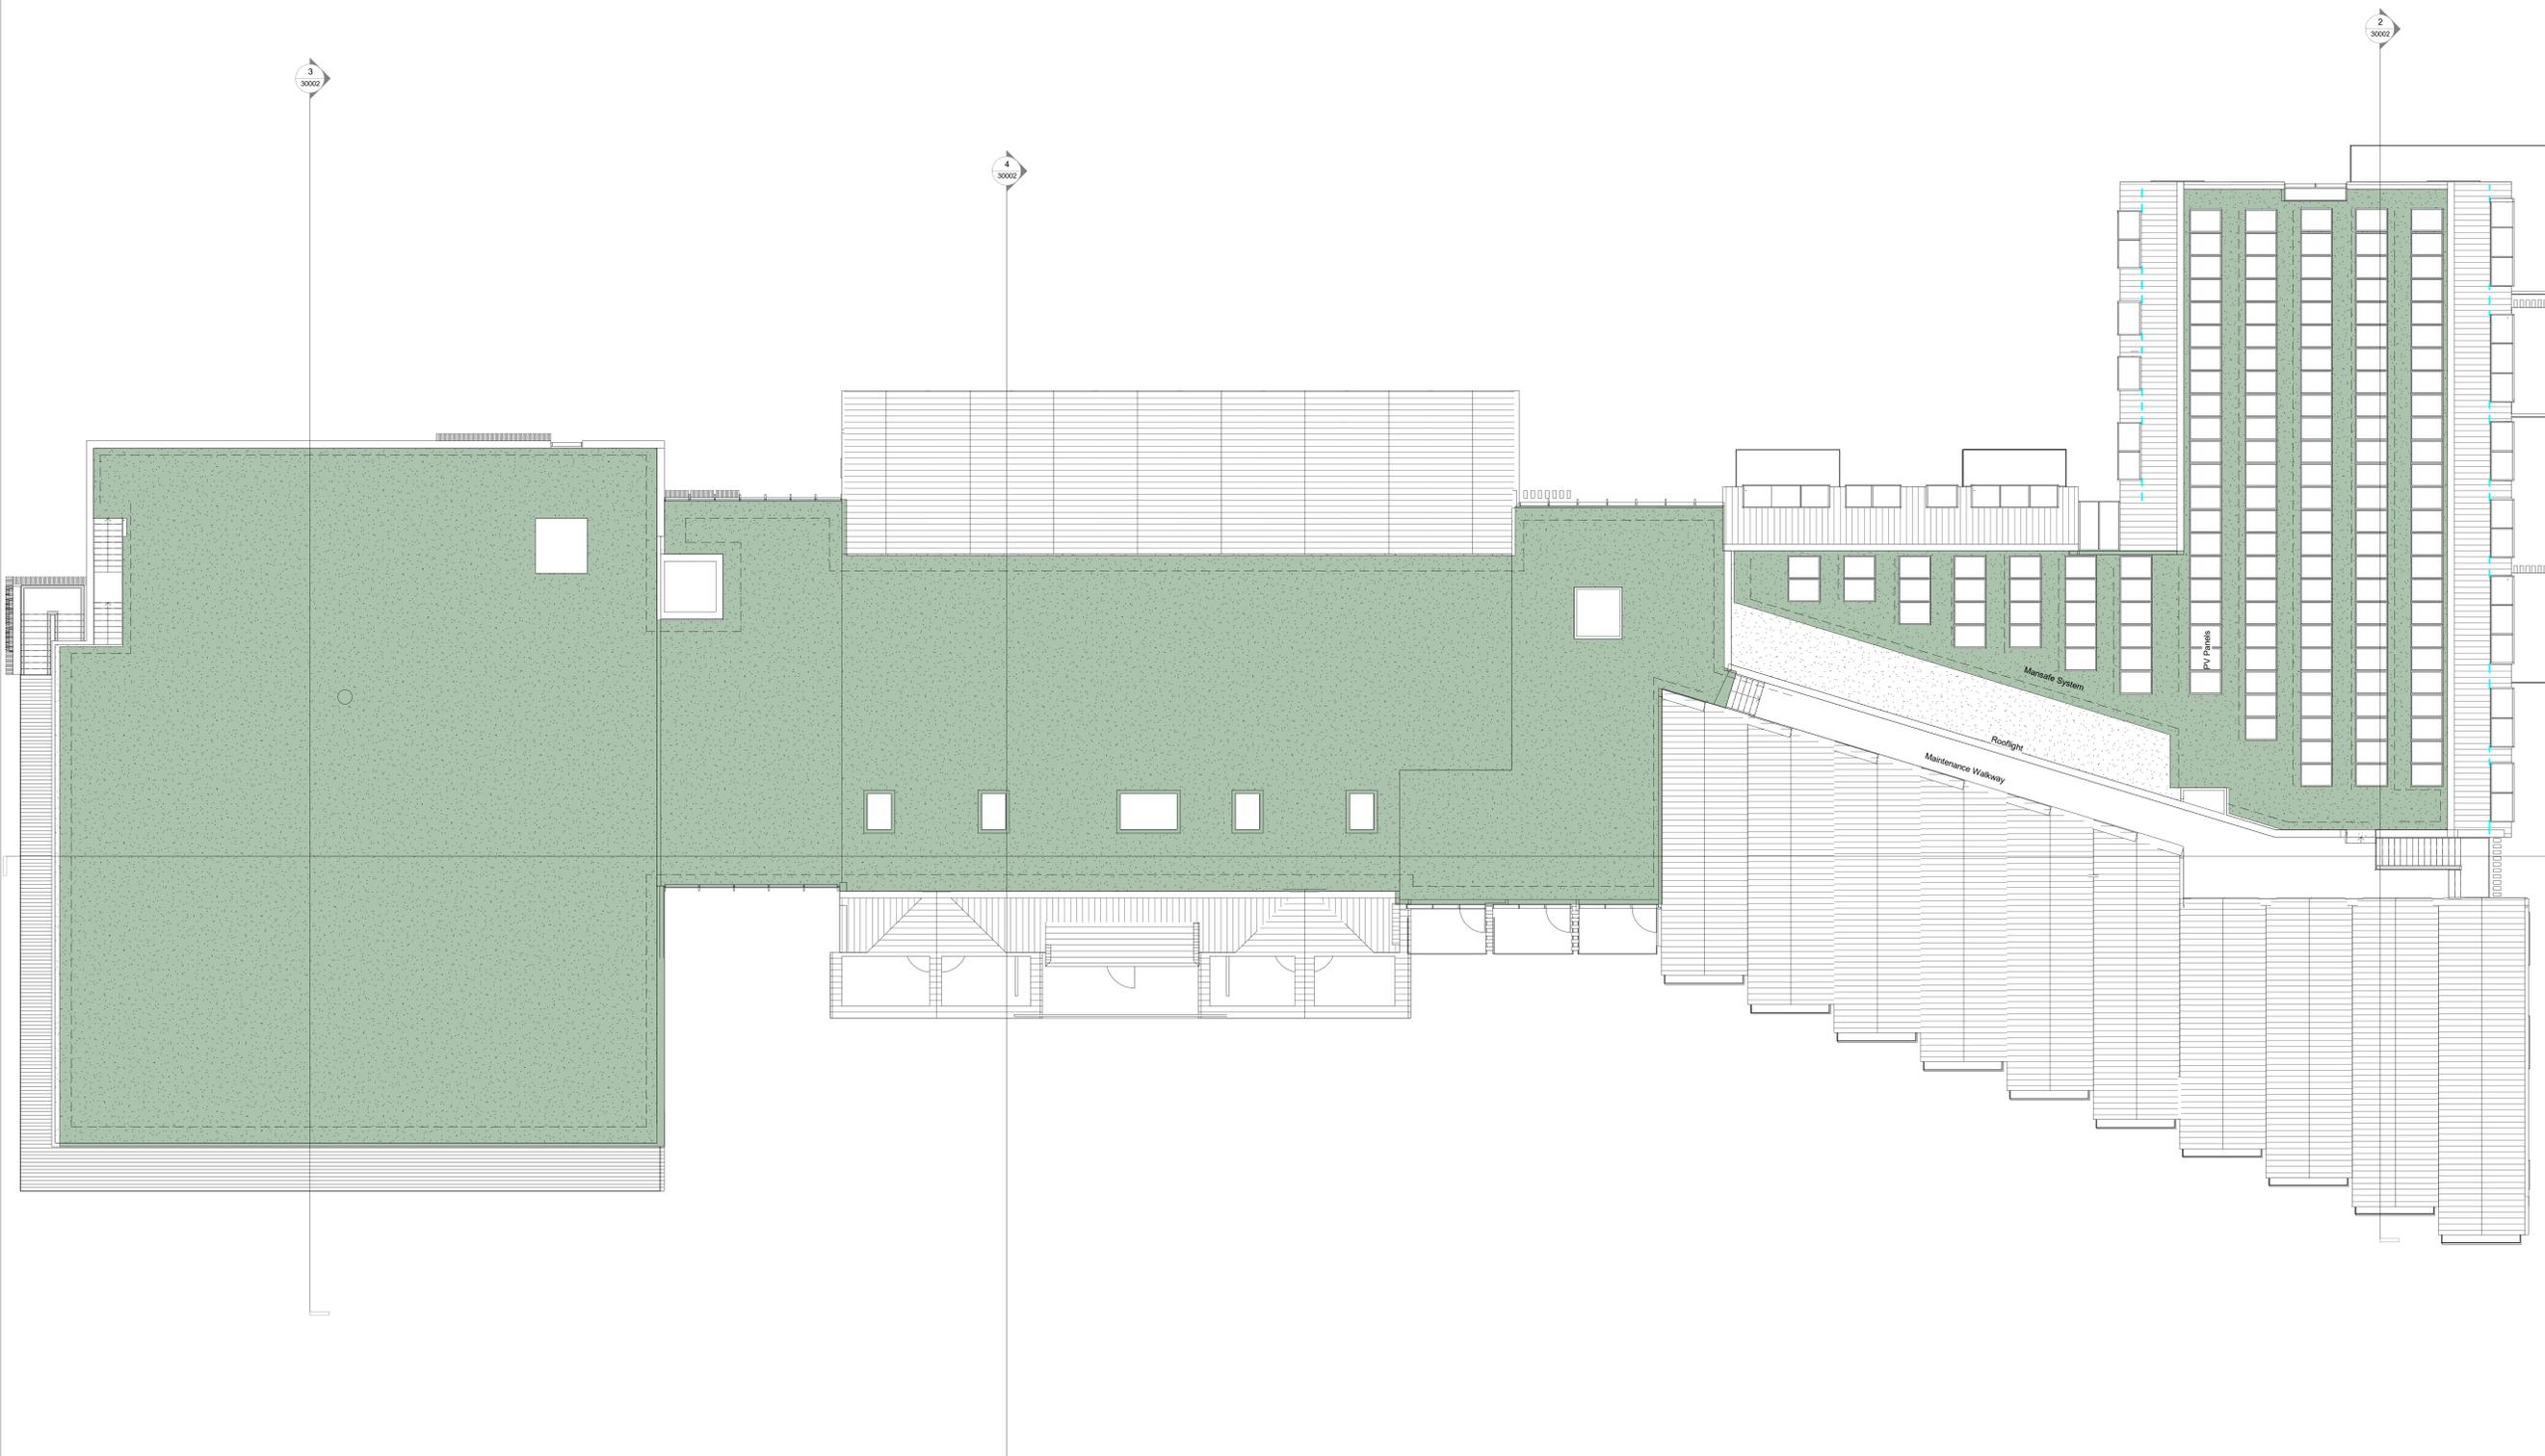


Notes  
 Do not scale from this document, unless for the purposes of planning applications where a scale bar is provided. Refer to Figure dimensions only. All dimensions to be verified on site prior to construction. Report all discrepancies or ambiguities to the Document Originator immediately. This document is to be read in conjunction with relevant documents, drawings and standards.

**Key Plan**

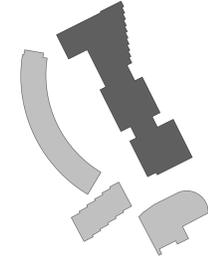

**Departments**  
 Circulation  
 Hotel Accomodation

Rev	Date	Notes	Drn	Chk'd



Document Originator  
**AWW**  
 London 106 Weston Street, SE1 1JG 020 7140 8000  
 Plymouth East Quay House, PL4 8JH 01752 201 232  
 Bristol post + man, 48-50 Baldwin Street, BS1 1QB 0117 923 2530  
 RIBA Chartered Practice www.aww-uk.com

Client  
 Kingfisher Resorts Studland Ltd

AWW Project Number 4561 Project Stage STAGE 2

Project Title  
 Kinell House Hotel Studland

Title  
 Hotel - Roof - Proposed

Scale @ A0 Document Status  
 As PLANNING

Indicated	Project	Discipline	Level	Type	Revision	Number	Rev
4561	AWW	T3	RF	DR	A	10006	P06