

No 3

Misc Pht V(3)

DIRECTION BY COUNCIL OF THE BOROUGH OF WEYMOUTH AND MELCOMBE
REGIS UNDER ARTICLE 4 OF THE TOWN AND COUNTRY PLANNING
GENERAL DEVELOPMENT ORDER 1973 RELATING TO LAND AT THE
JUNCTION OF NOTTINGTON LANE AND DORCHESTER ROAD, WEYMOUTH.

Confirmed 25/10/73

301

TOWN AND COUNTRY PLANNING ACT 1971

TOWN AND COUNTRY PLANNING GENERAL DEVELOPMENT ORDER 1973

W H E R E A S the Mayor Aldermen and Burgesses of the Borough of Weymouth and Melcombe Regis, acting by the Council of the said Borough (hereinafter called "the Corporation") under powers delegated to them by the County Council of the Administrative County of Dorset (hereinafter called "the County Council") (being the Local Planning Authority for the said Borough), are satisfied that it is expedient that development of the description set out in the Schedule hereto should not be undertaken on the land at the junction of Dorchester Road and Nottingham Lane, Weymouth shown coloured pink on the plan annexed hereto being enclosure number 6763 on O.S. Sheet Number SY 6682 (1956 Edition) unless permission therefor is granted on application made under the Town and Country Planning Act 1971 and the Town and Country Planning General Development Order 1973 (hereinafter called "the General Development Order").

NOW THEREFORE the Corporation, in pursuance of the powers conferred upon the County Council by Article 4 of the General Development Order and delegated to the Corporation by the County Council, DIRECT that the permission granted by Article 3 of the General Development Order shall not apply to development on the said land of the description set out in the Schedule hereto.

S C H E D U L E

The use of the said land (other than a building or the curtilage of a building) for the purpose of a travelling circus or travelling fair on not more than Twenty eight days in total in any calendar year, and the erection or placing of moveable structures on the land for the purposes of that use, being development comprised within Class ~~III~~ 2 referred to in Schedule 1 to the General Development Order and not being development comprised within any other class.

GIVEN under the COMMON SEAL of the MAYOR)
ALDERMEN AND BURGESSES OF THE BOROUGH OF)
WEYMOUTH AND MELCOMBE REGIS this *Thirteenth*)
day of September 1973 in the presence of:)

[REDACTED] MAYOR

[REDACTED] TOWN CLERK



DOE 12956

The Secretary of State for the Environment
hereby approves the foregoing direction,
subject to the modifications shown in
red ink thereon.


Signed by authority
of the Secretary of
State

An Assistant Secretary
in the Department of
the Environment.

25th October. 1973

TOWN & COUNTRY PLANNING GENERAL DEVELOPMENT ORDER 1963 1973 LAND AT NOTTINGTON CORNER

EXTRACT FROM OS SHEET SY 6682

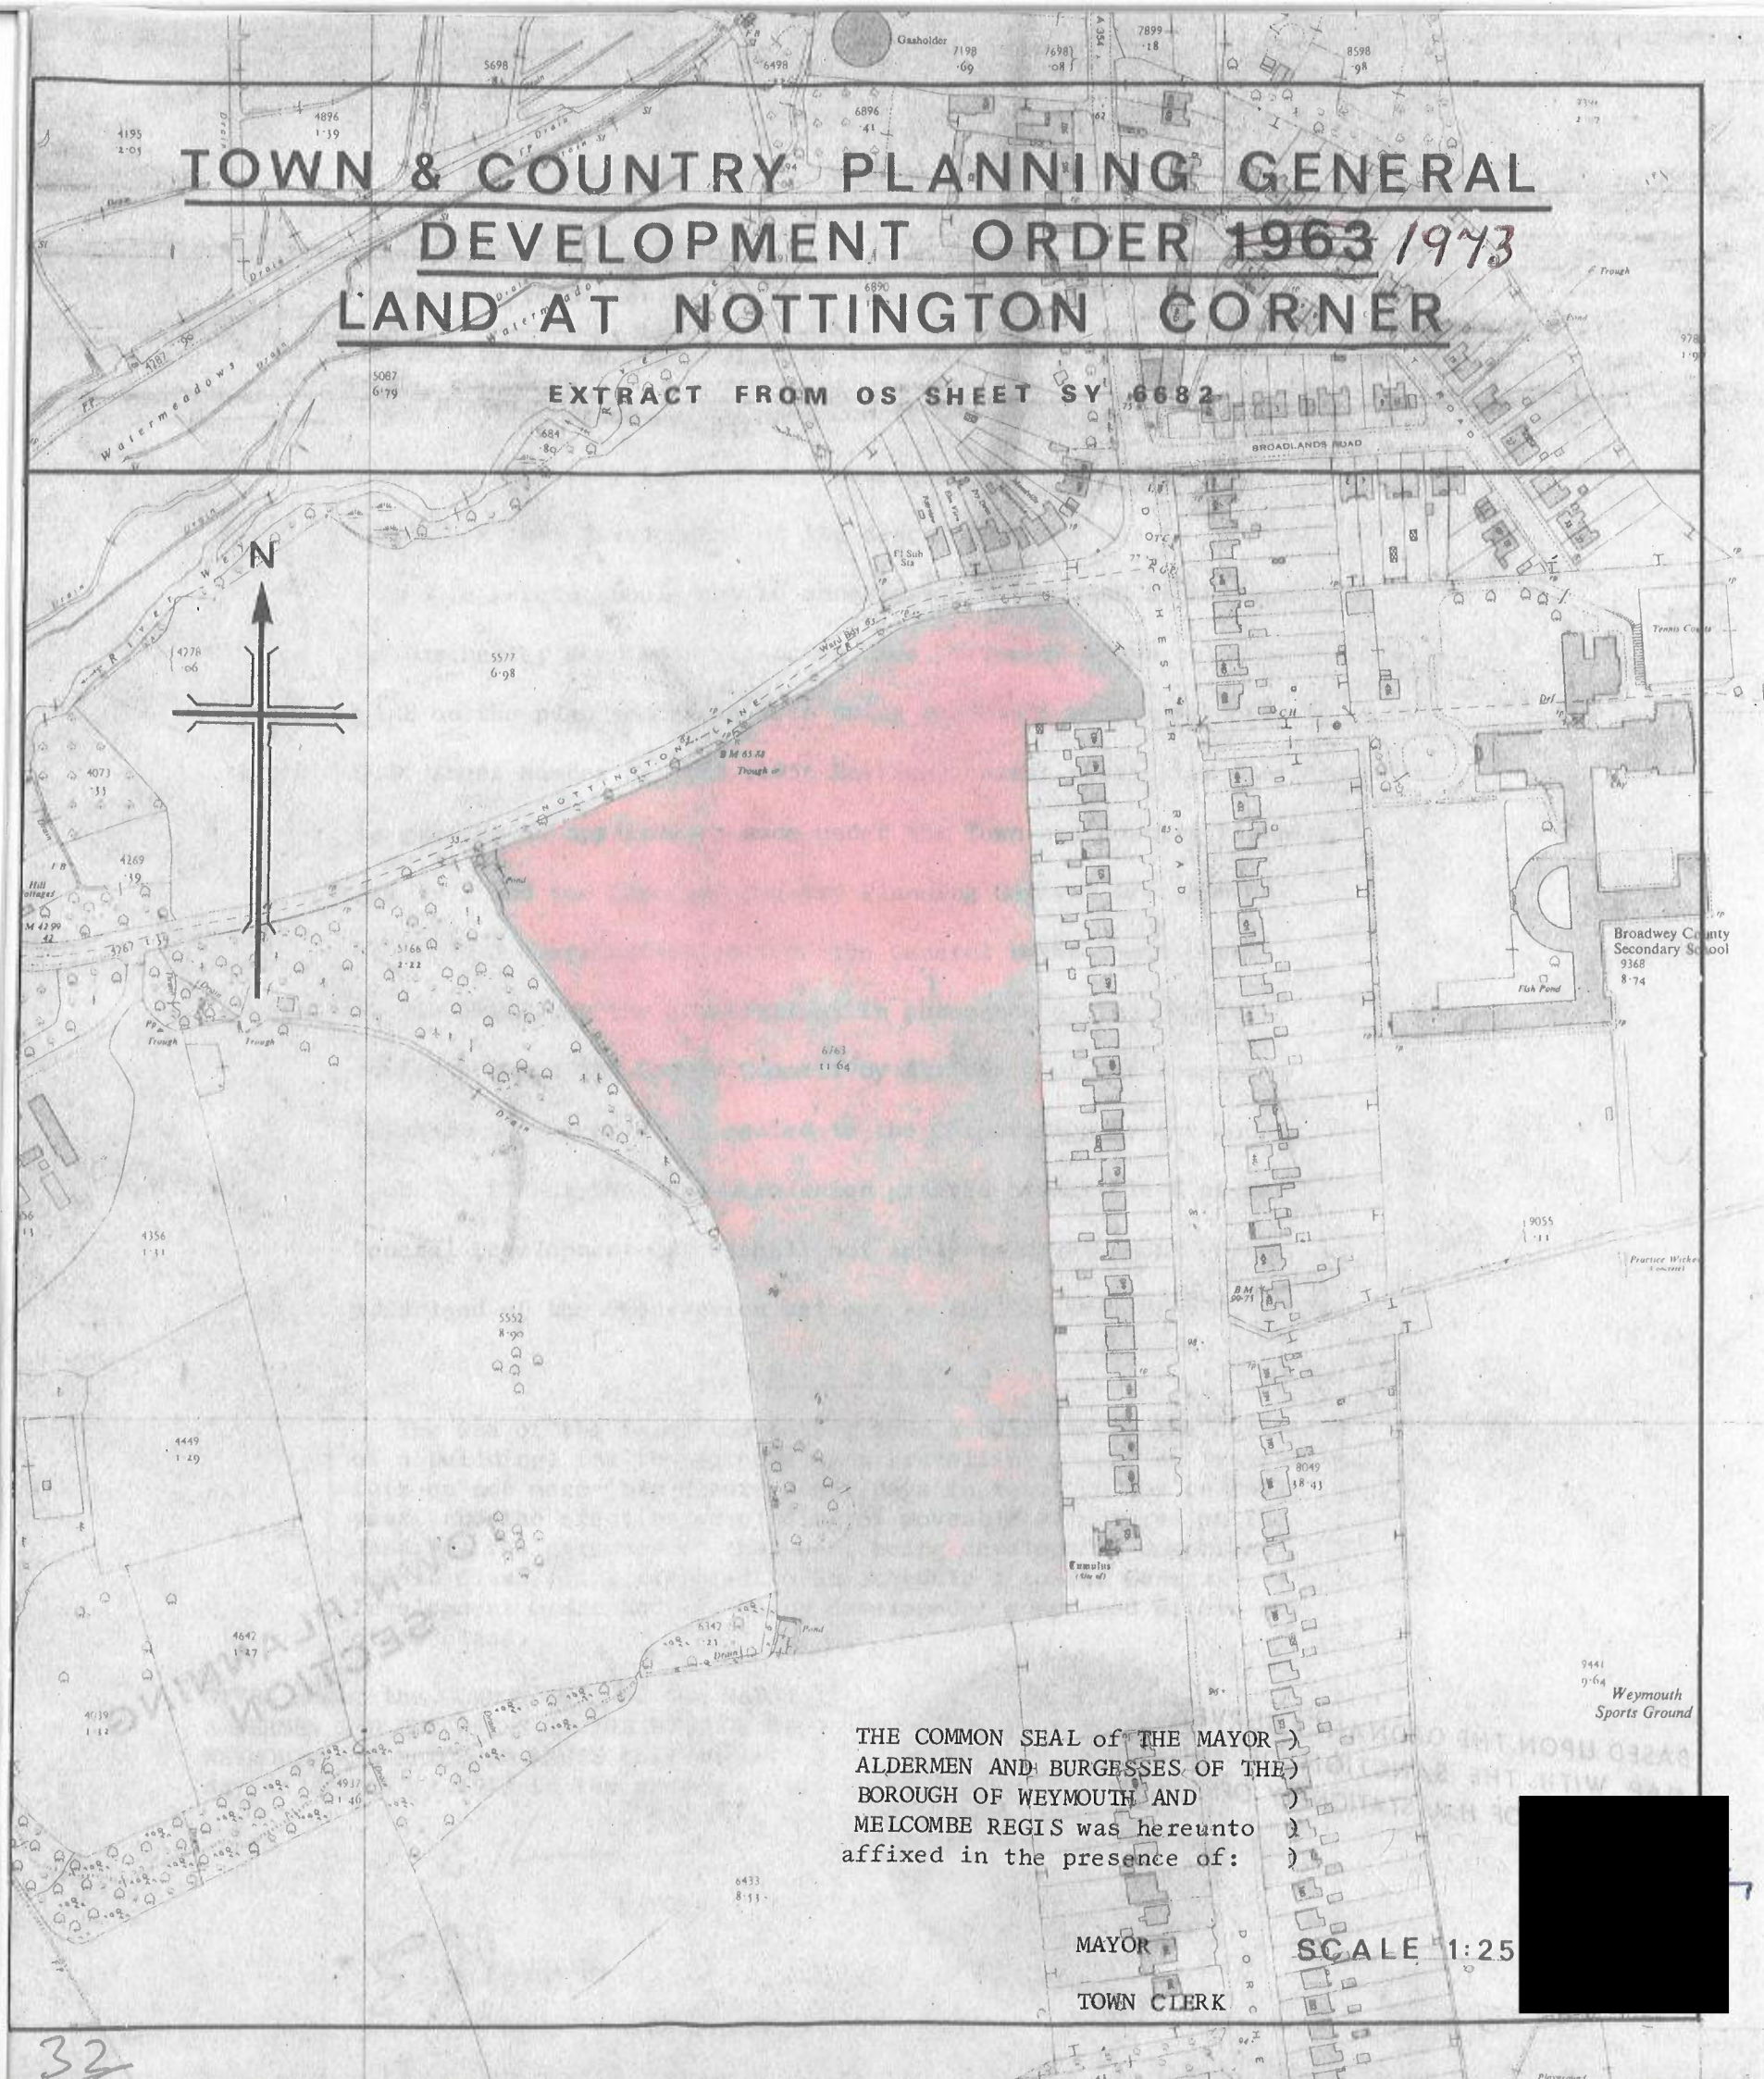

THE COMMON SEAL of THE MAYOR
ALDERMEN AND BURGESSES OF THE
BOROUGH OF WEYMOUTH AND
MELCOMBE REGIS was hereunto
affixed in the presence of:

MAYOR
TOWN CLERK

SCALE 1:25