

No 4 Misc
Pnt V(3)

TOWN AND COUNTRY PLANNING ACT 1971

TOWN AND COUNTRY PLANNING GENERAL DEVELOPMENT ORDER 1973

Confirmed 22/7/74

TOWN AND COUNTRY PLANNING ACT 1971

TOWN AND COUNTRY PLANNING GENERAL DEVELOPMENT ORDER 1973

W H E R E A S the Borough Council of Weymouth and Portland (hereinafter called "the Council") (being the District Planning Authority for the Borough of Weymouth and Portland) are satisfied that it is expedient that development of the description set out in the Schedule hereto should not be undertaken on the land at the junction of Dorchester Road and Nottingham Lane, Weymouth shown edged Pink on the plan annexed hereto, being enclosure number 6763 on O. S. Sheet number SY 6682 (1956 Edition), ~~hereinafter called "the said land"~~ ^{permission} unless ~~provision~~ ^{permission} therefore is granted on application made under the Town and Country Planning Act 1971 and the Town and Country Planning General Development Order 1973 (hereinafter called "the General Development Order"), on the ground that such development constitutes a threat to the amenities of the Borough.

N O W T H E R E F O R E the Council, in pursuance of the powers conferred upon them by Article 4 of the General Development Order DIRECT THAT the permission granted by Article 3 of the General Development Order shall not apply to development on the said land of the description set out in the Schedule hereto.

SCHEDULE

The use of the said land (other than a building or the curtilage of a building) for the purpose of motor car and motorcycle racing on not more than Fourteen days in total in any calendar year, and the erection or placing of moveable structures on the land for the purposes of that use, being development comprised within Class IV ~~and~~ referred to in Schedule 1 to the General Development Order and not being development comprised within any other Classes.

Given under the Common Seal of the Borough Council of Weymouth and Portland this First day of April 1974.

COMMON SEAL of THE BOROUGH)
COUNCIL OF WEYMOUTH AND PORTLAND)
hereunto affixed in the)
presence of :-)

Mayor

Chief Executive



16th May 1974

DOE 18520

The Secretary of State for the Environment
hereby approves the foregoing direction
subject to the modifications shown in red
ink thereon.

Signed by authority
of the Secretary of
State


An Assistant Secretary
in the Department of
the Environment.

22 July 1974



**TOWN & COUNTRY PLANNING GENERAL
DEVELOPMENT ORDER 1963
LAND AT NOTTINGTON CORNER**

EXTRACT FROM OS SHEET SY 6682

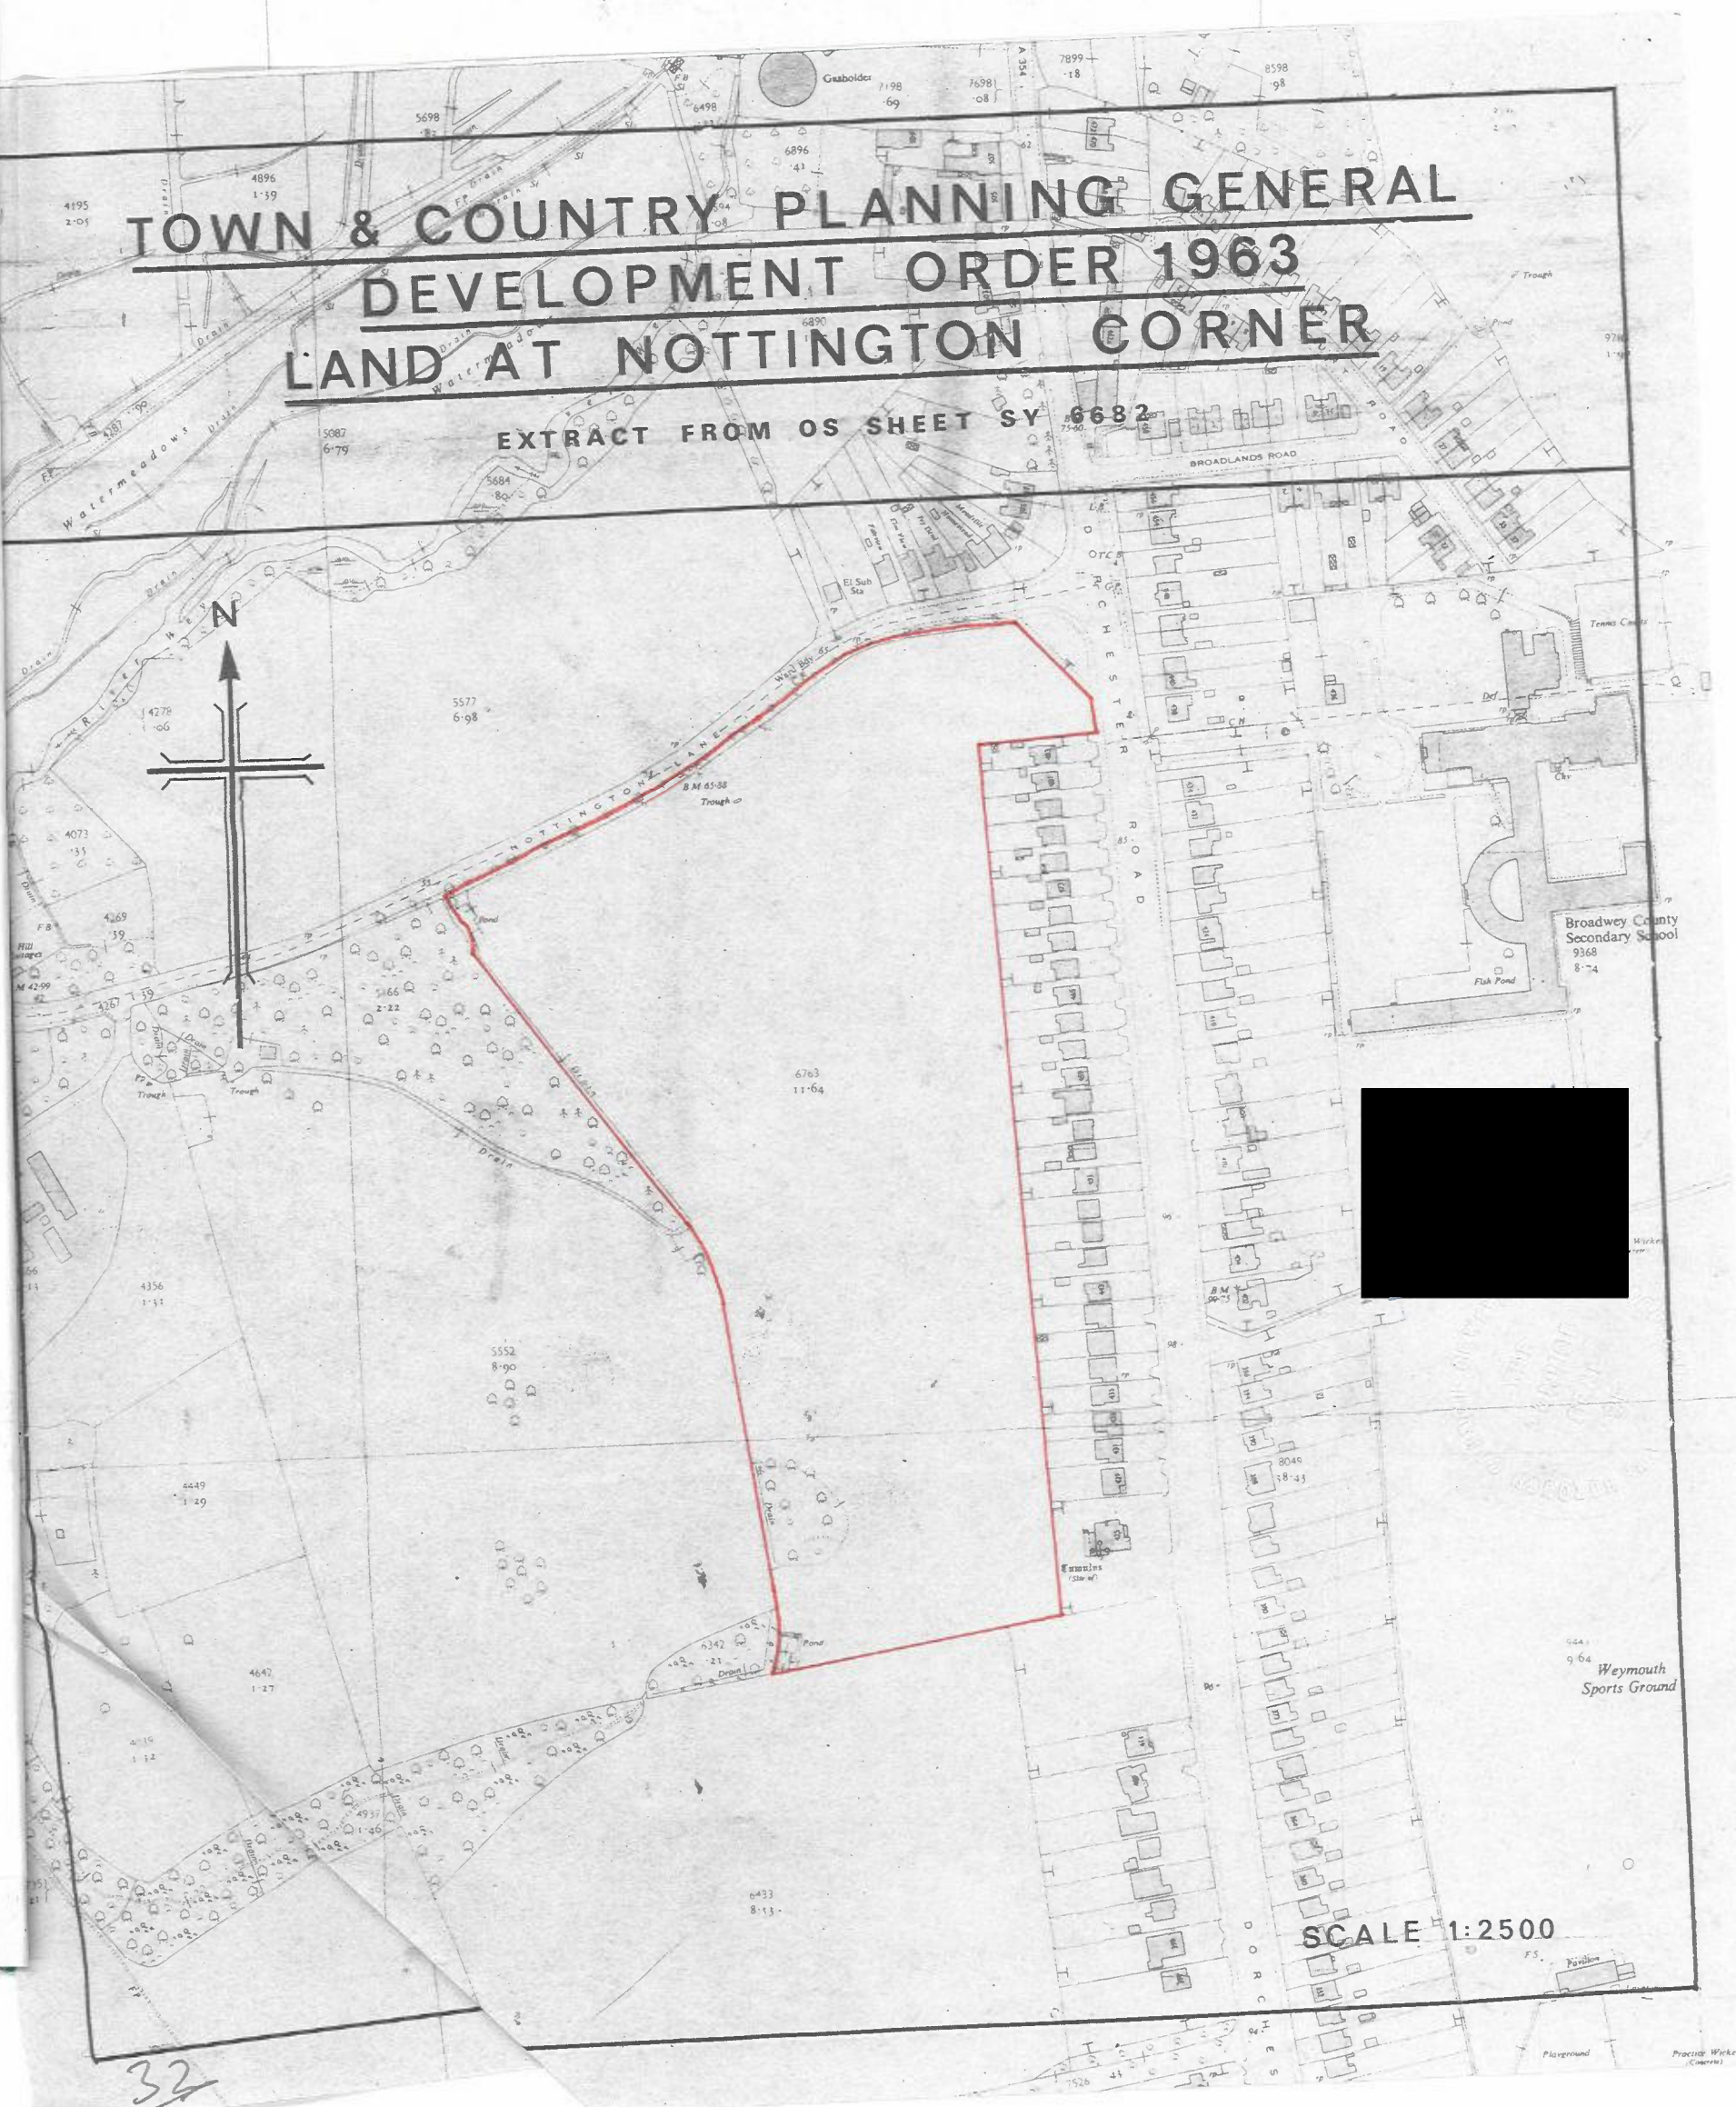

SCALE 1:2500

32