


DISTRICT OF WEST DORSET
DIRECTION UNDER ARTICLE 8 – CANCELLATION OF EXISTING DIRECTION

SCHEDULE 1

EXECUTED as a DEED by affixing
the COMMON SEAL OF WEST DORSET
DISTRICT COUNCIL in the presence of:

Chairman
Leader of the Council

Chief Executive

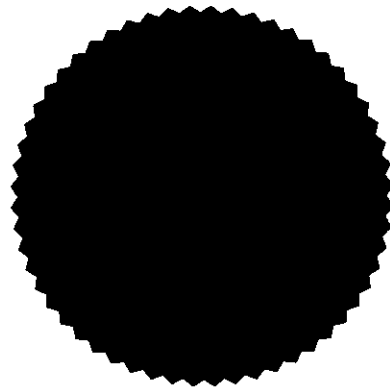

11974/09

COPY



WEST DORSET DISTRICT COUNCIL

**TOWN AND COUNTRY PLANNING (GENERAL PERMITTED DEVELOPMENT)
ORDER 1995**

DIRECTION MADE UNDER ARTICLE 4(1) TO WHICH ARTICLE 5(4) APPLIES

WHEREAS the West Dorset District Council being the appropriate local planning authority within the meaning of Article 4(6) of the Town and Country Planning (General Permitted Development) Order 1995, are satisfied that it is expedient that development of the description(s) set out in the First Schedule below should not be carried out on land shown edged black on the attached plan and as referred to in the Second Schedule below unless permission is granted on an application made under Part III of the Town and Country Planning Act 1990,

AND WHEREAS the Council consider that development of the said description(s) would constitute a threat to the amenities of their area and that the provisions of Paragraph 4 of Article 5 of the Town and Country Planning (General Permitted Development) Order 1995 apply,

NOW THEREFORE the said Council in pursuance of the power conferred on them by Article 4(1) of the Town and Country Planning (General Permitted Development) Order 1995 hereby direct that the permission granted by Article 3 of the said Order shall not apply to development on the said land of the description(s) set out in the First Schedule below.

THIS DIRECTION is made under Article 4(1) of the said Order and, in accordance with Article 5(4), shall remain in force until 4th September 1996 (being six months from the date of this Direction) and shall then expire unless it has been approved by the Secretary of State for the Environment

FIRST SCHEDULE


Schedule 2 Part 1 Classes A, D, E, F and H (Development within the Curtilage of a Dwellinghouse)

- CLASS A The enlargement, improvement or other alteration of a dwellinghouse
- CLASS D The erection or construction of a porch outside any external door of a dwellinghouse
- CLASS E The provision within the curtilage of a dwellinghouse of any building or enclosure required for a purpose incidental to the enjoyment of the dwellinghouse as such
- CLASS F The provision within the curtilage of a dwellinghouse of a hard surface for a purpose incidental to the enjoyment of the dwellinghouse as such
- CLASS H The installation of a satellite antenna on a dwellinghouse or within the curtilage of a dwellinghouse


SECOND SCHEDULE

All those Chalets numbered 1 to 15 on field number O.S. 7112 Eypes Mouth Lower Eype Bridport Dorset which field is shown edged black on the attached plan


THE COMMON SEAL of the WEST
DORSET DISTRICT COUNCIL was
hereunto affixed as its Deed
on the 4th day of March 1996
in the presence of:-


Chairman of the Council


Chief Executive

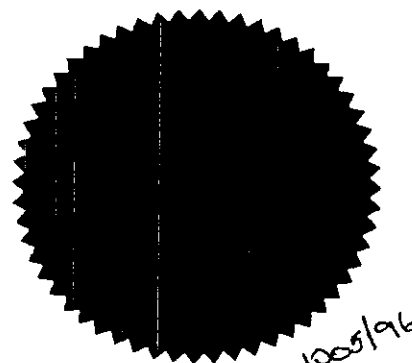

Planchest

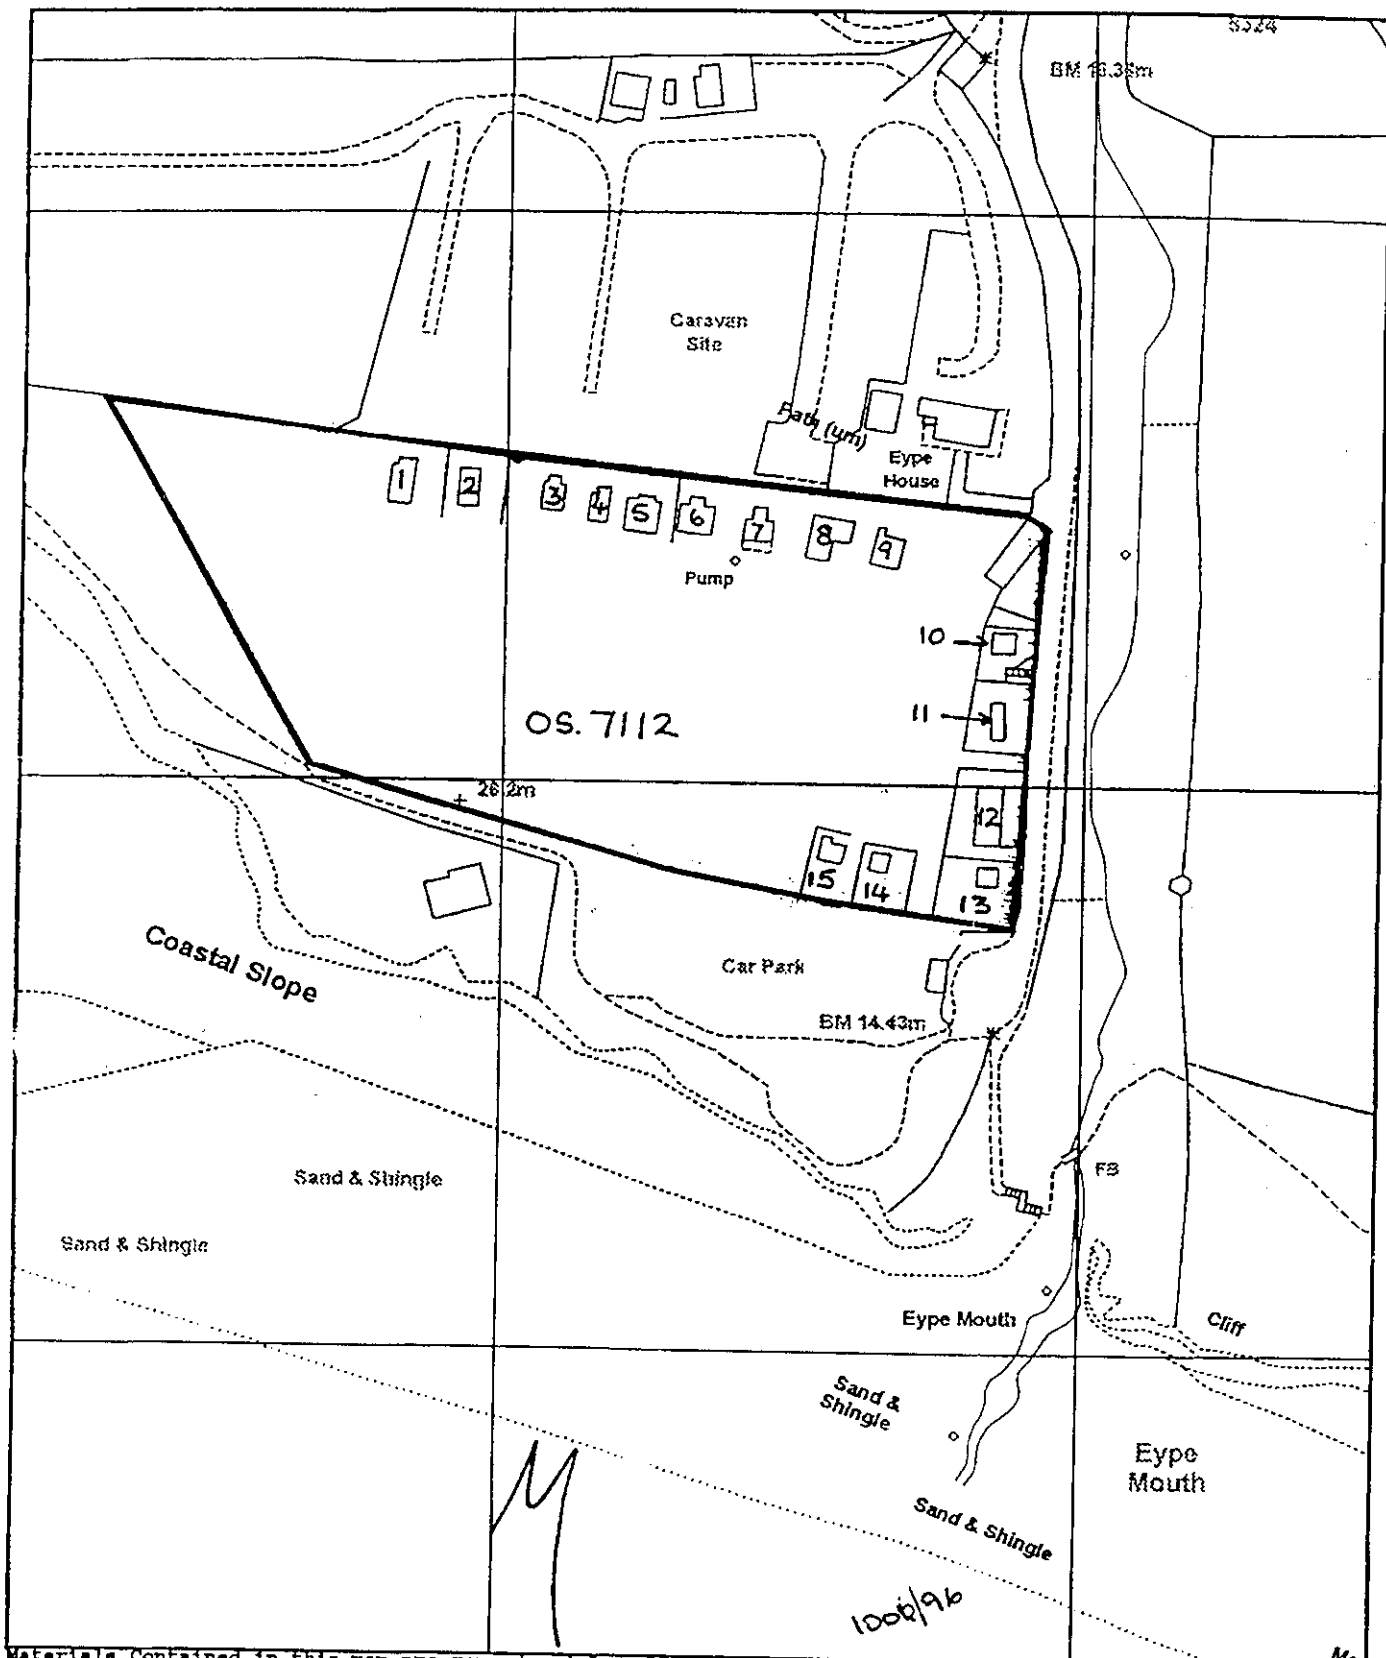

Materials Contained in this map are reproduced from OS Survey Maps with the permission of the Controller of Her Majesty's Stationary Office. Crown Copyright. Licence No: A08600. West Dorset Output On Plan Chest

Scale: 1:1250
Plot Date: 29/27/1996
By: mw
Dept:

Map 1