
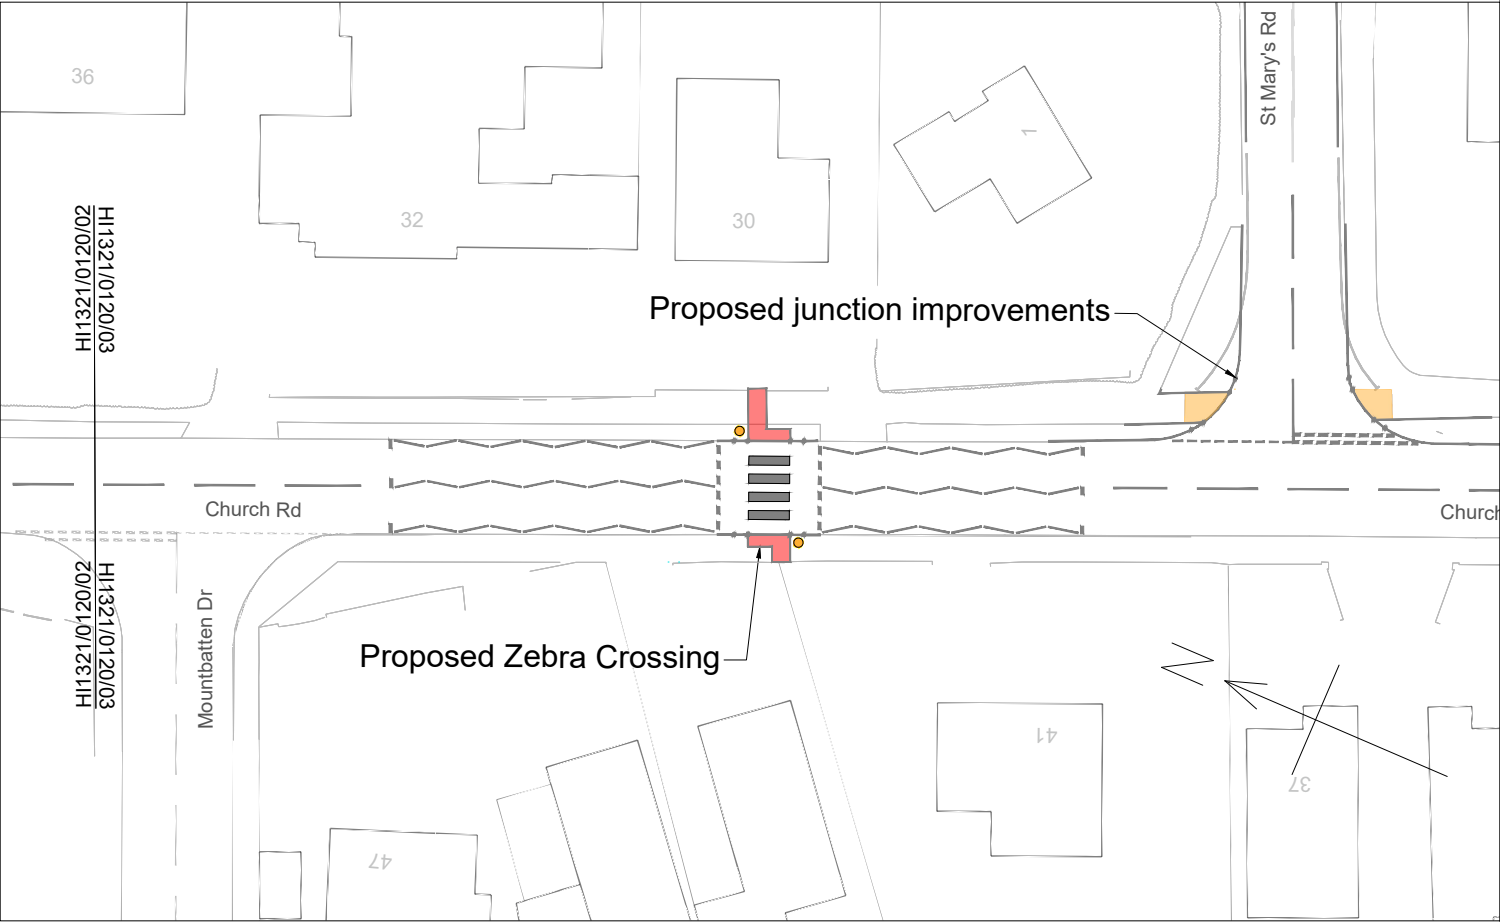



Key:	
	Tac-Grid™ Red tactile paving surfacing.
	Tac-Grid™ Buff tactile paving surfacing.
	Belisha Beacon
	Tac-Grid™ Buff tactile corduroy paving surfacing.

© Crown Copyright and database rights 2025
Ordnance Survey AC0000830671. You are permitted to use this data solely to enable you to respond to, or interact with, the organisation that provide you with the data. You are not permitted to copy, sub-licence, distribute or sell any of this data to third parties in any form.
Ariel Photography ©UKPerspectives 2002 & © Getmapping 2005,2009 & 2014 Getmapping Plc and Bluesky International Limited [2024]

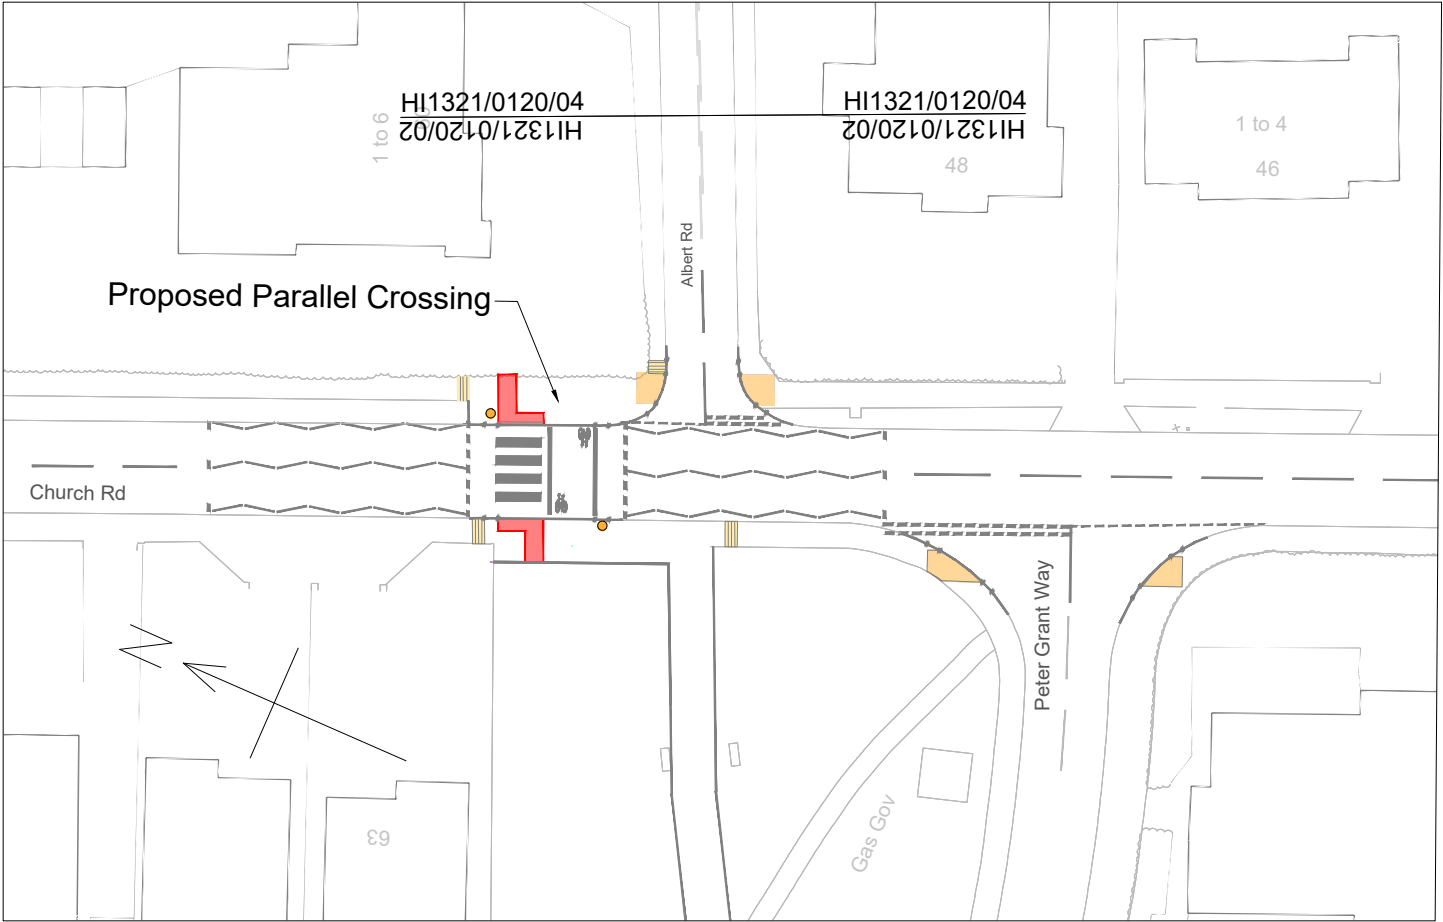

 <div>DORSET HIGHWAYS Jack Wiltshire Highways, Engineering and Transport</div>	Project Title				C B A Orig	15May25 09May25 26Mar25 07Mar25	Minor ammendments Text ammendments Minor Ammendments -	RAD MDP MDP MDP	
	HI1321 D41360 CHURCH ROAD FERNDOWN CROSSING AND LINKING ROUTES								
	Drawing Title								Drawing Number
	TRO CONSULTATION OVERVIEW				HI1321/0120/01/C				
	Scale (A3 Size)	Drawn	Date	Drawing Status		Rev	Date	Issue / Remarks	Checked
	1:500	SMP	15May2025	CONSULTATION					