



© Crown Copyright and database rights 2025 Ordnance Survey 0100060963. You are permitted to use this data solely to enable you to respond to, or interact with, the organisation that provide you with the data. You are not permitted to copy, sub-licence, distribute or sell any of this data to third parties in any form.
Ariel Photography © UK Perspectives 2002 & © Getmapping 2005, 2009 & 2014 Getmapping Plc and Bluesky International Limited [2017]

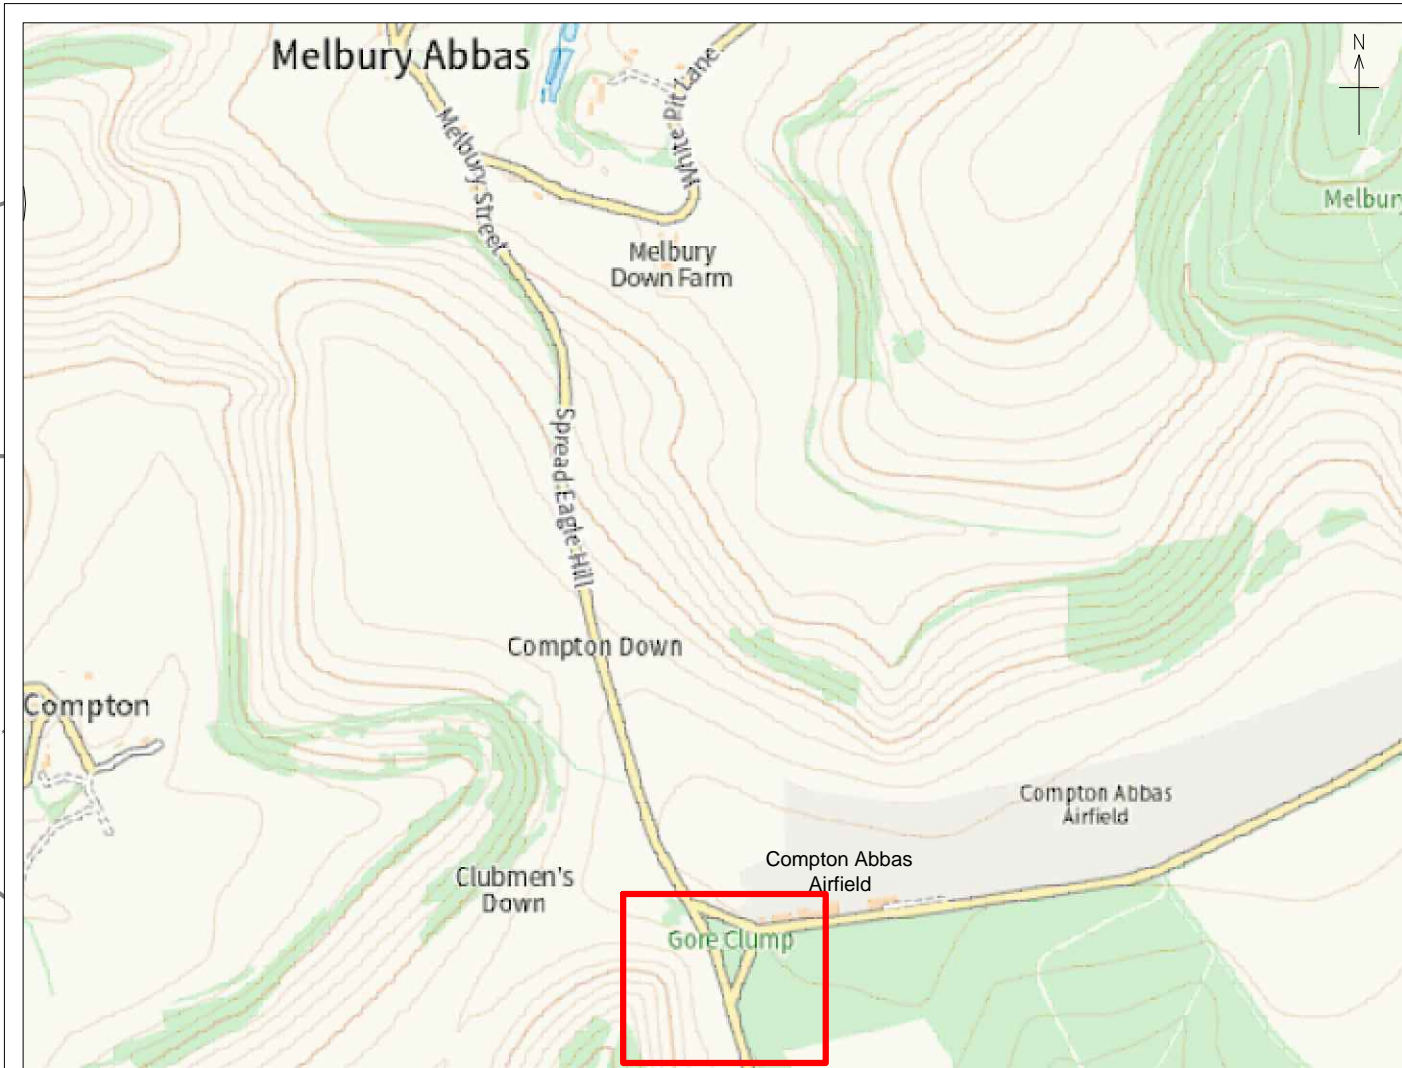

Orig	10Jun25	—	JSR
Rev	Date	Issue / Remarks	Checked
<div><div><div>Dorset</div><div>Council</div></div></div>			
<div><div>DORSET HIGHWAYS</div><div>Jack Wiltshire</div><div>Highways, Engineering and Transport</div></div>			
Project Title			
C13 GORE CLUMP SAFETY SCHEME			
Drawing Title			
CONSULTATION PLAN GENERAL ARRANGEMENT			
Scale (A2 Size)	Drawn By	Date	
1:500	LC	10 JUN 2025	
Drawing Number			
HI1295/0013/01/Orig			
Drawing Status			
CONSULTATION			