


A4

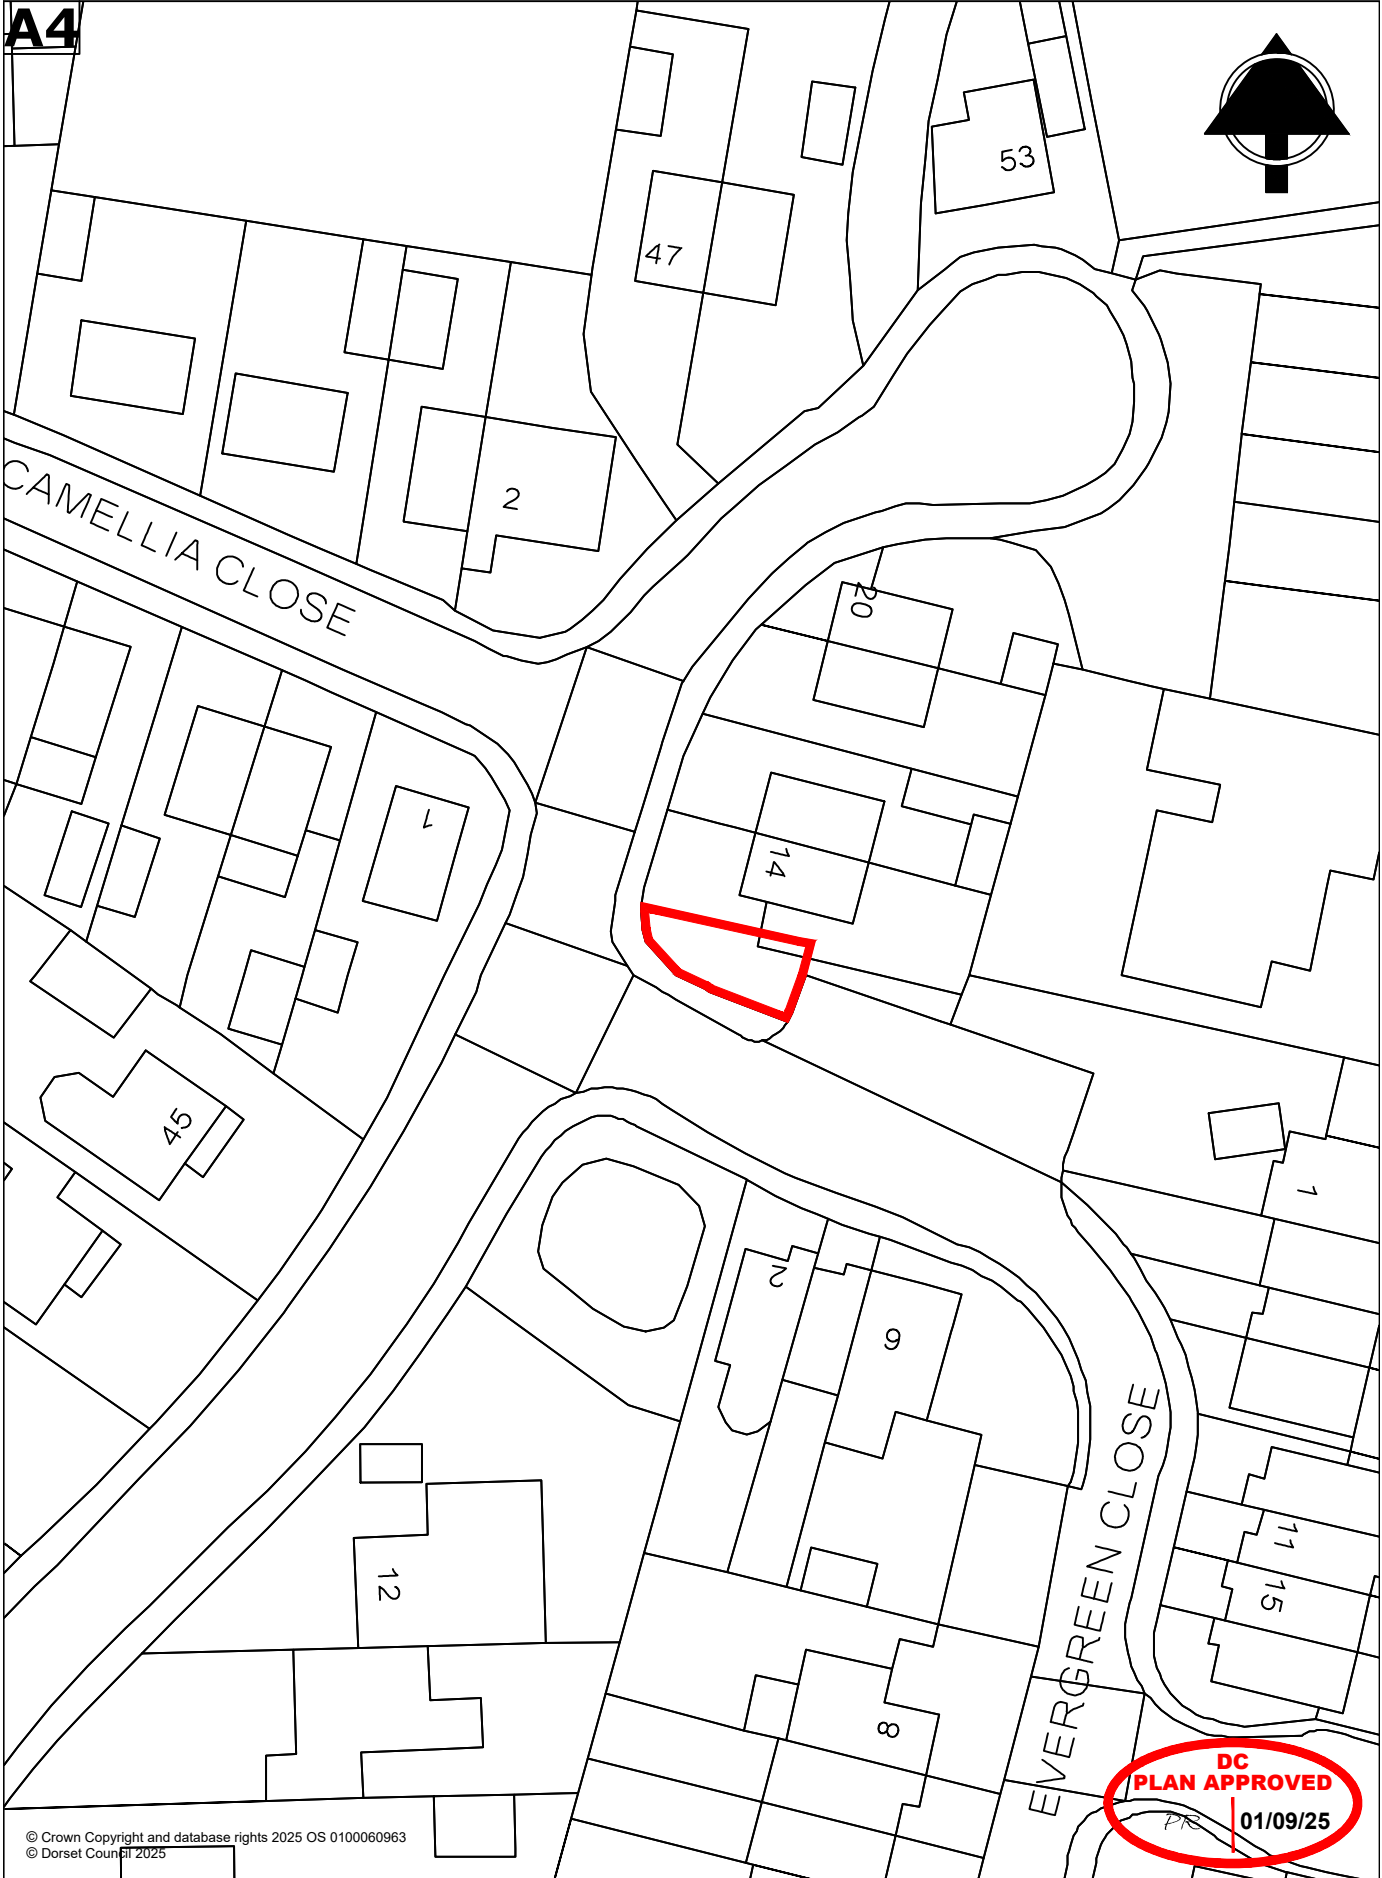

© Crown Copyright and database rights 2025 OS 0100060963
© Dorset Council 2025

DC
PLAN APPROVED
01/09/25



Site/Property
LAND AT EVERGREEN CLOSE
WIMBORNE

Drawing Title
SALE PLAN

Scale 1:500 @ A4	Date 01/09/2025	Drawn RT
---------------------	--------------------	-------------

UPRN	Drawing Number PD4675
------	---------------------------------